


1924 HARVARD

BL 99 5333



|   |      |               |
|---|------|---------------|
| Address   |      | 1924 HARVARD  |
| Project   |      | HOME ADDITION |
| Fire Official   | Date |               |
| Construction Review Officer   | Date |               |
| <p>Failure of this office to note all violations in the review of plans &amp; specifications does not relieve the builder, architect and/or engineers of the responsibility of complying with the Kentucky building code and all applicable codes and regulations.</p> |      |               |
| Signature of Agent   | Date |               |

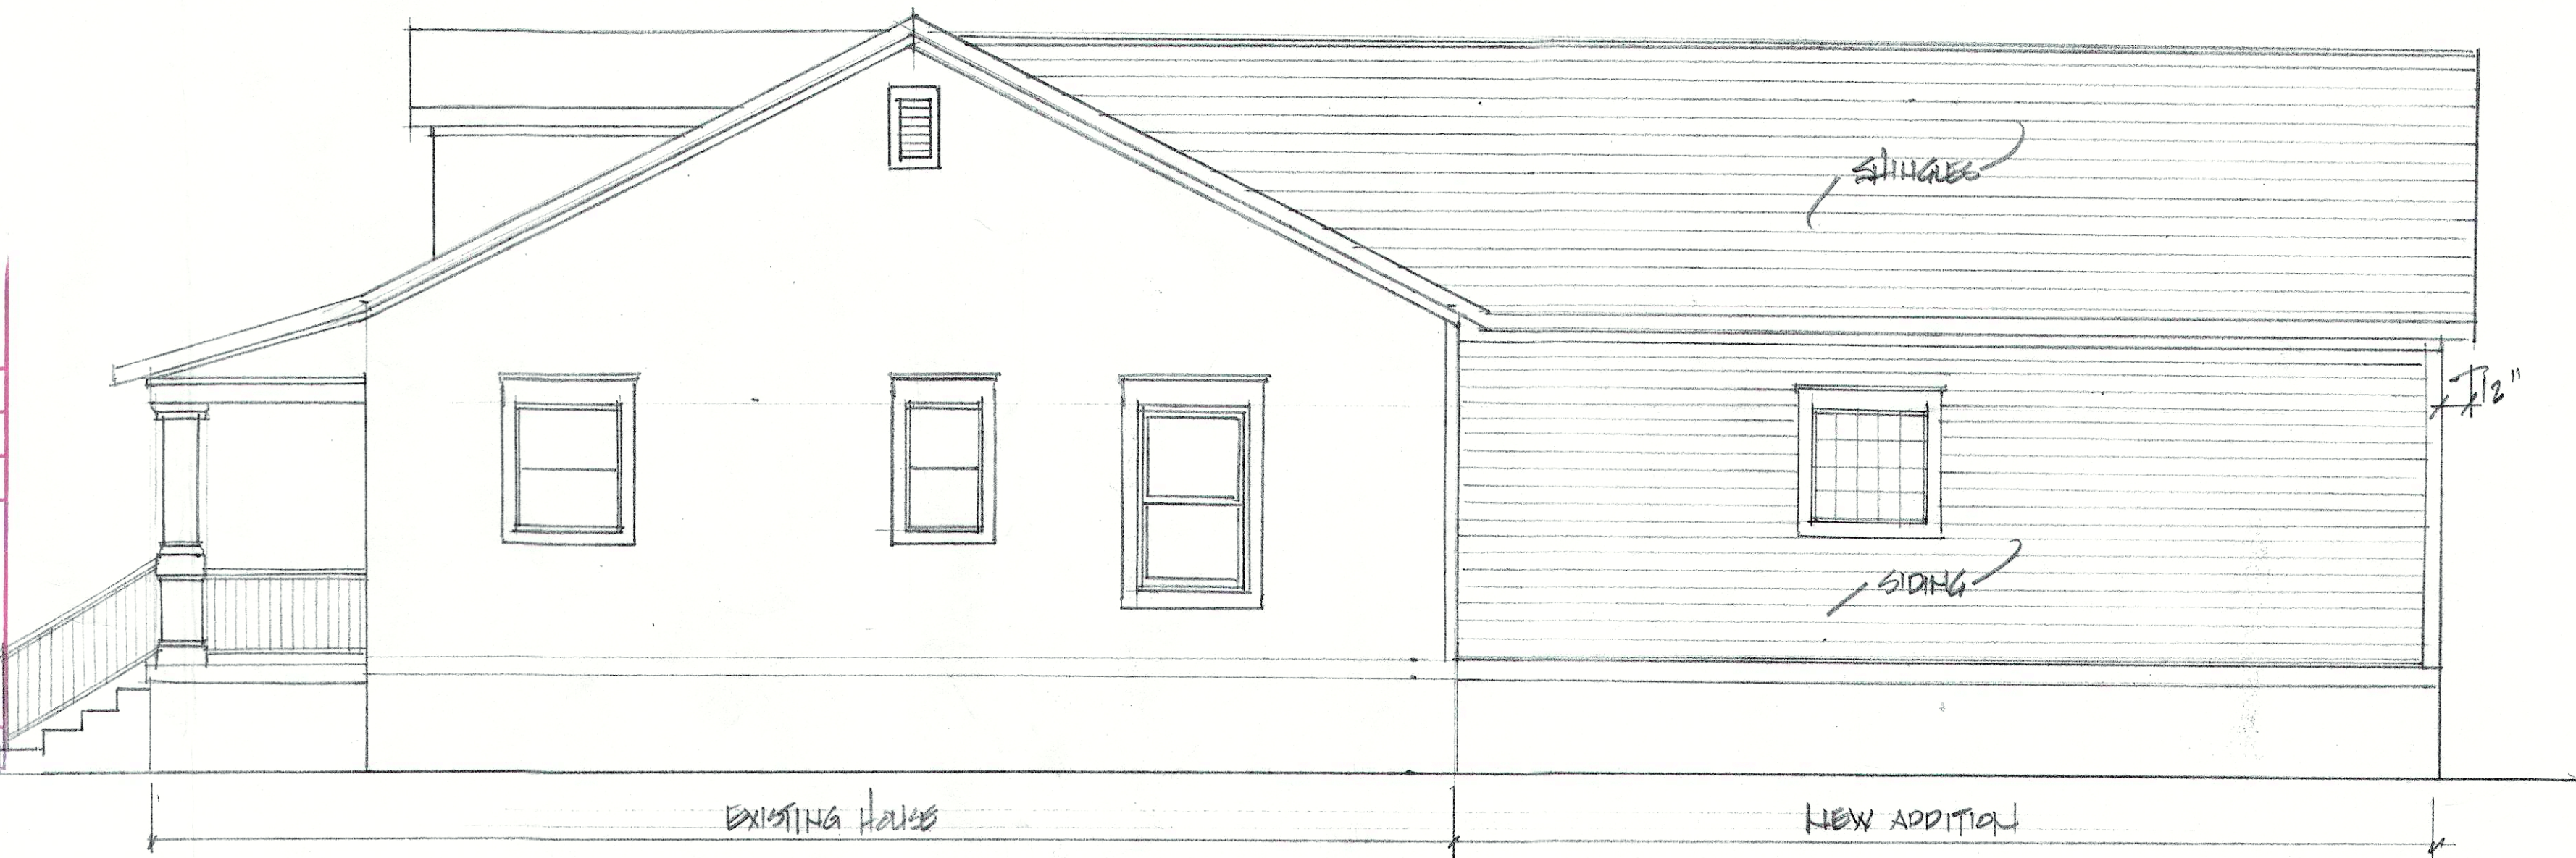


RIGHT SIDE ELEVATION

1/4"=1'-0"

RECEIVED

AUG 15 2016  
PLANNING  
DESIGN SERVICES

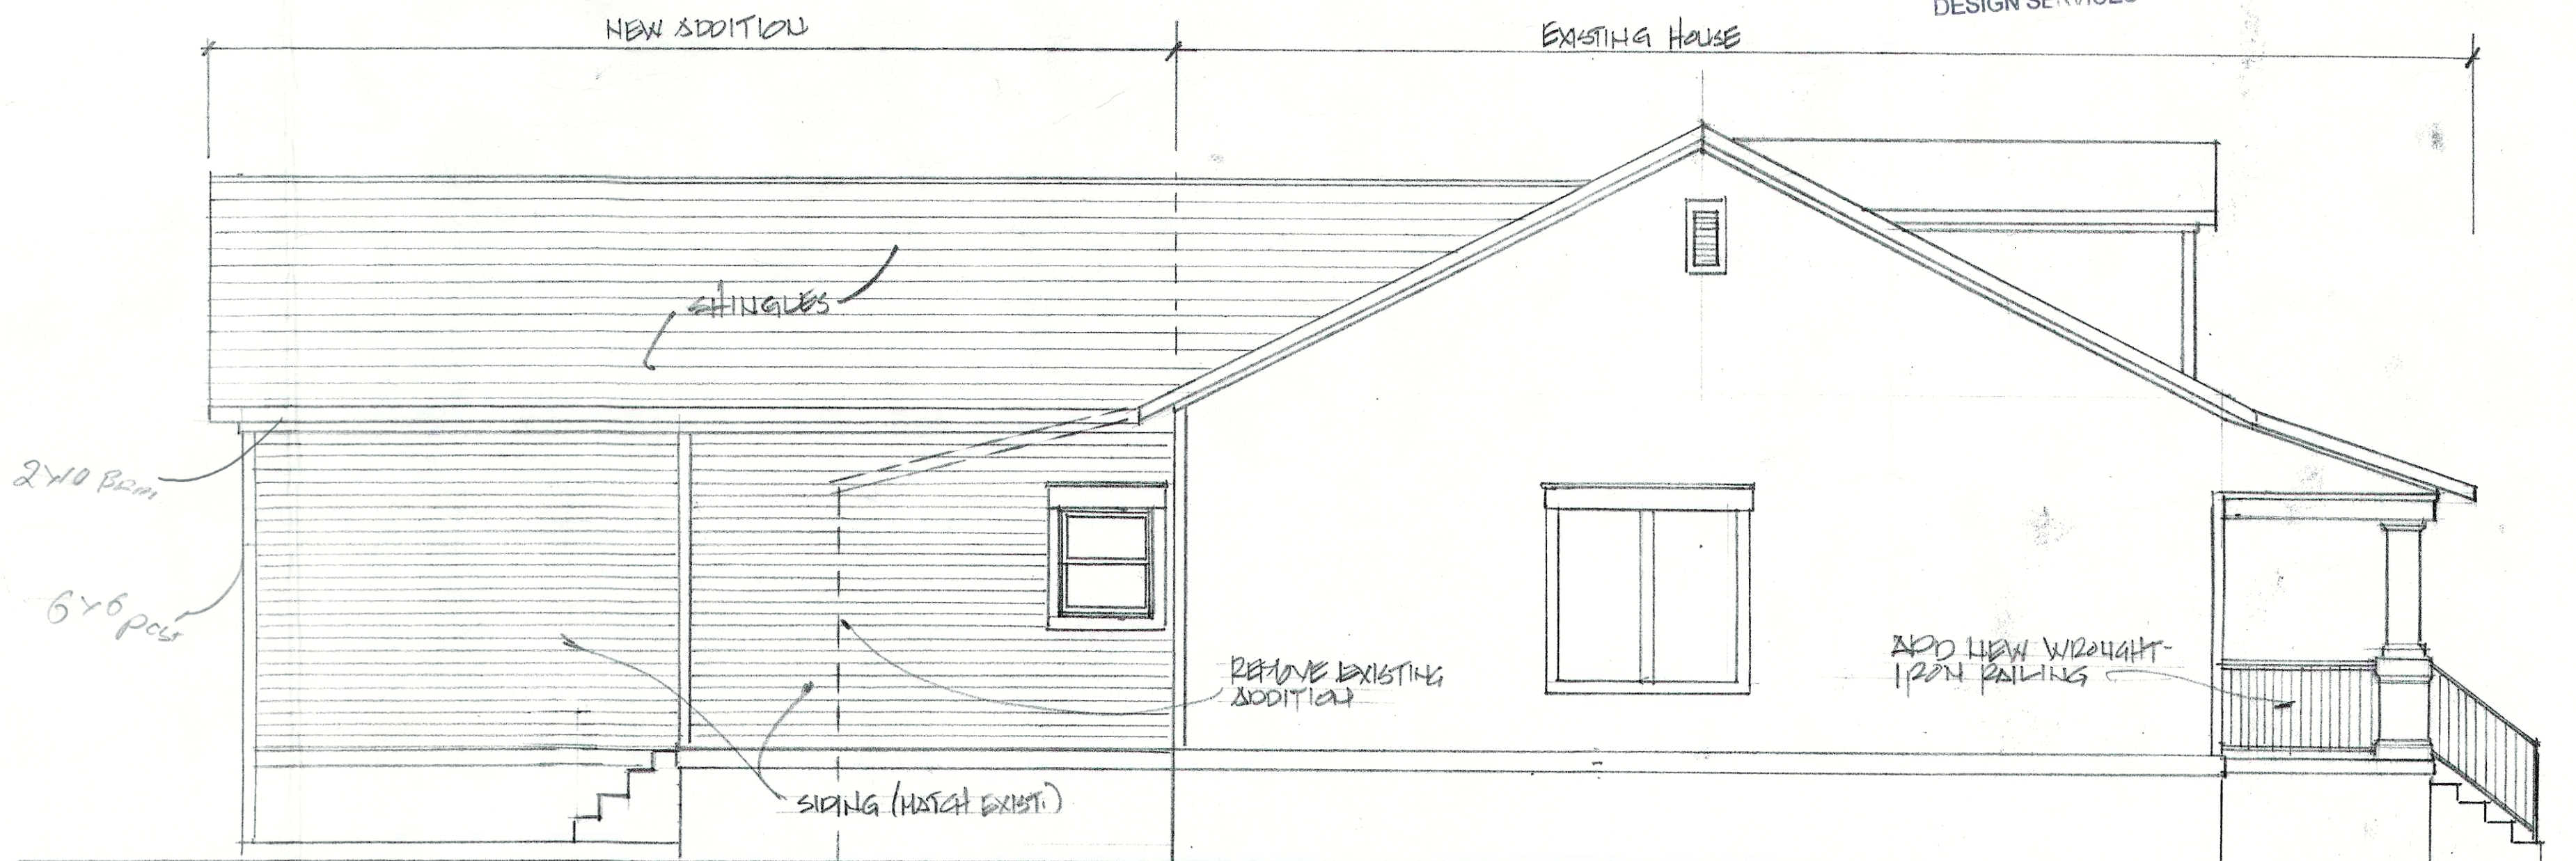

LEFT SIDE ELEVATION

1/4"=1'-0"