


RECEIVED

SEP 09 2016

PLANNING &
DESIGN SERVICES

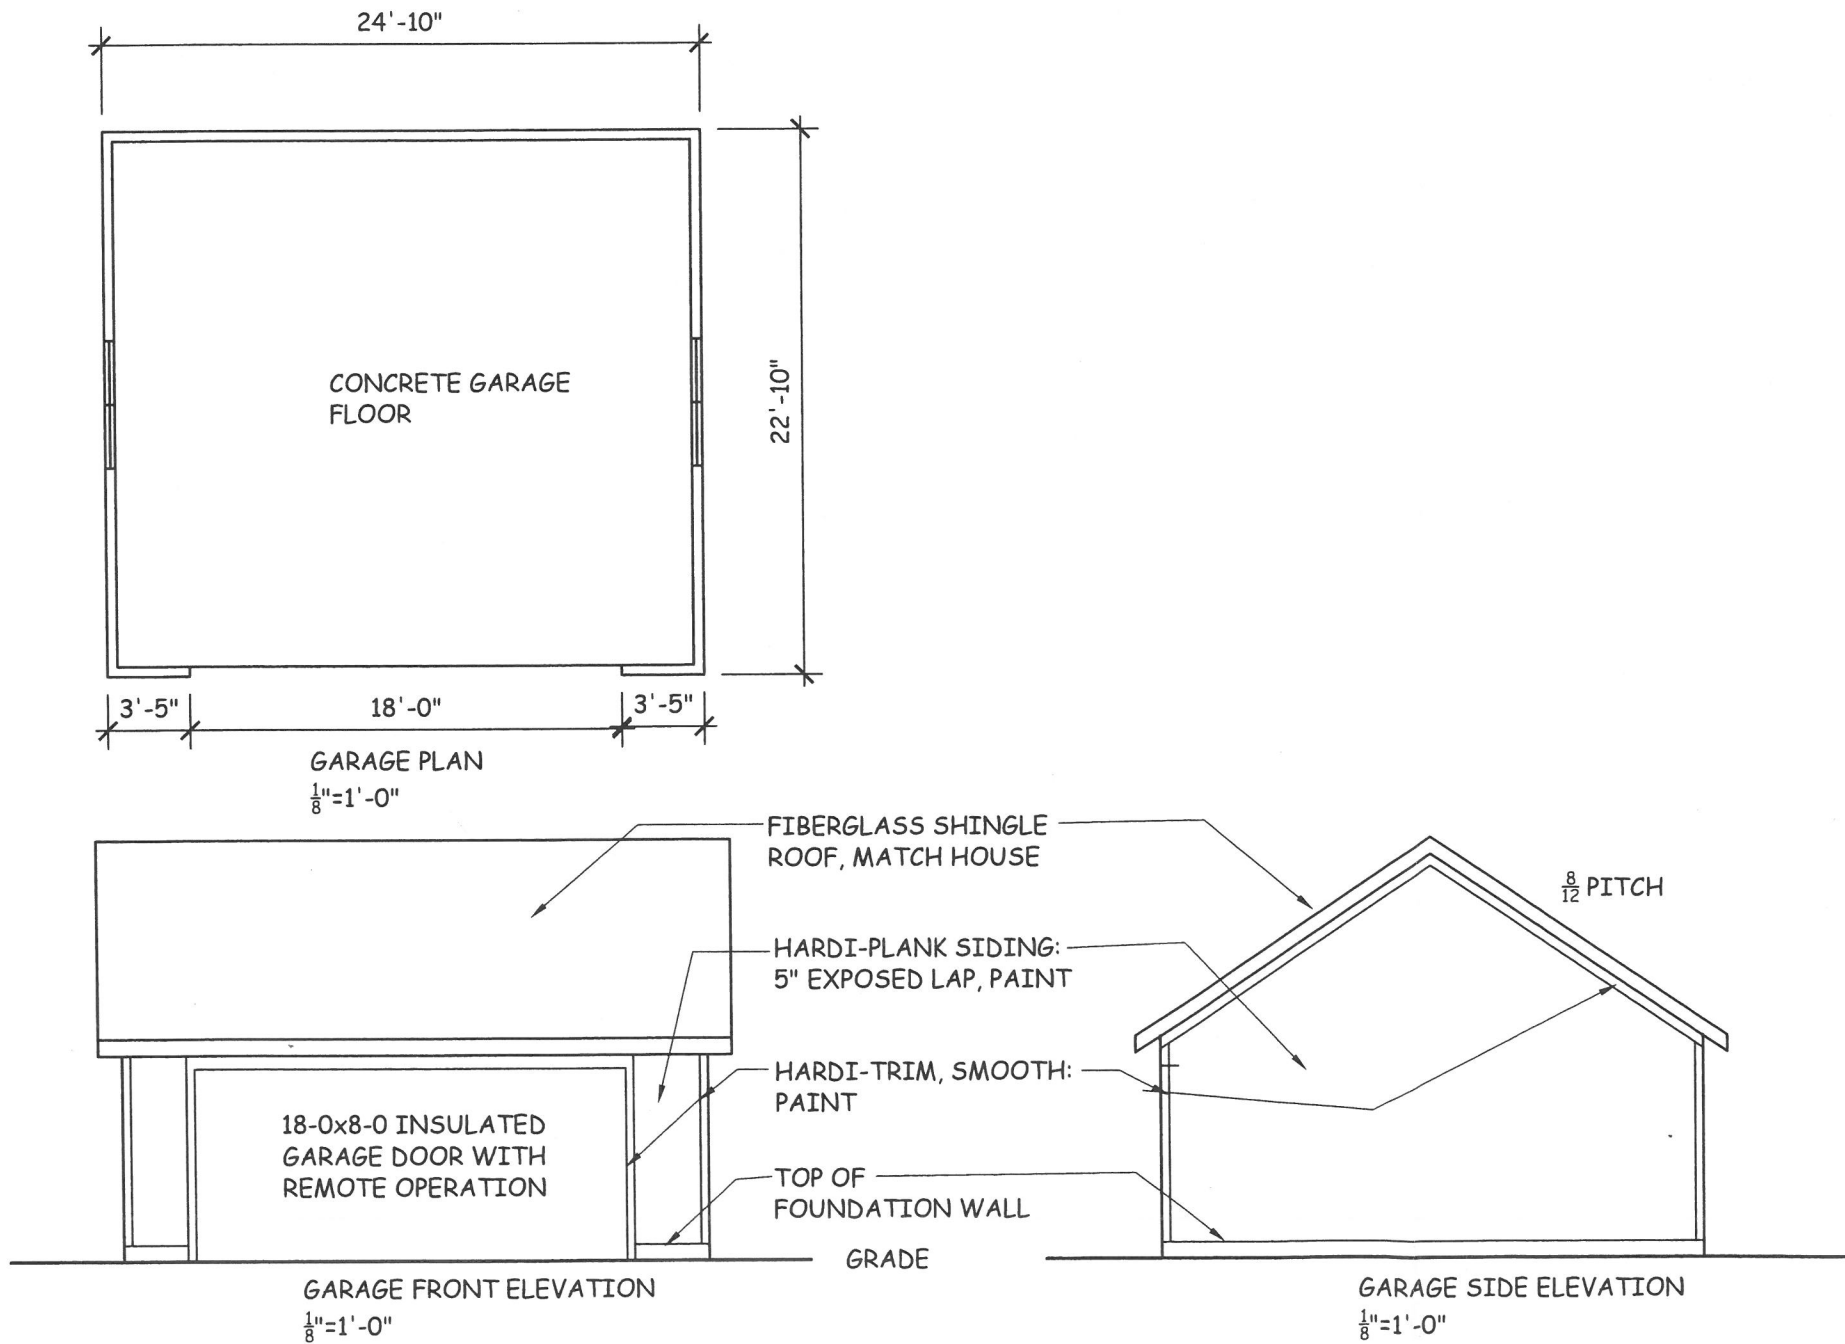




Garage
1/8"=1'-0"
8/25/16

Lindley Remodel
2327 Sycamore Ave
Louisville, KY 40205

Anne Del Prince, Architect
640 Country Club Road
(502) 893-6026

A-3

16 COA 1202

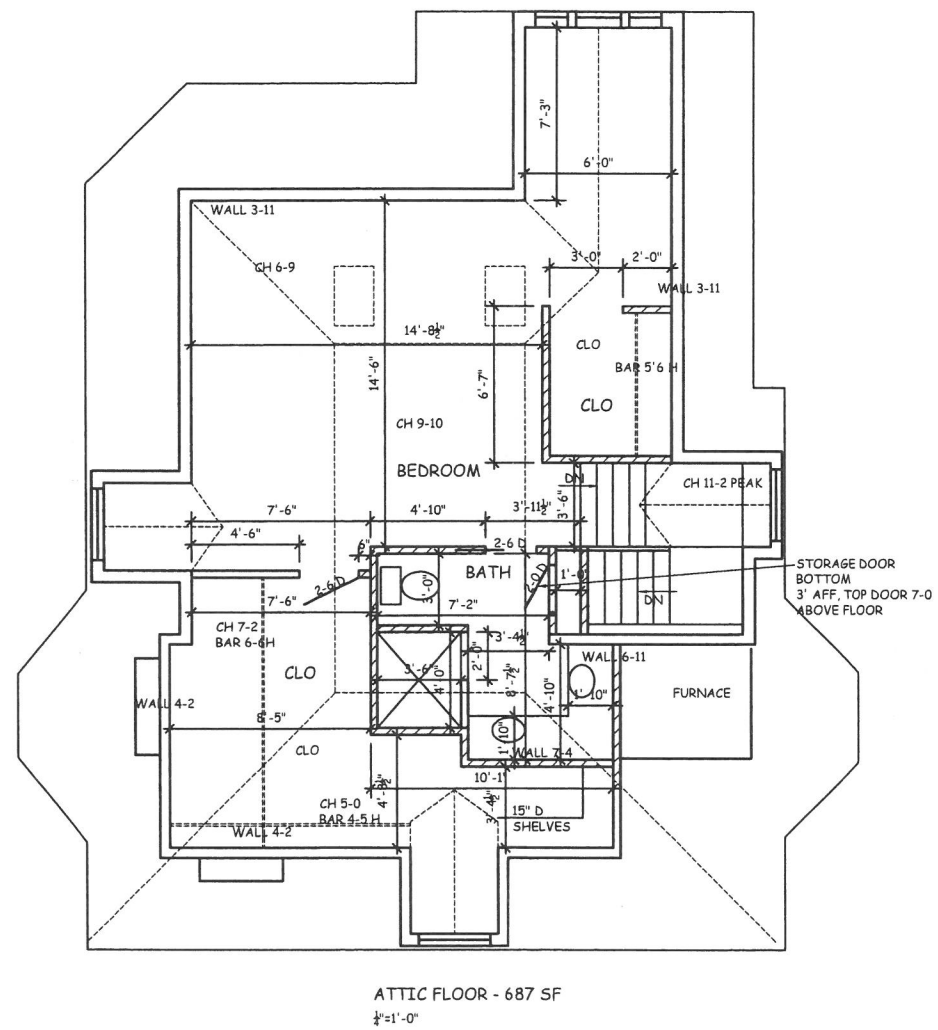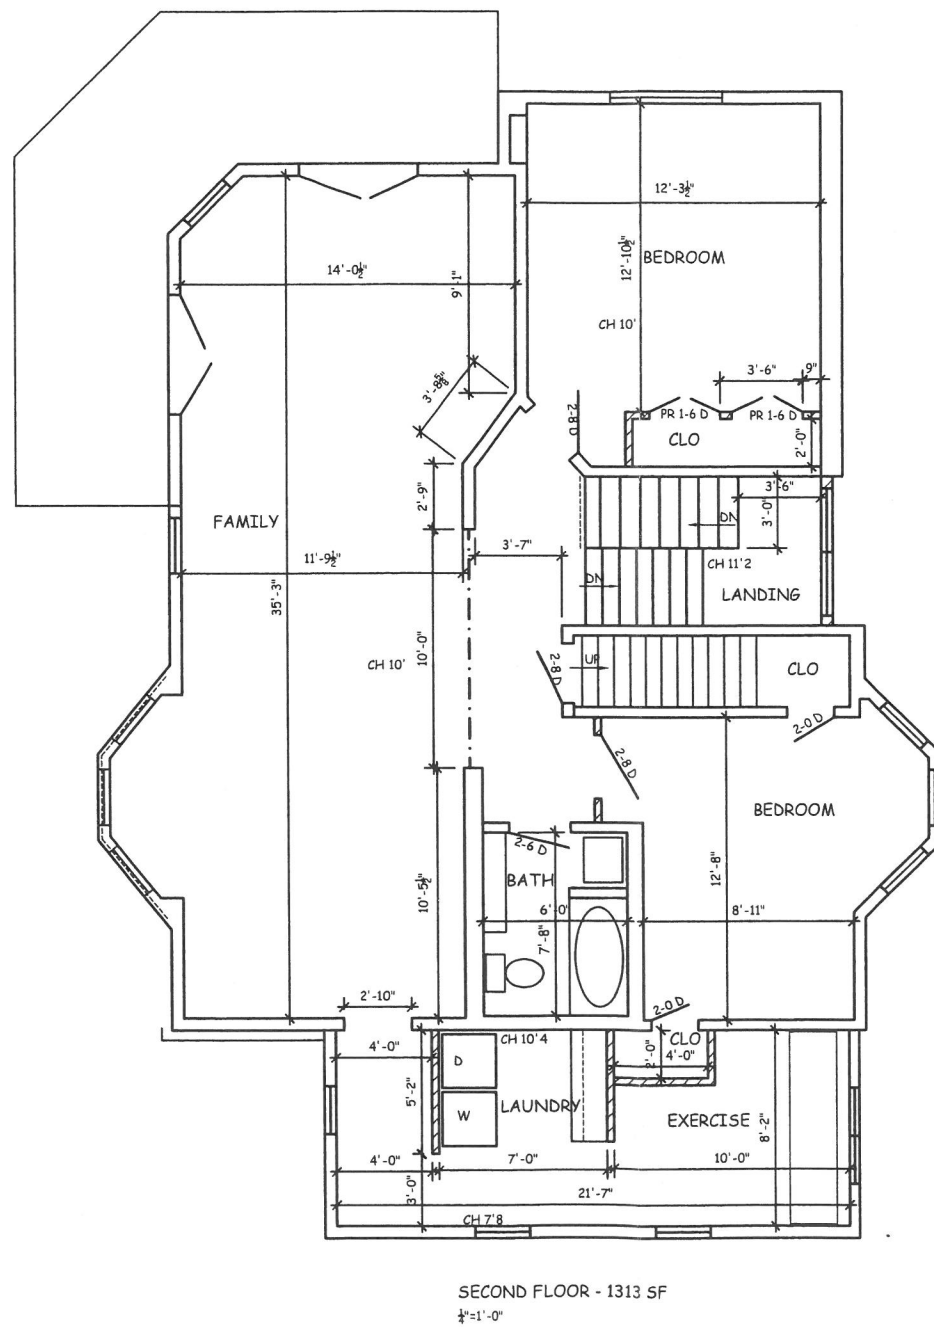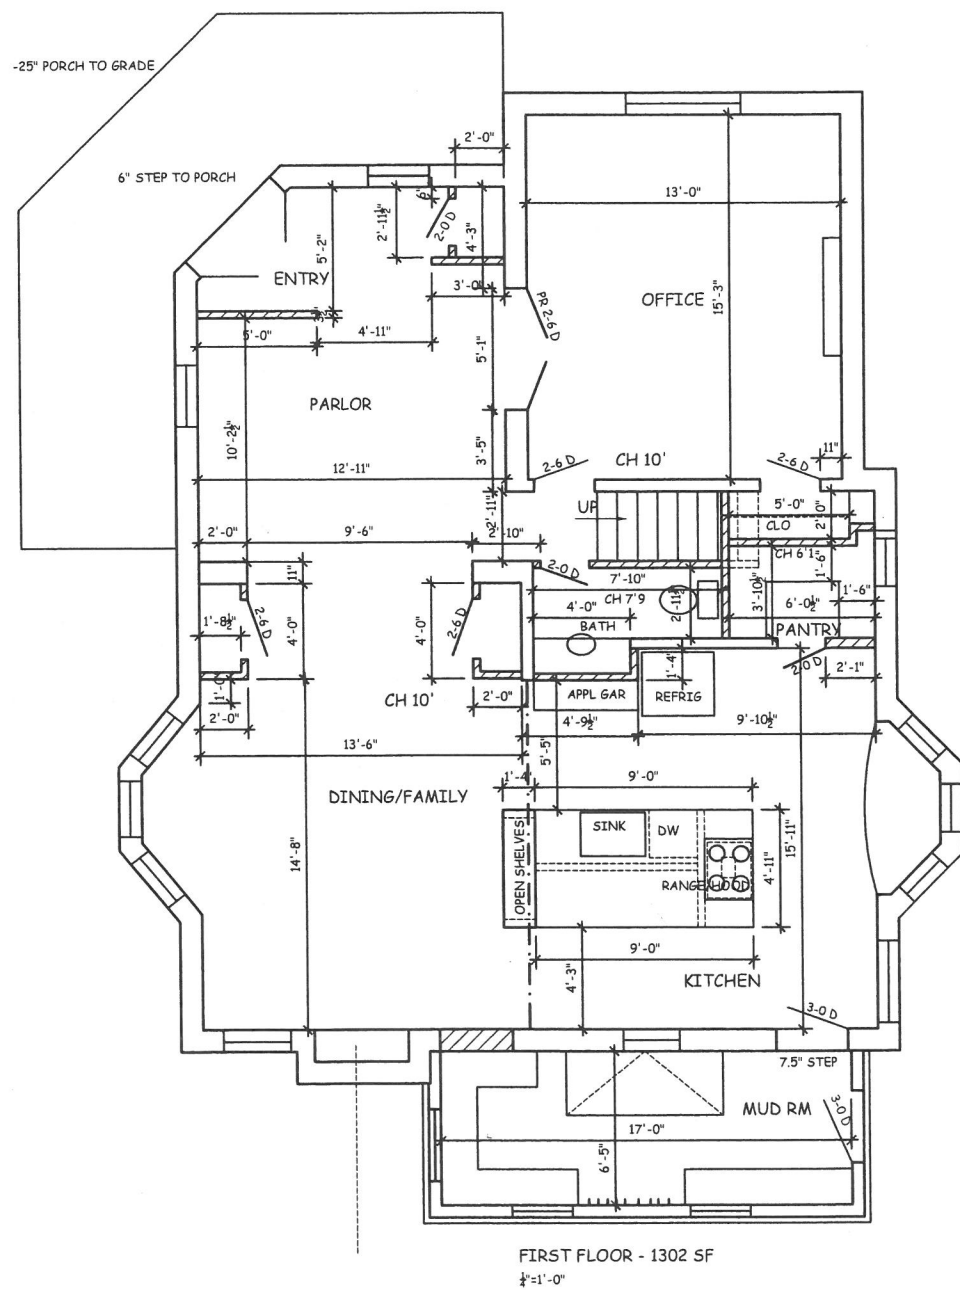

RECEIVED

House Plans

Anne Del Prince, Architect

$$1/8'' = 1'-0''$$

2327 Sycamore Ave


8/25/16

Louisville, KY 40205

(502) 893-6026

16 COA 1202


A-2

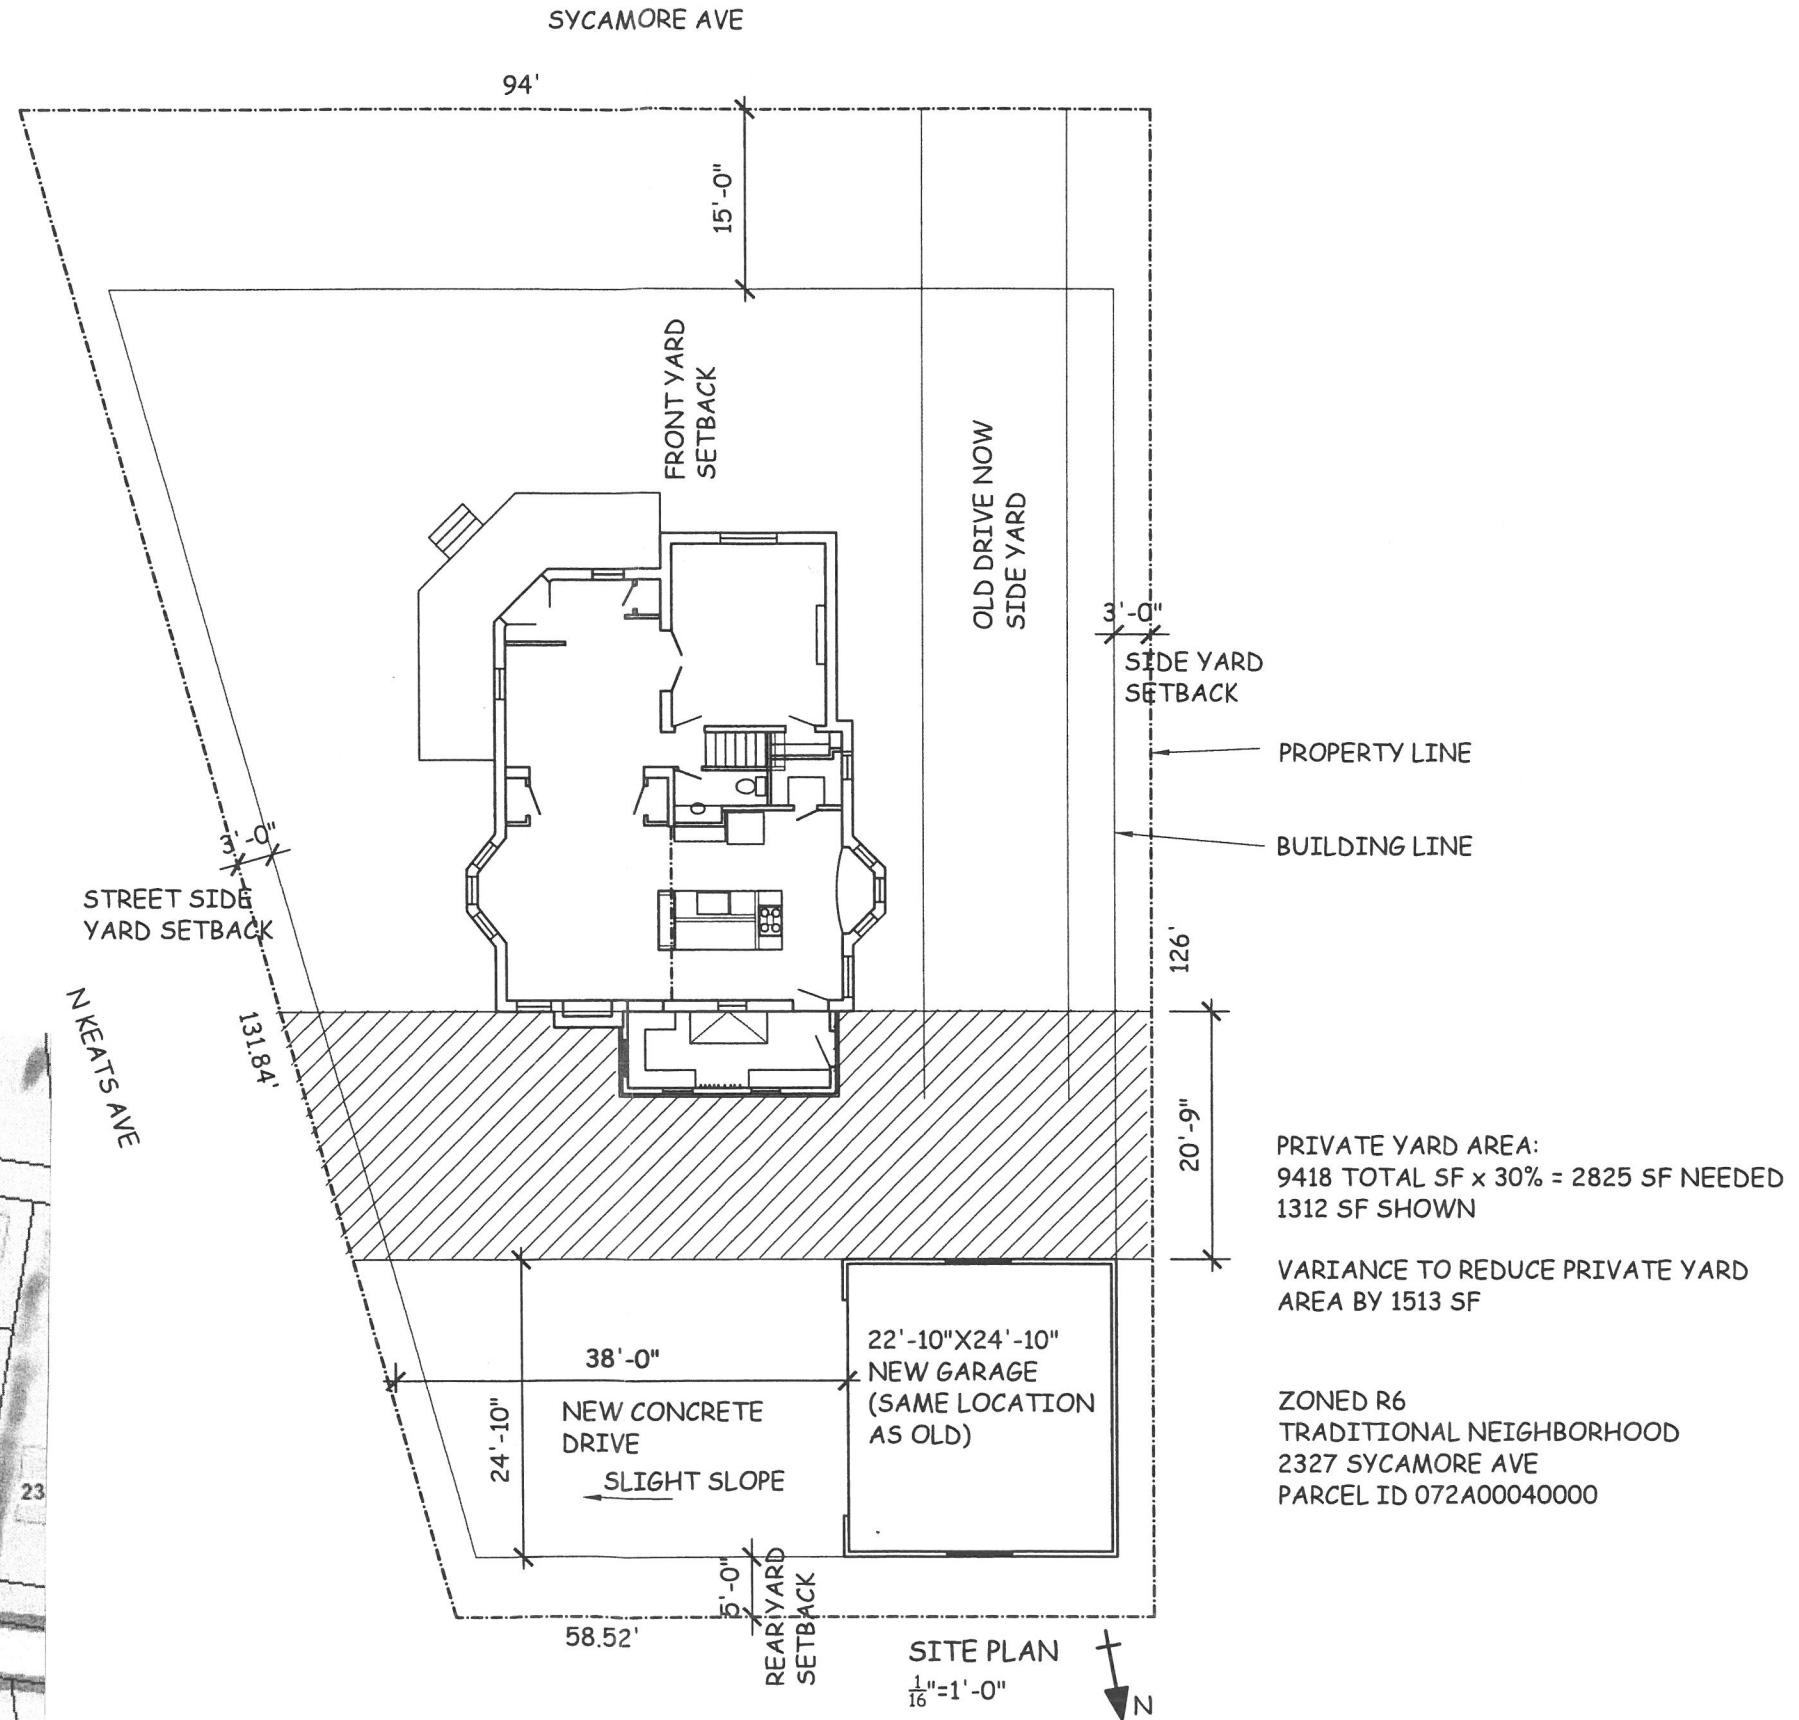

Site Plan
1/16"=1'-0"
8/25/16



PART FRONT ELEV

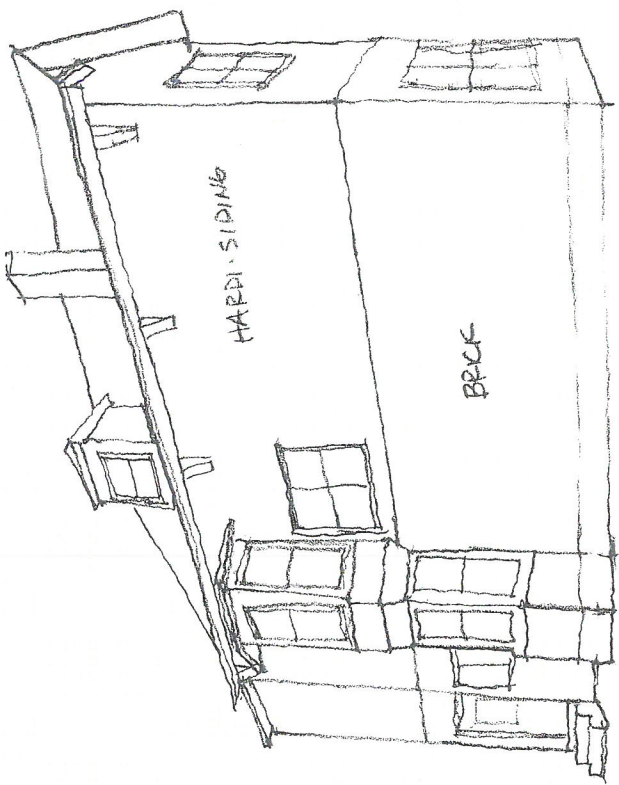

SIDE ELEVATION - REMOVE
ADDED
STAIR



FRONT ELEVATION



SIDE (BEFORE REMOVING
STAIR)

RECEIVED

SEP 07 2016
PLANNING &
DESIGN SERVICES

LINDLEY REMODEL
2327 SYCAMORE

8/25/16

A-4
COA 1202