


RECEIVED
JAN 19 2017
PLANNING &
DESIGN SERVICES





RECEIVED
JAN 19 2017
PLANNING &
DESIGN SERVICES

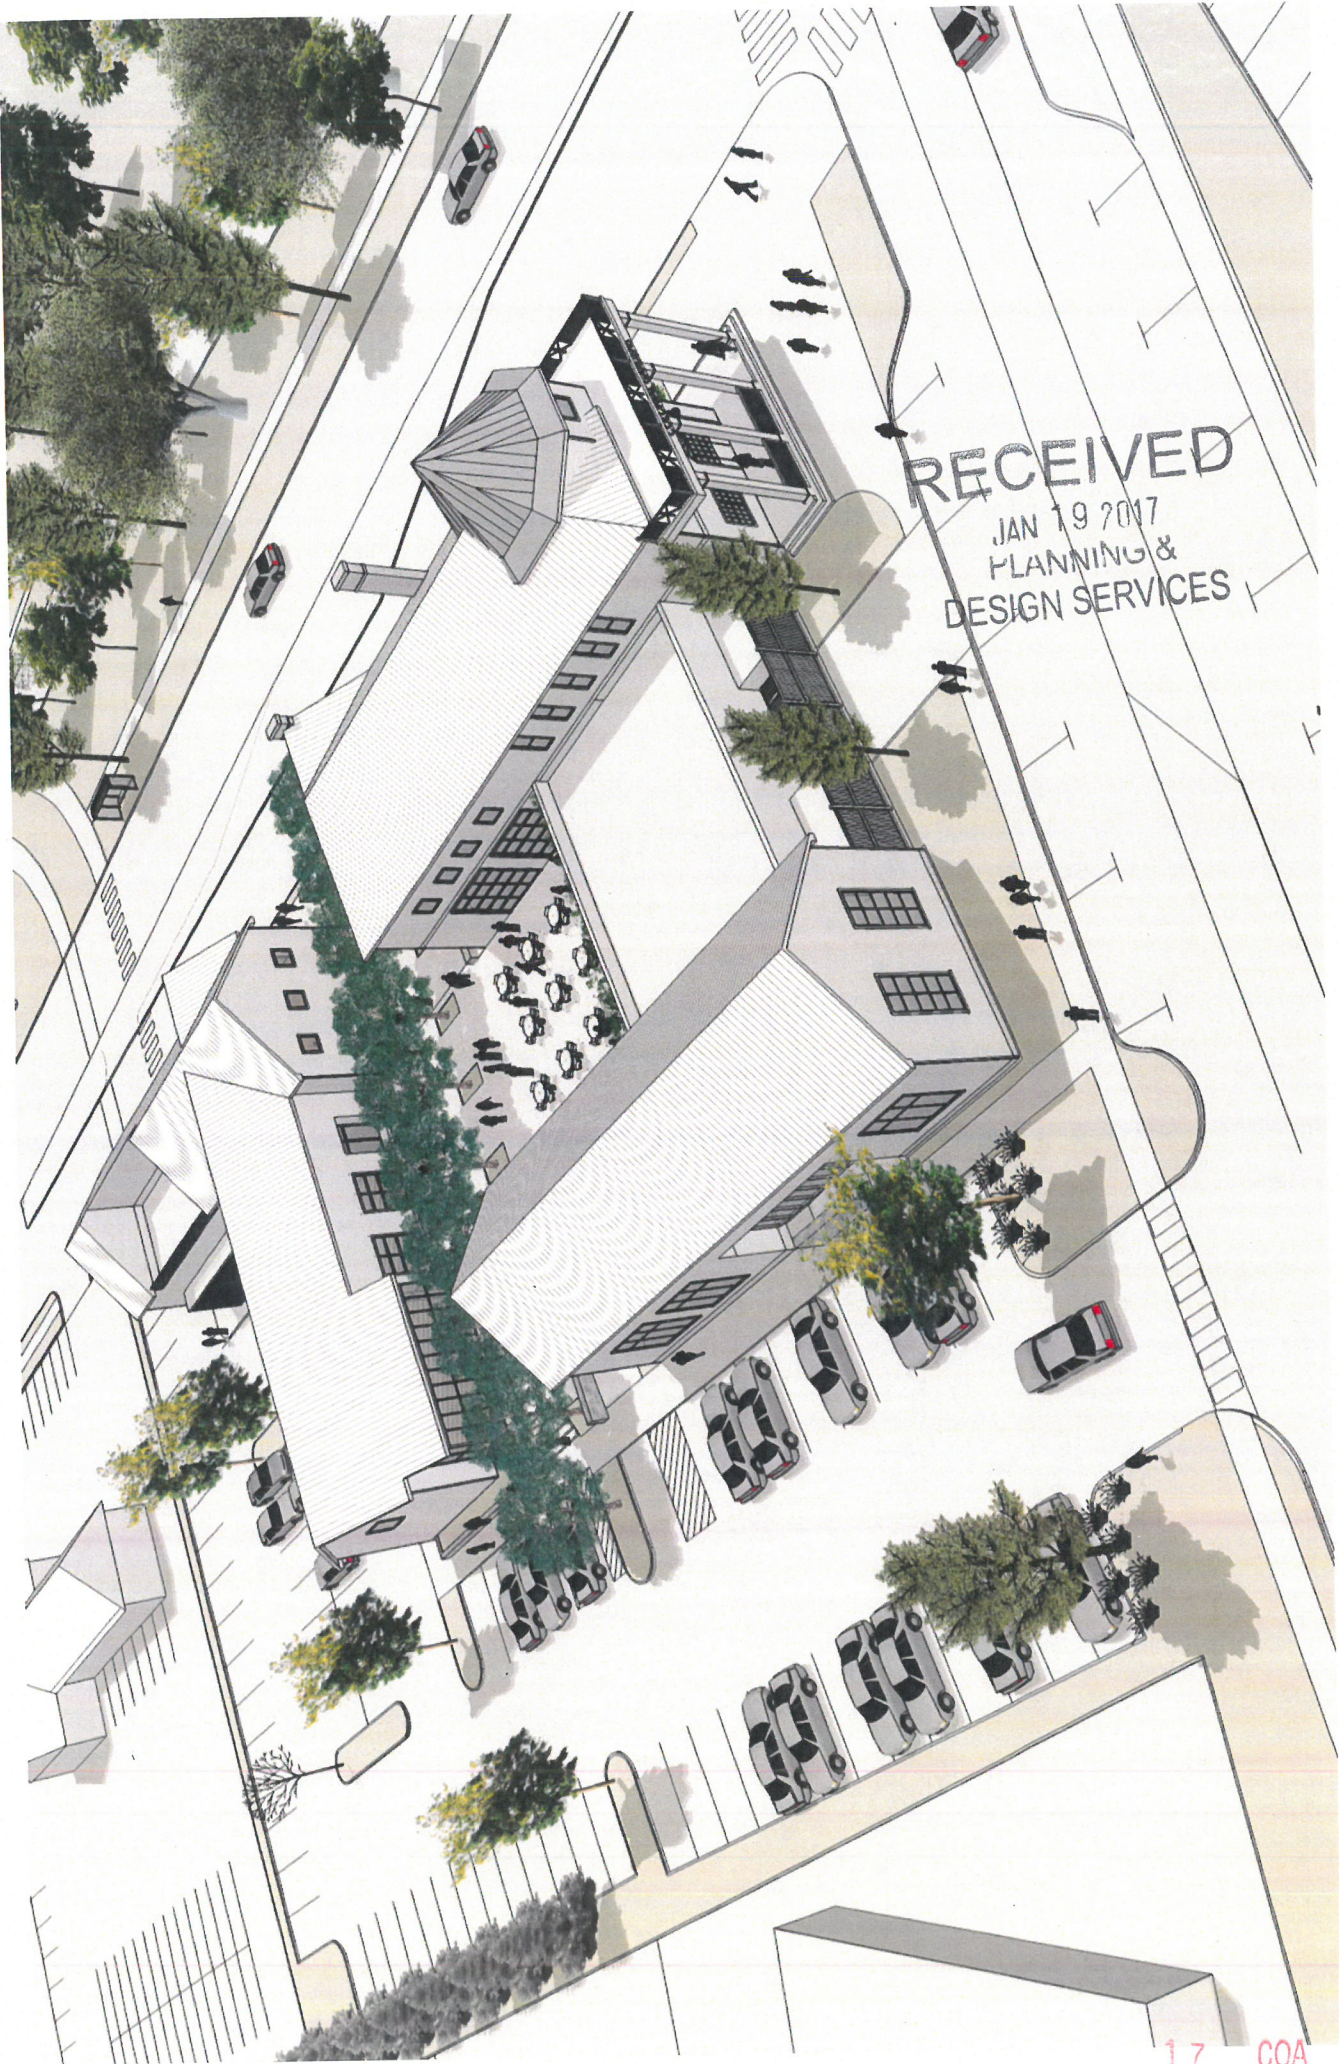

RECEIVED
JAN 19
PLANNING
DESIGN SERVICES




RECEIVED
JAN 19 2011
PLANNING & DESIGN SERVICES



RECEIVED
JAN 19 2017
PLANNING &
DESIGN SERVICE


RECEIVED
JAN 19 2017
PLANNING &
DESIGN SERVICES

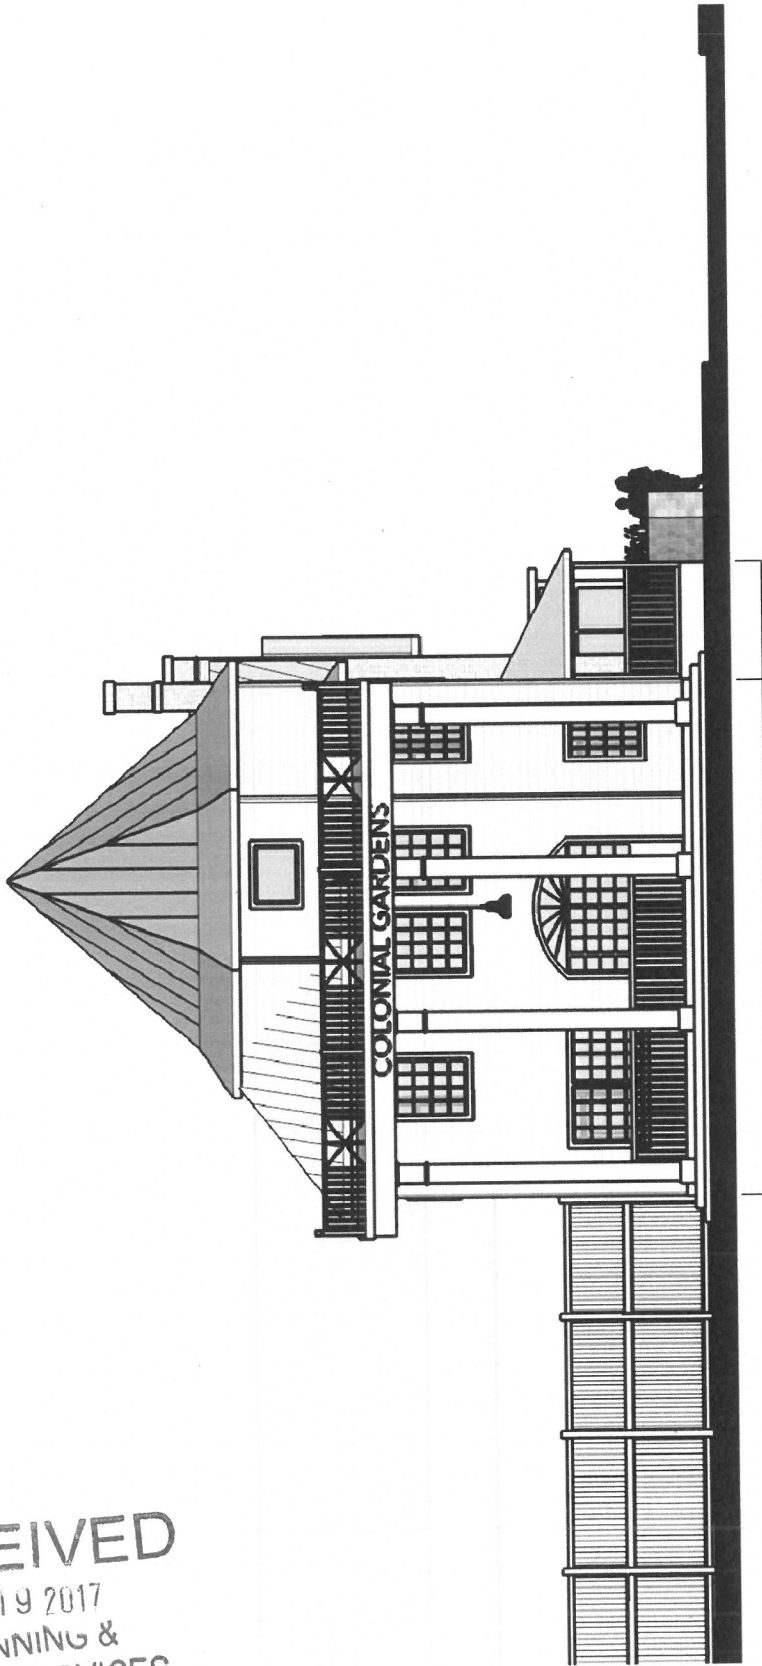

NORTH ELEVATION

COLONIAL GARDENS
NEW CUT ROAD & KENWOOD DRIVE LOUISVILLE, KY 40204


RECEIVED
 JAN 19 2017
 PLANNING &
 DESIGN SERVICES

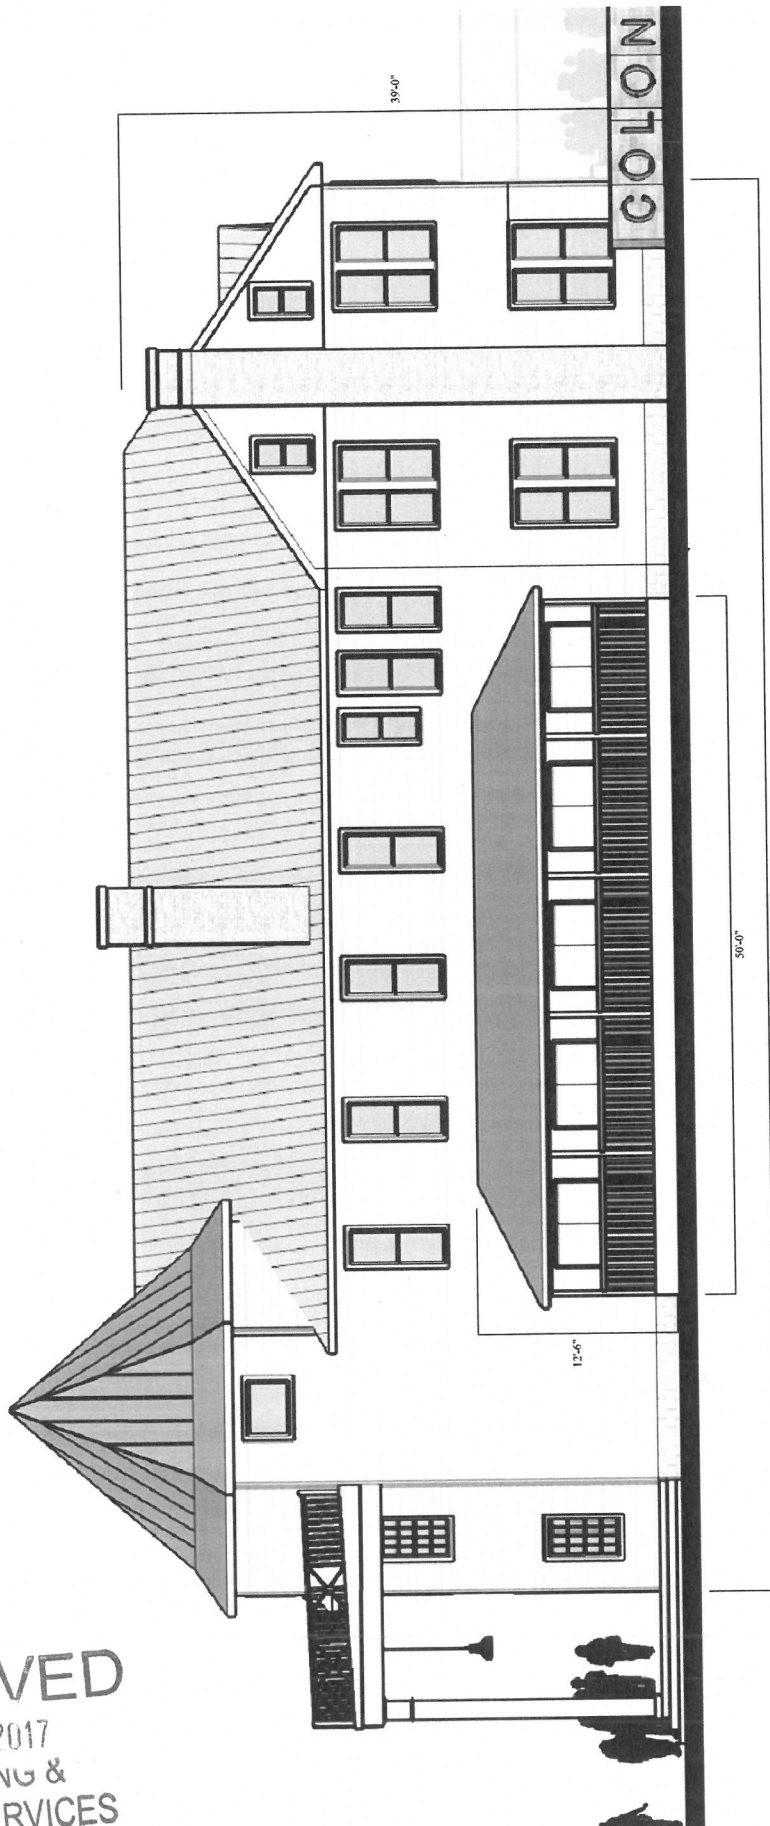

WEST ELEVATION

COLONIAL GARDENS
 NEW CUT ROAD & KENWOOD DRIVE LOUISVILLE, KY 40204


RECEIVED
 JAN 19 2017
 PLANNING &
 DESIGN SERVICES

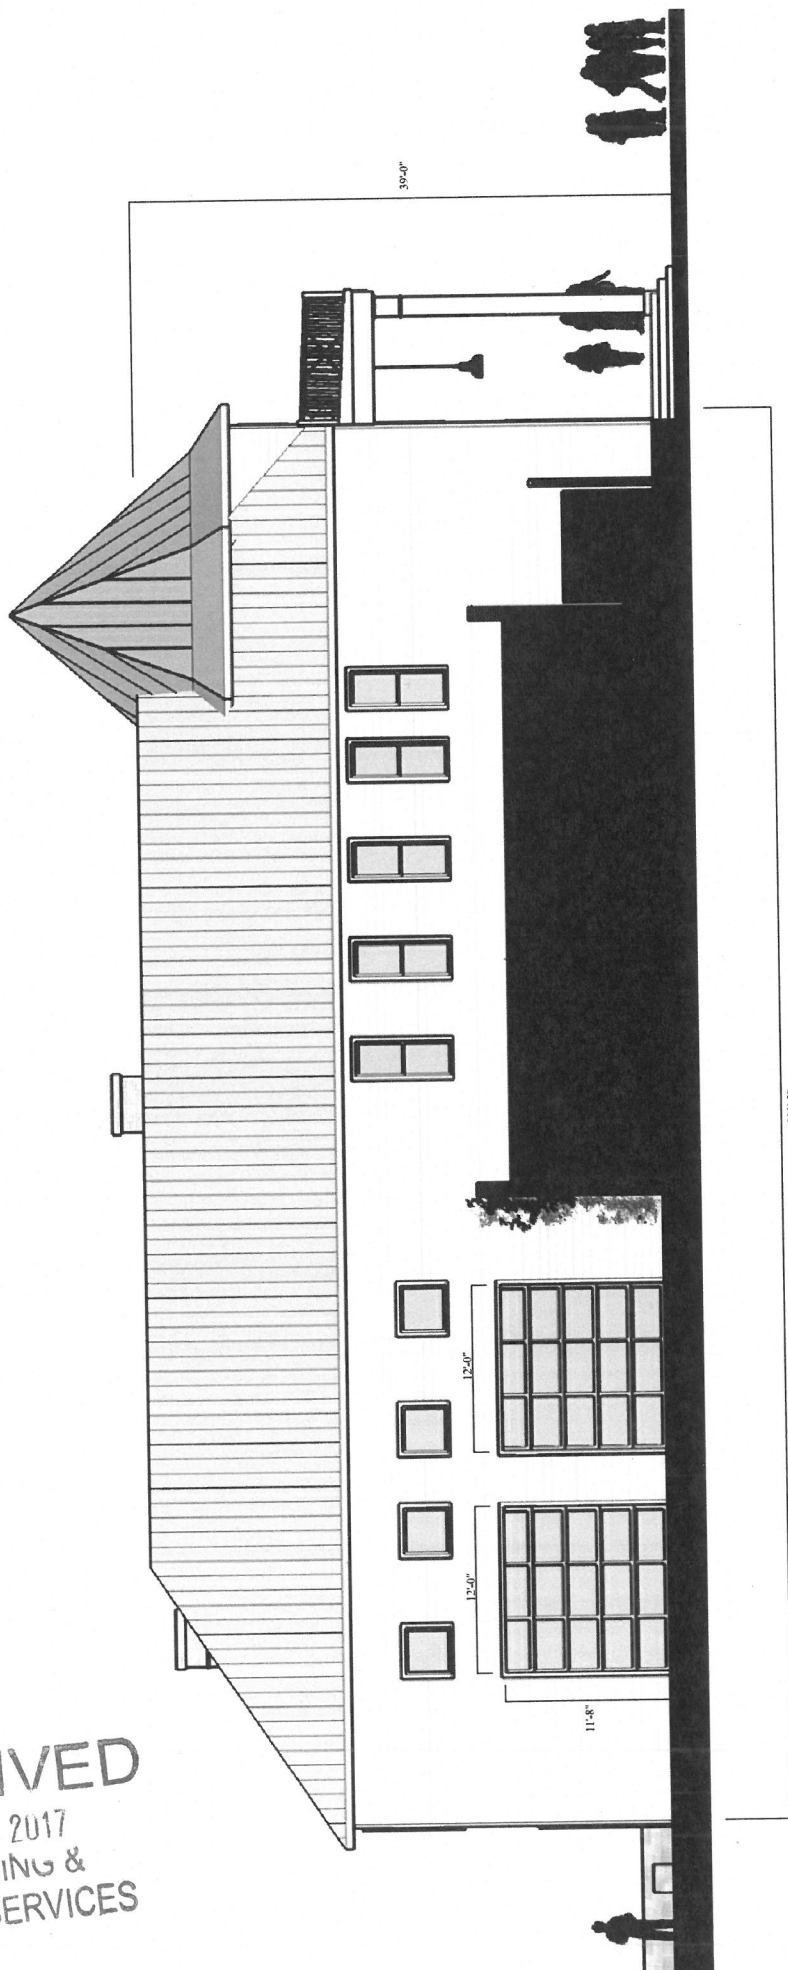

COLONIAL GARDENS
 NEW CUT ROAD & KENWOOD DRIVE LOUISVILLE, KY 40204


EAST ELEVATION

RECEIVED
JAN 19 2017
PLANNING &
DESIGN SERVICES

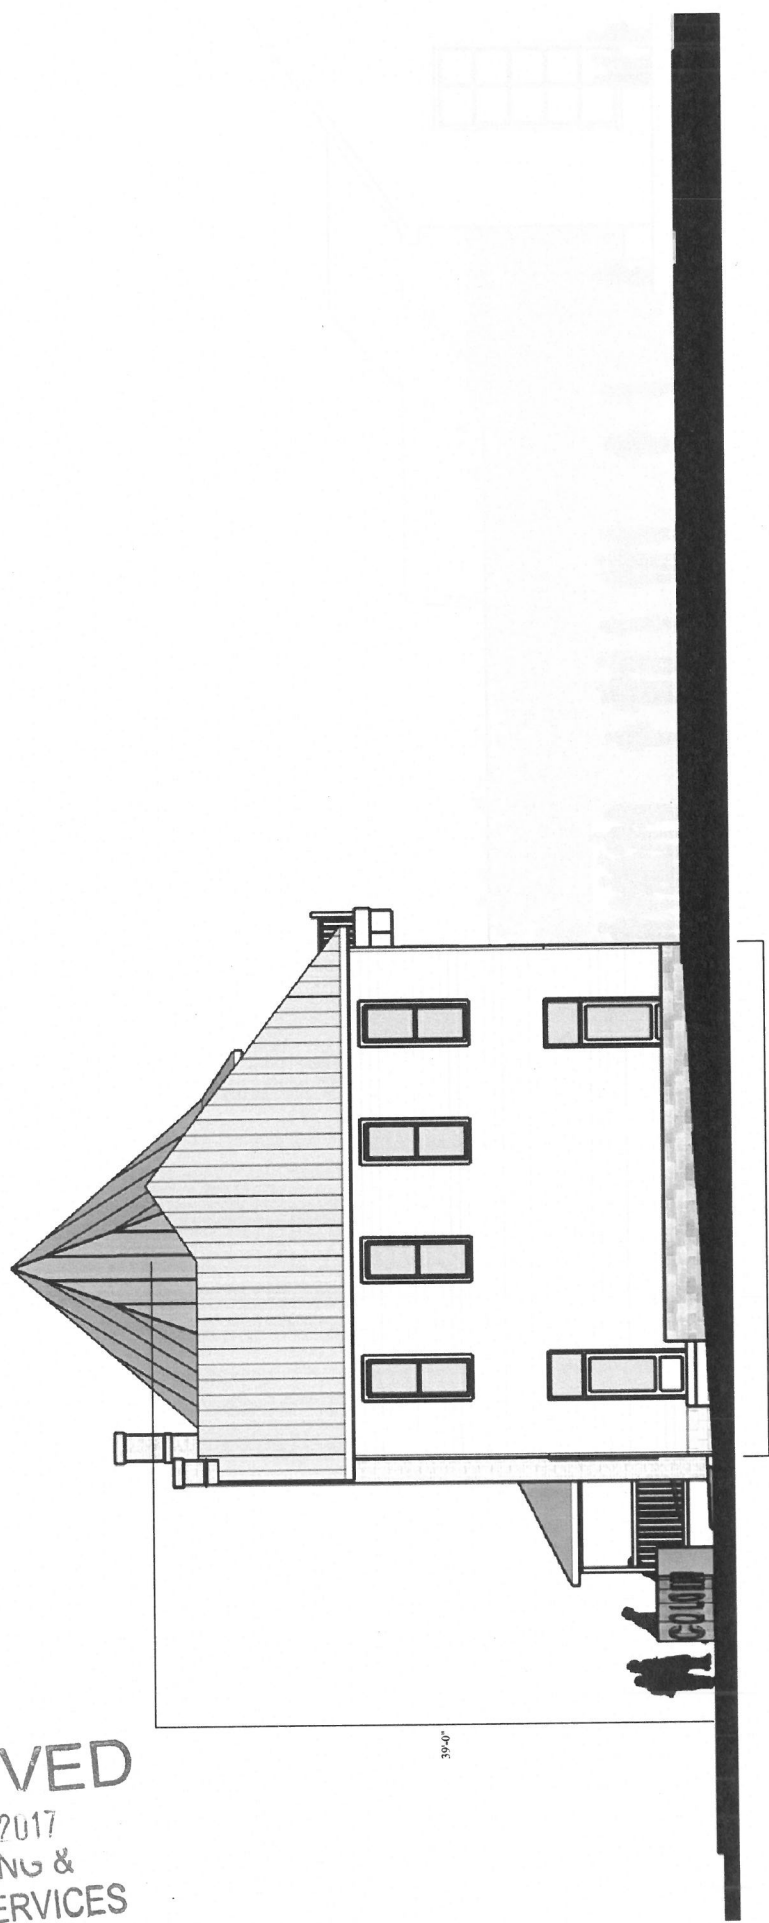

COLONIAL GARDENS
NEW CUT ROAD & KENWOOD DRIVE LOUISVILLE, KY 40204

SOUTH ELEVATION

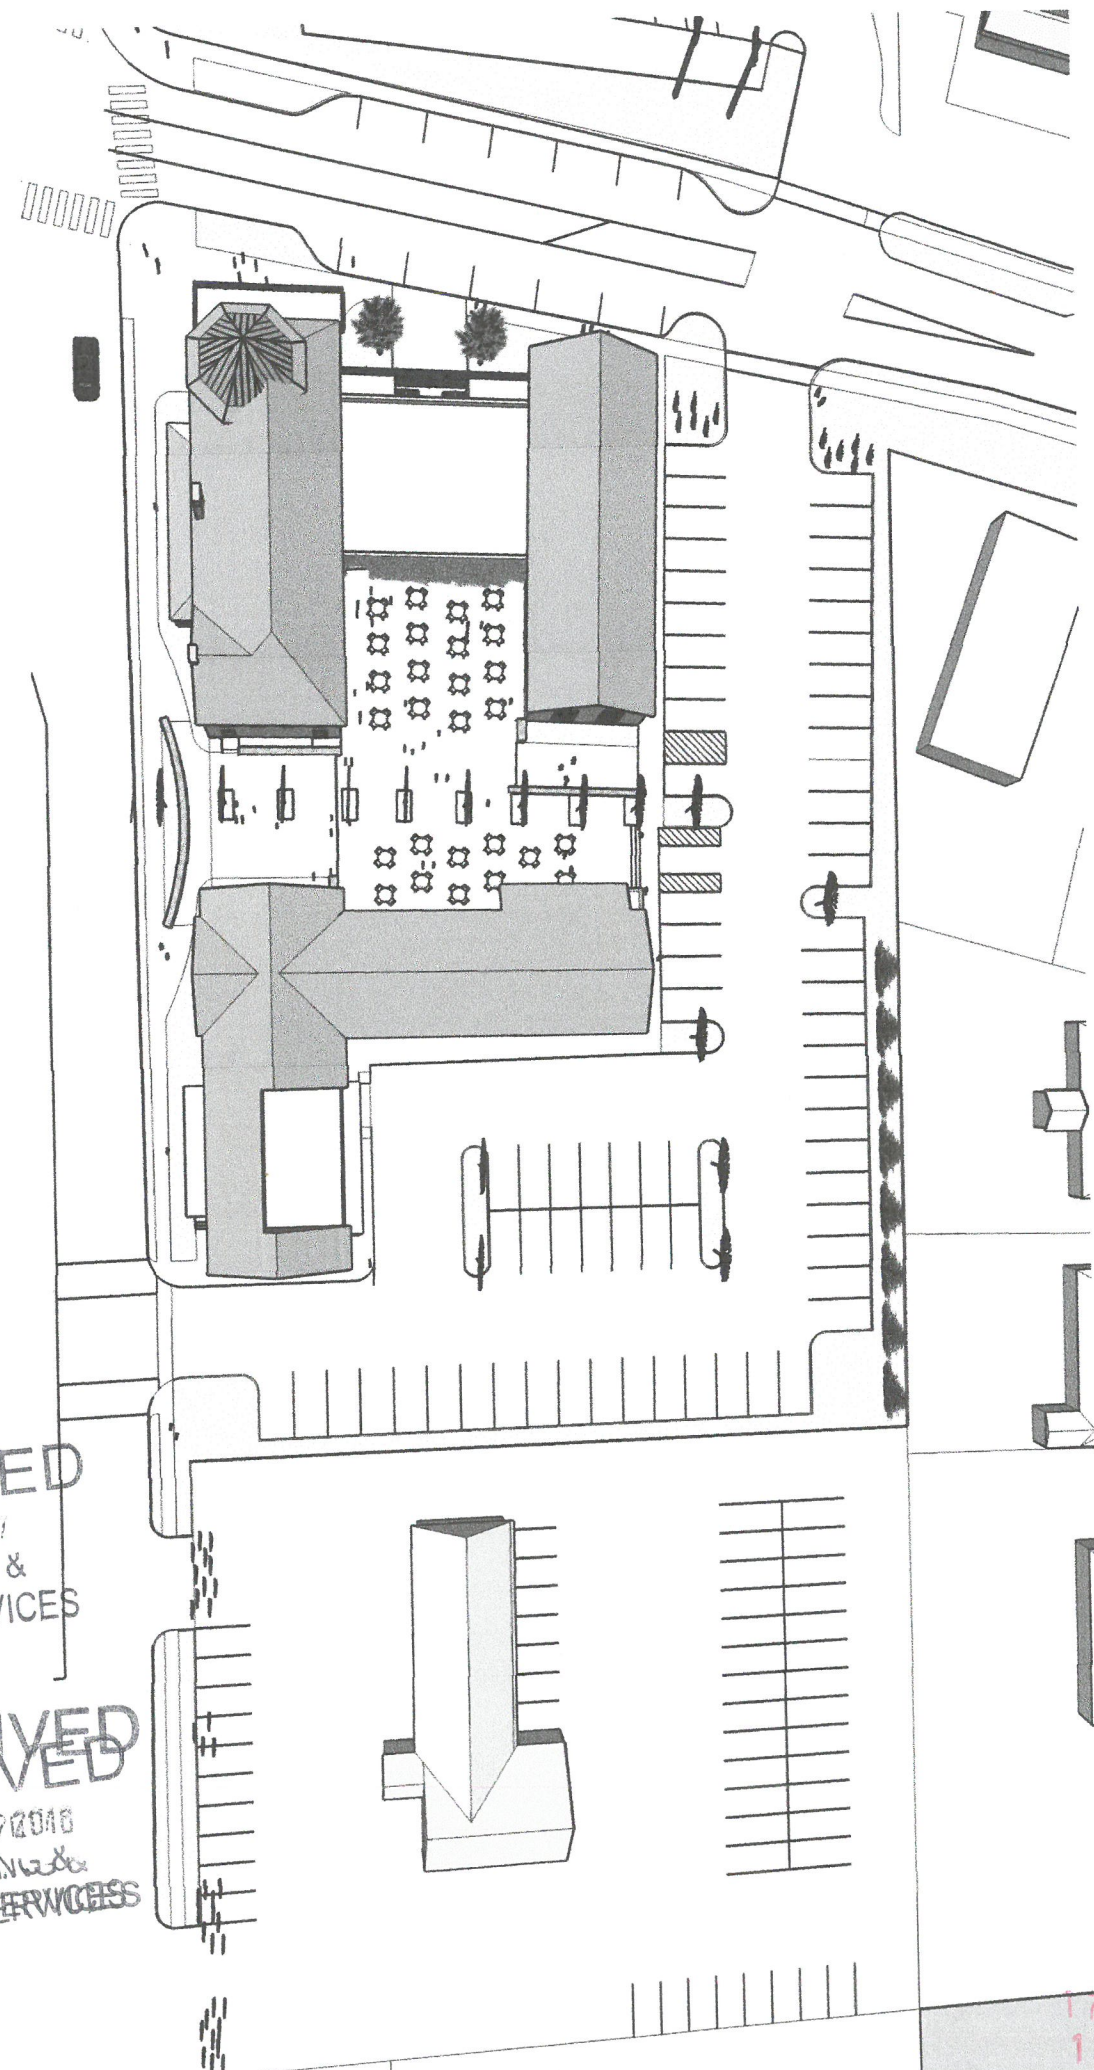

RECEIVED

JAN 19 2017
PLANNING &
DESIGN SERVICES

RECEIVED
RECEIVED

DEC 19 2016
PLANNING &
DESIGN SERVICES

17 COA 1007
18 COA 1007

RECEIVED

JAN 19 2017
PLANNING &
DESIGN SERVICES

RECEIVED
RECEIVED

DEC 02 2016
JAN 19 2017
PLANNING &
DESIGN SERVICES

