



COUNTY OF	ITEM NO.	SHEET NO.
JEFFERSON	05-478.7	R2

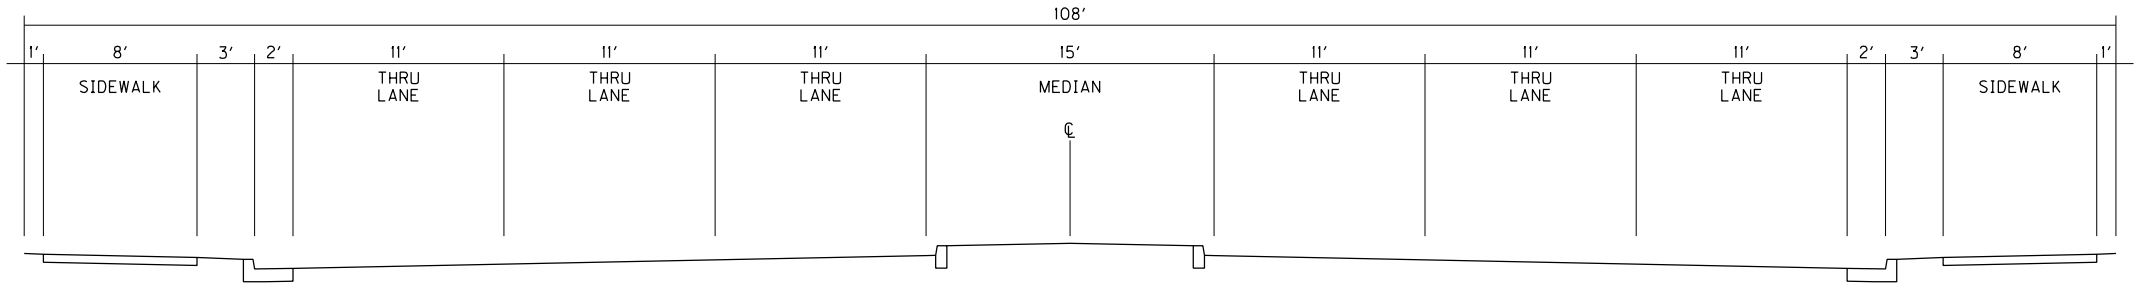

GREENWOOD TO WATTERSON EXPRESSWAY


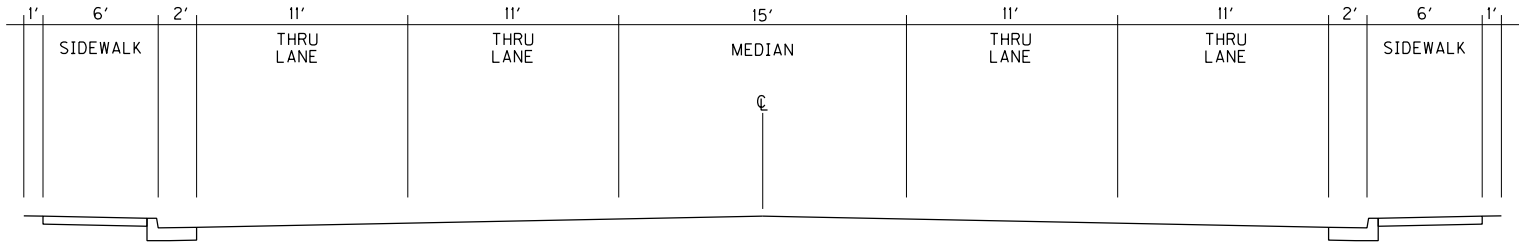


WATTERSON EXPRESSWAY TO CRUMS

SCALE: 1"=NTS

TYPICAL SECTIONS

COUNTY OF	ITEM NO.	SHEET NO.
JEFFERSON	5-478.7	R5

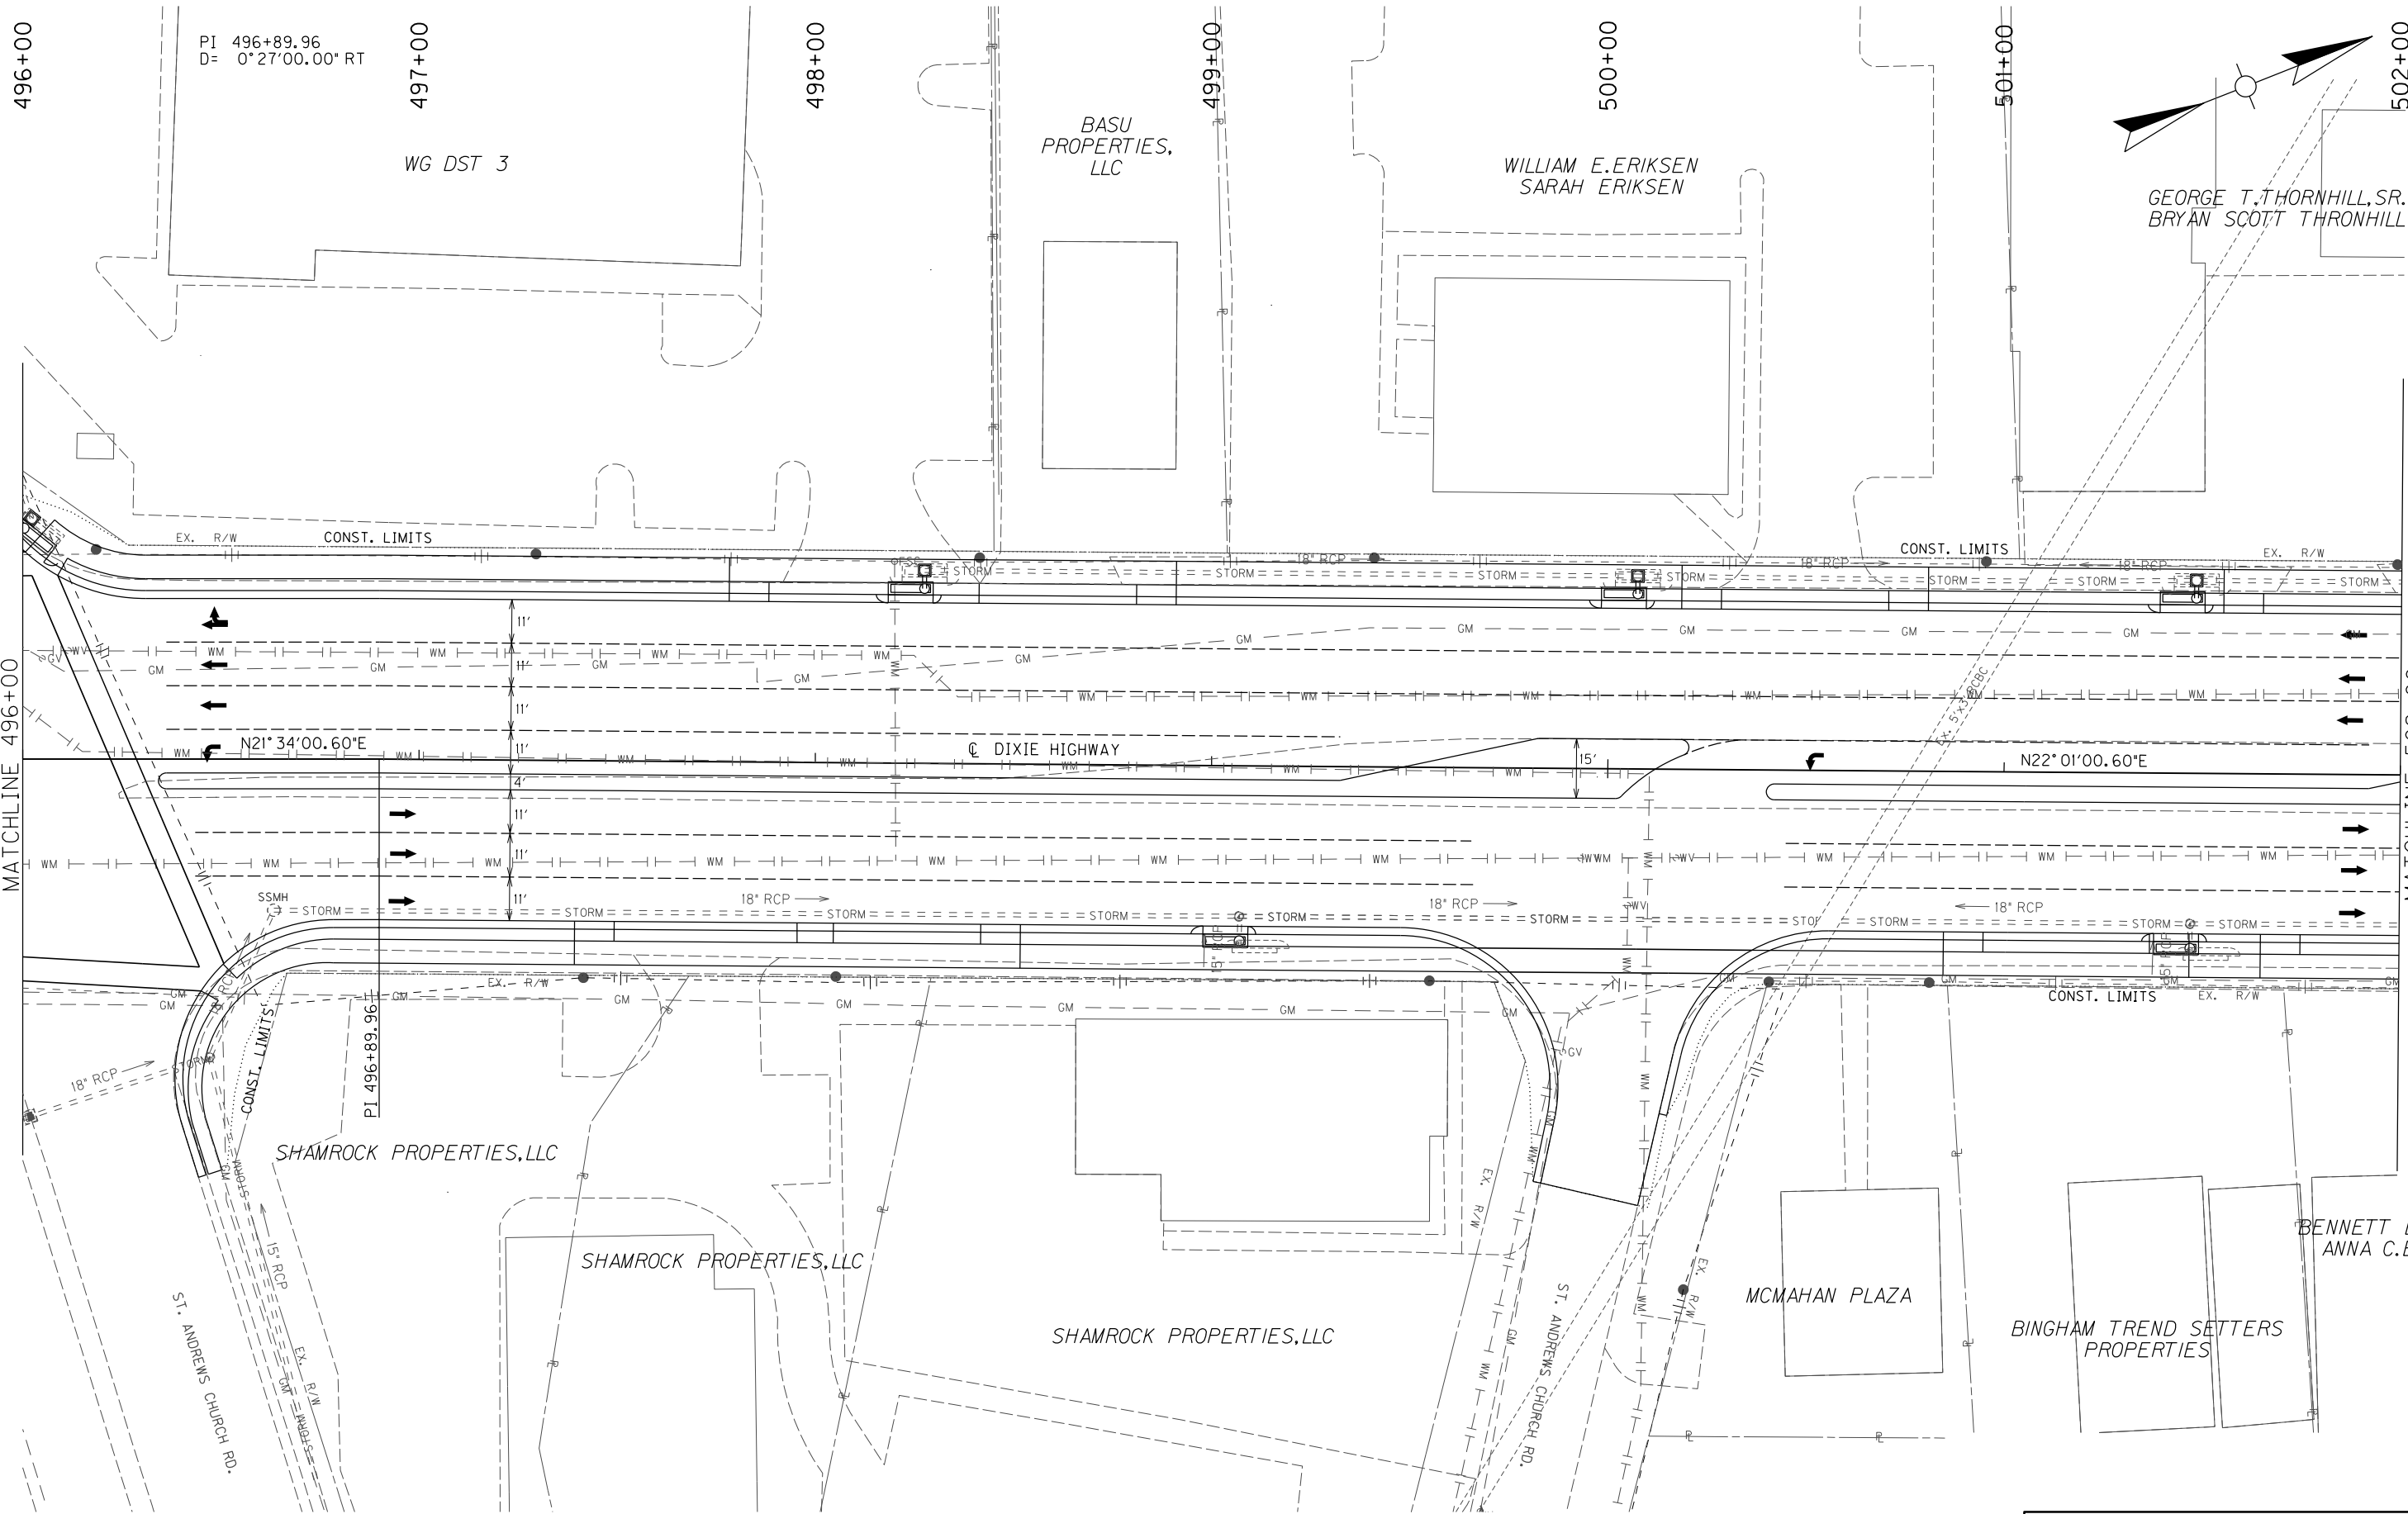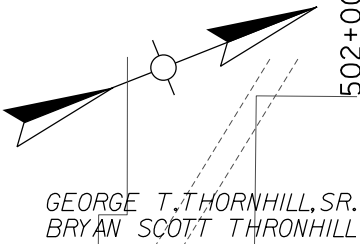

DIXIE HIGHWAY
PLAN SHEET
STA. 496+00 TO STA. 502+00

SCALE: 1"=20'

FILE NAME: C:\PWORKING\PI\TT\DI862069\RO3500PL.DGN

USER: JGUINN
DATE PLOTTED: January 19, 2017

E-SHEET NAME:

MicroStation v8.11.9.832

MicroStation v8.11.9.832
E-SHEET NAME:
DATE PLOTTED: January 17, 2017
USER: JGUINN
FILE NAME: C:\PWORKING\PI\TT\DI862069\RO3700PL.DGN

BENNETT E.BAKER
ANNA C.BAKER


GOPALBAPA REALTY,LLC

GOPALBAPA REALTY,LLC

SAFFRON AVE.

LOUISVILLE/JEFFERSON CO METRO GO

PI 506+18.49
D= 7°44'00.00" LT
C= 2°00'00.00"
T= 193.63'
L= 386.67'
R= 2864.79'
E= 6.54'
J C CENTER

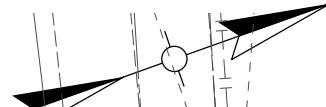

COUNTY OF	ITEM NO.	SHEET NO.
JEFFERSON	5-478.7	R7

DIXIE HIGHWAY
PLAN SHEET
STA. 502+00 TO STA. 508+00

SCALE: 1"=20'

