
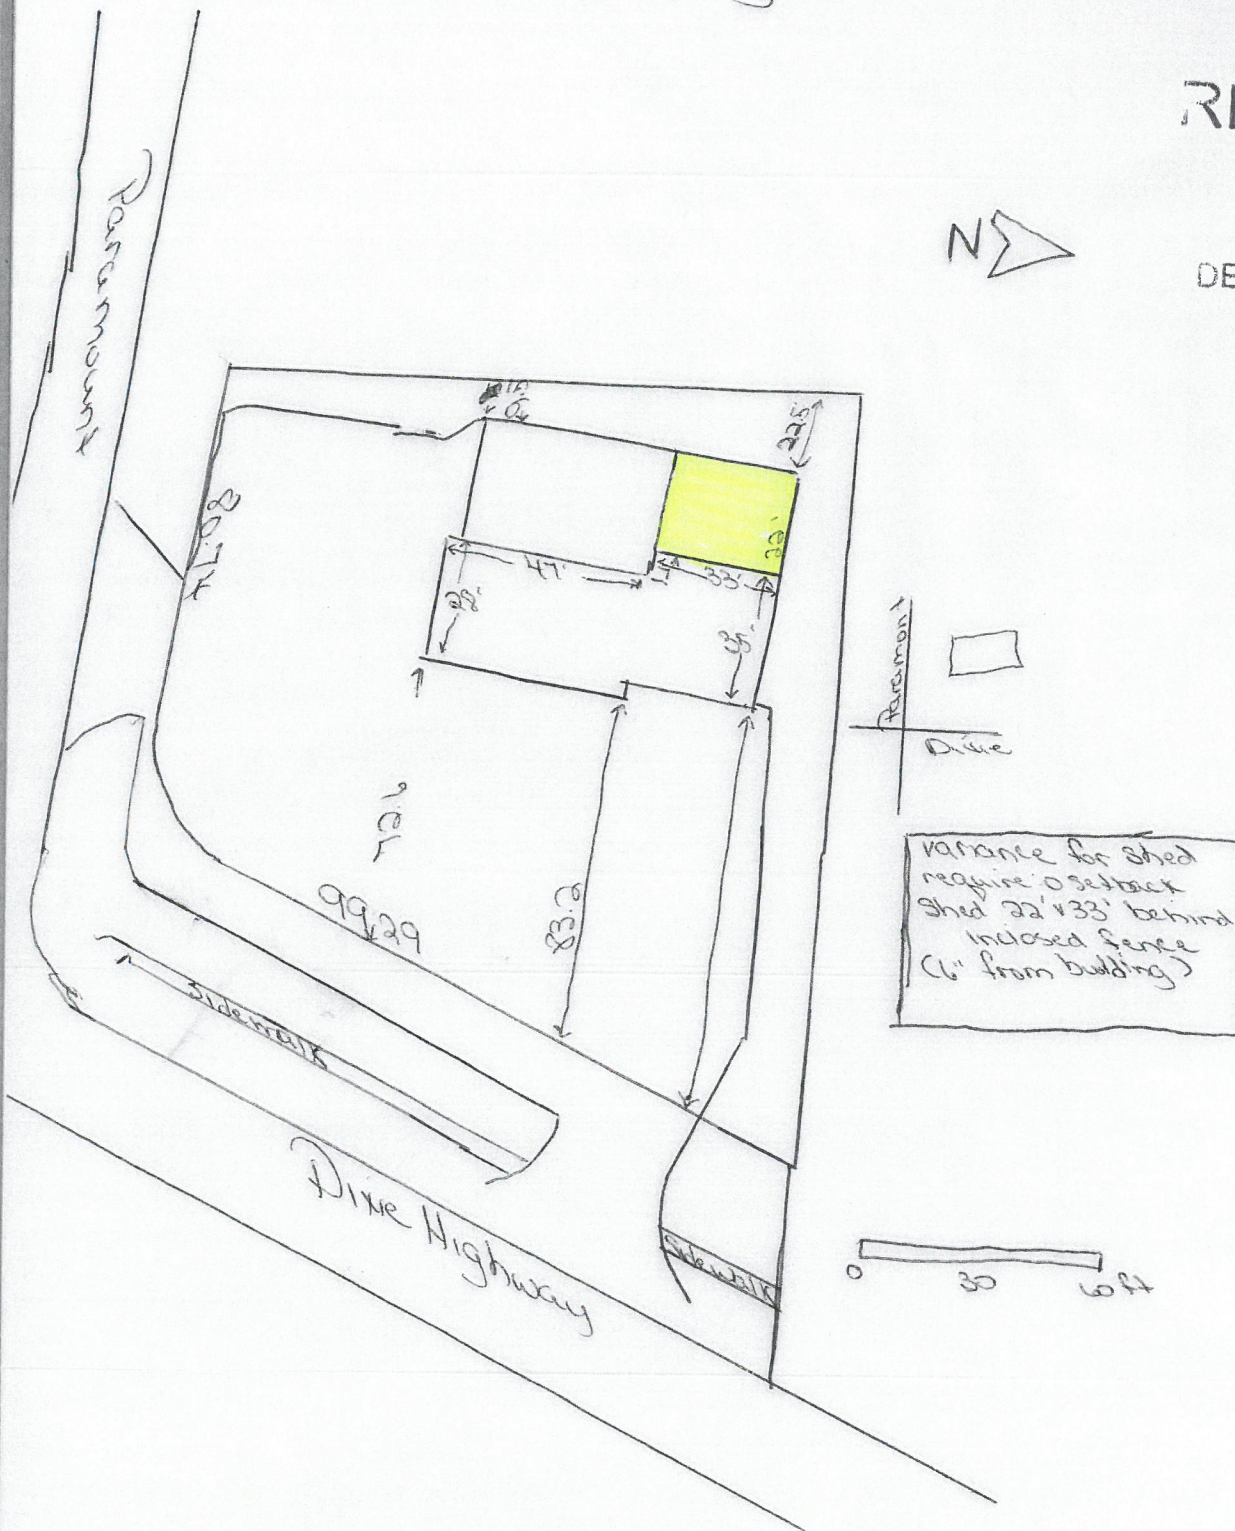


8038 Dixie Highway

RECEIVED

OCT 24 2017

PLANNING &
DESIGN SERVICES

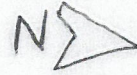

Shed will not be attached to building
Shed will be 6" away from concrete wall