


DON UNDERWOOD DESIGN

CUSTOM HOME & ADDITION PLANS

OVER 4000 EXISTING PLANS

RESIDENTIAL • COMMERCIAL

502-893-6600

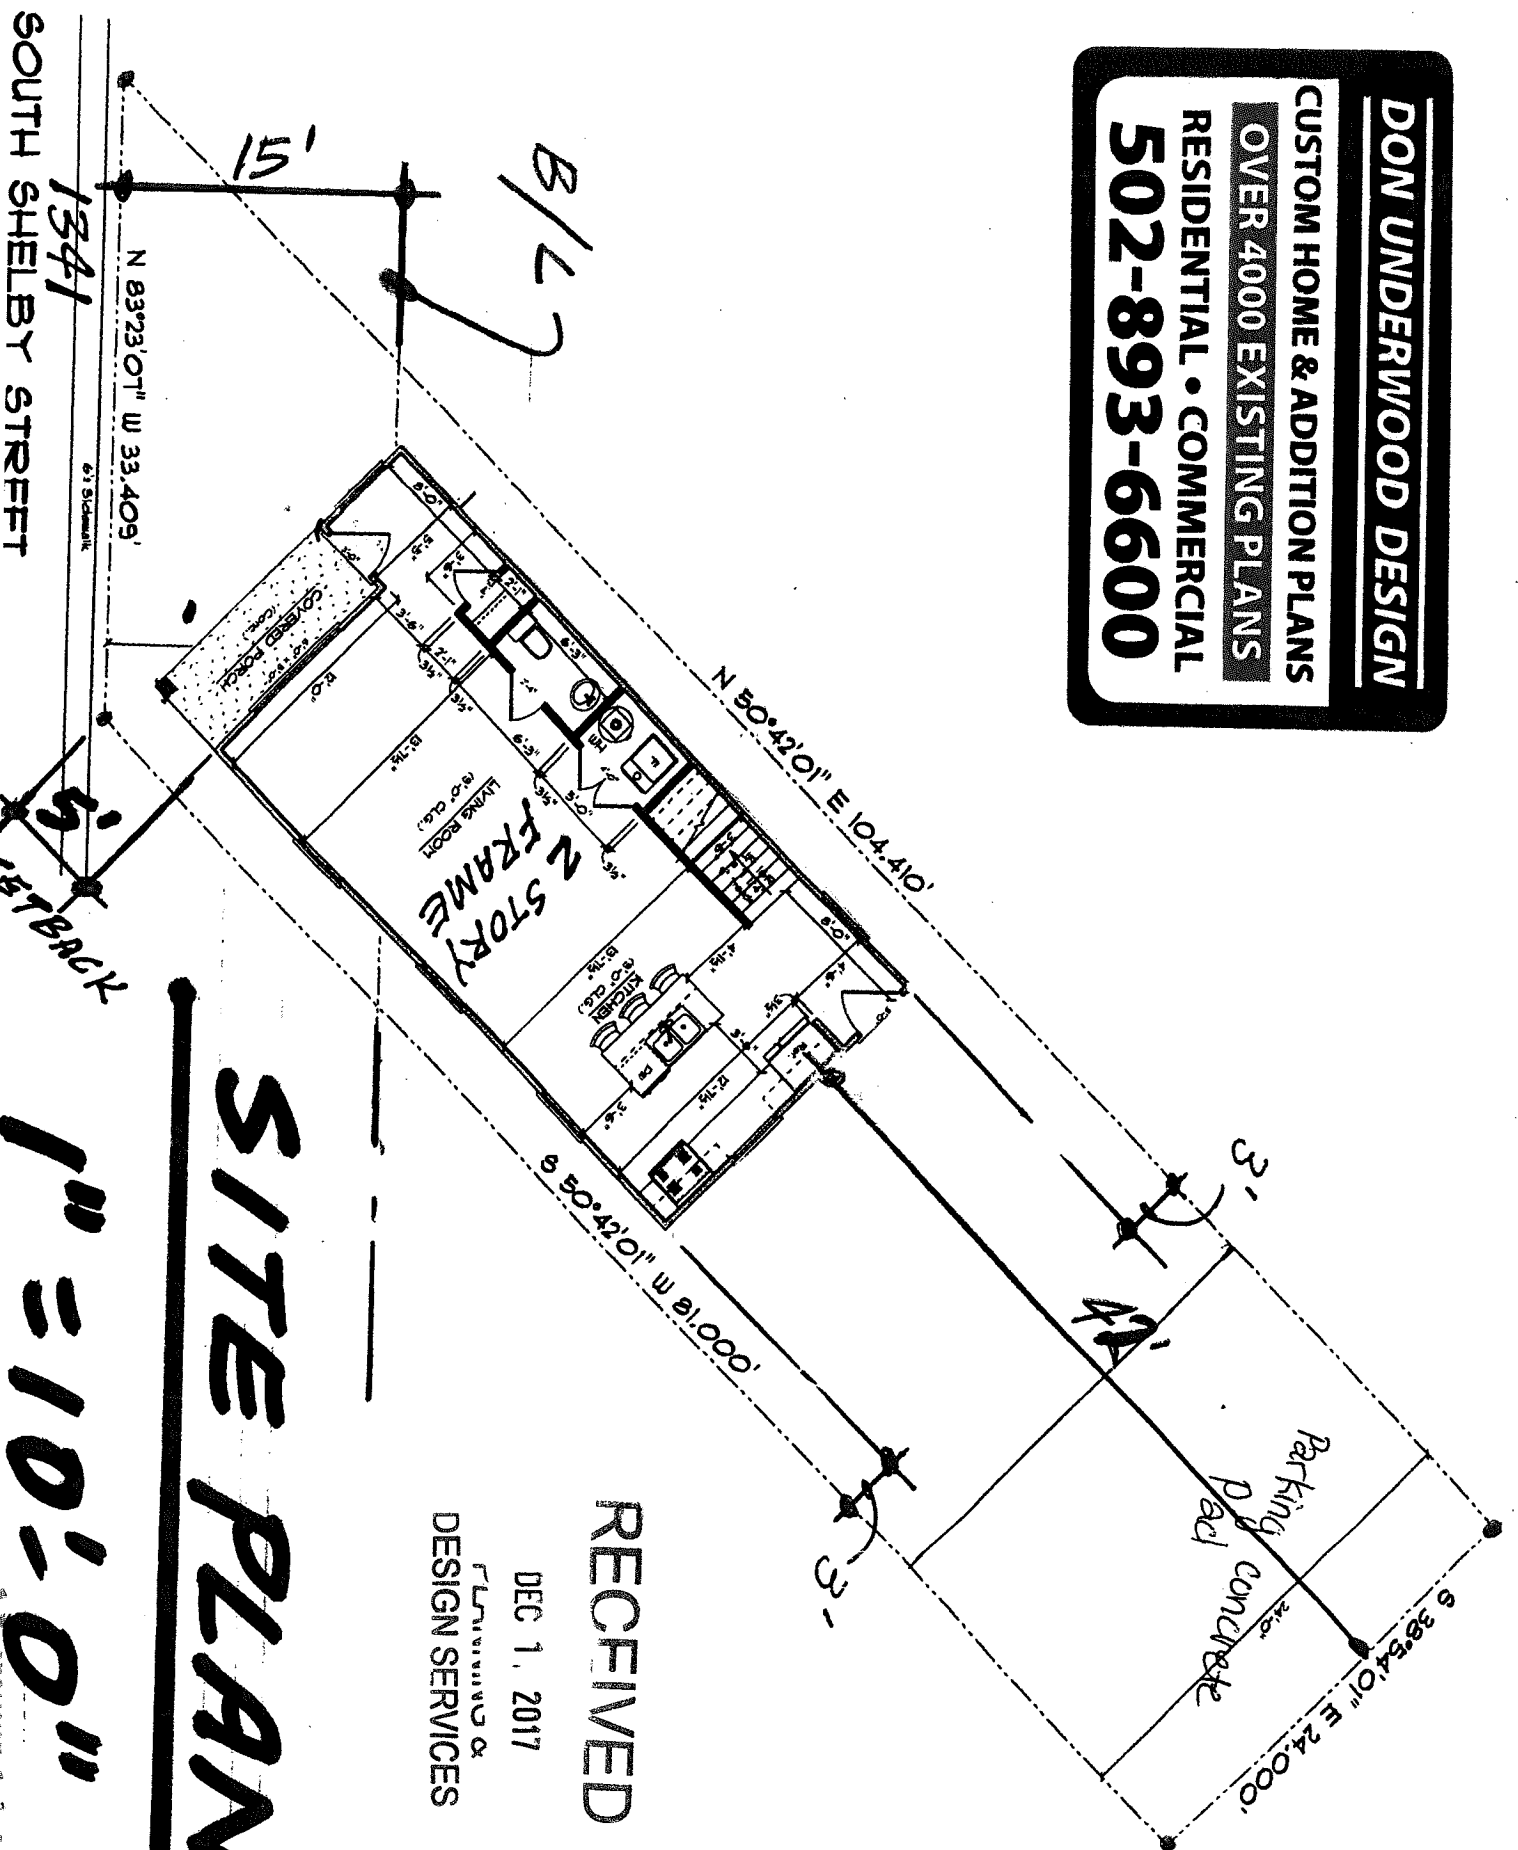

SITE PLAN

1" = 10'-0"

RECEIVED

DEC 1, 2017

FLANNERY & DESIGN SERVICES