


RECEIVED
 NOV 27 2017
 PLANNING &
 DESIGN SERVICES

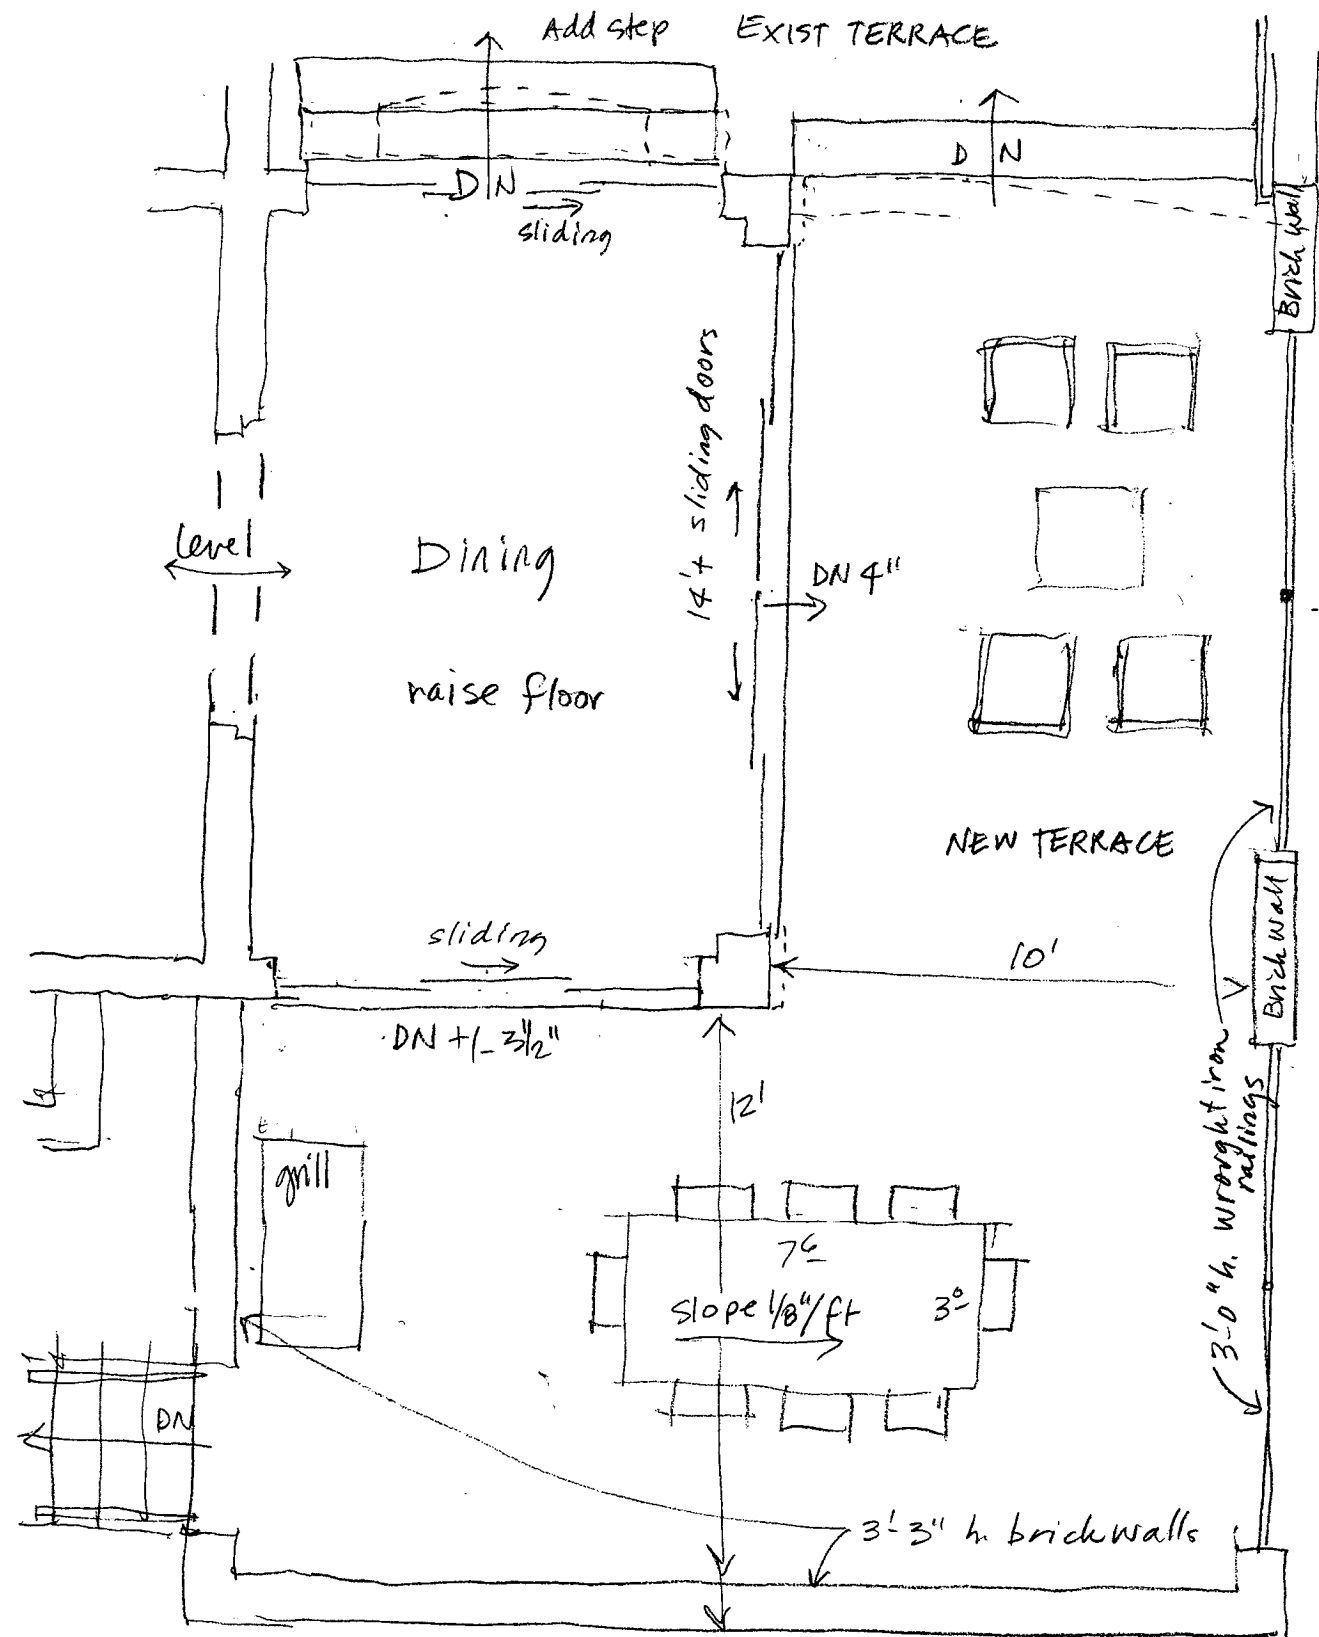


First Floor Plan - New terrace
 11.10.17

Murray
 401 Jarvis Lane
 17 VARIANCE 1095
 lot 4

RECEIVED

NOV 27 2017

PLANNING &
DESIGN SERVICES

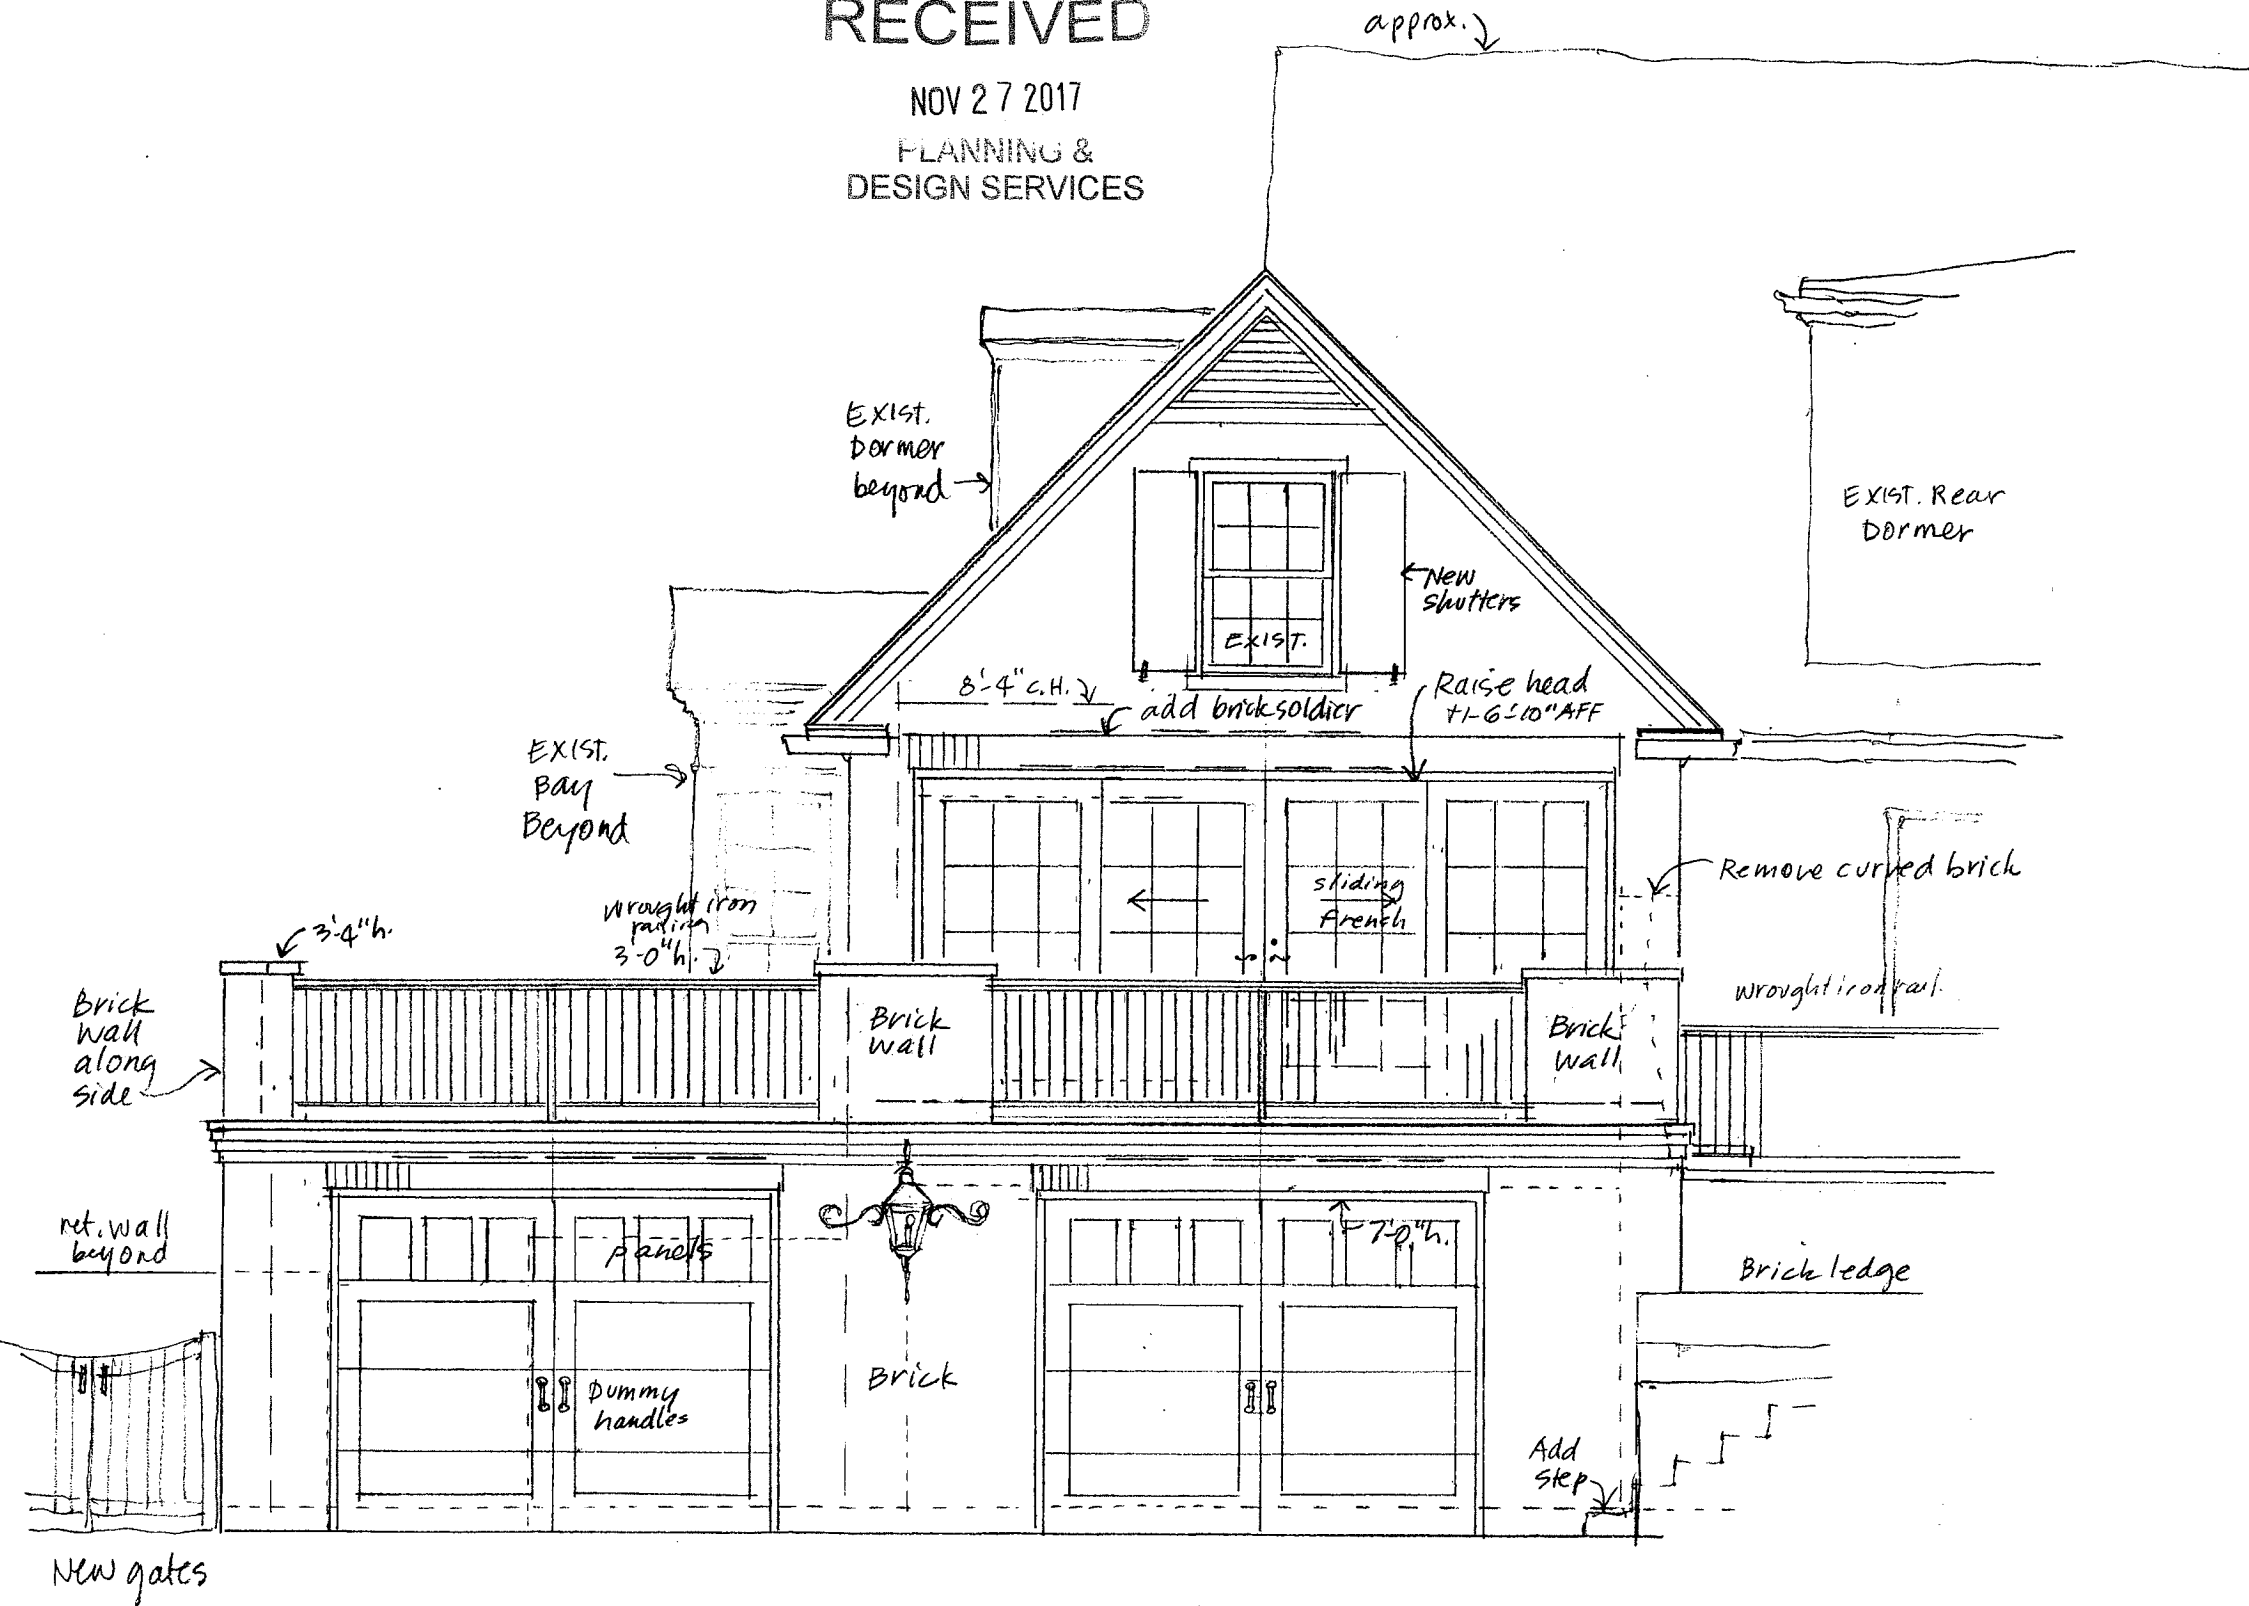


Rear Elevation
1/4" = 1'-0"

11.9.17
Murray
401 Jarvis Ave VARIANCE 1095

RECEIVED

NOV 27 2017

PLANNING &
DESIGN SERVICES

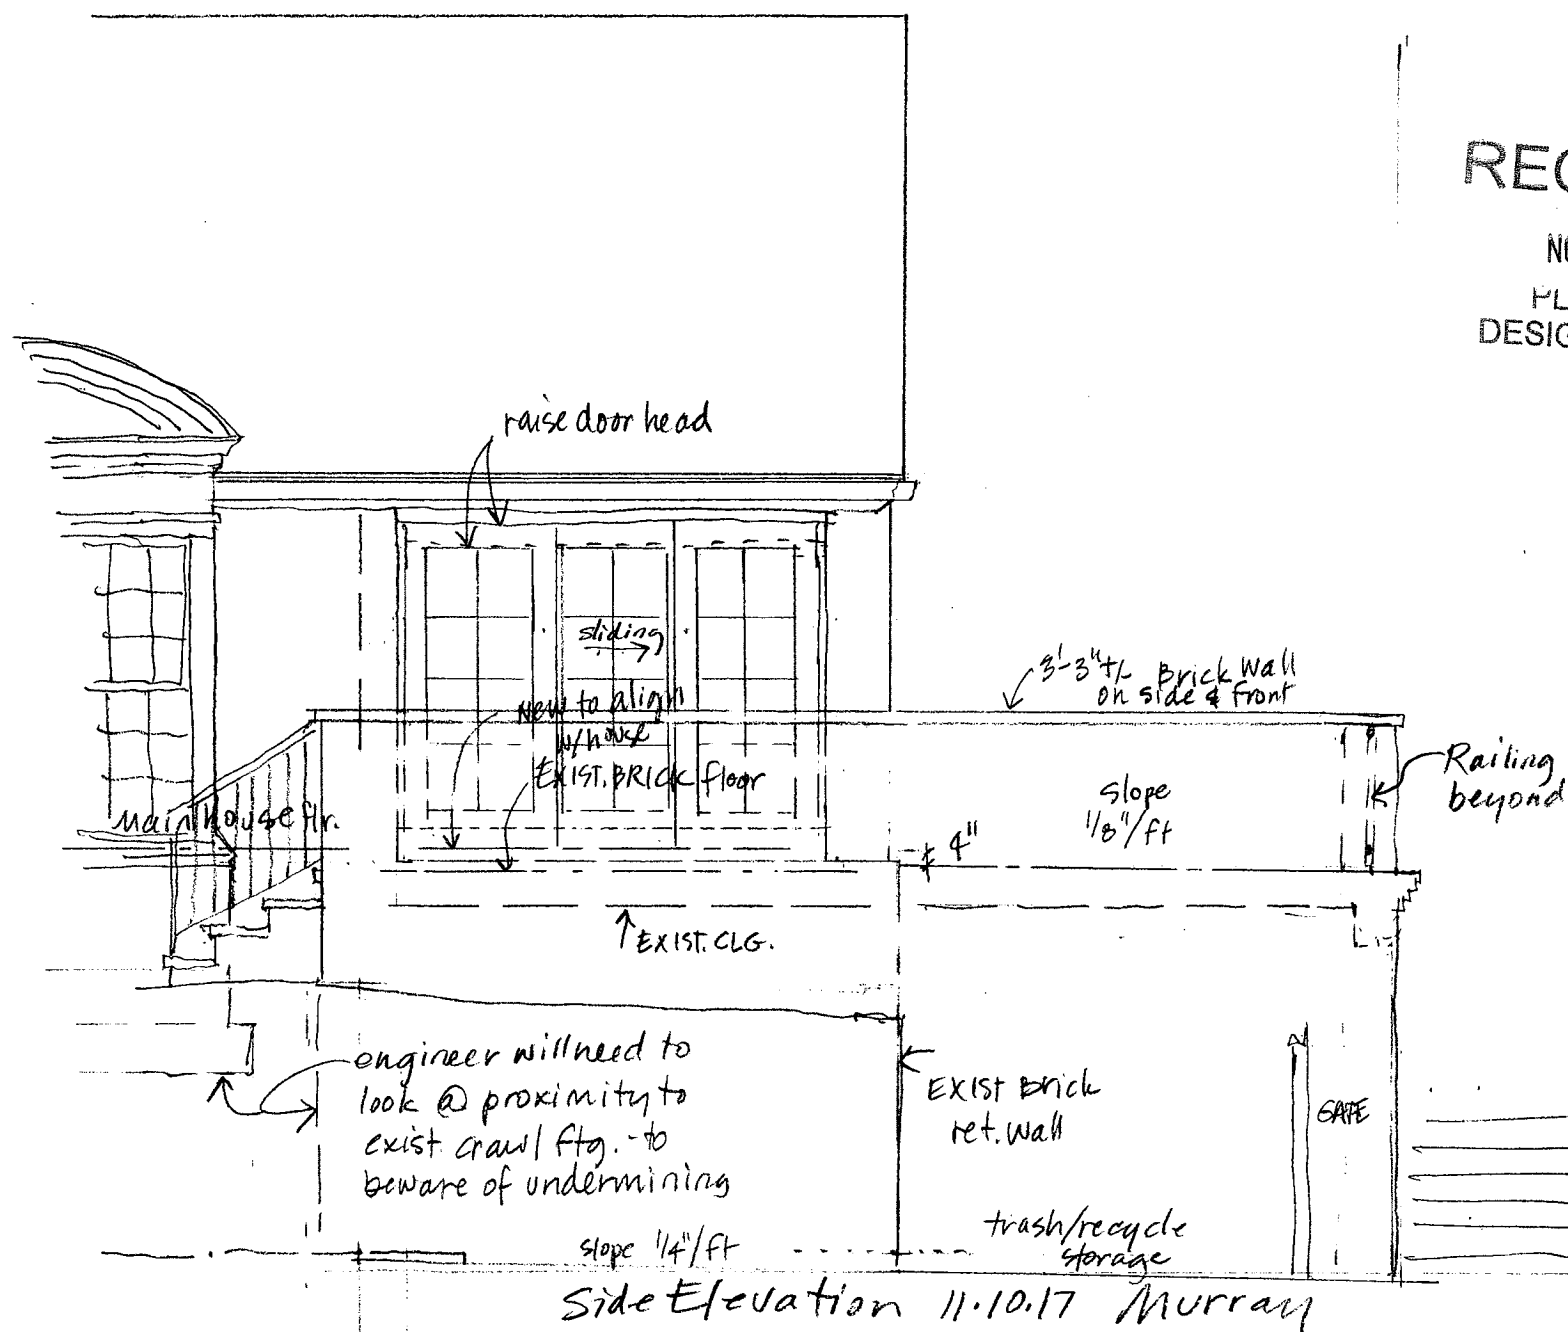

Rebuild steps &
brick wall

Murray
401 Jarvis Lane

4 of 4

Side Elevation 11.10.17 Murray