

RECEIVED

NOV 20 2017

PLANNING &
DESIGN SERVICES



RECEIVED

NOV 20 2017


PLANNING &
DESIGN SERVICES




6/9/2017 4:57:27 AM P:\2016\1616001\Drawings\Rev\1616001_1.dwg User:1616001 Hardtch, R17.m




SW ENTRY | 3
A3-0

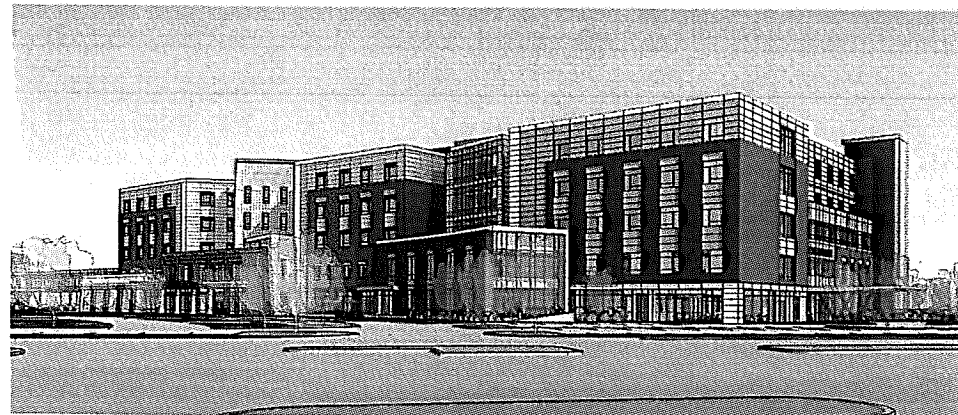

3D VIEW | 2
A3-0

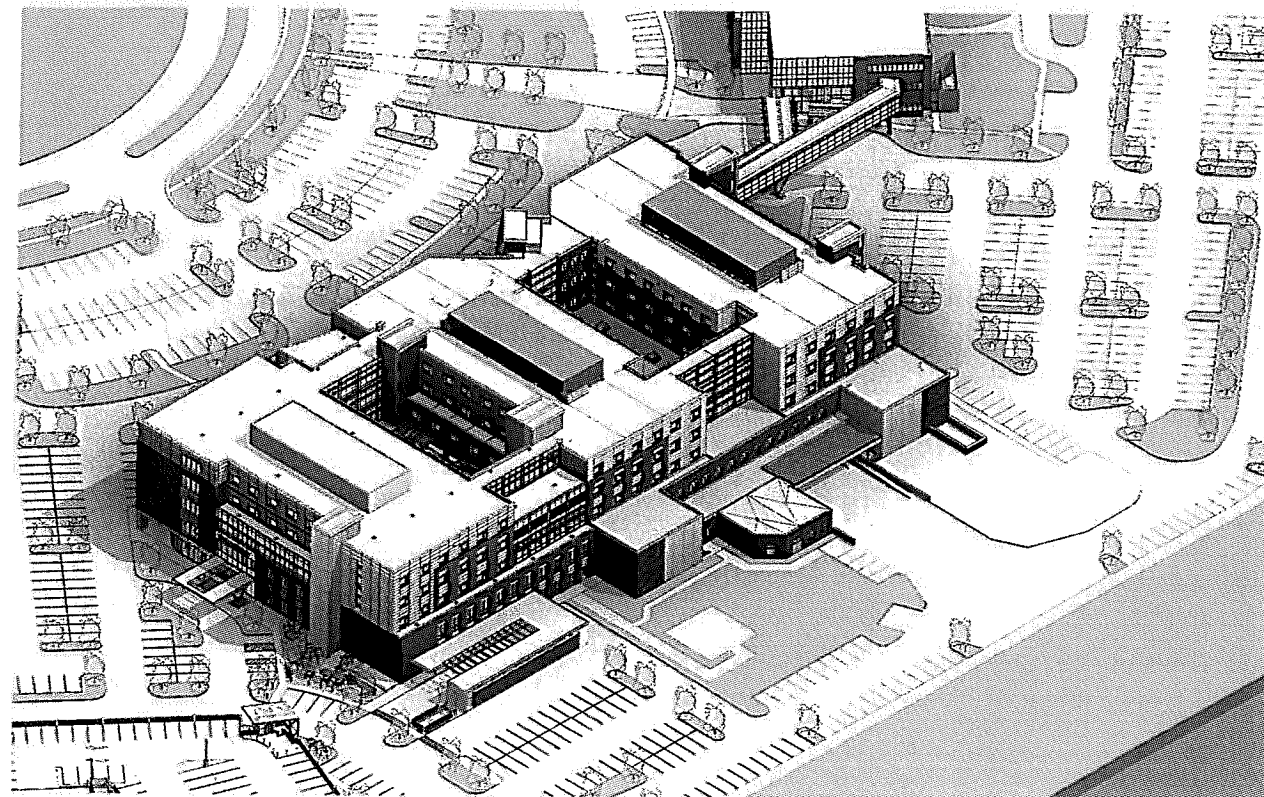

NE AERIAL | 4
A3-0

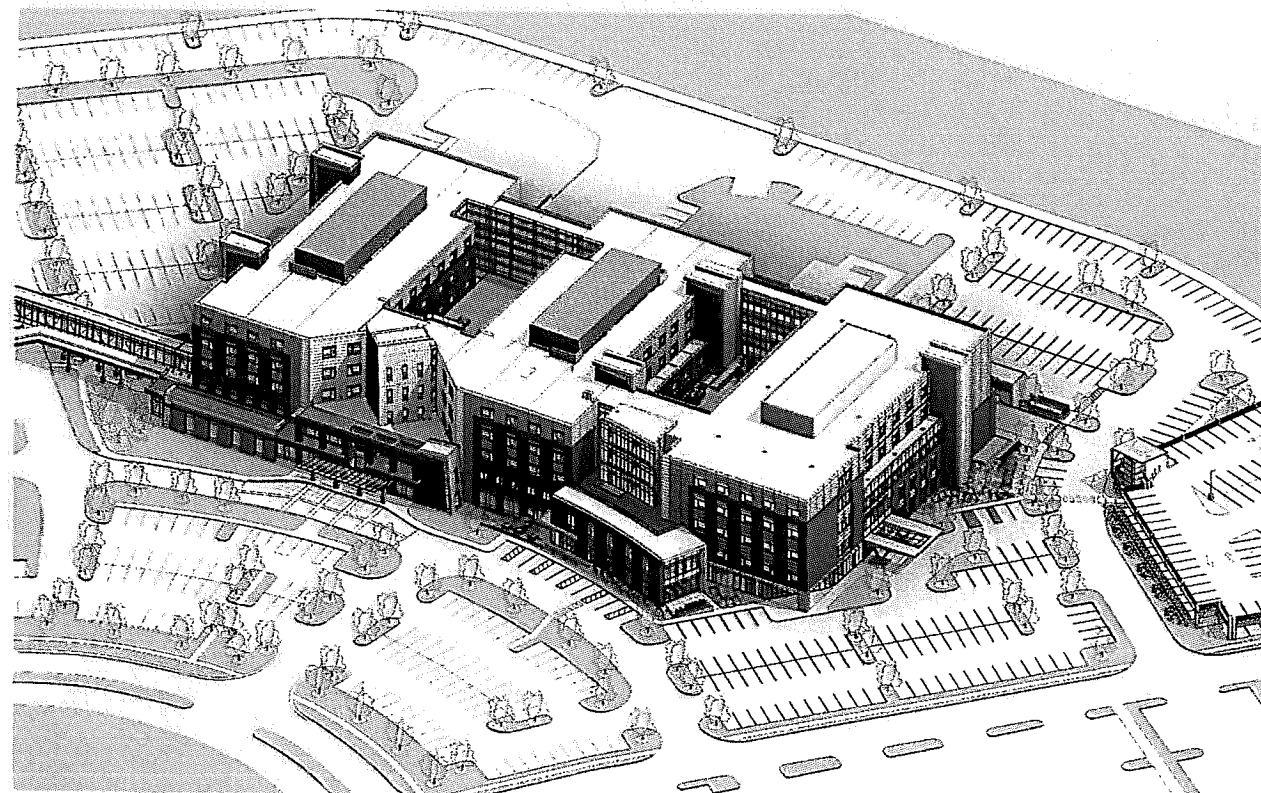

SE AERIAL | 1
A3-0

DS
DESIGNGROUP
ARCHITECT
1114 DECATUR ST., SUITE 200
LOUISVILLE, KY 40203
TEL: 502.451.1114
FAX: 502.451.1115

**MECHANICAL/
ELECTRICAL ENGINEER**



CENTRA MECHANICAL/ELECTRICAL ENGINEERING, INC.
1114 DECATUR ST., SUITE 200
LOUISVILLE, KY 40203
TEL: 502.451.1114
FAX: 502.451.1115

STRUCTURAL ENGINEER



S.E. ENGINEERING, INC.
1114 DECATUR ST., SUITE 200
LOUISVILLE, KY 40203
TEL: 502.451.1114
FAX: 502.451.1115

CIVIL ENGINEER

LD&D

Land Design & Development, Inc.

1114 DECATUR ST., SUITE 200
LOUISVILLE, KY 40203
TEL: 502.451.1114
FAX: 502.451.1115

GENERAL CONTRACTOR

Messer

We Are Building.

MESSER CONSTRUCTION, INC.
1114 DECATUR ST., SUITE 200
LOUISVILLE, KY 40203
TEL: 502.451.1114
FAX: 502.451.1115

RECEIVED

NOV 20 2017

PLANNING &
DESIGN SERVICES

DATE DESCRIPTION
CLIENT

NORTON
HEALTHCARE

BROWNSBORO - NEW
BED TOWER


4950 Norton Healthcare
Blvd
Louisville, KY 40241

EXTERIOR PERSPECTIVES

commission no. 1613.00
scale
date 06.09.17
revised

100% SD - NOT FOR
CONSTRUCTION

17 DEVPLAN 1 2 1 7 A3-0

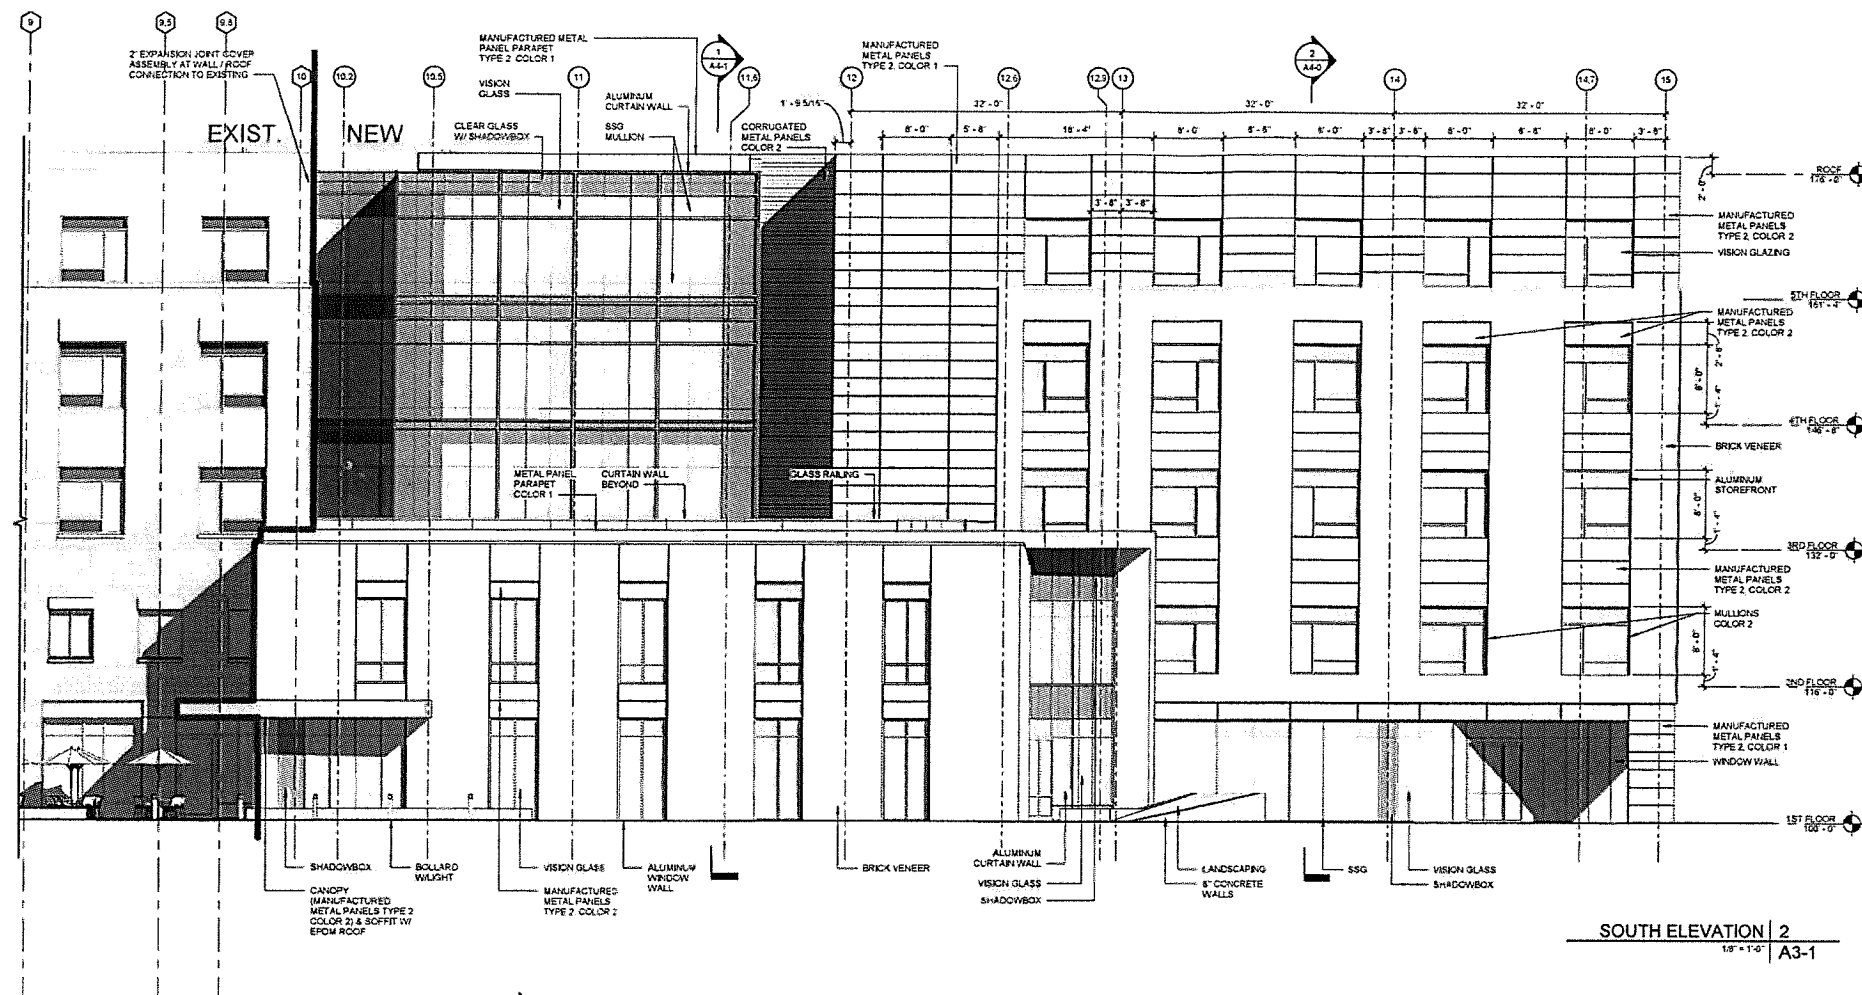


SOUTH ELEVATION 2
1/8" = 1'-0"
A3-1

RECEIVED

NOV 20 2017

PLANNING &
DESIGN SERVICES

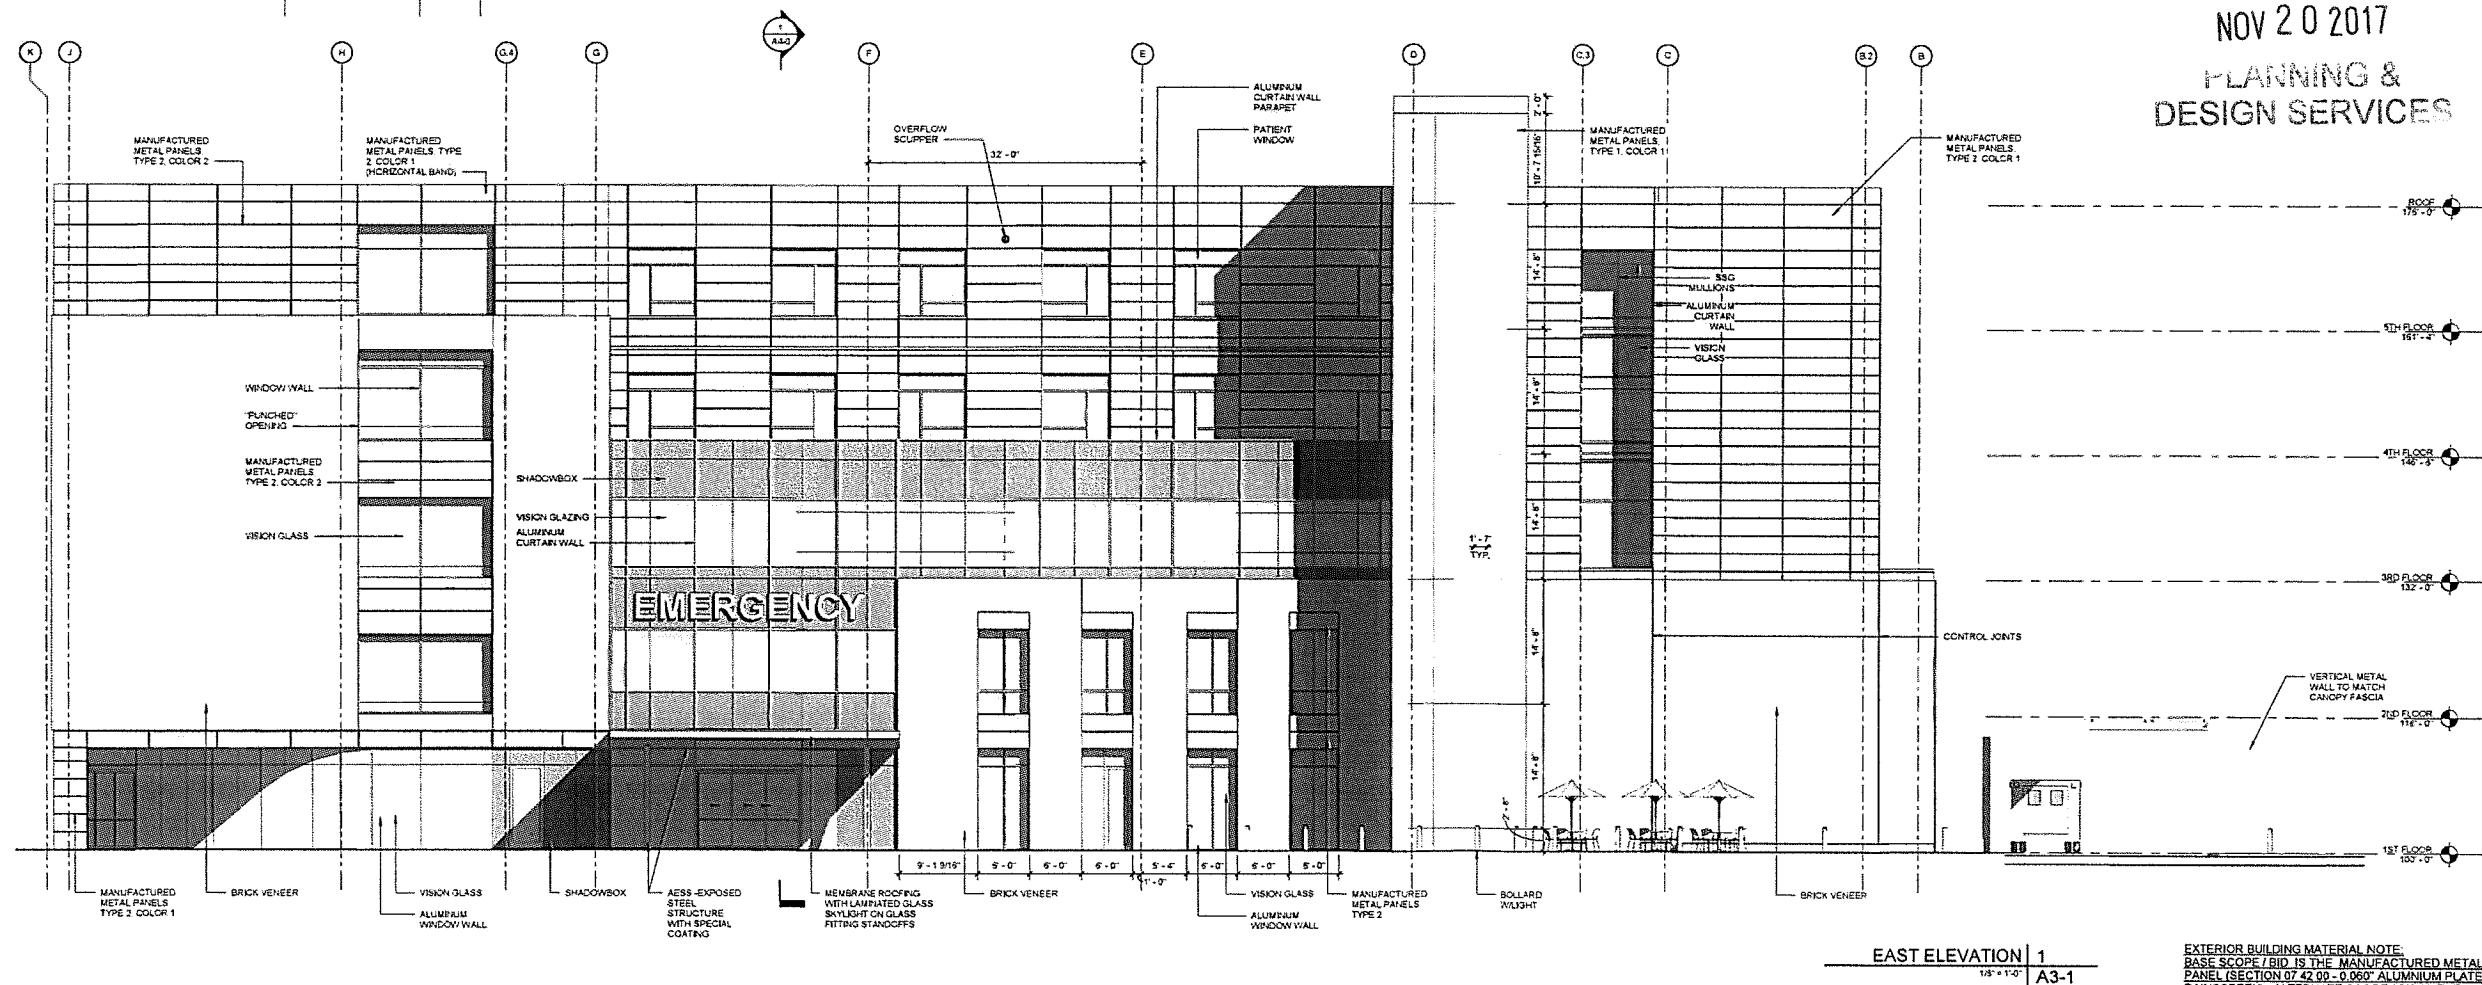

EAST ELEVATION 1
1/8" = 1'-0"
A3-1

EXTERIOR BUILDING MATERIAL NOTE:
BASE SCOPE / BID IS THE MANUFACTURED METAL PANEL (SECTION 07 42 00 - 0.000) ALUMINUM PLATE RAINSCREEN. ALTERNATE SCOPE / BID IS THE COMPOSITE WALL PANEL (SECTION 07 42 43 - 4 MM ACRYLIC COMPOSITE PANEL).

ELEVATION MATERIALS

- BRICK VENEER
COLOR TYPE 1
UNFO
- METAL PANEL TYPE 1-
SMOOTH
- METAL PANEL TYPE 2-
SMOOTH
- METAL PANEL -
CORRUGATED
- GLASS - CLEAR

DESIGN GROUP

ARCHITECT

1114 DEBOLD BLVD. #100
LOUISVILLE, KY 40203
TEL: 502.581.1114
FAX: 502.581.1115

MECHANICAL/
ELECTRICAL ENGINEER

CHARTER
ENGINEERING, INC.
1114 DEBOLD BLVD. #100
LOUISVILLE, KY 40203
TEL: 502.581.1114
FAX: 502.581.1115

STRUCTURAL ENGINEER

CHARTER
ENGINEERING, INC.
1114 DEBOLD BLVD. #100
LOUISVILLE, KY 40203
TEL: 502.581.1114
FAX: 502.581.1115

CIVIL ENGINEER

LD&D

Land Design & Development, Inc.
1114 DEBOLD BLVD. #100
LOUISVILLE, KY 40203
TEL: 502.581.1114
FAX: 502.581.1115

GENERAL CONTRACTOR

Messer
We Are Building.
1114 DEBOLD BLVD. #100
LOUISVILLE, KY 40203
TEL: 502.581.1114
FAX: 502.581.1115

CLIENT

NORTON
HEALTHCARE

BROWNSBORO - NEW
BED TOWER

4950 Norton Healthcare
Bldg
Louisville, KY 40241

EXTERIOR ELEVATIONS

commission no. 1618.00
scale 1/8" = 1'-0"
date 05/09/17
revised

100% SD - NOT FOR
CONSTRUCTION

A3-1

17 DEVLPLAN 1 2 1 7

ELEVATION MATERIALS

	BRICK VENEER COLOR TYPE 1 UNO
	METAL PANEL TYPE 1- SMOOTH
	METAL PANEL TYPE 2- SMOOTH
	METAL PANEL - CORRUGATED
	GLASS - CLEAR

DESIGN GROUP
ARCHITECT
110 E. MAIN STREET
LOUISVILLE, KY 40202
502.581.1111
502.581.1112

MECHANICAL/
ELECTRICAL ENGINEER

CMTA CONSULTING
ENGINEERS, INC.
5001 Main Street
Franklin, KY 40514
502.251.1111
502.251.1112

STRUCTURAL ENGINEER

PCL CONSULTING, INC.
10000 PCL Drive
Louisville, KY 40225
502.251.1111
502.251.1112

CIVIL ENGINEER

LD&D
Land Design & Development, Inc.
2000 Design
Development, Inc.
5000 Spectrum Drive
Louisville, KY 40225
502.251.1111
502.251.1112

GENERAL CONTRACTOR

Messer
We Are Building.
MESSER CONSTRUCTION, INC. 401 E. 10th
LOUISVILLE, KY 40202
502.581.1111
502.581.1112

CLIENT

NORTON
HEALTHCARE
BROWNSBORO - NEW
BED TOWER


4950 Norton Healthcare
Blvd
Louisville, KY 40241

EXTERIOR ELEVATIONS



Commission no. 1516.00
Scale: 1/8" = 1'-0"
Date: 05.09.17
Revised

100% SD - NOT FOR
CONSTRUCTION

A3-2

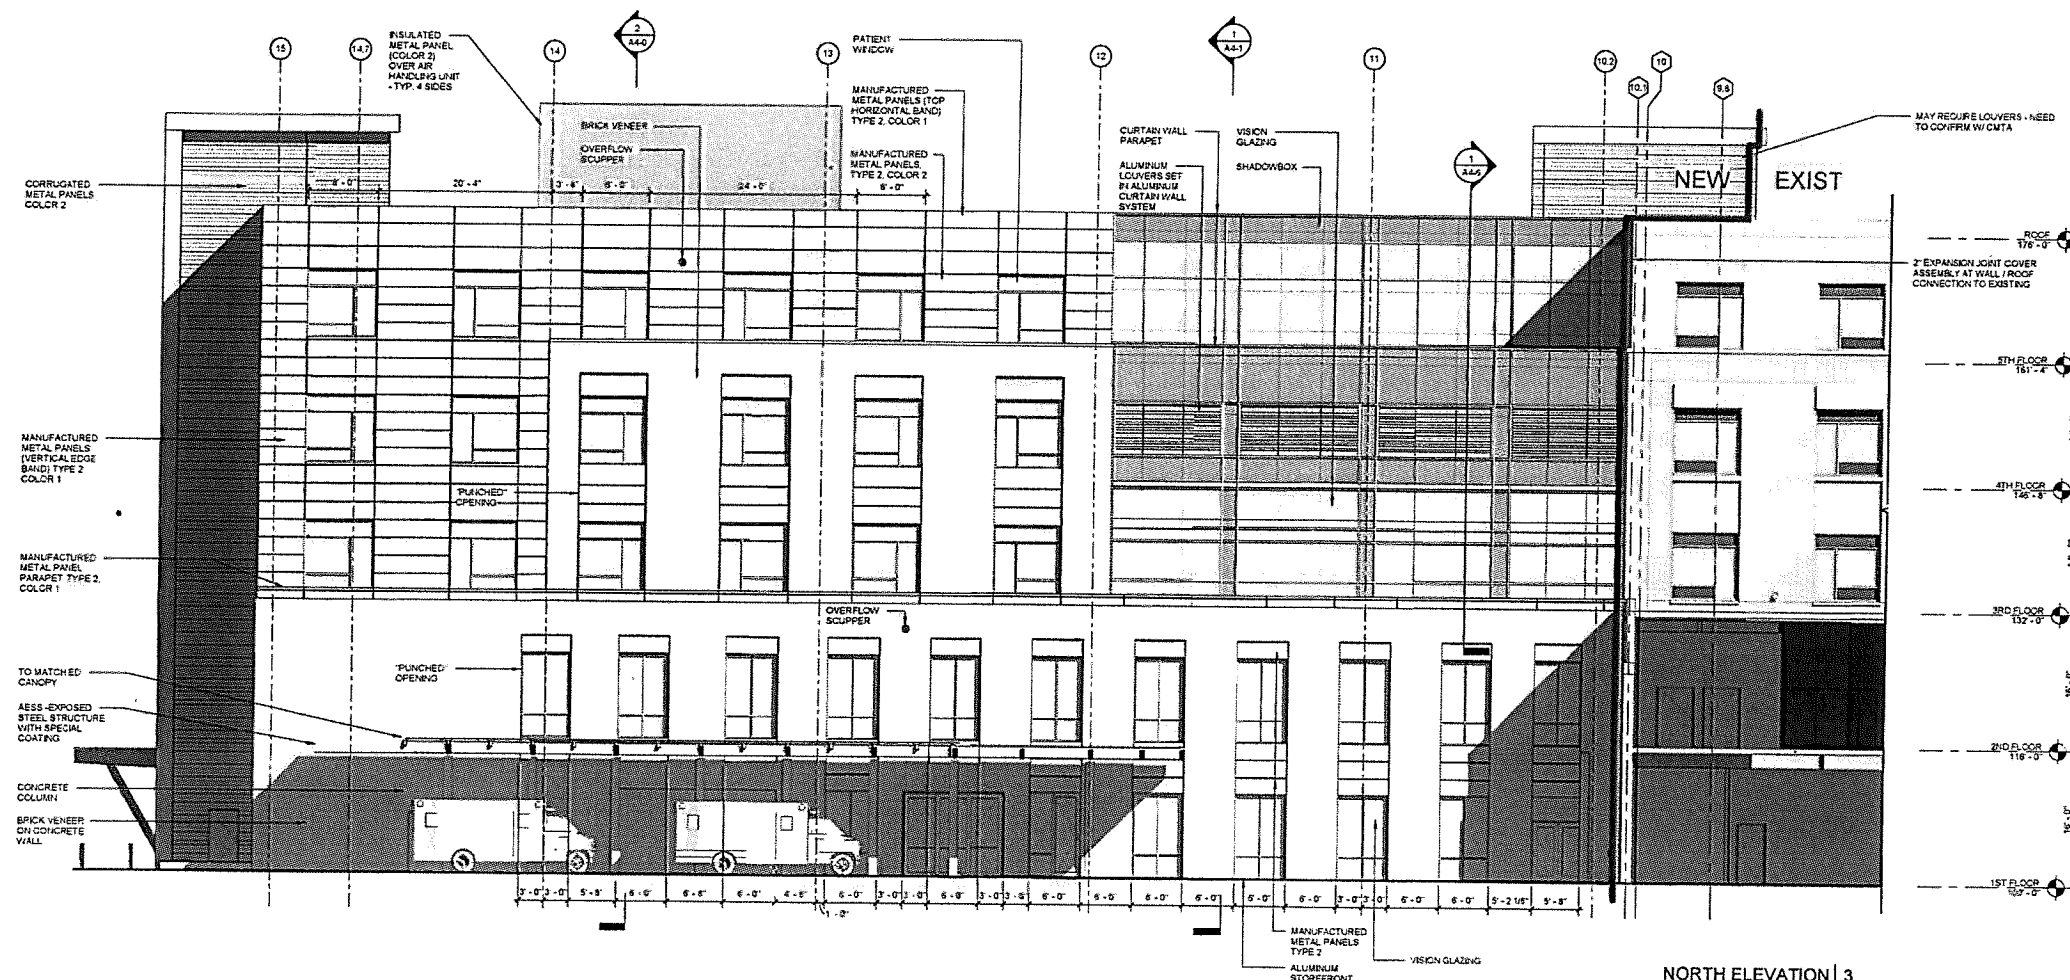


RECEIVED
NOV 20 2017
PLANNING &
DESIGN SERVICES

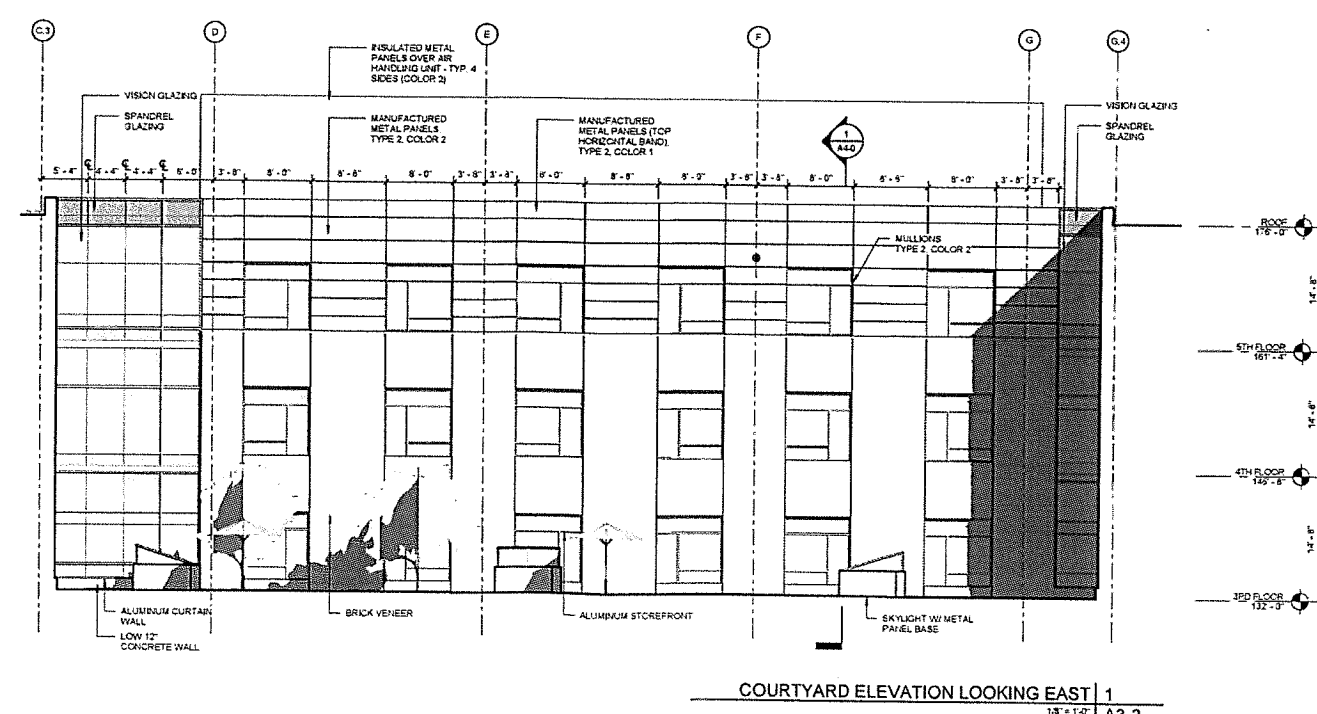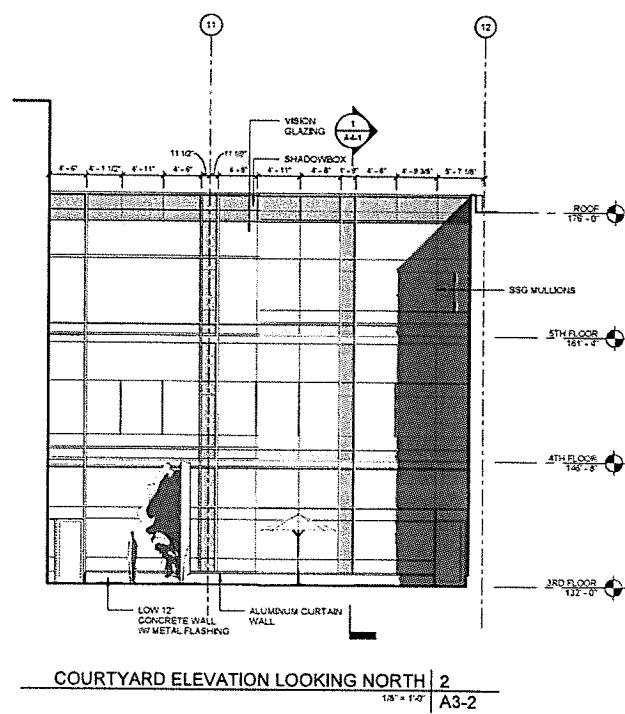


6/9/2017 9:55:58 AM P:\2016\1018004\Design\2. Rev\A3-2.dwg User: dclanahan


17 DEVLAN 1 2 1 7

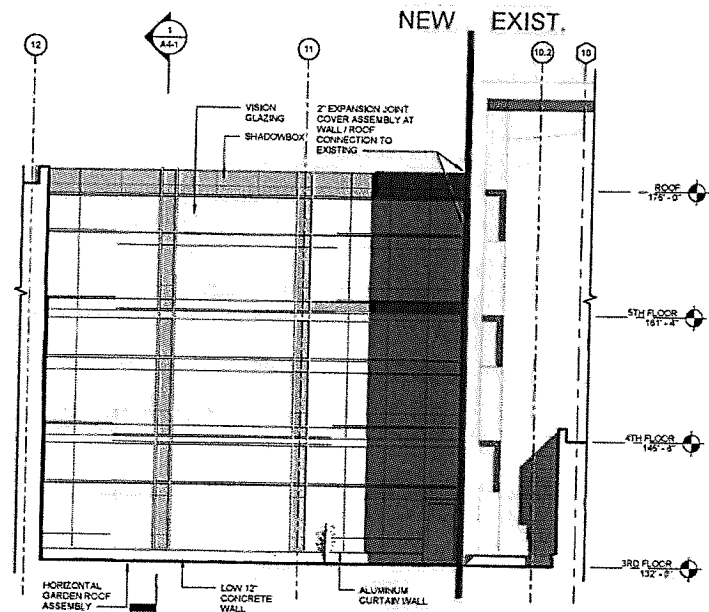


COURTYARD ELEVATION LOOKING SOUTH | 10
1/8" = 1'-0" A3-3

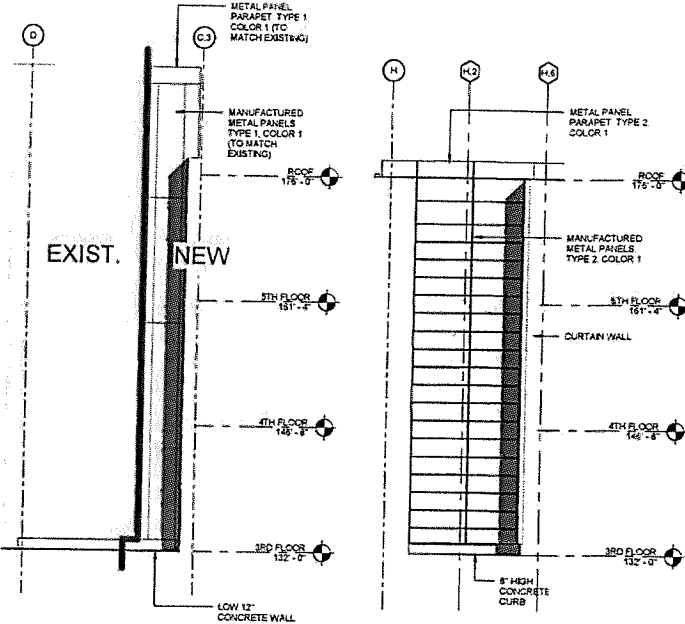


COURTYARD ELEVATION LOOKING WEST | 9
1/8" = 1'-0" A3-3

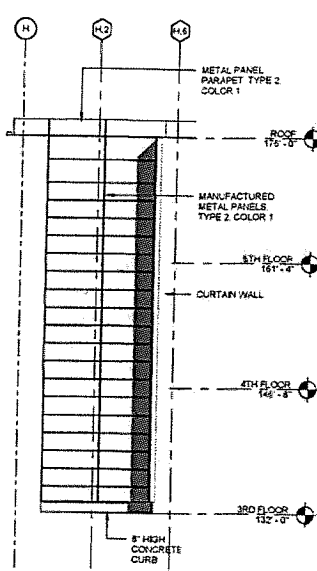

WALL ELEVATION | 8
1/8" = 1'-0" A3-3

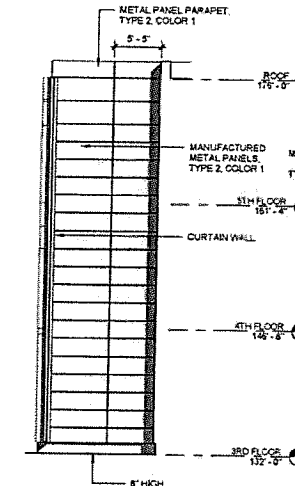

WALL ELEVATION | 7
1/8" = 1'-0" A3-3

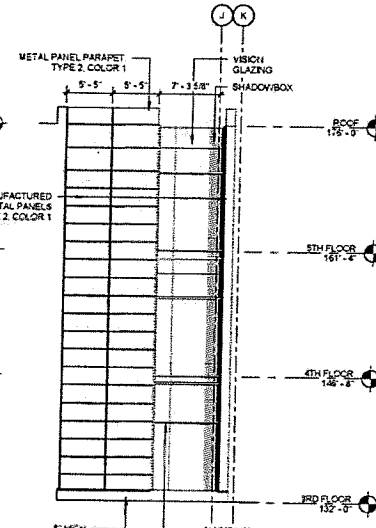


WALL ELEVATION | 6
1/8" = 1'-0" A3-3


ELEVATION MATERIALS

	BRICK VENEER COLOR TYPE 1 UNO.
	METAL PANEL TYPE 1- SMOOTH
	METAL PANEL TYPE 2- SMOOTH
	METAL PANEL - CORRUGATED
	GLASS - CLEAR


RECEIVED
NOV 20 2017
PLANNING &
DESIGN SERVICES

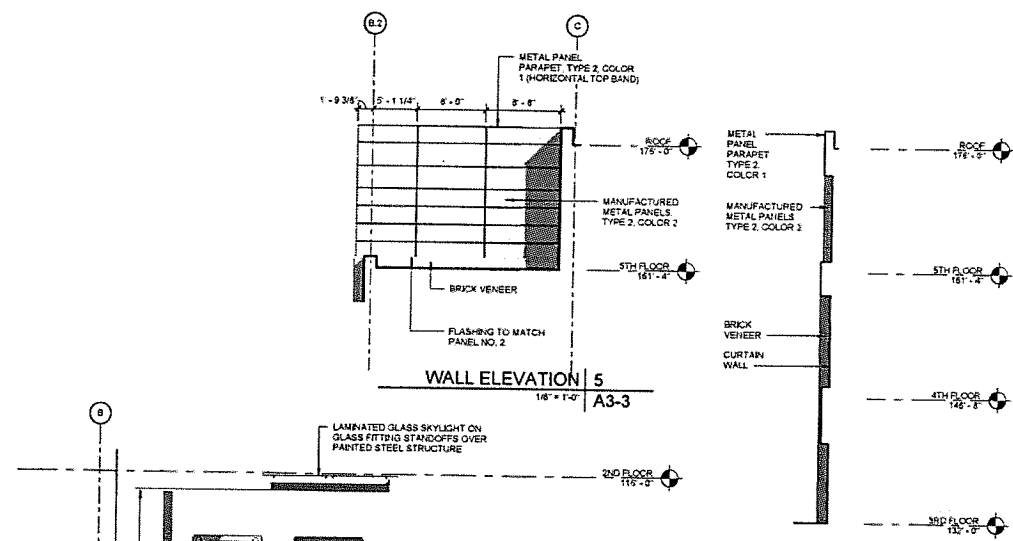


WALL ELEVATION | 5
1/8" = 1'-0" A3-3

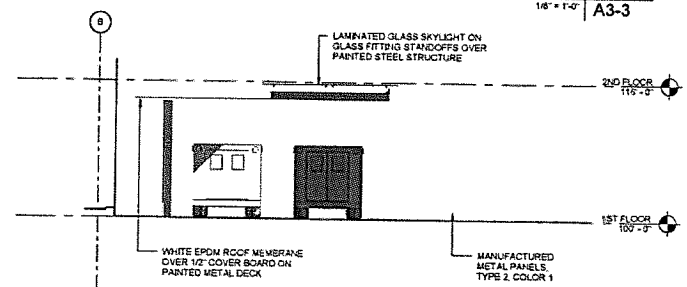

AMBULANCE CANOPY - EAST ELEVATION | 12
1/8" = 1'-0" A3-3

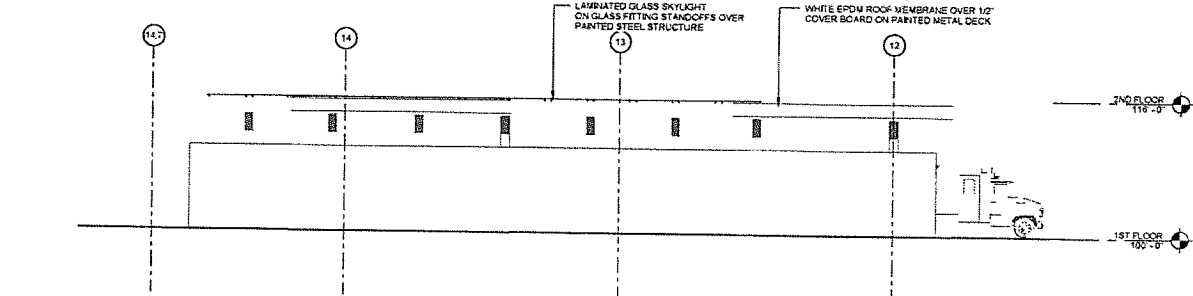


AMBULANCE CANOPY - NORTH ELEVATION | 11
1/8" = 1'-0" A3-3

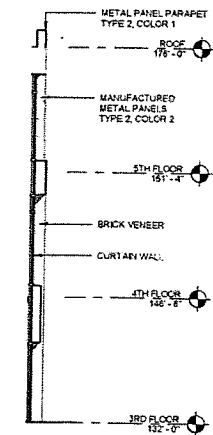


WALL ELEVATION | 4
1/8" = 1'-0" A3-3

WALL ELEVATION | 3
1/8" = 1'-0" A3-3

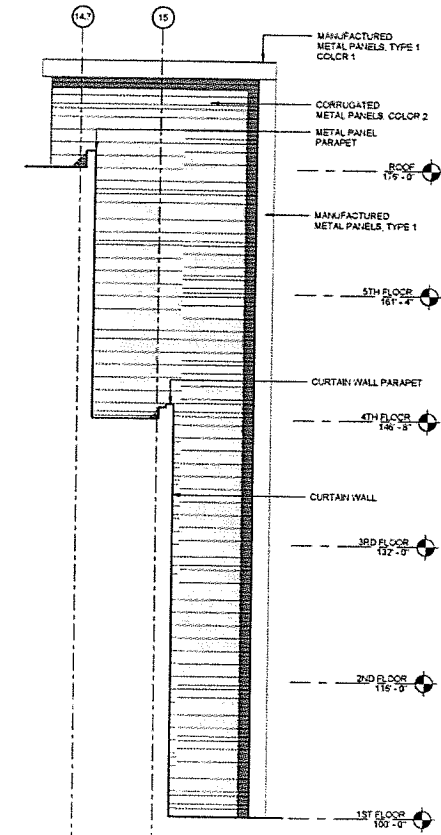

WALL ELEVATION | 2
1/8" = 1'-0" A3-3

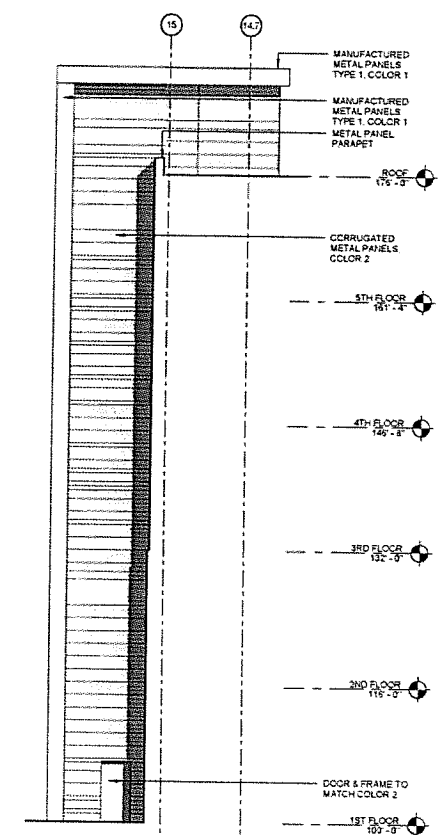

WALL ELEVATION | 1
1/8" = 1'-0" A3-3

DESIGN GROUP
ARCHITECT
1514 W. 20th Street, Suite 200, Louisville, KY 40202
P: 502.581.1111 F: 502.581.1112

MECHANICAL/ELECTRICAL ENGINEER
cmr
20th CONSULTING ENGINEERS, Inc.
14111 Main Street, Suite 200, Louisville, KY 40245
P: 502.261.2378 F: 502.261.2379

STRUCTURAL ENGINEER
SC
SC ENGINEERING, INC.
10111 Main Street, Suite 200, Louisville, KY 40245
P: 502.261.2378 F: 502.261.2379

CIVIL ENGINEER
LD&D
Land Design & Development, Inc.
10111 Main Street, Suite 200, Louisville, KY 40245
P: 502.261.2378 F: 502.261.2379


GENERAL CONTRACTOR
Messer
We Are Building.
Messer Construction, Inc.
10111 Main Street, Suite 200, Louisville, KY 40245
P: 502.261.2378 F: 502.261.2379

CLIENT
NORTON HEALTHCARE
BROWNSBORO - NEW BED TOWER
4950 Norton Healthcare Blvd
Louisville, KY 40241


EXTERIOR ELEVATIONS
commission no. 1618.00
scale: 1/8" = 1'-0"
date: 05.09.17
revised

100% SD - NOT FOR CONSTRUCTION


A3-3

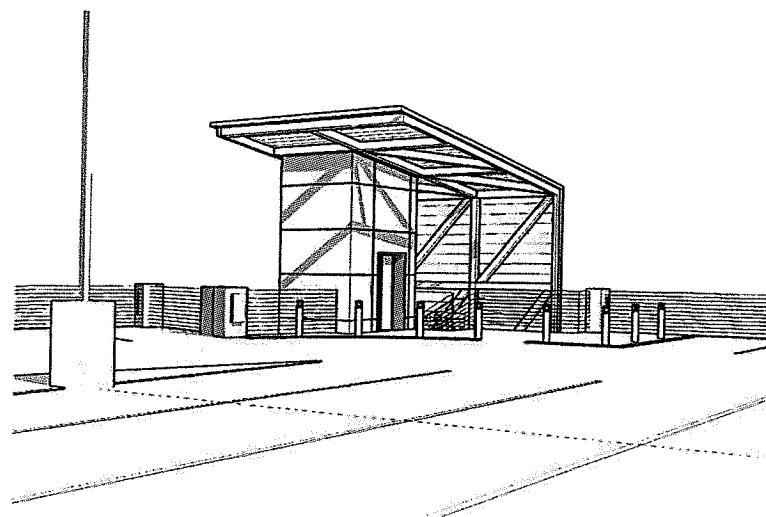


SOUTH STAIR VIGNETTE	5
	A3-2.E

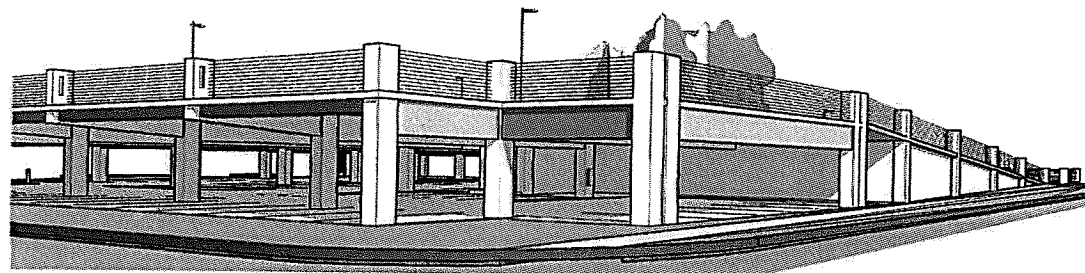


SOUTHWEST CORNER	6
	A3-2.E

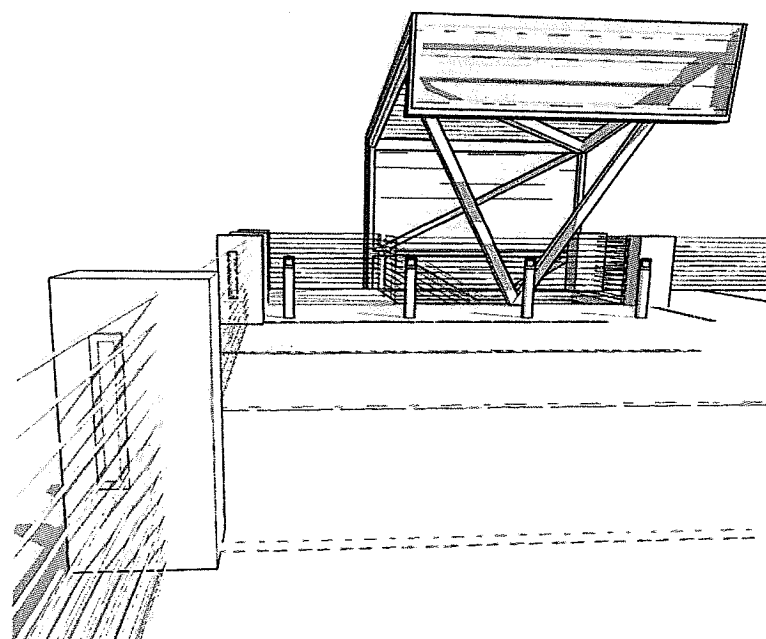


NORTH STAIR VIGNETTE	1
	A3-2.E

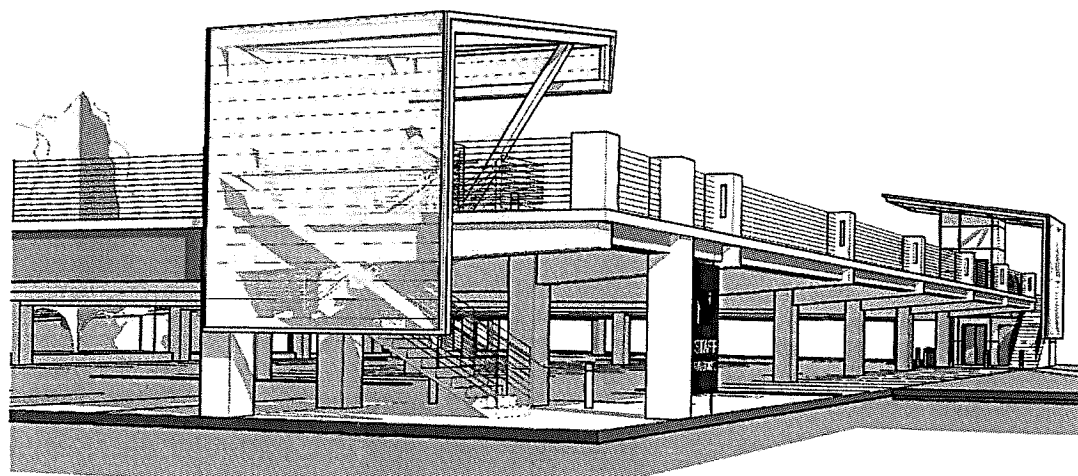

NORTHWEST CORNER	4
	A3-2.E

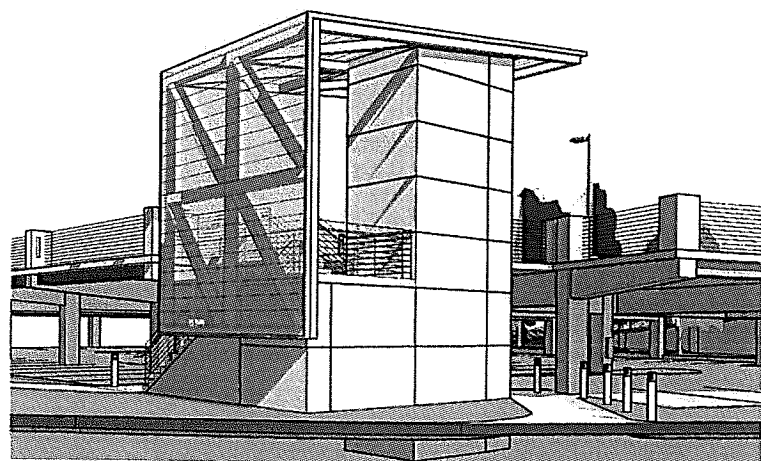


SOUTHWEST CORNER	3
	A3-2.E

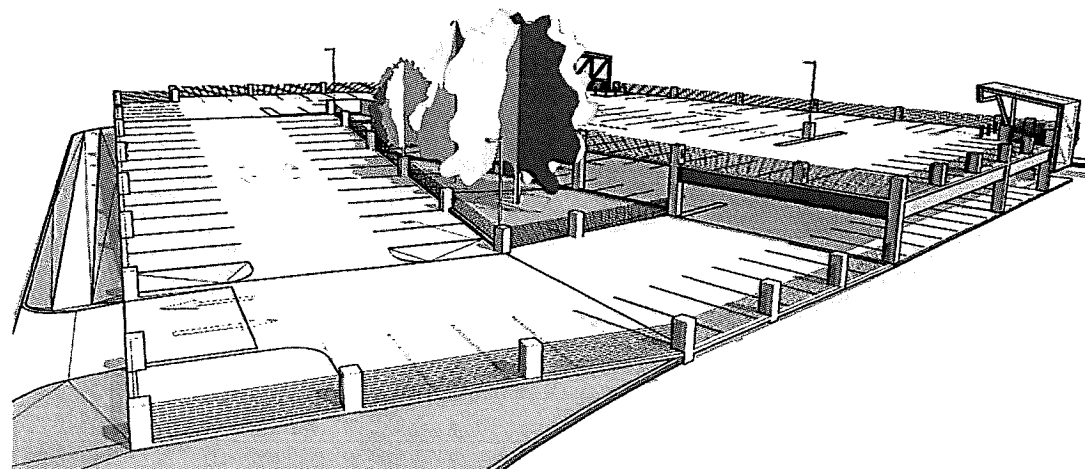

NORTH AERIAL	2
	A3-2.E

RECEIVED
NOV 20 2017
FLANDERS
DESIGN SERVICES

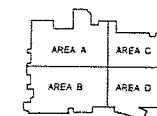

KEY PLAIN

CLIENT

**NORTON
HEALTHCARE**

**BROWNSBORO - NEW
PARKING DECK**

4950 Norton Healthcare
Bldg,
Louisville, KY
40241

EXTERIOR PERSPECTIVES -
AREA F

commission no. 1518.00
scale:
date 06.09.17
revised

100% SD - NOT FOR
CONSTRUCTION

A3-2.E

17-00000