


RECEIVED
JAN 19 2018
LINDSEY &
DESIGN SERVICES

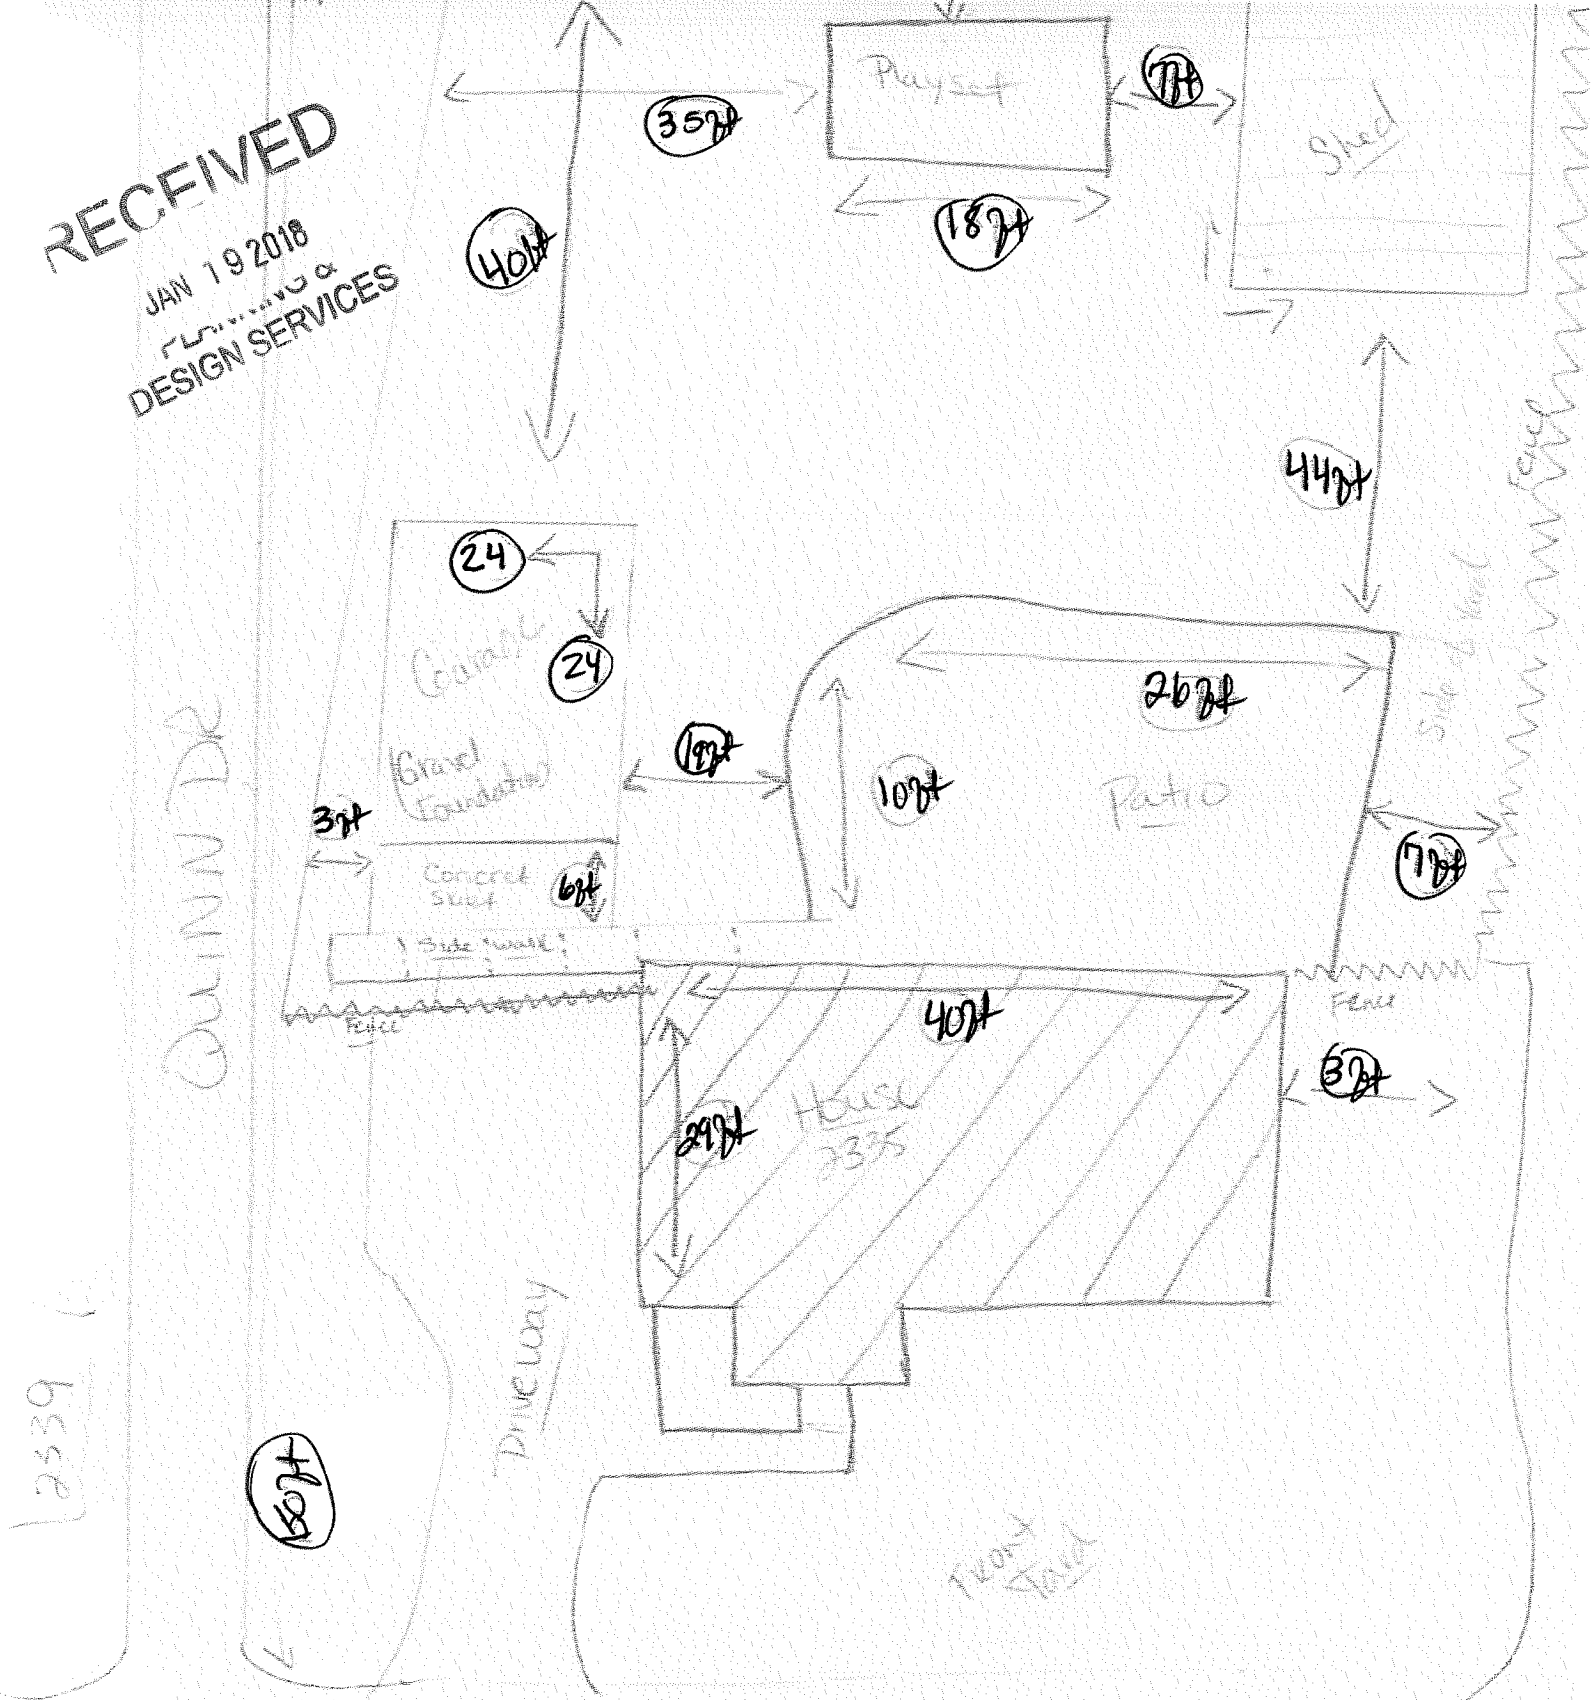

2339



LINDSEY DR

Enka Young
6094214
Site Plan Revision

2335 Lindsey dr.
8 VARIANCE 1002