





RECEIVED
MAY 25 2018
PLANNING &
DESIGN SERVICES

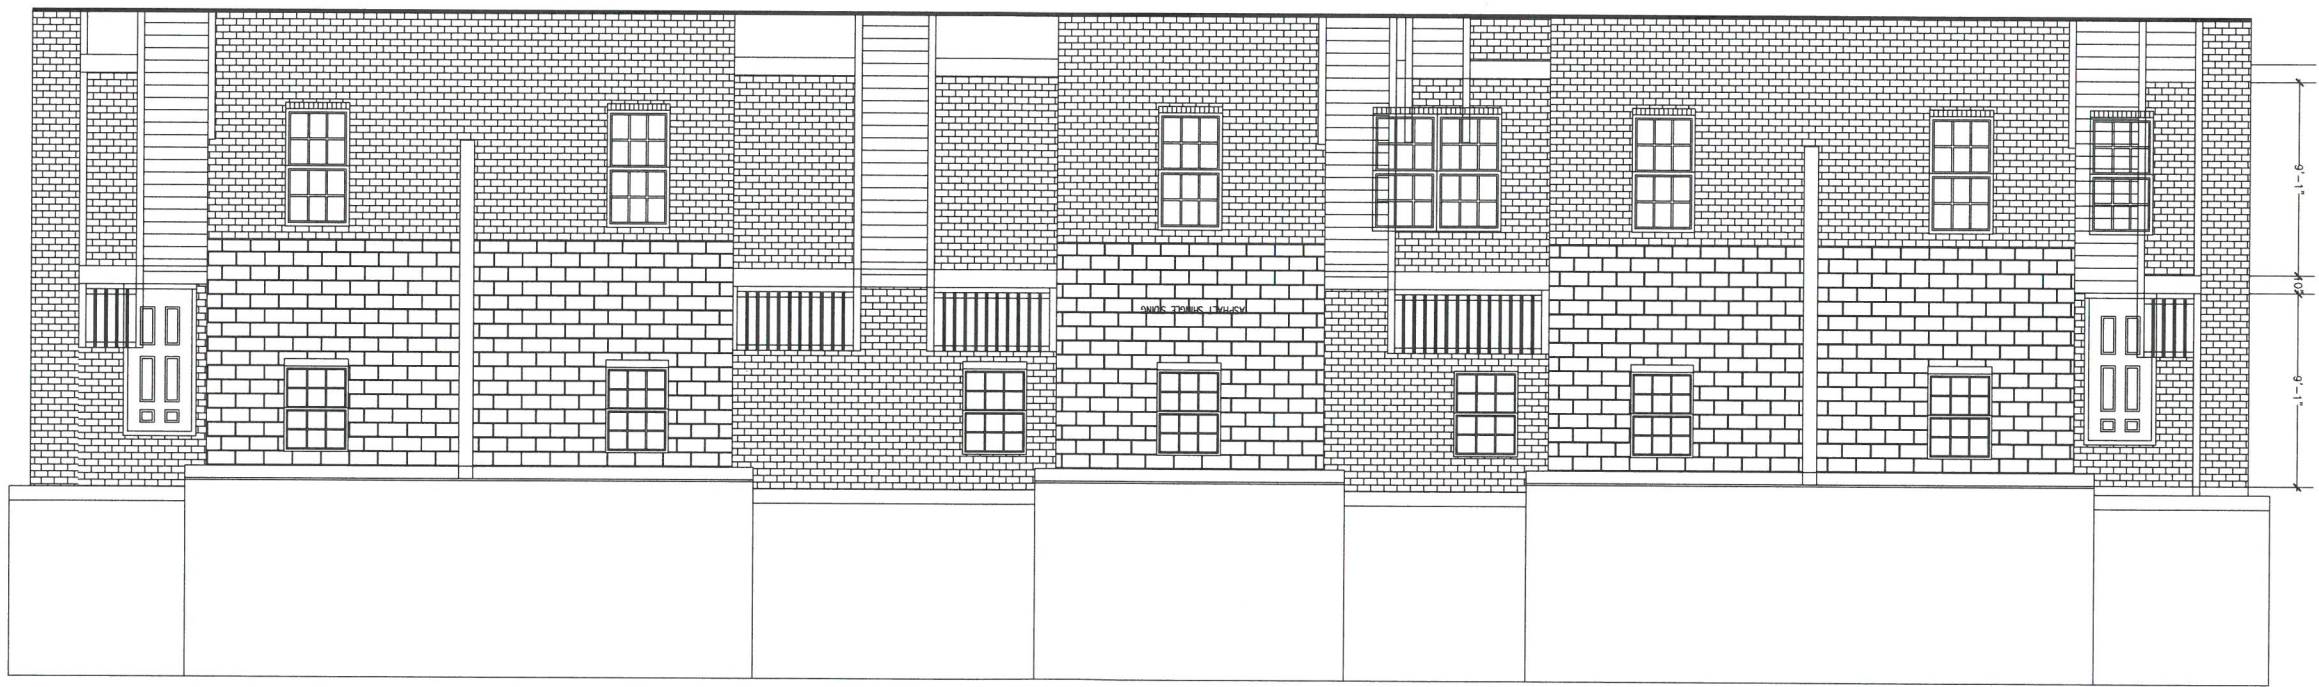

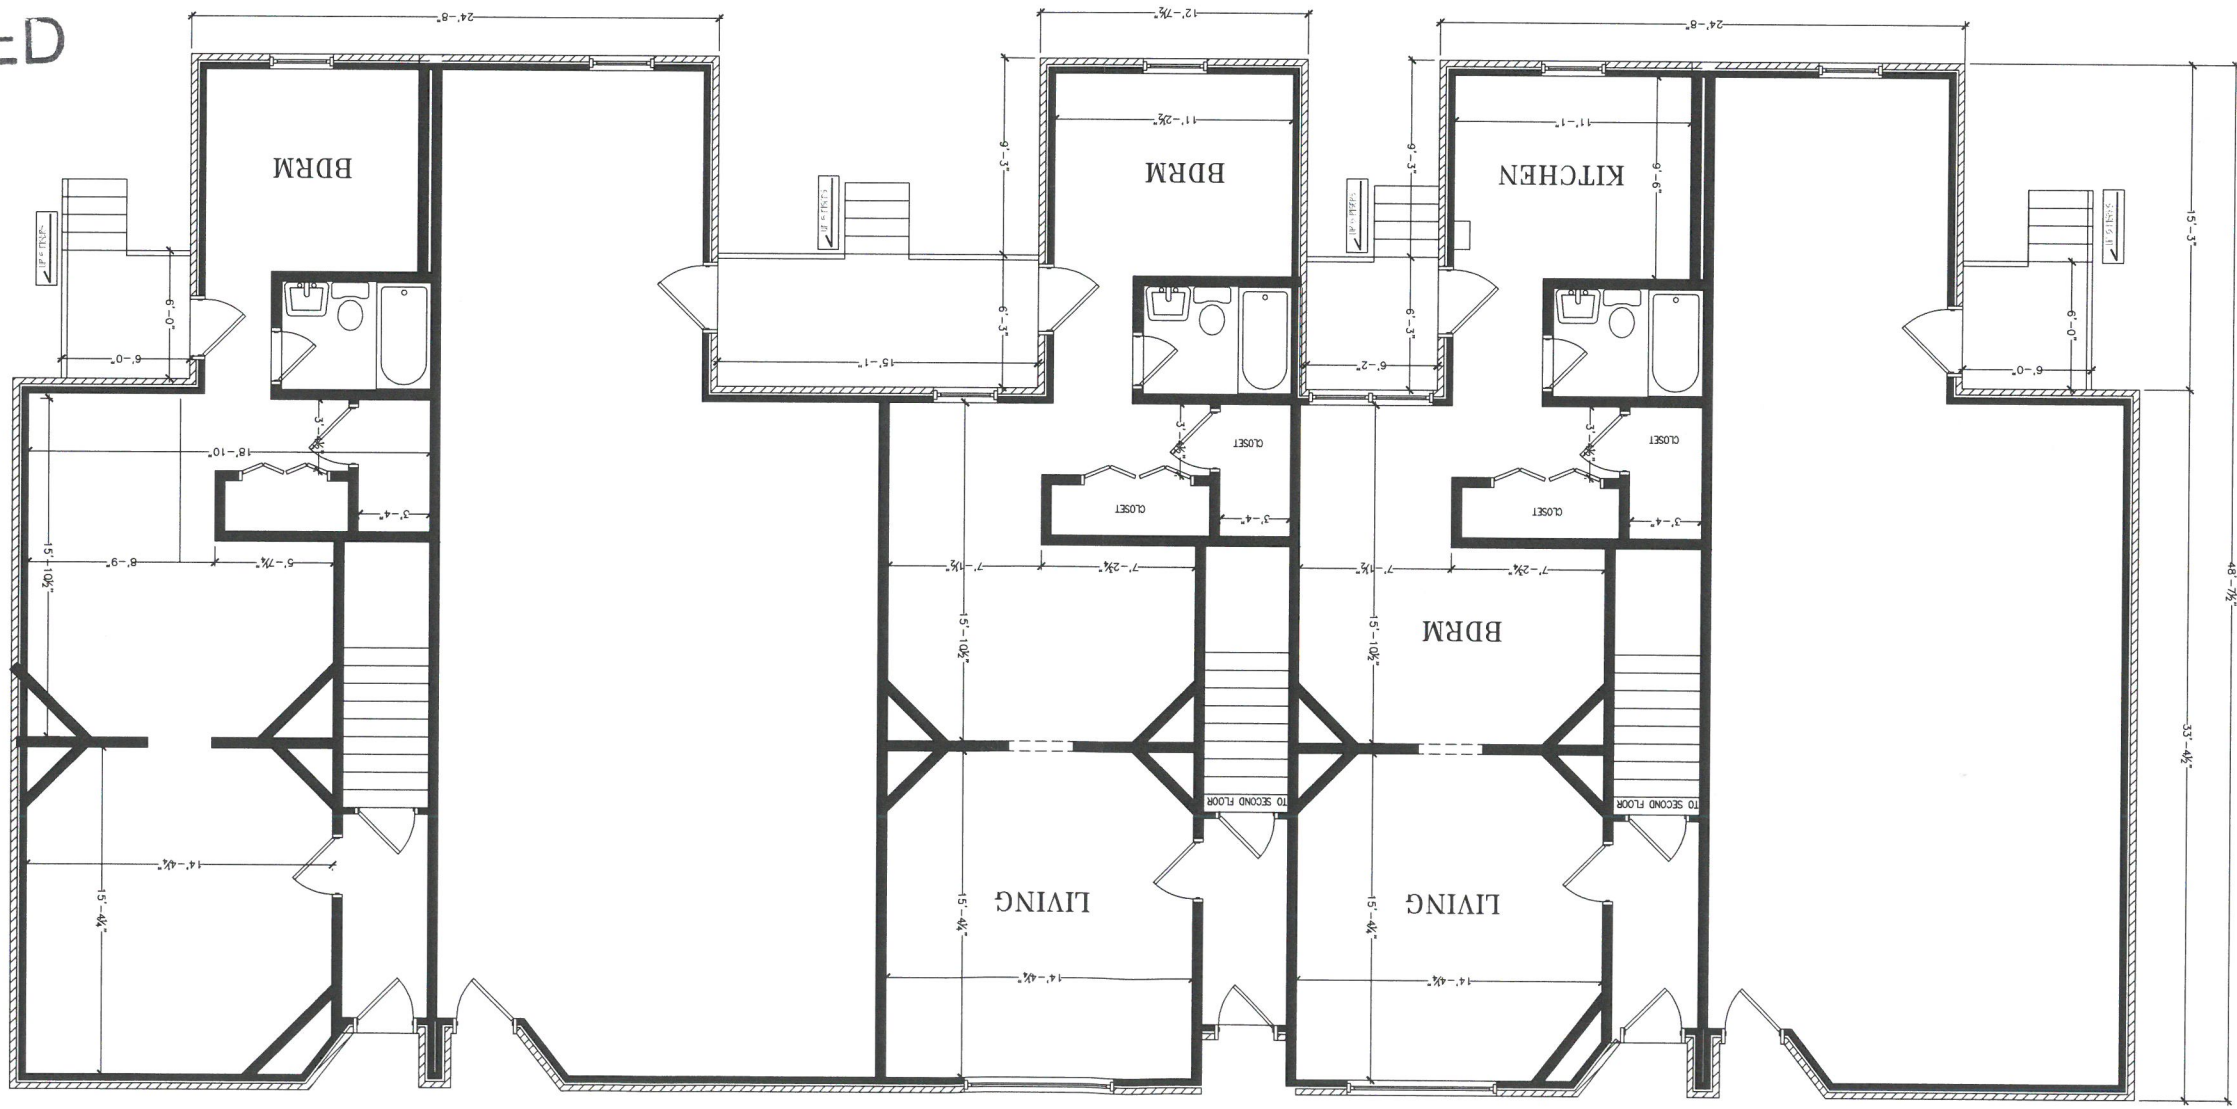


FIRST FLOOR REMODEL AND DECK REPLACEMENT

SCALE: 1/4" = 1'-0"

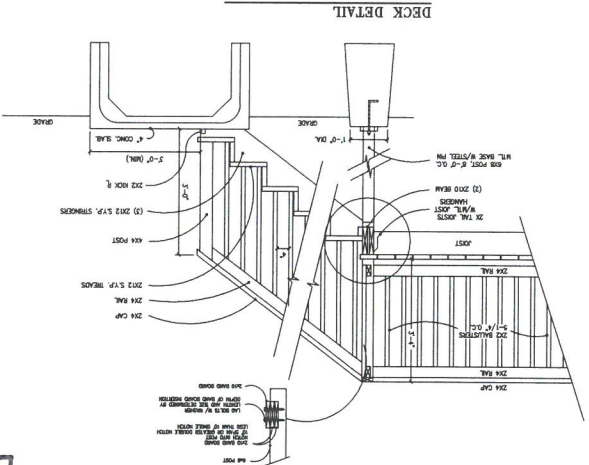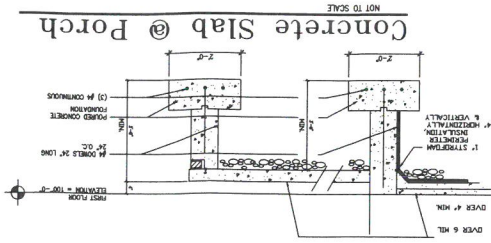

RECEIVED
MAY 25 2018
PLANNING &
DESIGN SERVICES

RECEIVED
MAY 25 2018
PLANNING &
DESIGN SERVICES

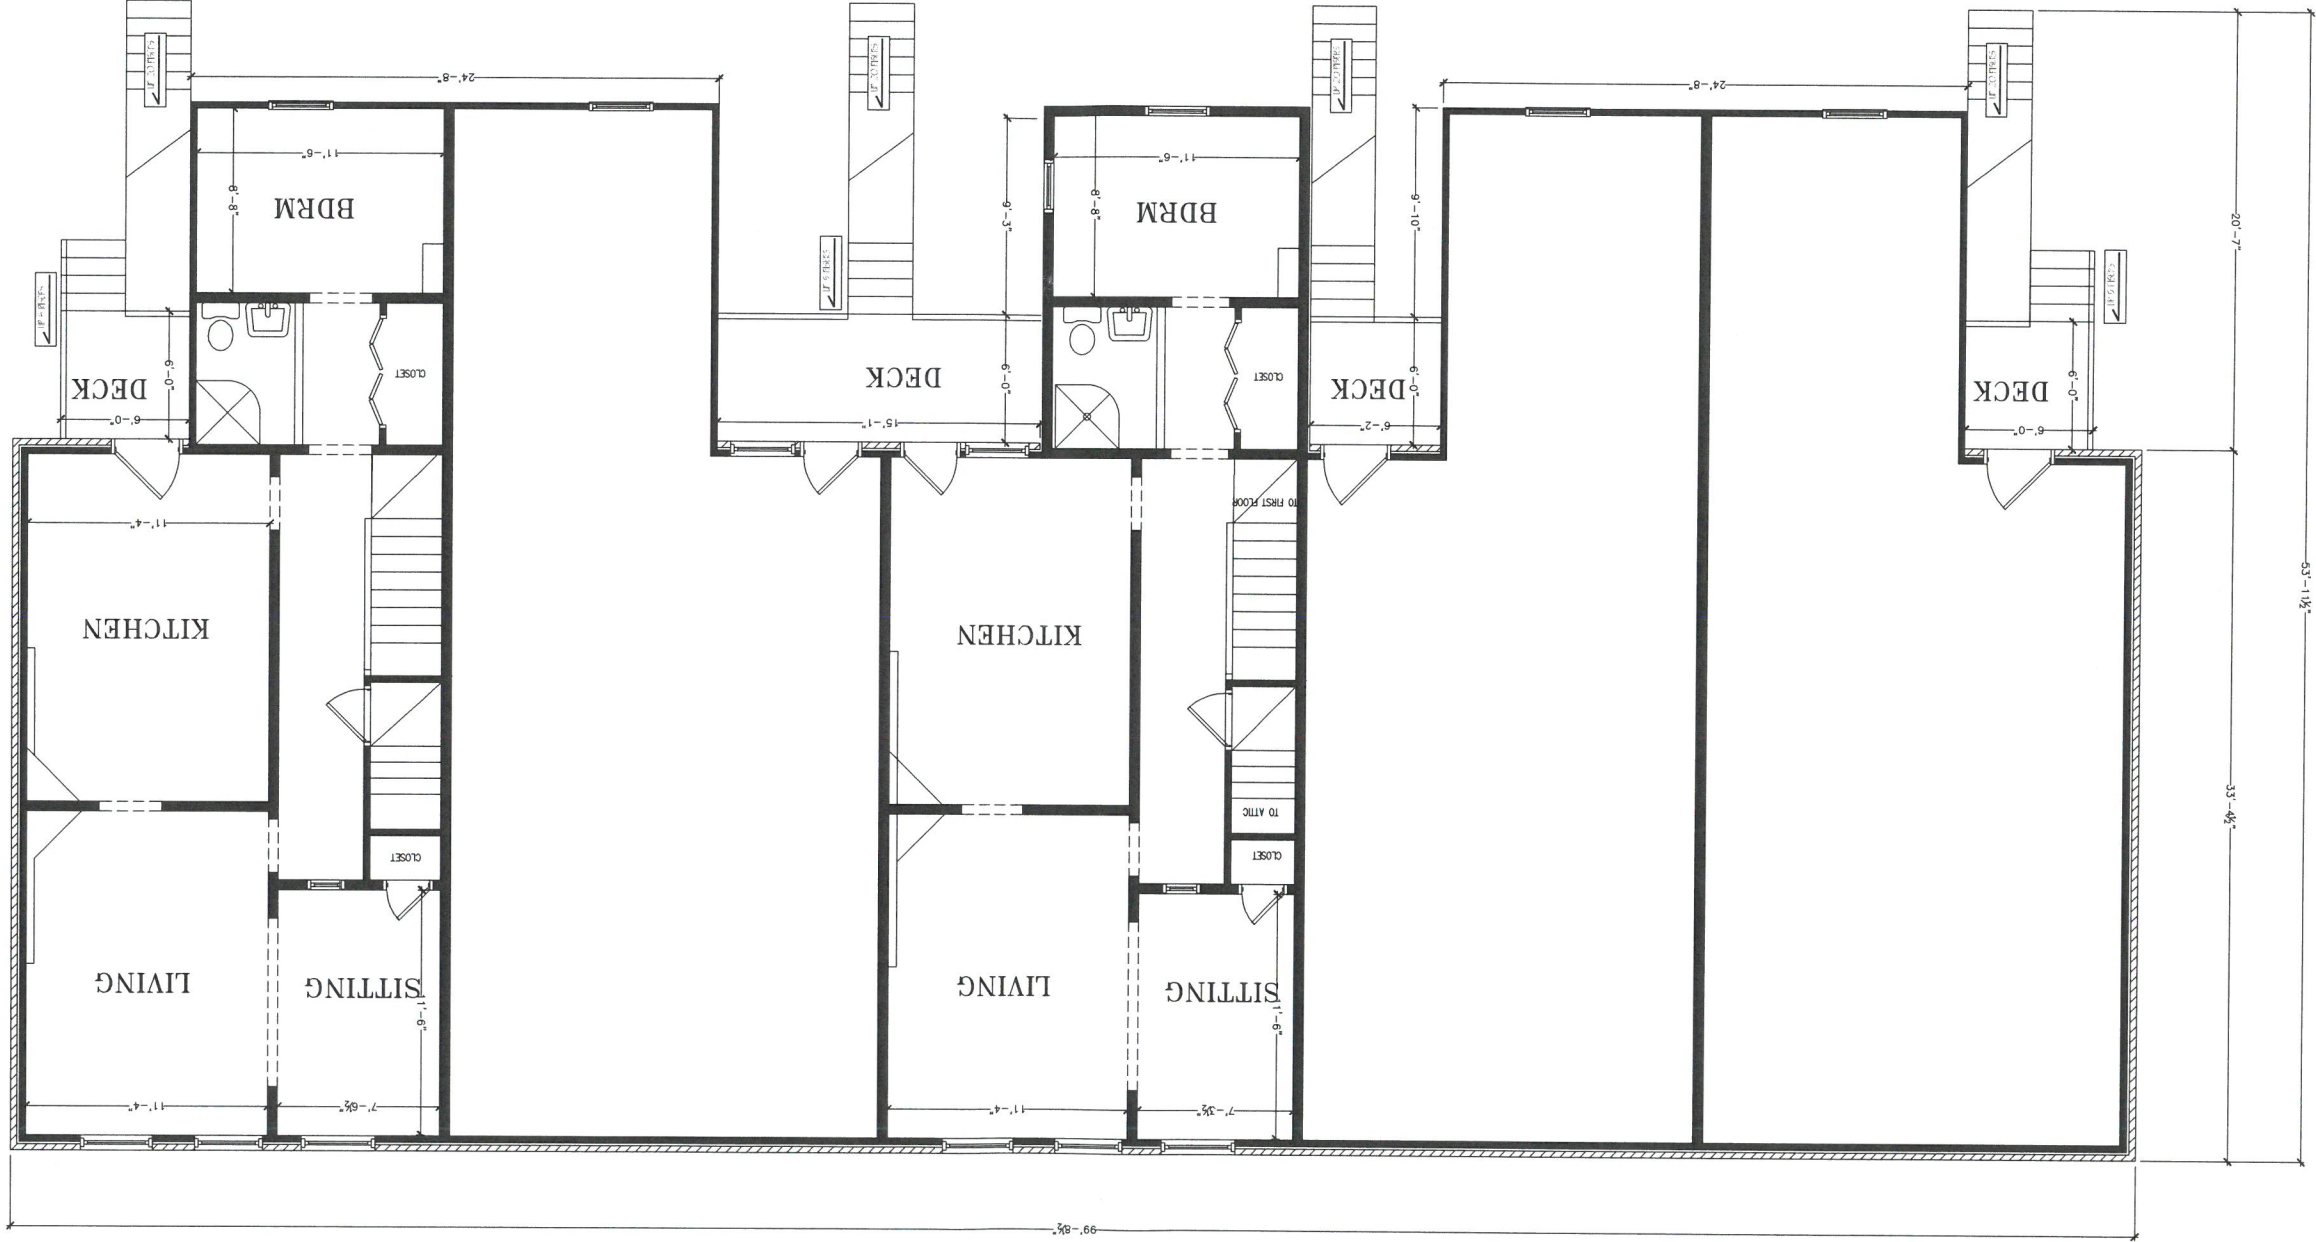

SECOND FLOOR REMODEL
SCALE: 1/4" = 1'-0"