

JOB NO. 1678
DATE 10-05-2017
DRAWN BW
CHECKED -

COPYRIGHT © 2017
SHERMAN CARTER BARNHART
ARCHITECTS, PLLC

REVISIONS

No.	Description	Date

SHEET

A8.0



4 REAR ELEVATION SOUTH
SCALE 1/16\"/>



3 LEFT SIDE ELEVATION EAST
SCALE 1/16\"/>




2 RIGHT SIDE ELEVATION WEST
SCALE 1/16\"/>



1 FRONT ELEVATION NORTH
SCALE 1/16\"/>

RECEIVED
OCT 23 2017
PLANNING &
DESIGN SERVICES

BEECHER CONCEPTUAL SITE PLAN

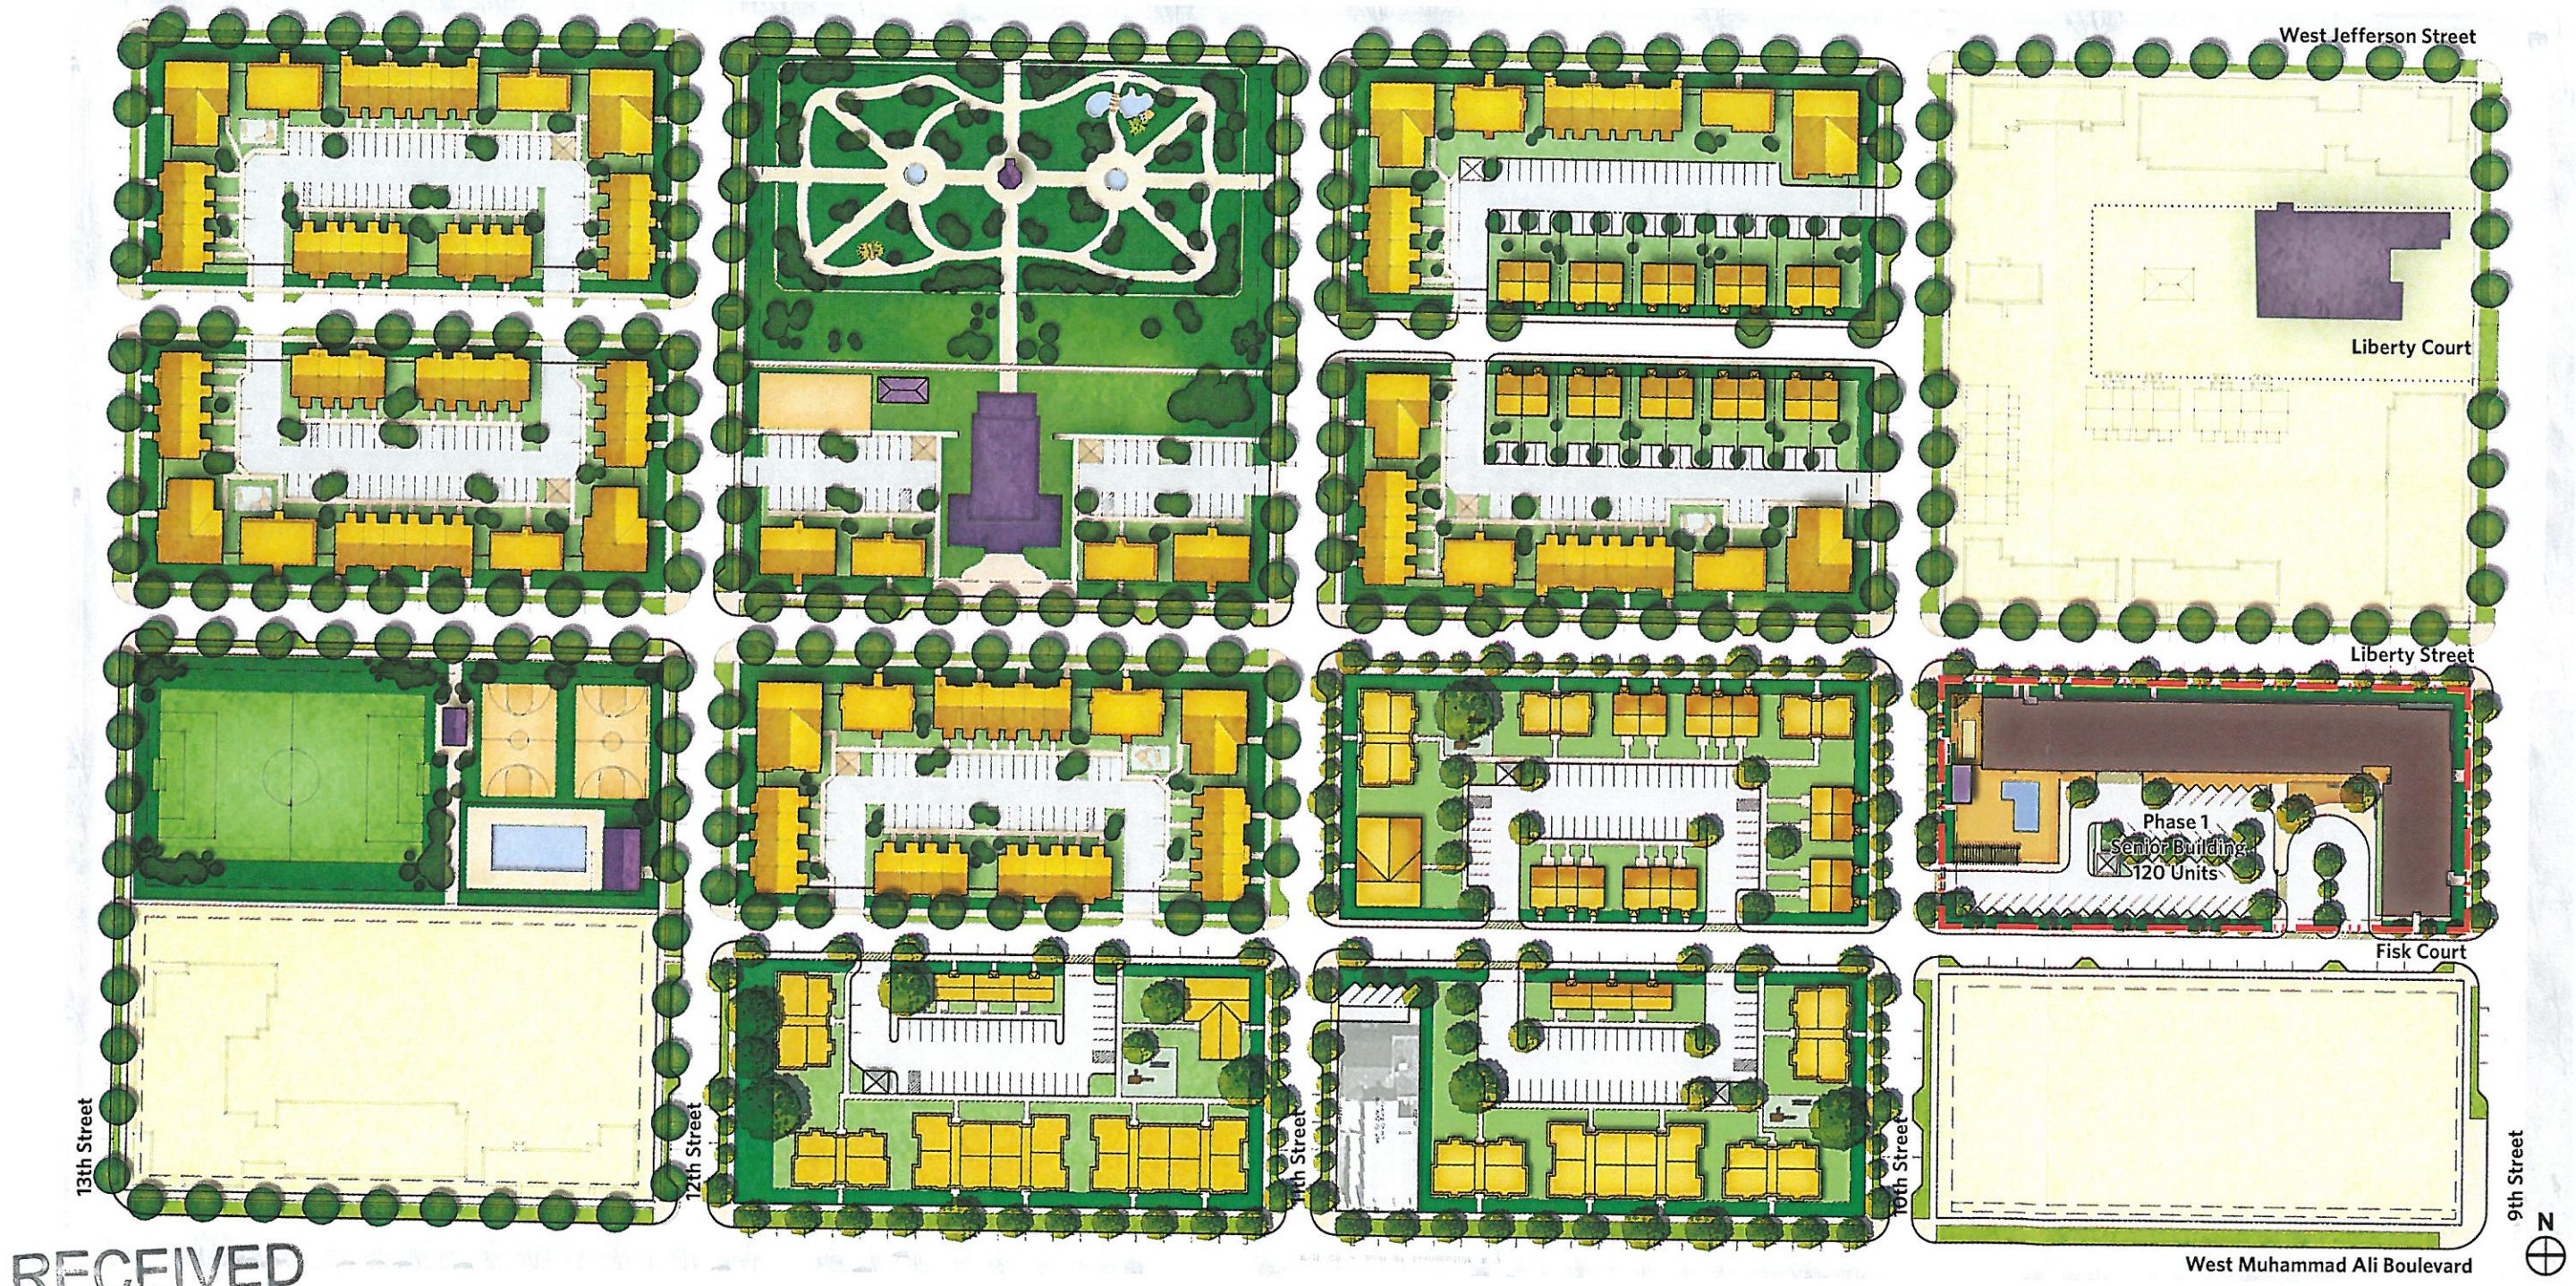

RECEIVED
OCT 23 2017
PLANNING &
DESIGN SERVICES
BEECHER SITE / LOUISVILLE, KENTUCKY