



RECEIVED

MAY 30 2018
PLANNING &
DESIGN SERVICES

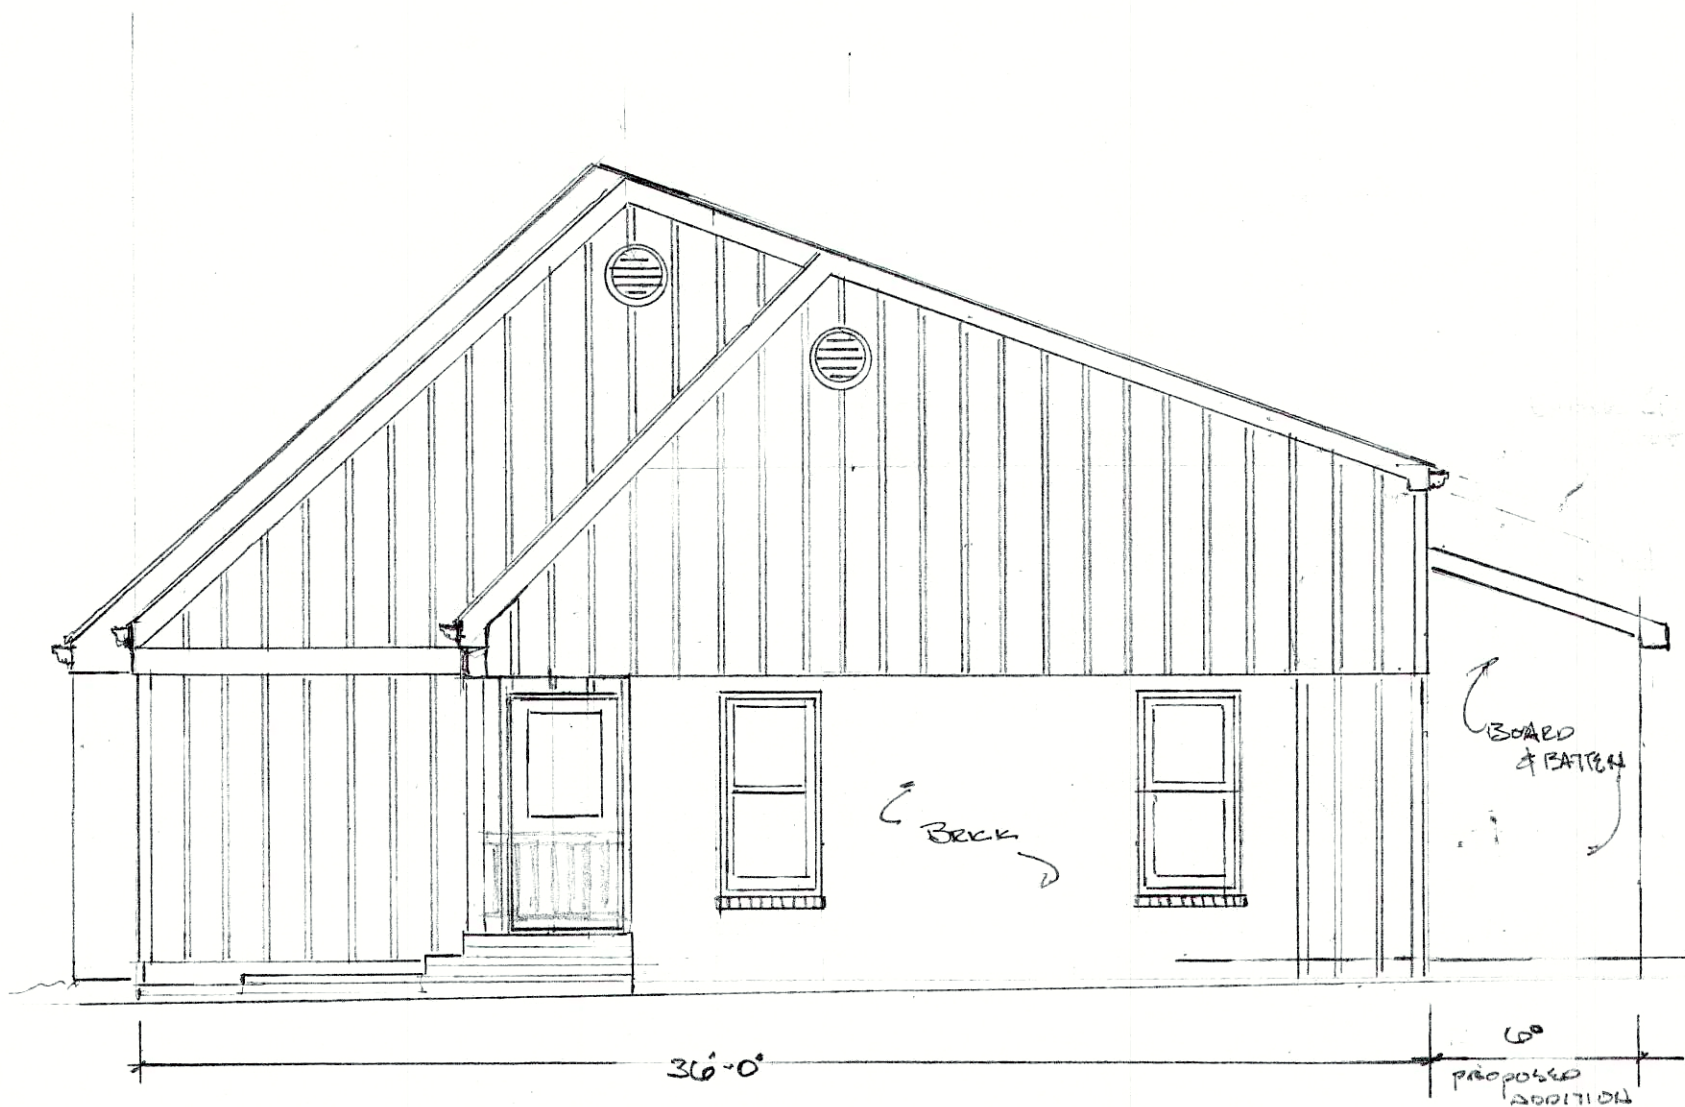

SIDE ELEVATION

SCALE 3/16" = 1'-0"

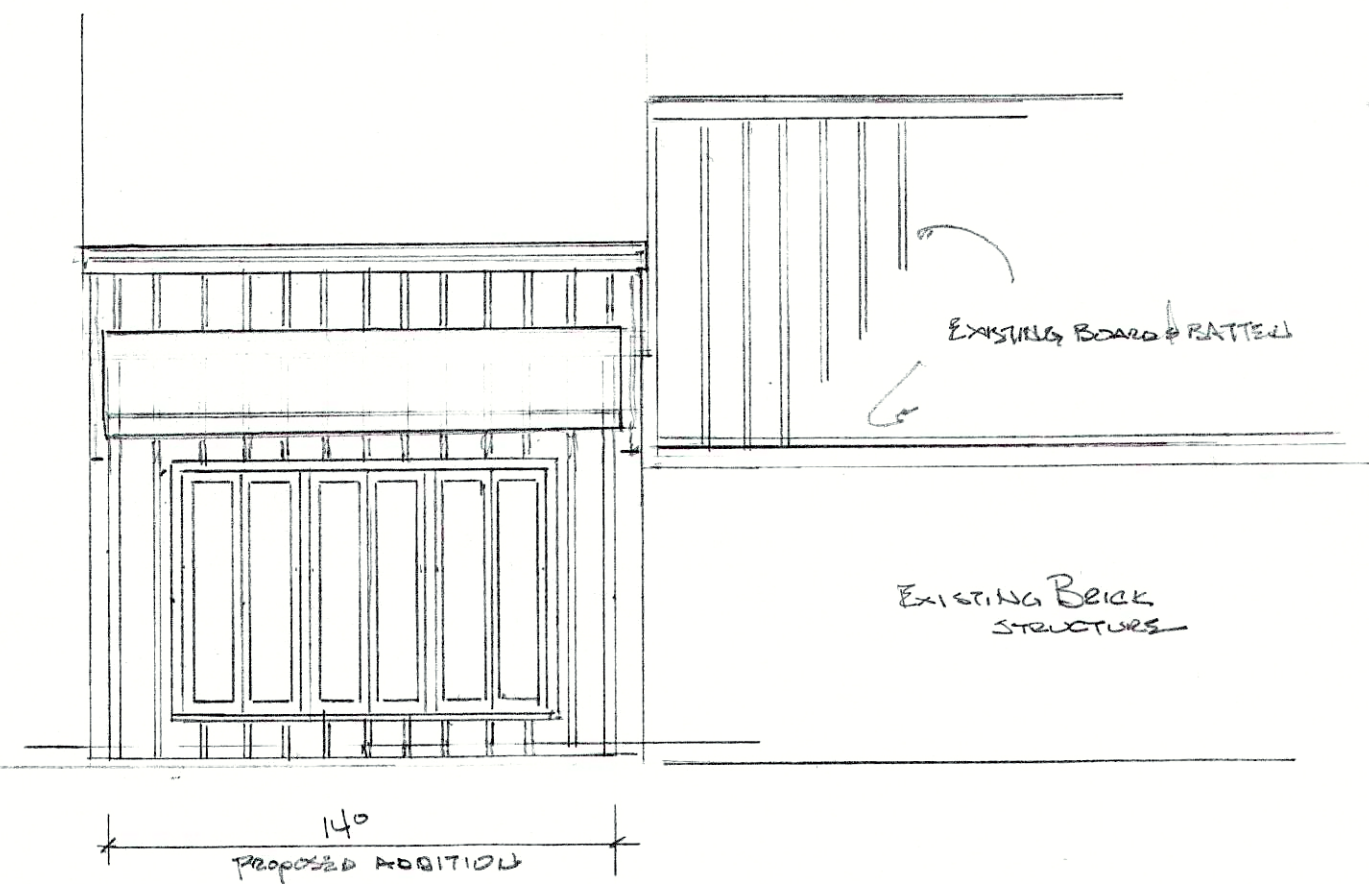

BACK ELEVATION