



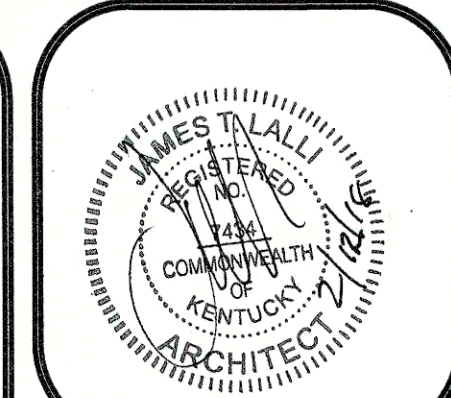

PLOT FLYING J
DESIGN DEPARTMENT
5508 LONAS ROAD
KNOXVILLE, TENNESSEE 37909
(865) 585-7485

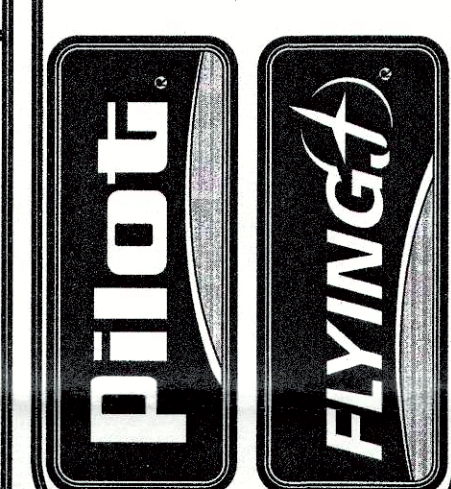


ARCHITECTURAL ELEVATIONS AND DETAILS
DEF BULK STORAGE FACILITY
2326 RALPH AVENUE
LOUISVILLE, KENTUCKY 40216

DATE	REV	DESCRIPTION
02/05/18	1	PROJECT PL 302A
02/05/18	2	REVISION DESCRIPTION
02/05/18	3	REVISION DESCRIPTION
02/05/18	4	REVISION DESCRIPTION
02/05/18	5	REVISION DESCRIPTION
02/05/18	6	REVISION DESCRIPTION
02/05/18	7	REVISION DESCRIPTION
02/05/18	8	REVISION DESCRIPTION
02/05/18	9	REVISION DESCRIPTION
02/05/18	10	REVISION DESCRIPTION

SHEET
A2

ARCHITECTURAL FLOOR PLAN
DEF BULK STORAGE FACILITY
2326 RALPH AVENUE
LOUISVILLE, KENTUCKY 40216

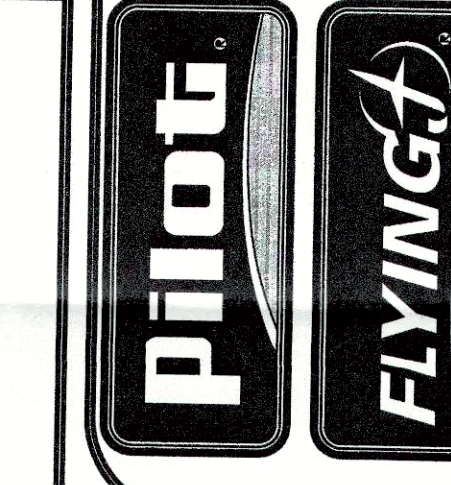


ARCHITECTURAL FLOOR PLAN
DEF BULK STORAGE FACILITY
2326 RALPH AVENUE
LOUISVILLE, KENTUCKY 40216


DATE	REV	DESCRIPTION
02/05/18	1	PROJECT PL 302A
02/05/18	2	REVISION DESCRIPTION
02/05/18	3	REVISION DESCRIPTION
02/05/18	4	REVISION DESCRIPTION
02/05/18	5	REVISION DESCRIPTION
02/05/18	6	REVISION DESCRIPTION
02/05/18	7	REVISION DESCRIPTION
02/05/18	8	REVISION DESCRIPTION
02/05/18	9	REVISION DESCRIPTION
02/05/18	10	REVISION DESCRIPTION

SHEET
A1


CORE STATES GROUP
Documents prepared by Core States Group are to be used only for the project and site specifically identified on the title block. Any other use, including reuse for any other project, is prohibited. Core States Group is not responsible for the accuracy or completeness of the information provided by the client. 

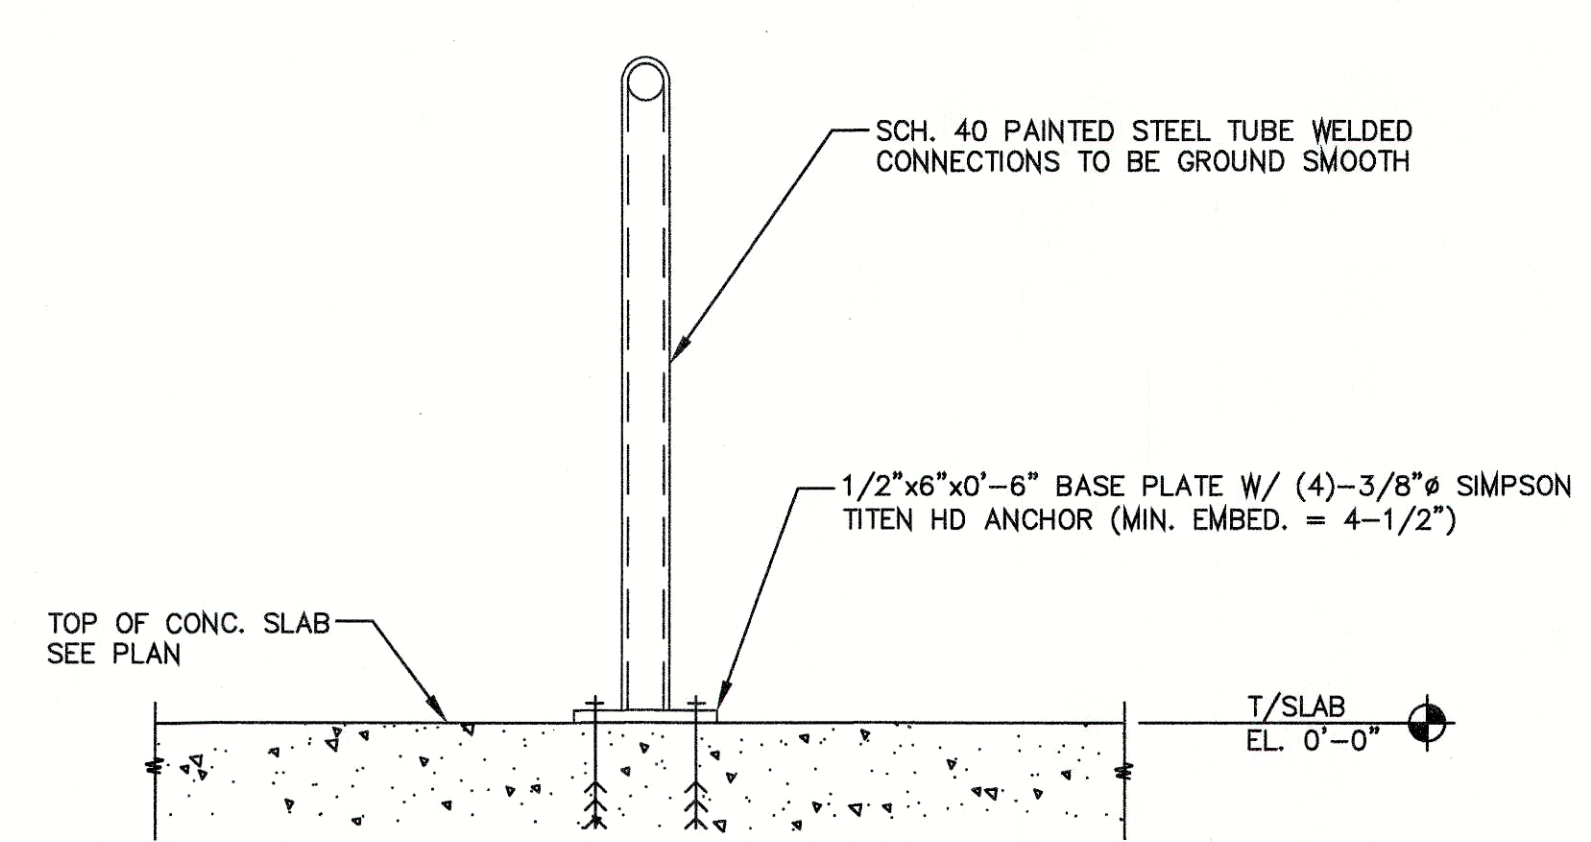


04 PIPE DETAILS
A2 1 1/2"=1'-0"

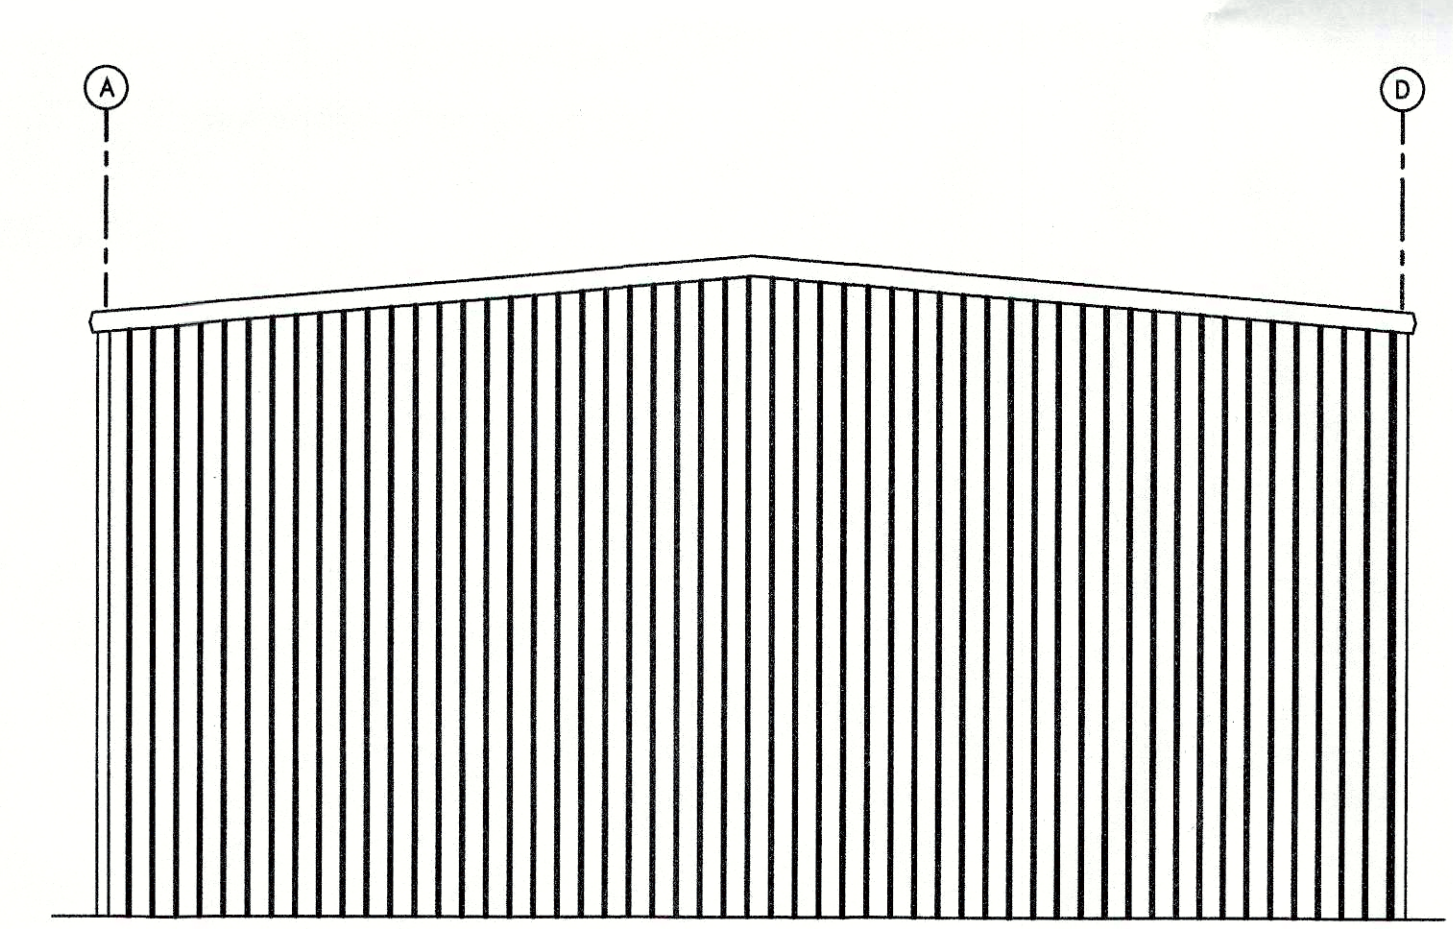

02 END ELEVATION
A2 1/8"=1'-0"

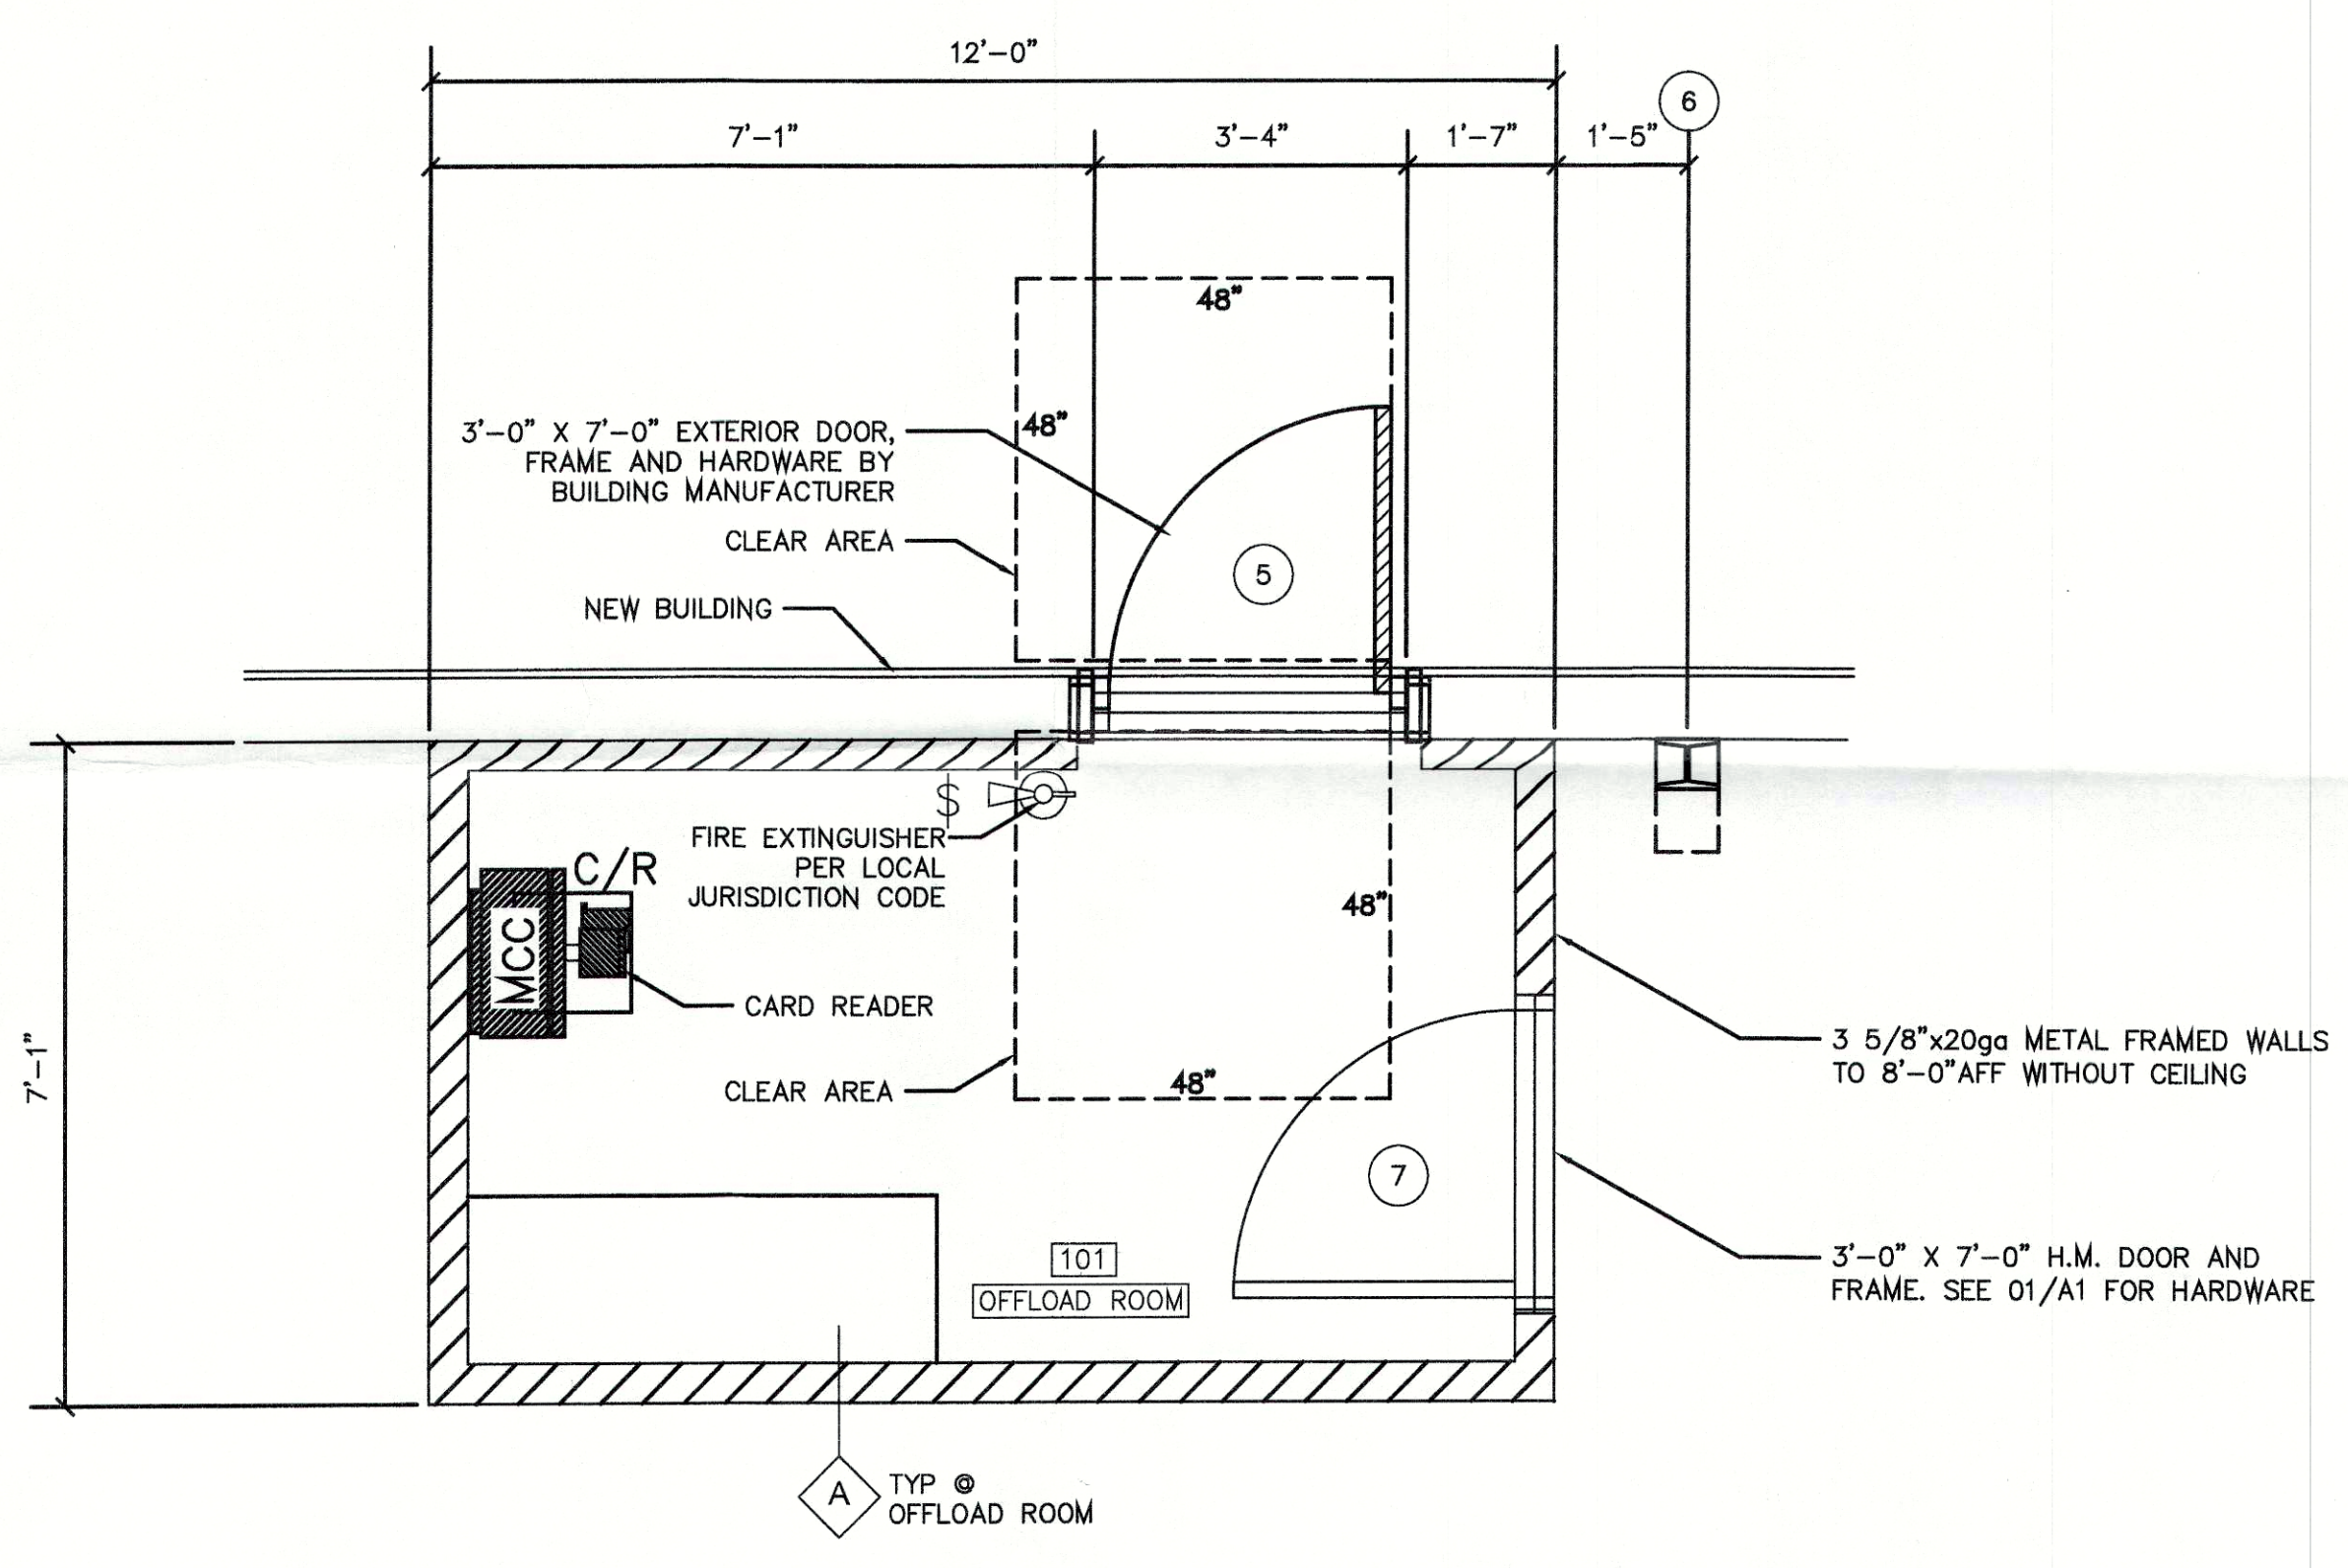


03 OFFLOAD ROOM
A2 1/2"=1'-0"

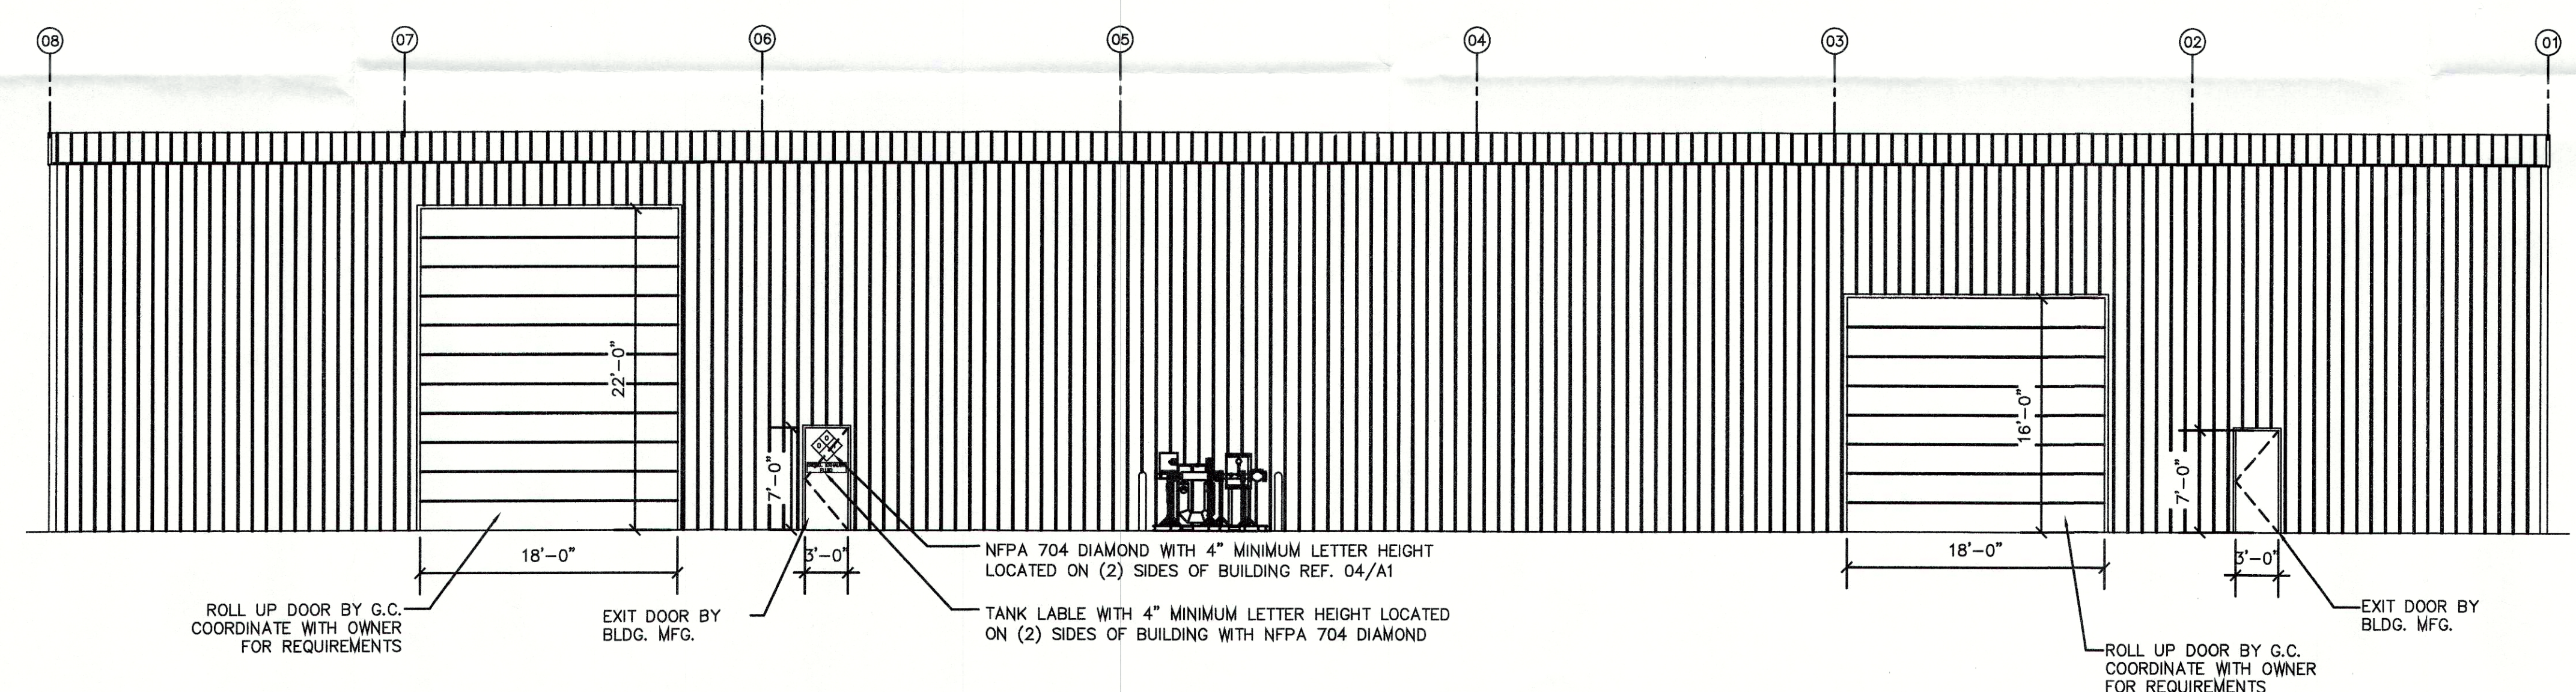

01 FRONT ELEVATION
A2 1/8"=1'-0"


RECEIVED
MAR 22 2018
PLANNING & DESIGN SERVICES

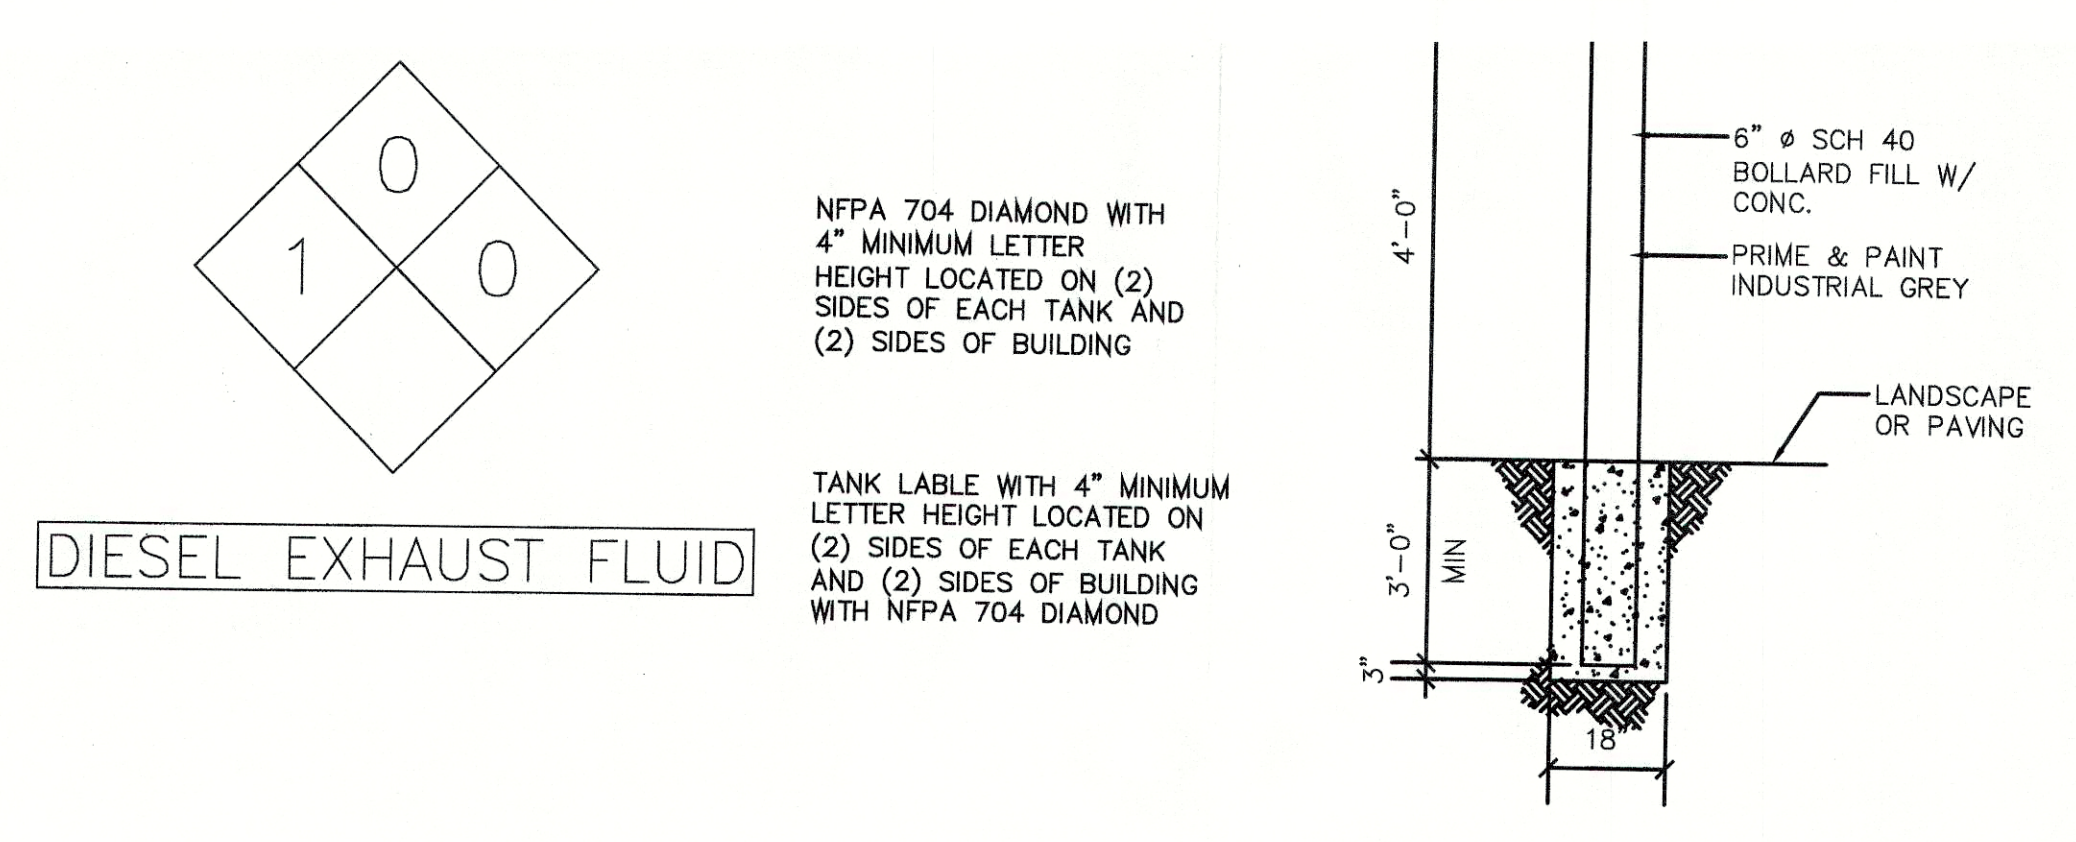


04 SAFETY STICKERS
A1 1"=1'-0"

03 BOLLARD DETAIL
A1 1"=1'-0"

NOTES
REF SHEETS P1 & P1.1 FOR ADDITIONAL INFORMATION ON ALL DEF EQUIPMENT

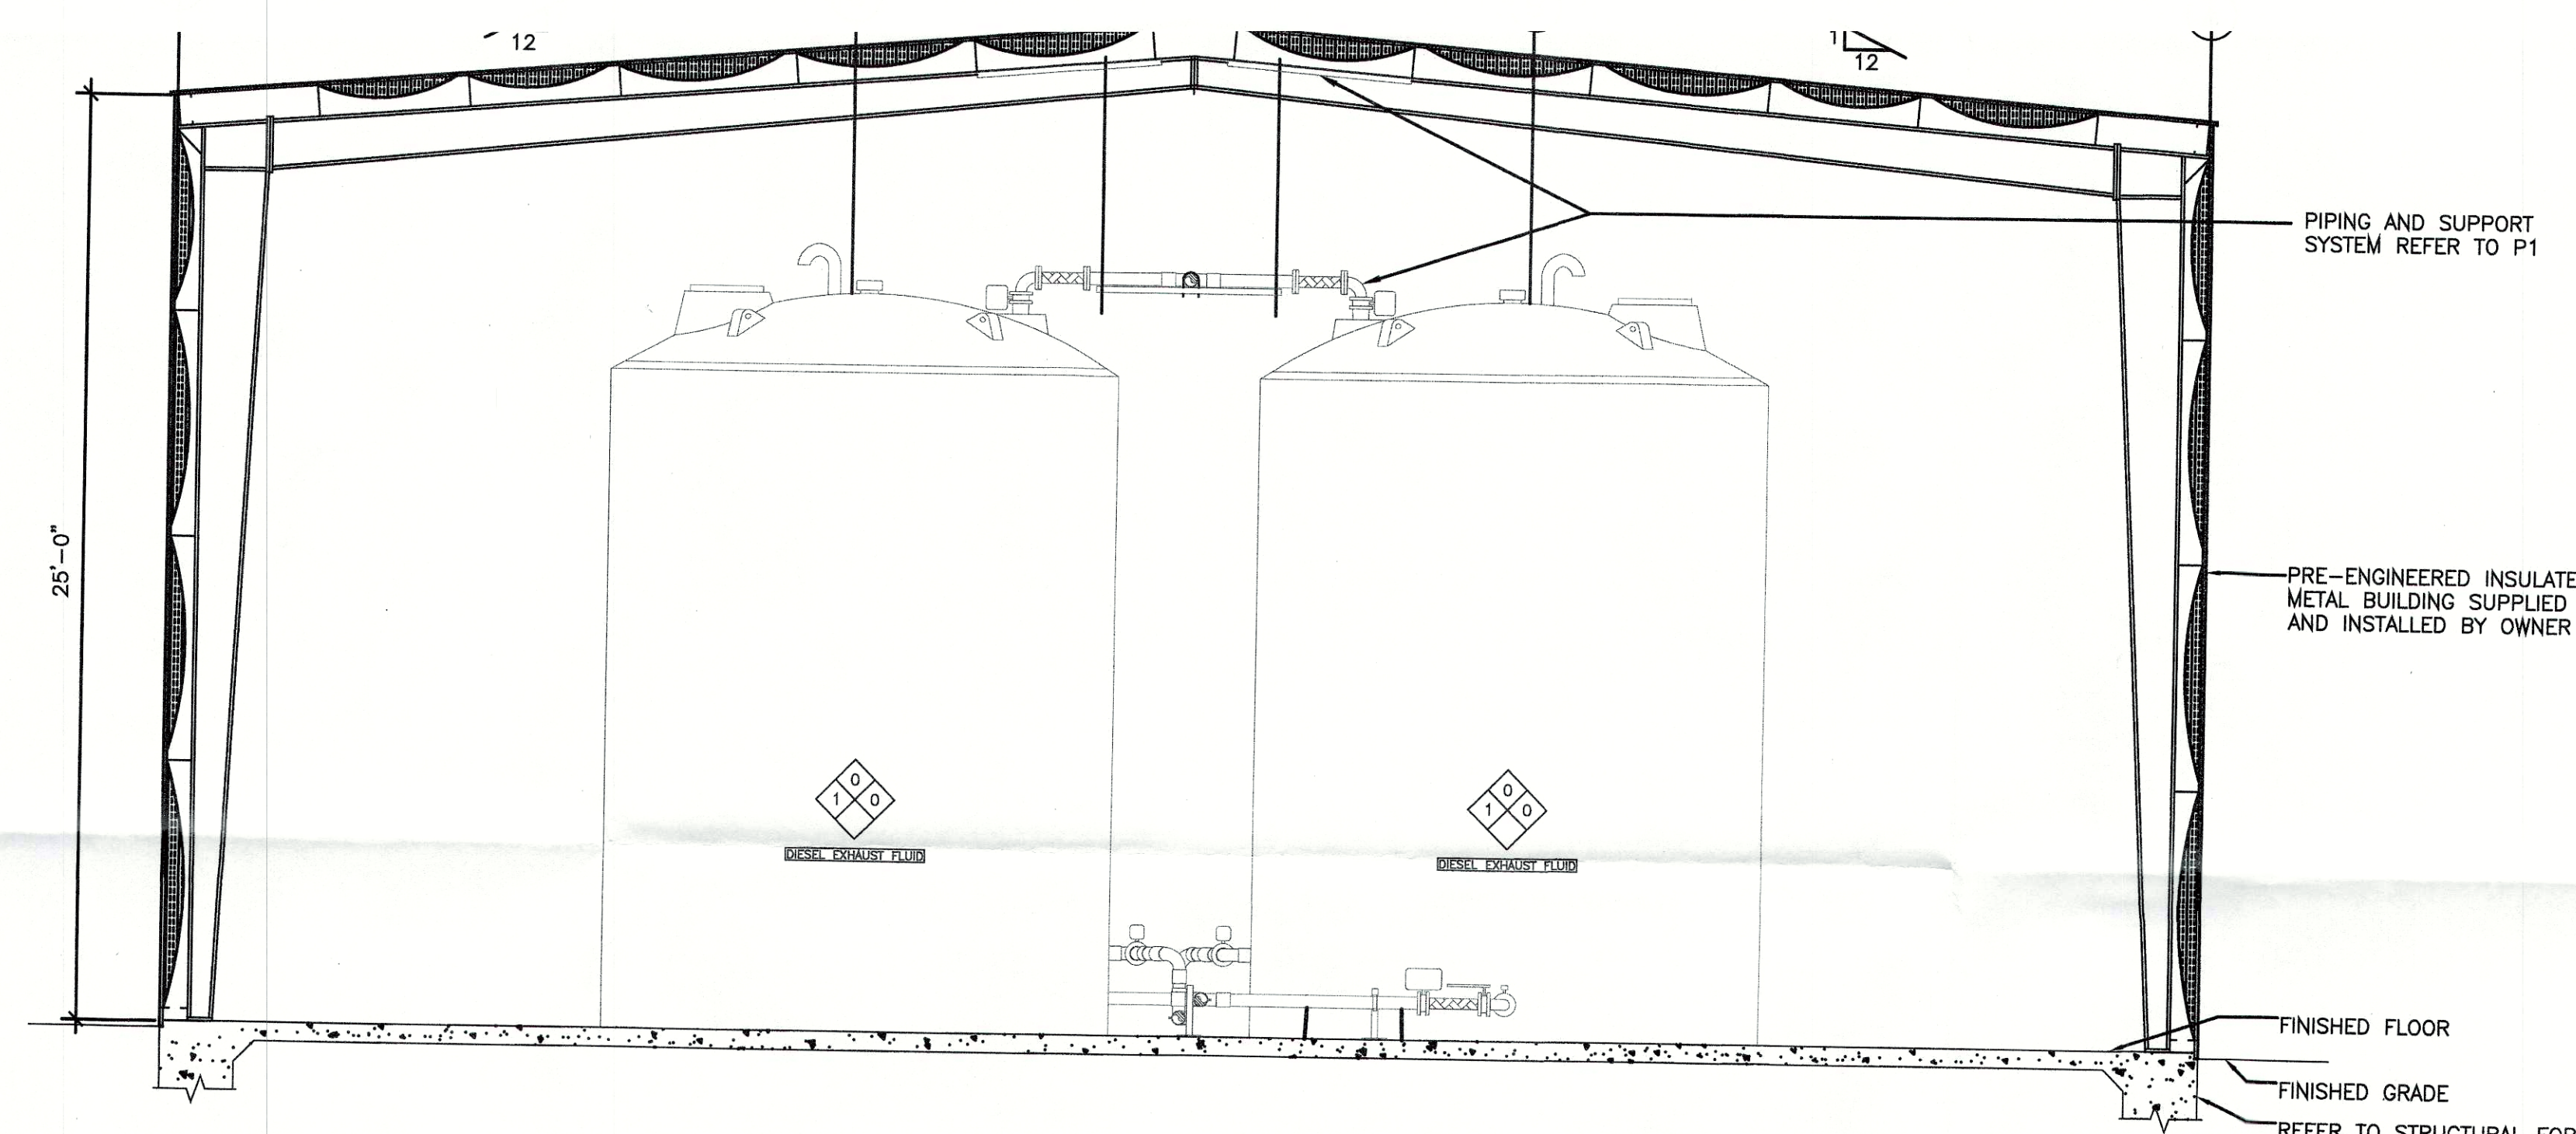

02 BUILDING SECTION
A1 1/4"=1'-0"

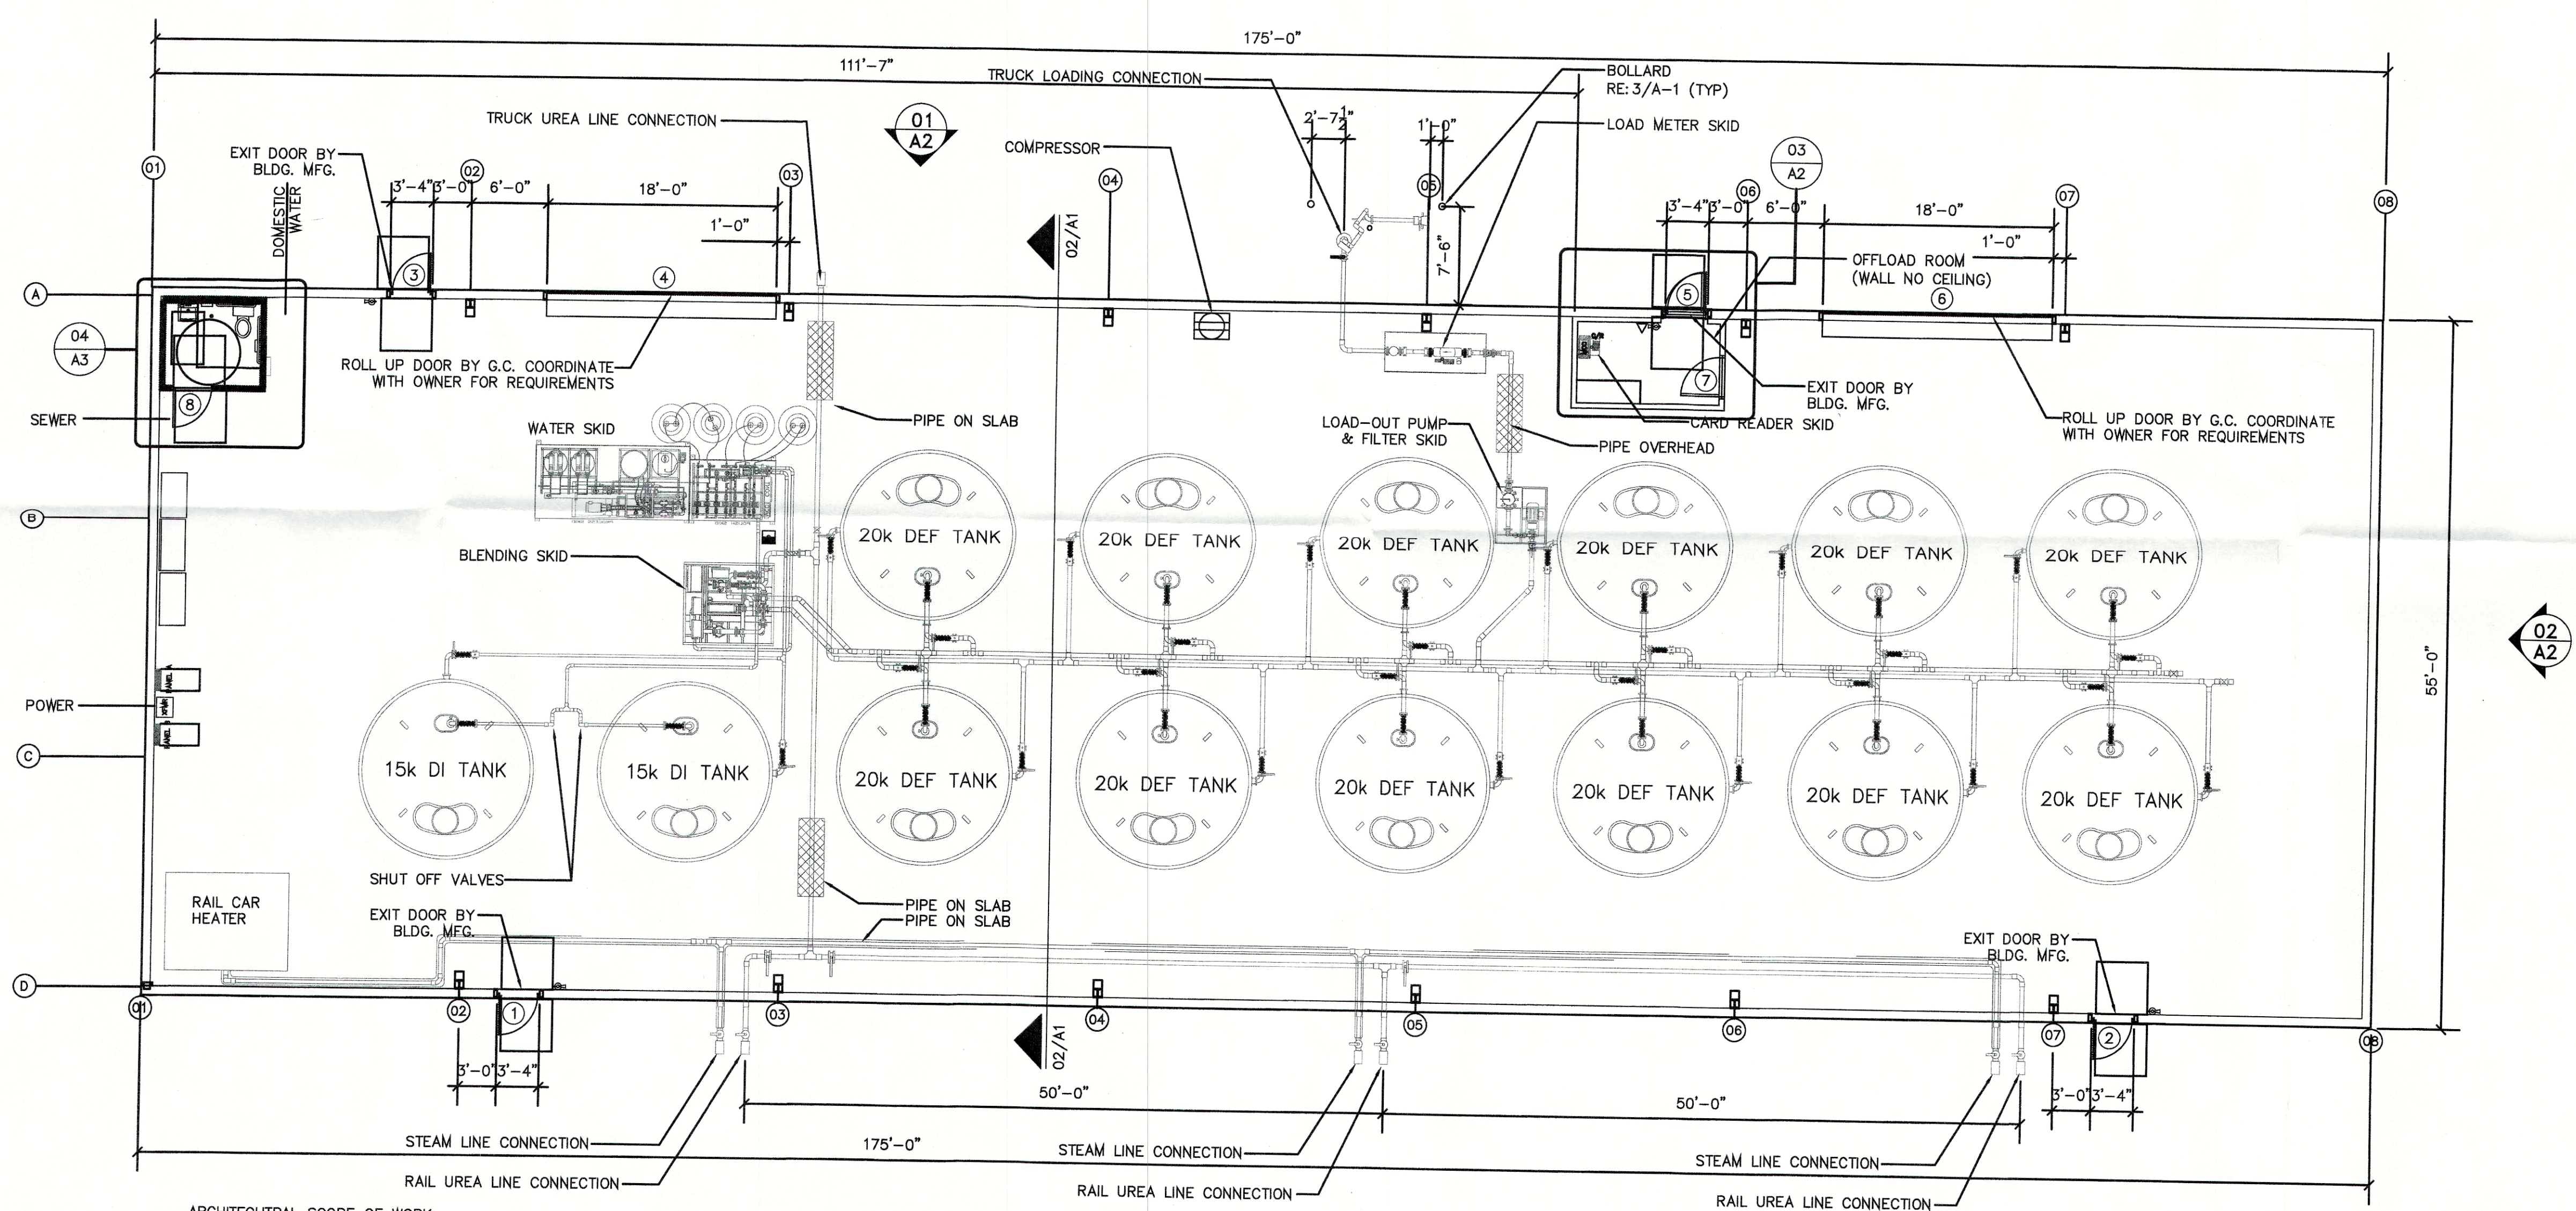

01 FLOOR PLAN
A1 1/8"=1'-0"

RECEIVED
MAR 22 2018
PLANNING & DESIGN SERVICES