



1 Schematic Elevation-North  
SD201 1/16" = 1'-0"

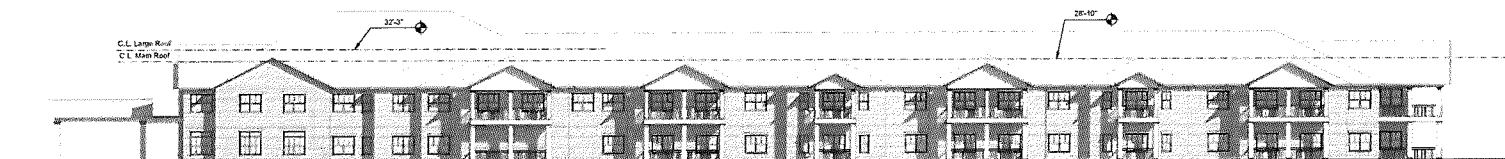

2 Schematic Elevation-South  
SD201 1/16" = 1'-0"



3 Schematic Elevation-East  
SD201 1/16" = 1'-0"

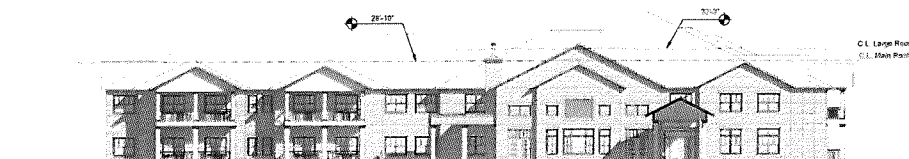

4 Schematic Elevation-West  
SD201 1/16" = 1'-0"



**STUDIO A**  
architecture  
2330 Frankfort ave  
Louisville, KY 40206  
P: (502) 589-8007  
F: (502) 589-8004  
www.studioarch.com

Consultants

Project Name

Independent  
Living  
Community

4000 Huntingwood  
Louisville, KY 40222

Client

**DOMINION**

5187 Newburg Circle  
Knoxville, TN 37921

Seal

NOT FOR  
CONSTRUCTION

Revisions

| No. | Description | Date |
|-----|-------------|------|
|     |             |      |
|     |             |      |
**SCHEMATIC  
ELEVATIONS**

Project number 17DM01

Date Feb. 20, 2018

**SD201**

Scale 1/16" = 1'-0"

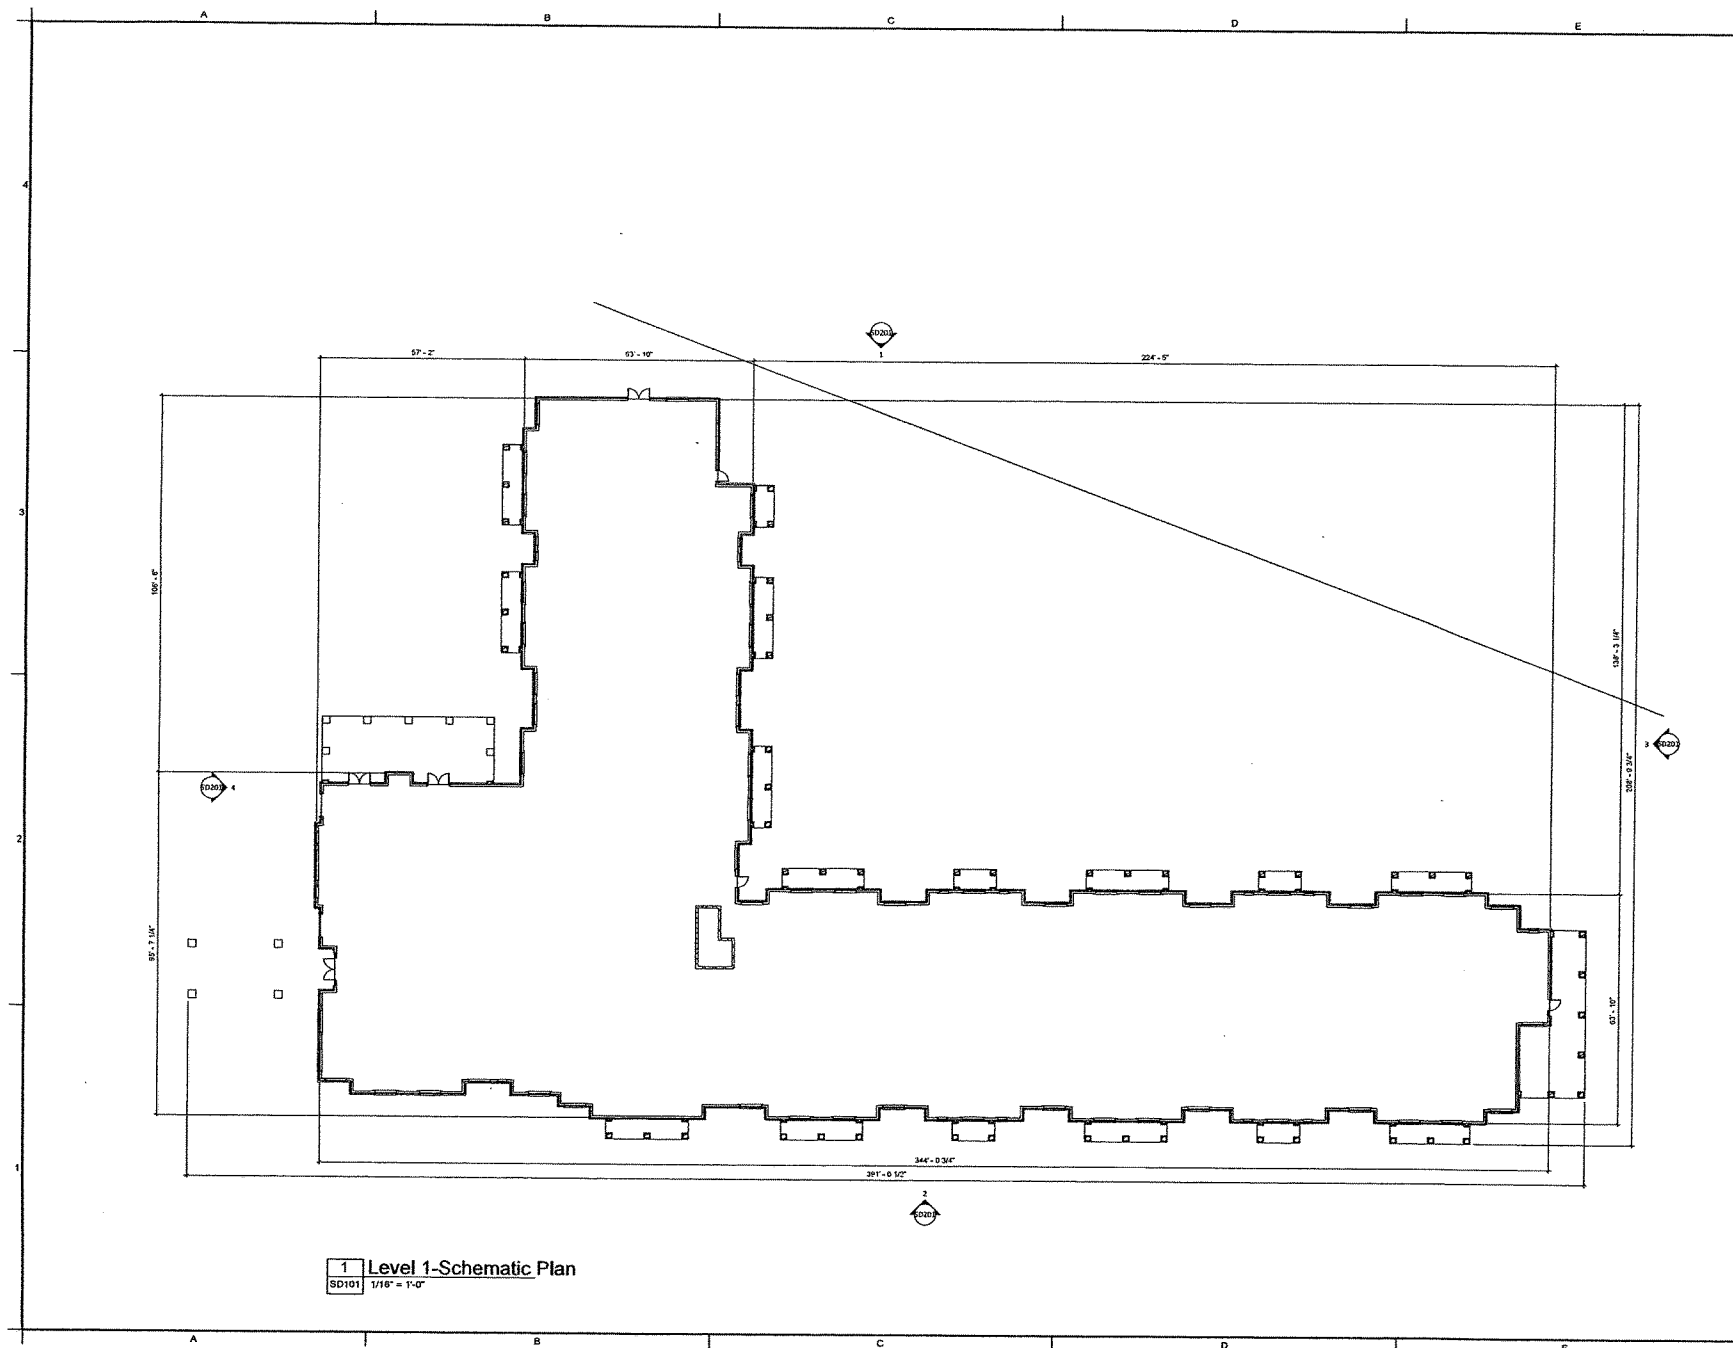


**STUDIO A**  
architecture  
2330 frankfort ave  
louisville, ky 40206  
p: (502) 589-8007  
f: (502) 589-8004  
www.studioaarch.com

Consultants

Project Name  
**Independent Living Community**  
4300 Harding Road  
Louisville, KY 40222

Client  
**DOMINION**  
5167 Hemborg Drive  
Knoxville, TN 37931

Seal

NOT FOR CONSTRUCTION

Revisions

| No. | Description | Date |
|-----|-------------|------|
|     |             |      |
|     |             |      |
**SCHEMATIC PLAN**

Project number 17DM01  
Date Feb. 20, 2018

**SD101**  
Scale 1/16" = 1'-0"

DATE PLOTTED: 02/20/2018 10:41 AM