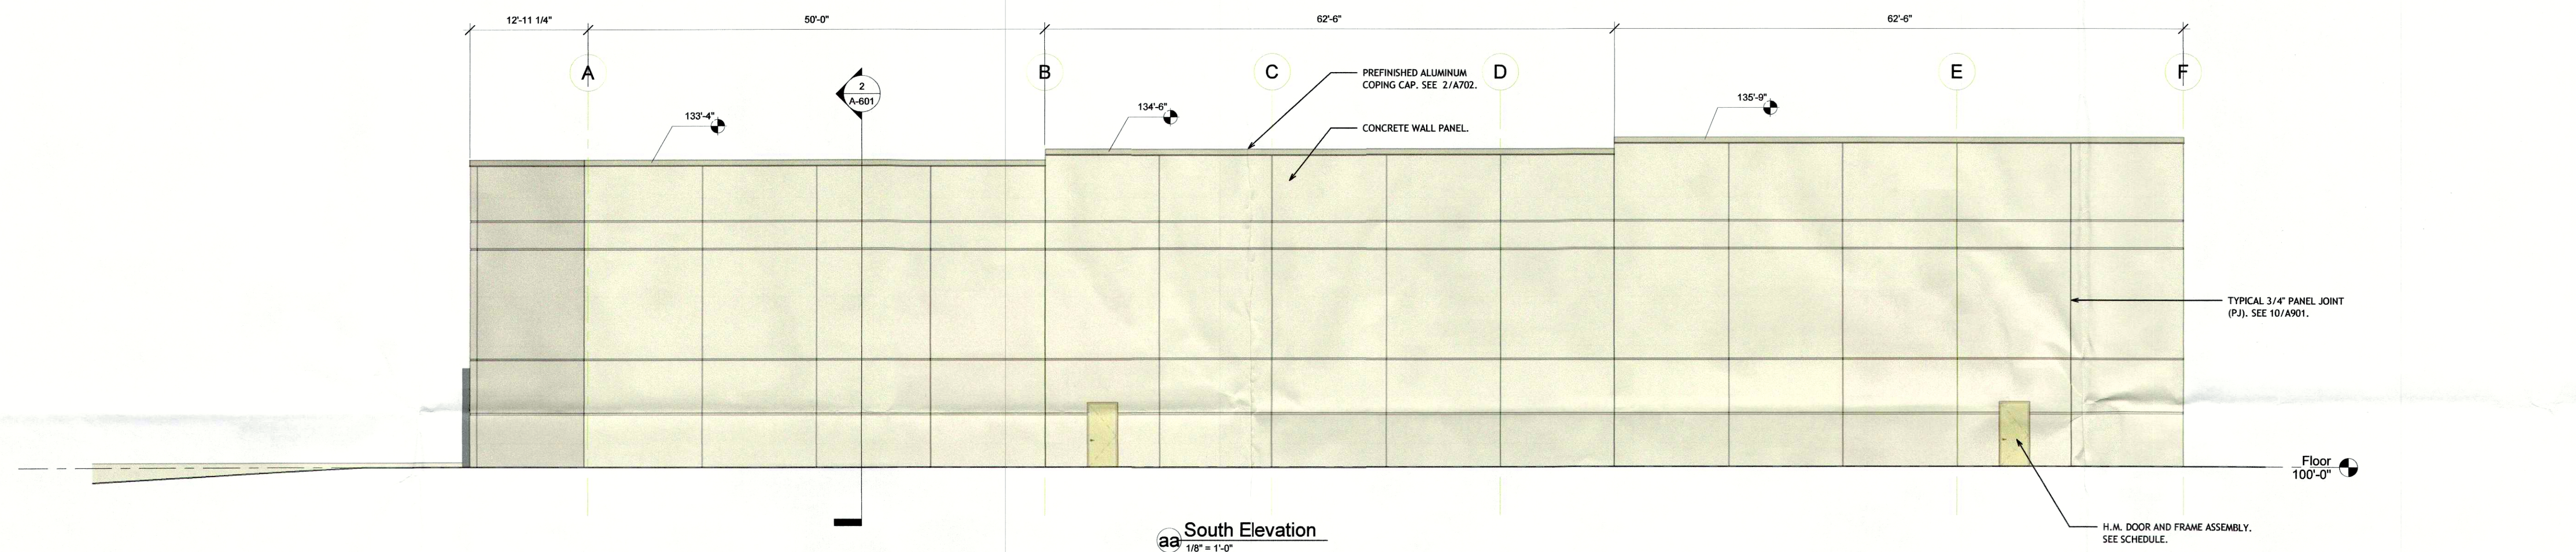
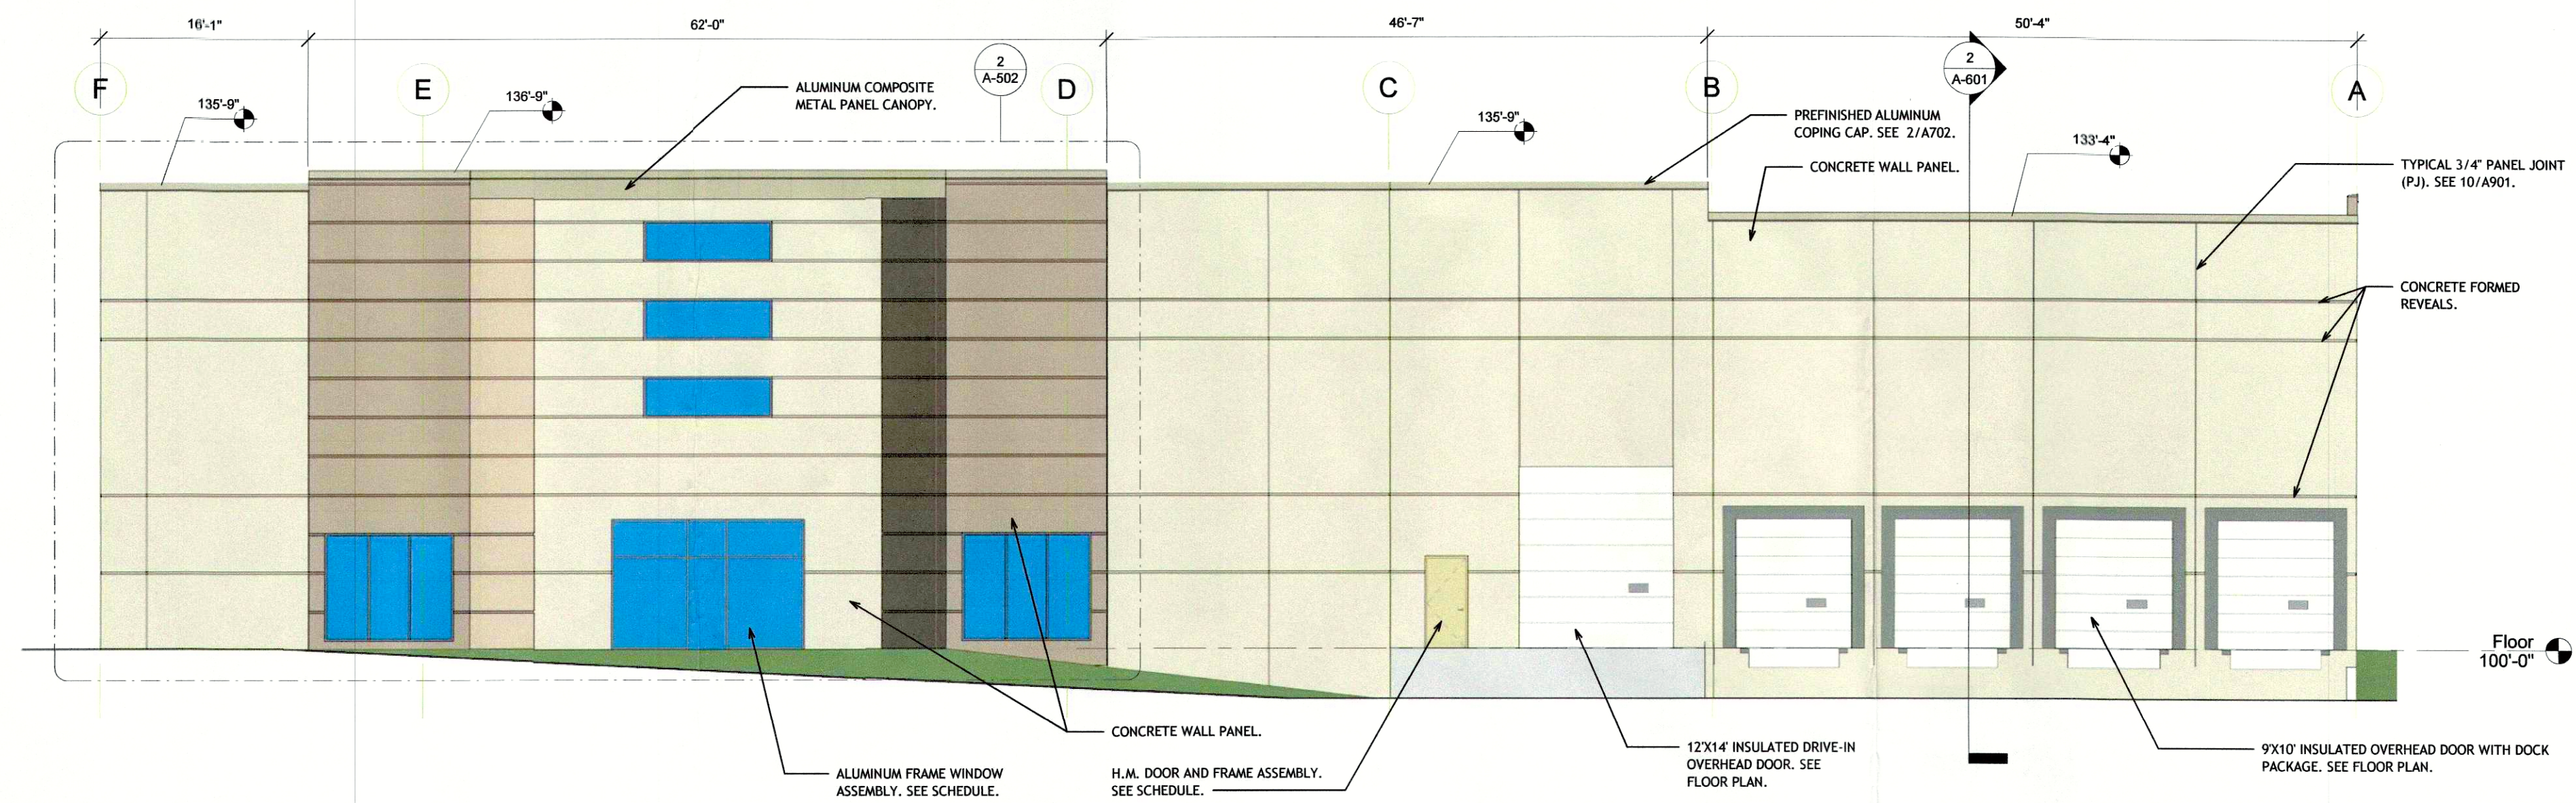
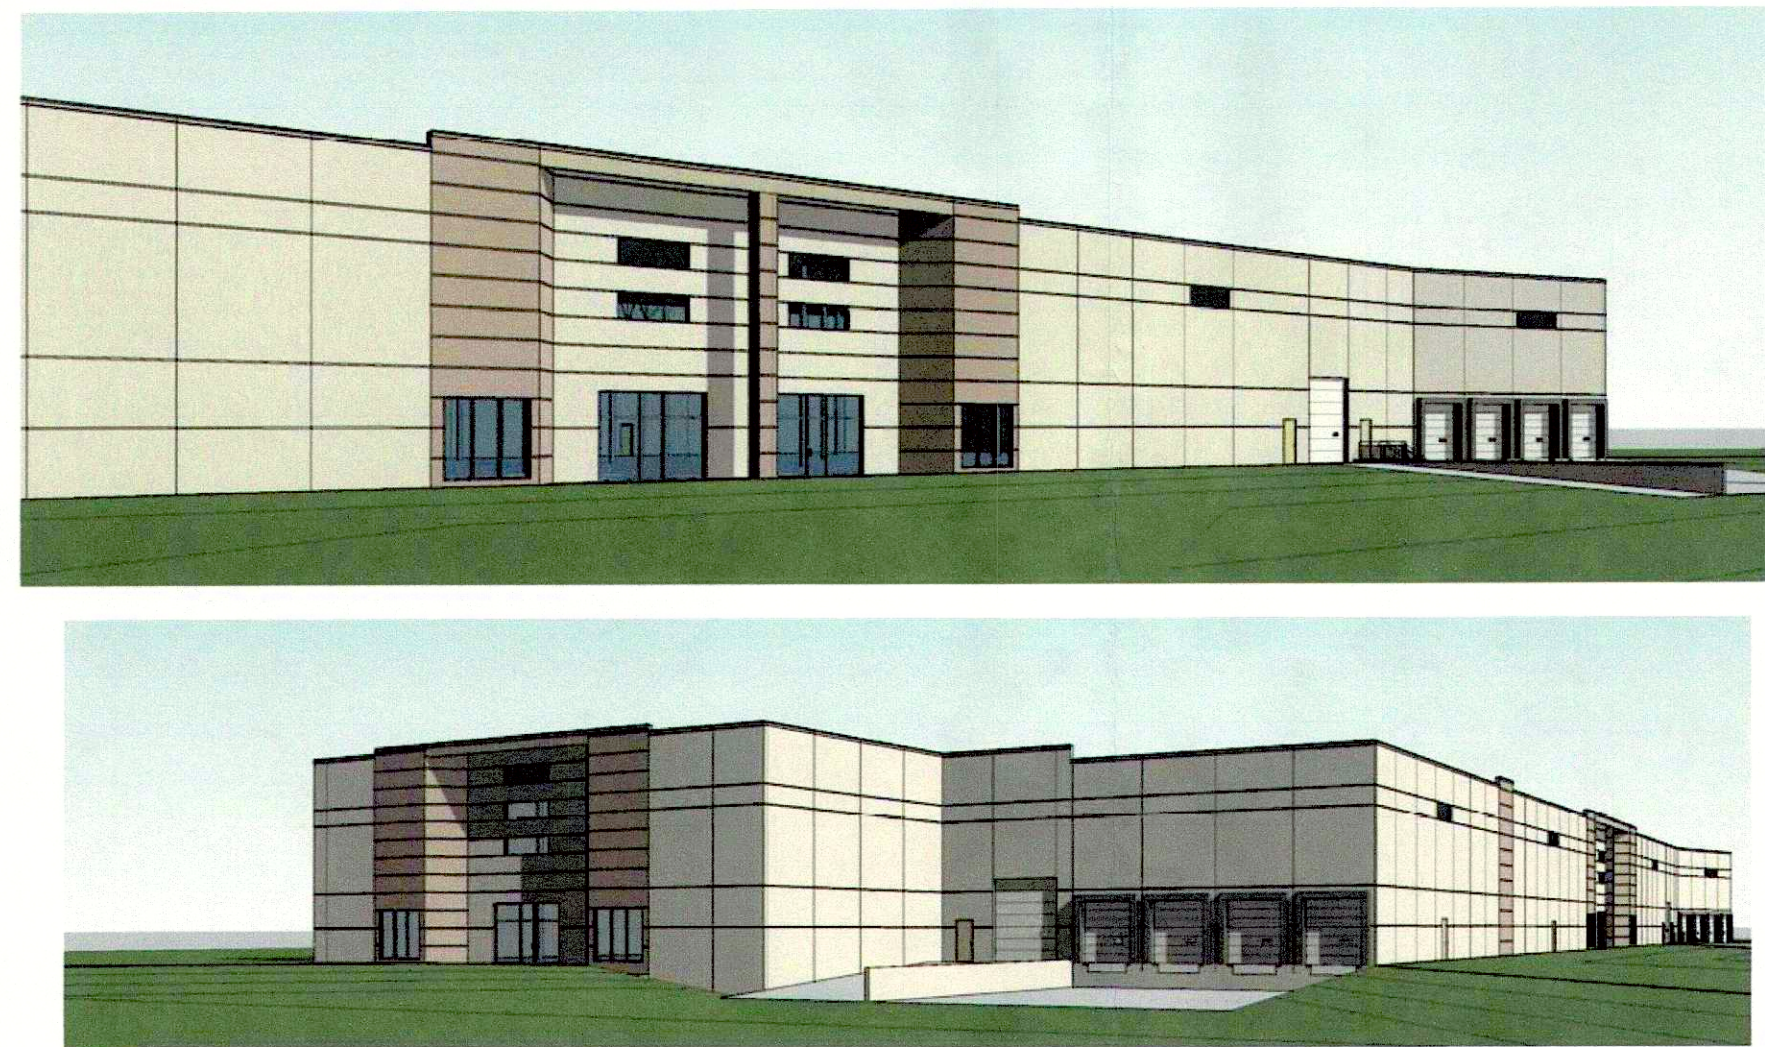


Notice
The Architect/Engineer does not define the scope of individual trades, subcontractors, material suppliers, or vendors. Any sheet numbering system used which identifies disciplines is solely for the Architect/Engineer's convenience, and is not intended to define a subcontractor's scope of work. Information regarding individual trades, subcontractors, material suppliers, and vendors may be detailed, described and indicated at different locations throughout these documents. No consideration will be given to requests for change orders for failure to obtain and review the complete set of drawings and specifications when preparing bids, prices, and quotations.

COPYRIGHT by KovertHawkins
ALL RIGHTS RESERVED

630 Walnut Street
Jeffersonville, IN 47130
812-285-3854
www.kovertHawkins.com

KovertHawkins
architects

ENERGY STAR PARTNER

Drawn By: TFS
Checked By: JAH
Project: 2018xx-xx
Date: 03-04-2018

Revisions

Certified By:

Review Print
07-26-2018

RECEIVED
JUL 27 2018
FARMWORK
DESIGN SERVICES

Noltemeyer
Research Drive
Louisville Ky.
N 430521 W 401 20'

Sheet
A-501
Elevations

18DevPlan113