



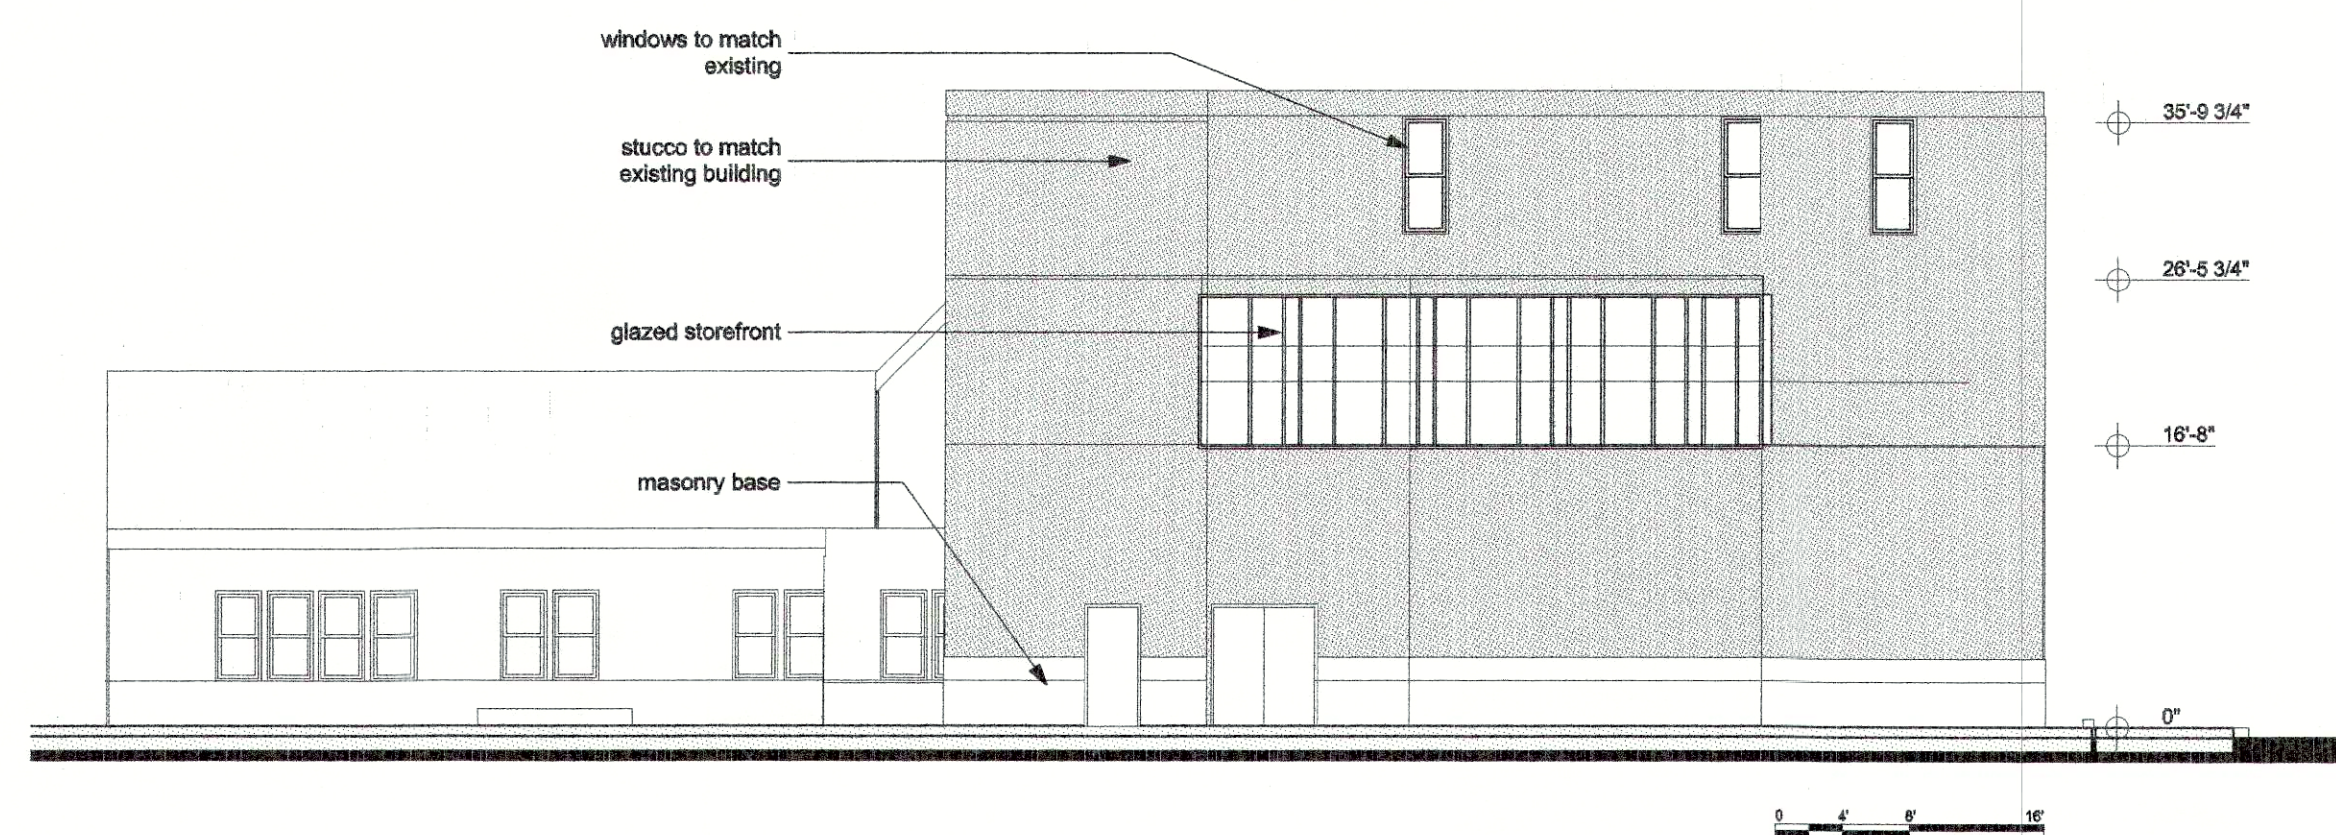


1 SOUTH ELEVATION - ADDITION

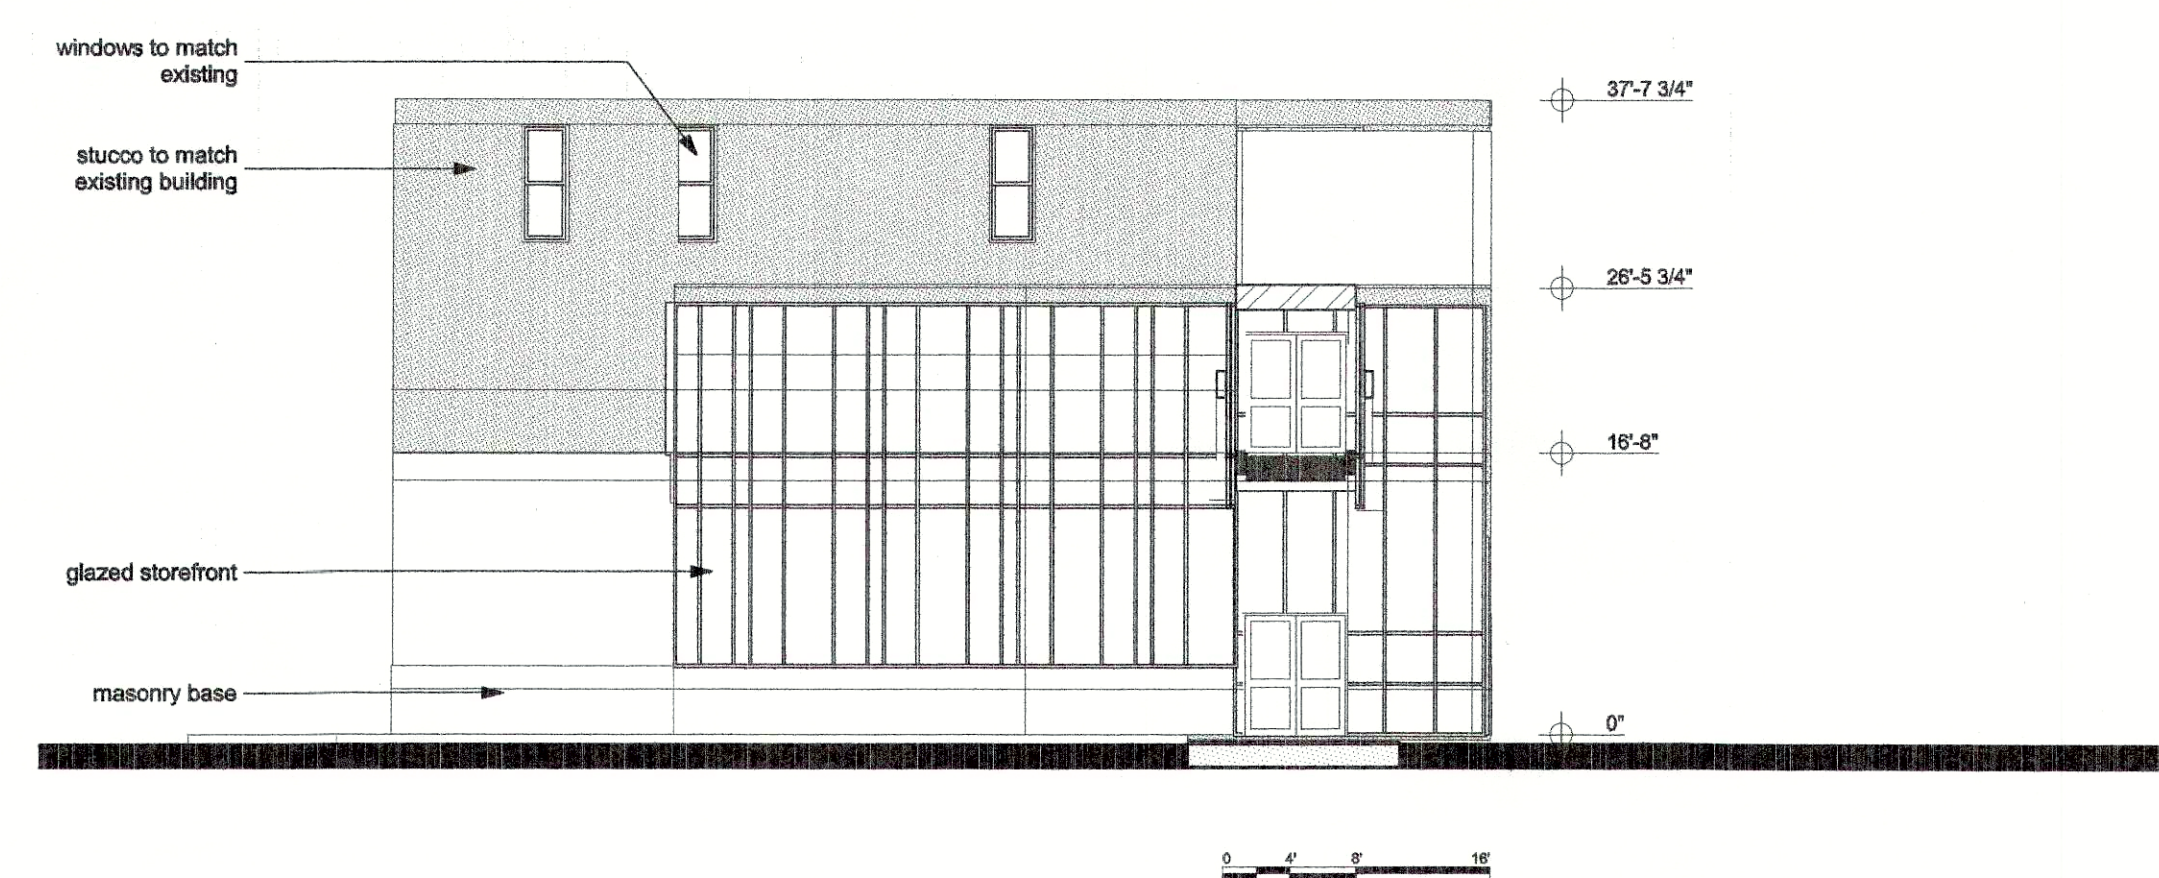

3 NORTH ELEVATION - ADDITION



4 WEST ELEVATION - ALLEY

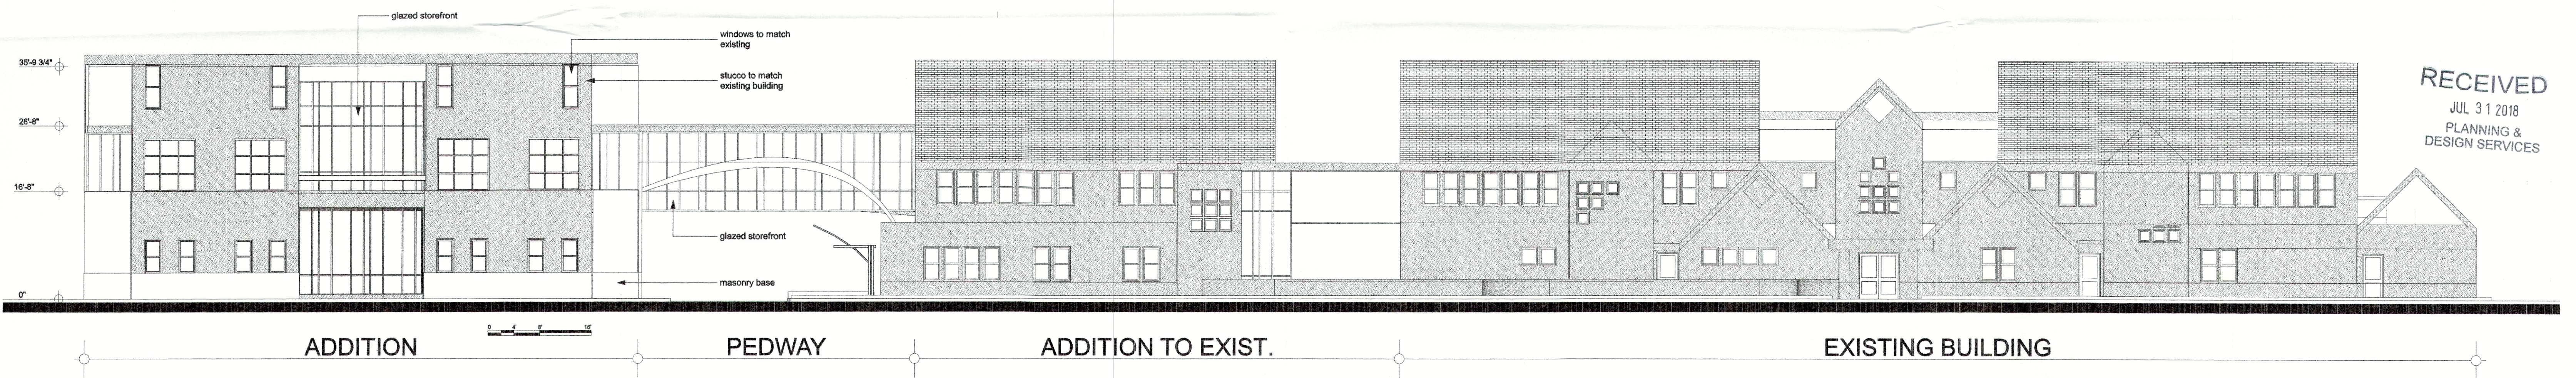

2 EAST ELEVATION - 1ST STREET

RECEIVED
JUL 31 2018
PLANNING &
DESIGN SERVICES