

**rock  
paper  
hammer**

ARCHITECTURE + CONSTRUCTION  
135 Blackburn Avenue • Louisville, KY 40206

Emily Fisher Paprocki, AIA  
502.235.8086  
[emily@rockpaperhammer.com](mailto:emily@rockpaperhammer.com)

**COPYRIGHT**  
THIS ARCHITECTURAL DRAWING IS PROVIDED IN CONFIDENCE AS AN INSTRUMENT OF SERVICE OF ROCK PAPER HAMMER WHO SHALL BE DEEMED THE AUTHOR OF THIS DRAWING AND SHALL RETAIN ALL COMMON LAW AND STATUTORY LAW AND OTHER RIGHTS, INCLUDING COPYRIGHT. THIS DRAWING SHALL BE USED ONLY PURSUANT TO THE AGREEMENT WITH ROCK PAPER HAMMER. NO OTHER USE OR DISTRIBUTION MAY BE MADE WITHOUT PRIOR CONSENT OF ROCK PAPER HAMMER.

PROJECT

4 Caledonia Ave.  
- New Residence -  
Louisville, Kentucky 40206


DRAWING

## Exterior Elevations

ISSUE	DATE
VARIANCE	4/10/18

SCALE: AS NOTED\*

## A2.1

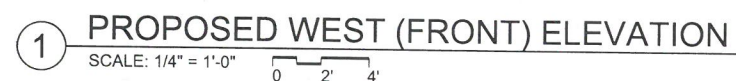

18 VARIANCE 1039



1 PROPOSED NORTH (SIDE) ELEVATION  
SCALE: 1/4" = 1'-0" 0 2' 4'

RECEIVED  
APR 13 2018  
PLANNING &  
DESIGN SERVICES

rock  
paper  
hammer  
ARCHITECTURE + CONSTRUCTION  
135 Blackum Avenue - Louisville, KY 40206  
Emily Fisher Paprocki, AIA  
502.235.8086  
emily@rockpaperhammer.com

COPYRIGHT  
THIS ARCHITECTURAL DRAWING IS PROVIDED IN  
CONFIDENCE AS AN INSTRUMENT OF SERVICE  
OF ROCK PAPER HAMMER WHO SHALL BE  
DEEMED THE AUTHOR OF THIS DRAWING AND  
SHALL RETAIN ALL COMMON LAW AND  
STATUTORY LAW AND OTHER RIGHTS.  
INCLUDING COPYRIGHT. THIS DRAWING SHALL  
BE USED ONLY PURSUANT TO THE AGREEMENT  
WITH ROCK PAPER HAMMER. NO OTHER USE  
OR DISTRIBUTION MAY BE MADE WITHOUT  
PRIOR CONSENT OF ROCK PAPER HAMMER.

PROJECT

4 Caledonia Ave.  
- New Residence -  
Louisville, Kentucky 40206


DRAWING

Exterior Elevations

ISSUE DATE  
VARIANCE 4/10/18

SCALE: AS NOTED\*



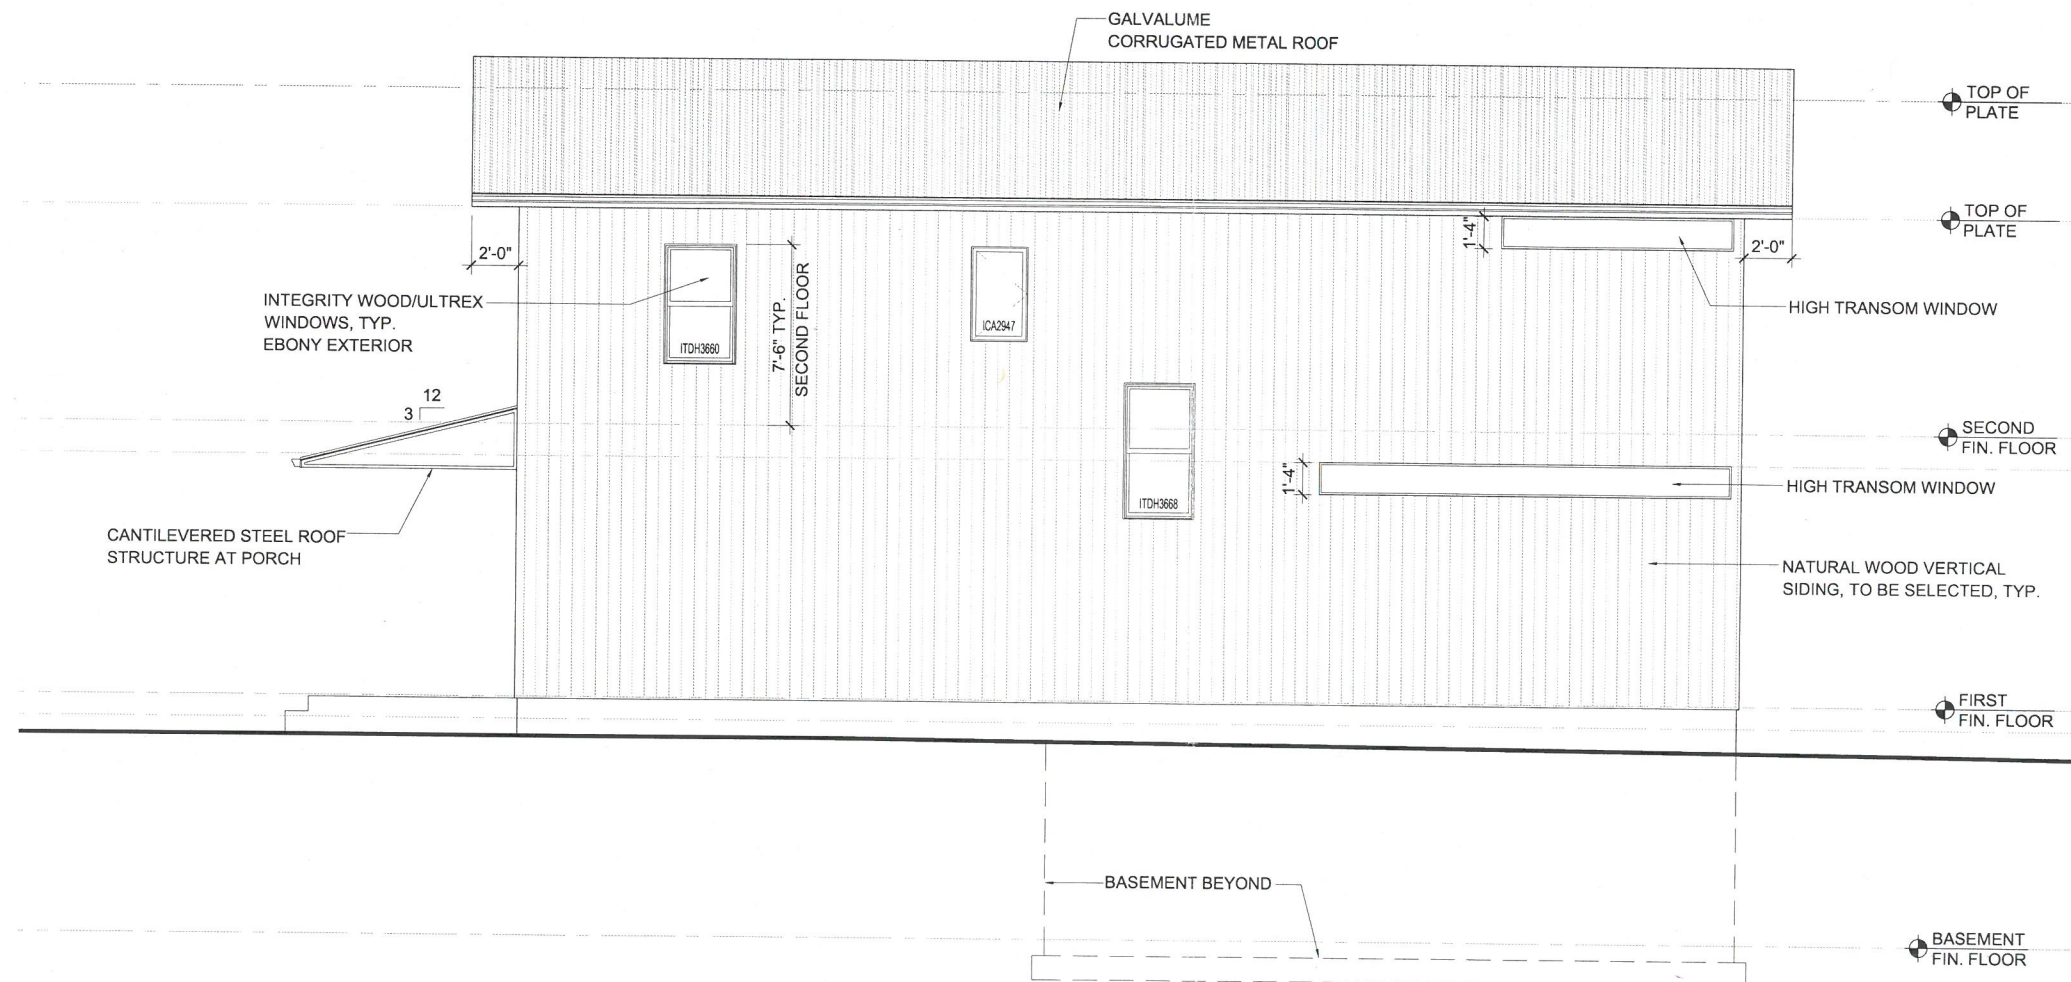

1 PROPOSED SOUTH (SIDE) ELEVATION  
SCALE: 1/4" = 1'-0" 0 2' 4'

RECEIVED  
APR 13 2018  
PLANNING &  
DESIGN SERVICES

rock  
paper  
hammer

ARCHITECTURE + CONSTRUCTION  
135 Blackburn Avenue - Louisville, KY 40206

Emily Fisher Paprocki, AIA  
502.235.8086  
emily@rockpaperhammer.com

COPYRIGHT  
THIS ARCHITECTURAL DRAWING IS PROVIDED IN CONFIDENCE AS AN INSTRUMENT OF SERVICE OF ROCK PAPER HAMMER WHO SHALL BE DEEMED THE AUTHOR OF THIS DRAWING AND SHALL RETAIN ALL COMMON LAW AND STATUTORY LAW AND OTHER RIGHTS. INCLUDING COPYRIGHT. THIS DRAWING SHALL BE USED ONLY PURSUANT TO THE AGREEMENT WITH ROCK PAPER HAMMER. NO OTHER USE OR DISTRIBUTION MAY BE MADE WITHOUT PRIOR CONSENT OF ROCK PAPER HAMMER.

PROJECT

4 Caledonia Ave.  
- New Residence -  
Louisville, Kentucky 40206

DRAWING

Exterior Elevations

ISSUE DATE  
VARIANCE 4/10/18

SCALE: AS NOTED\*

18 VARIANCE 1039 A2.3