



9/30/2018 2:12:33 PM

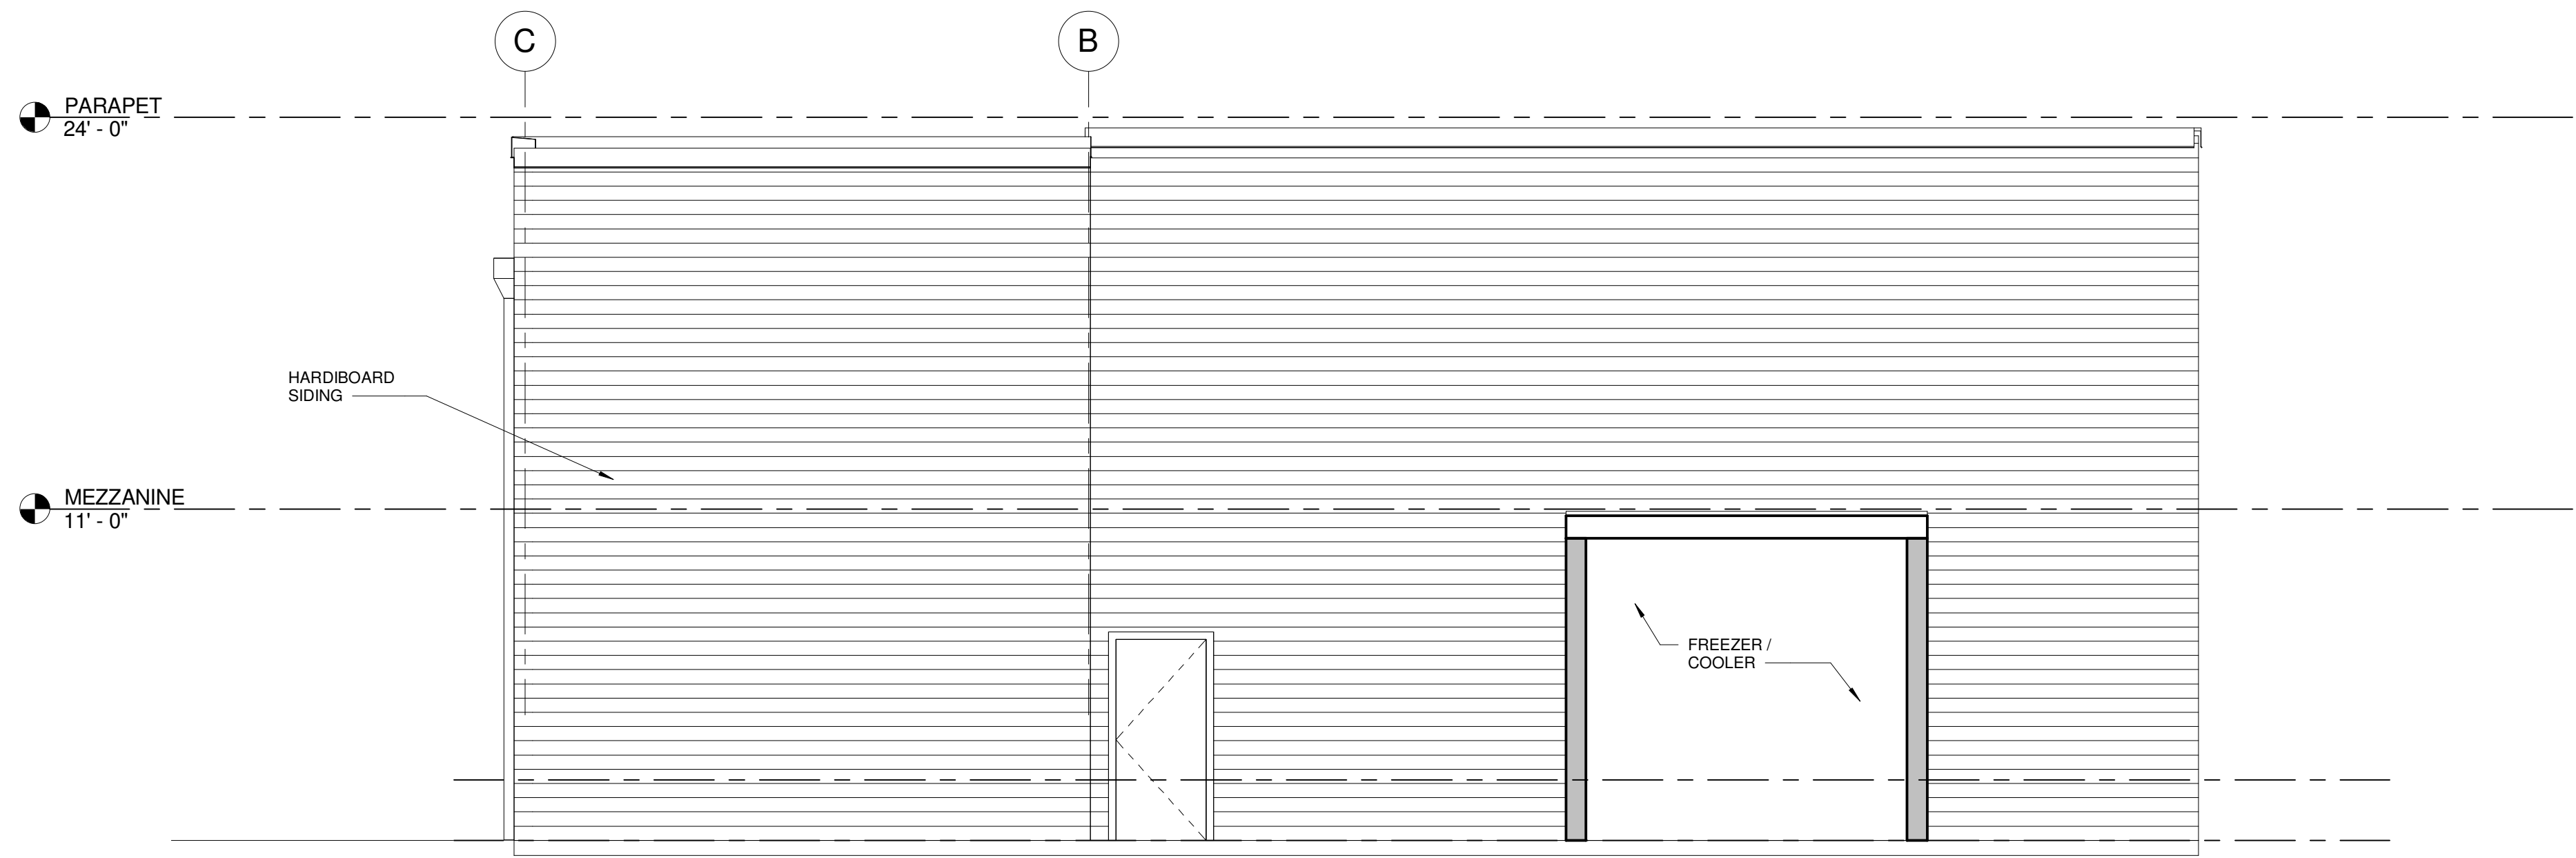

EAST ELEVATION

1/4" = 1'-0" 1 A401

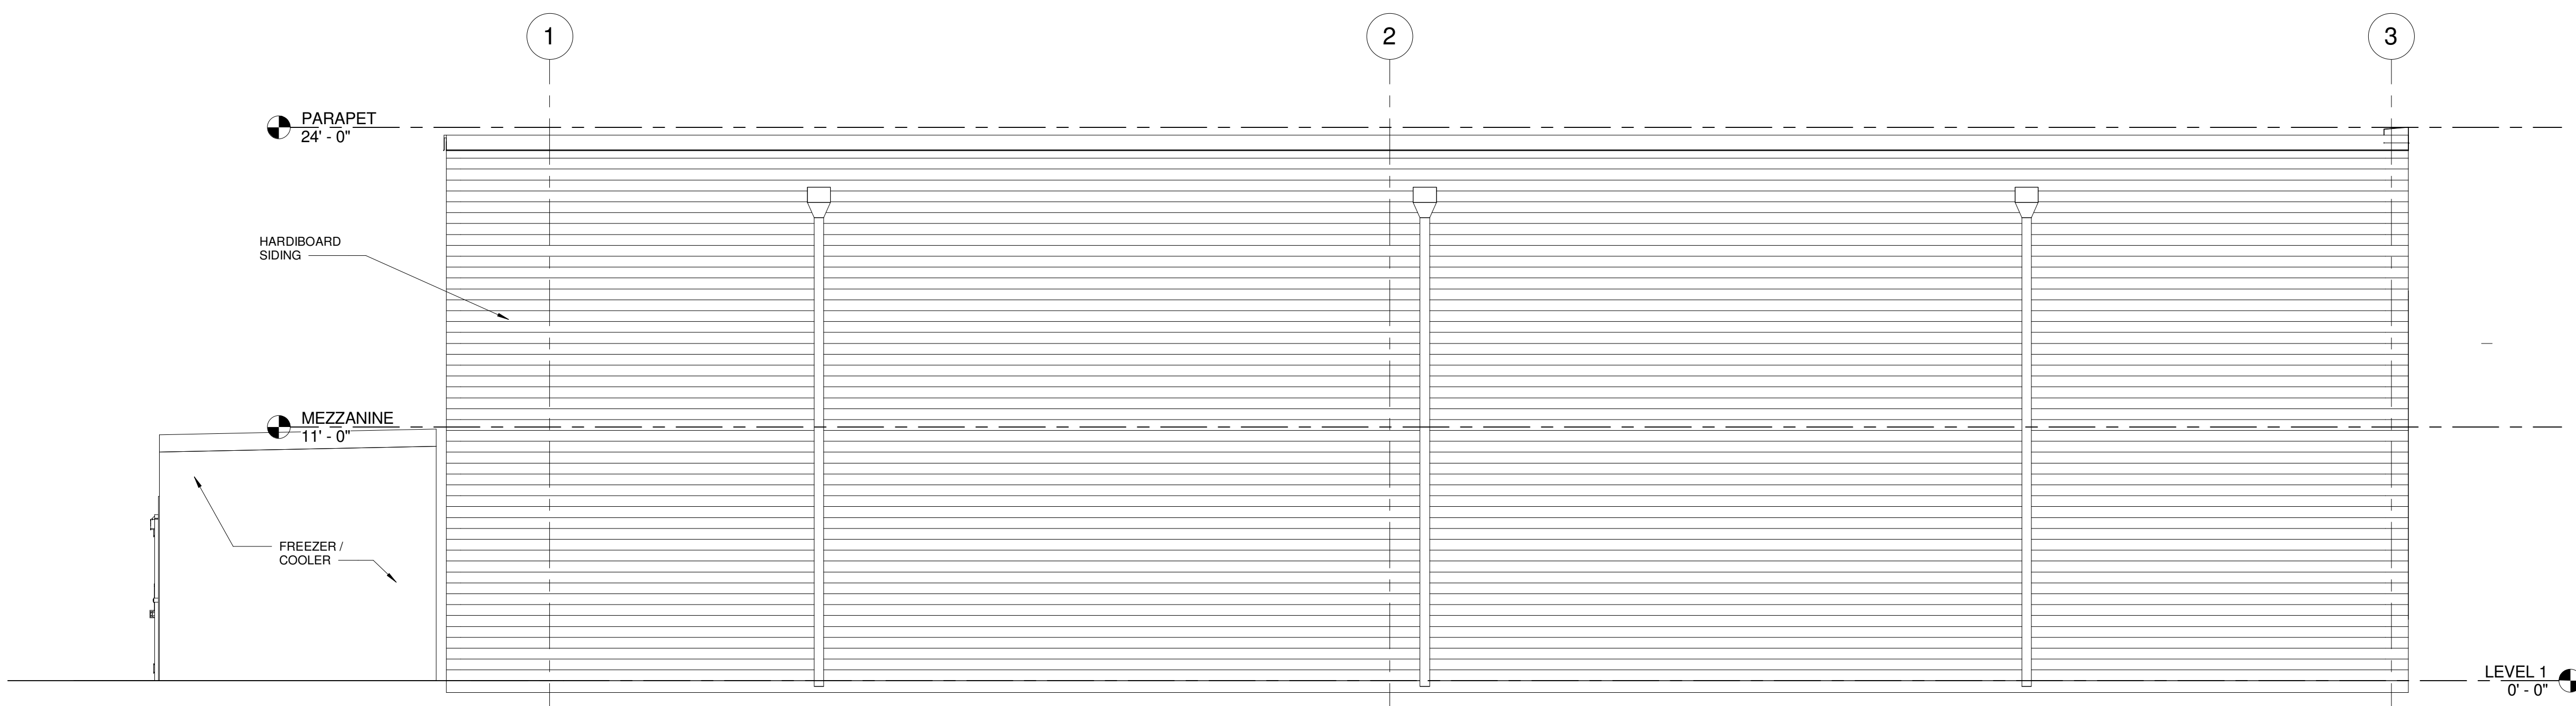

NORTH ELEVATION

1/4" = 1'-0" 2 A401

1751

All drawings and written materials appearing herein constitute original and unpublished work of the architect and may not be duplicated, copied or otherwise used without written consent of the architect.

FAILURE TO ADHERE BY DESIGN DOCUMENTS OR TO OBTAIN LICENSE: The design professional and others are not responsible for problems that arise from failure to follow these drawings, specifications and the design intent they convey, or for problems that arise from other causes, including but not limited to: design, construction, materials, workmanship or products that are alleged.

GOSS AVENUE RESTAURANT
1041 GOSS AVE LOUISVILLE, KY 40217

PRELIMINARY
NOT FOR
CONSTRUCTION

KERSEY AND KERSEY ARCHITECTS

9307 West 1000 North
Carmichael, IN 47227
Tel: 812 873 1287
Fax: 812 873 1487
kerseyandkersey.com

839 East Gray Street
Louisville, KY 40204
Tel: 502 585 0094
Fax: 502 585 2725
kerseyandkersey.com

Sheet

A401

Title ELEVATIONS

Date 11 May 2018

Rev

Rev

Rev

© 2017 Kersey & Kersey, Inc.