



PRELIMINARY ELEVATION

3/32" = 1'-0"

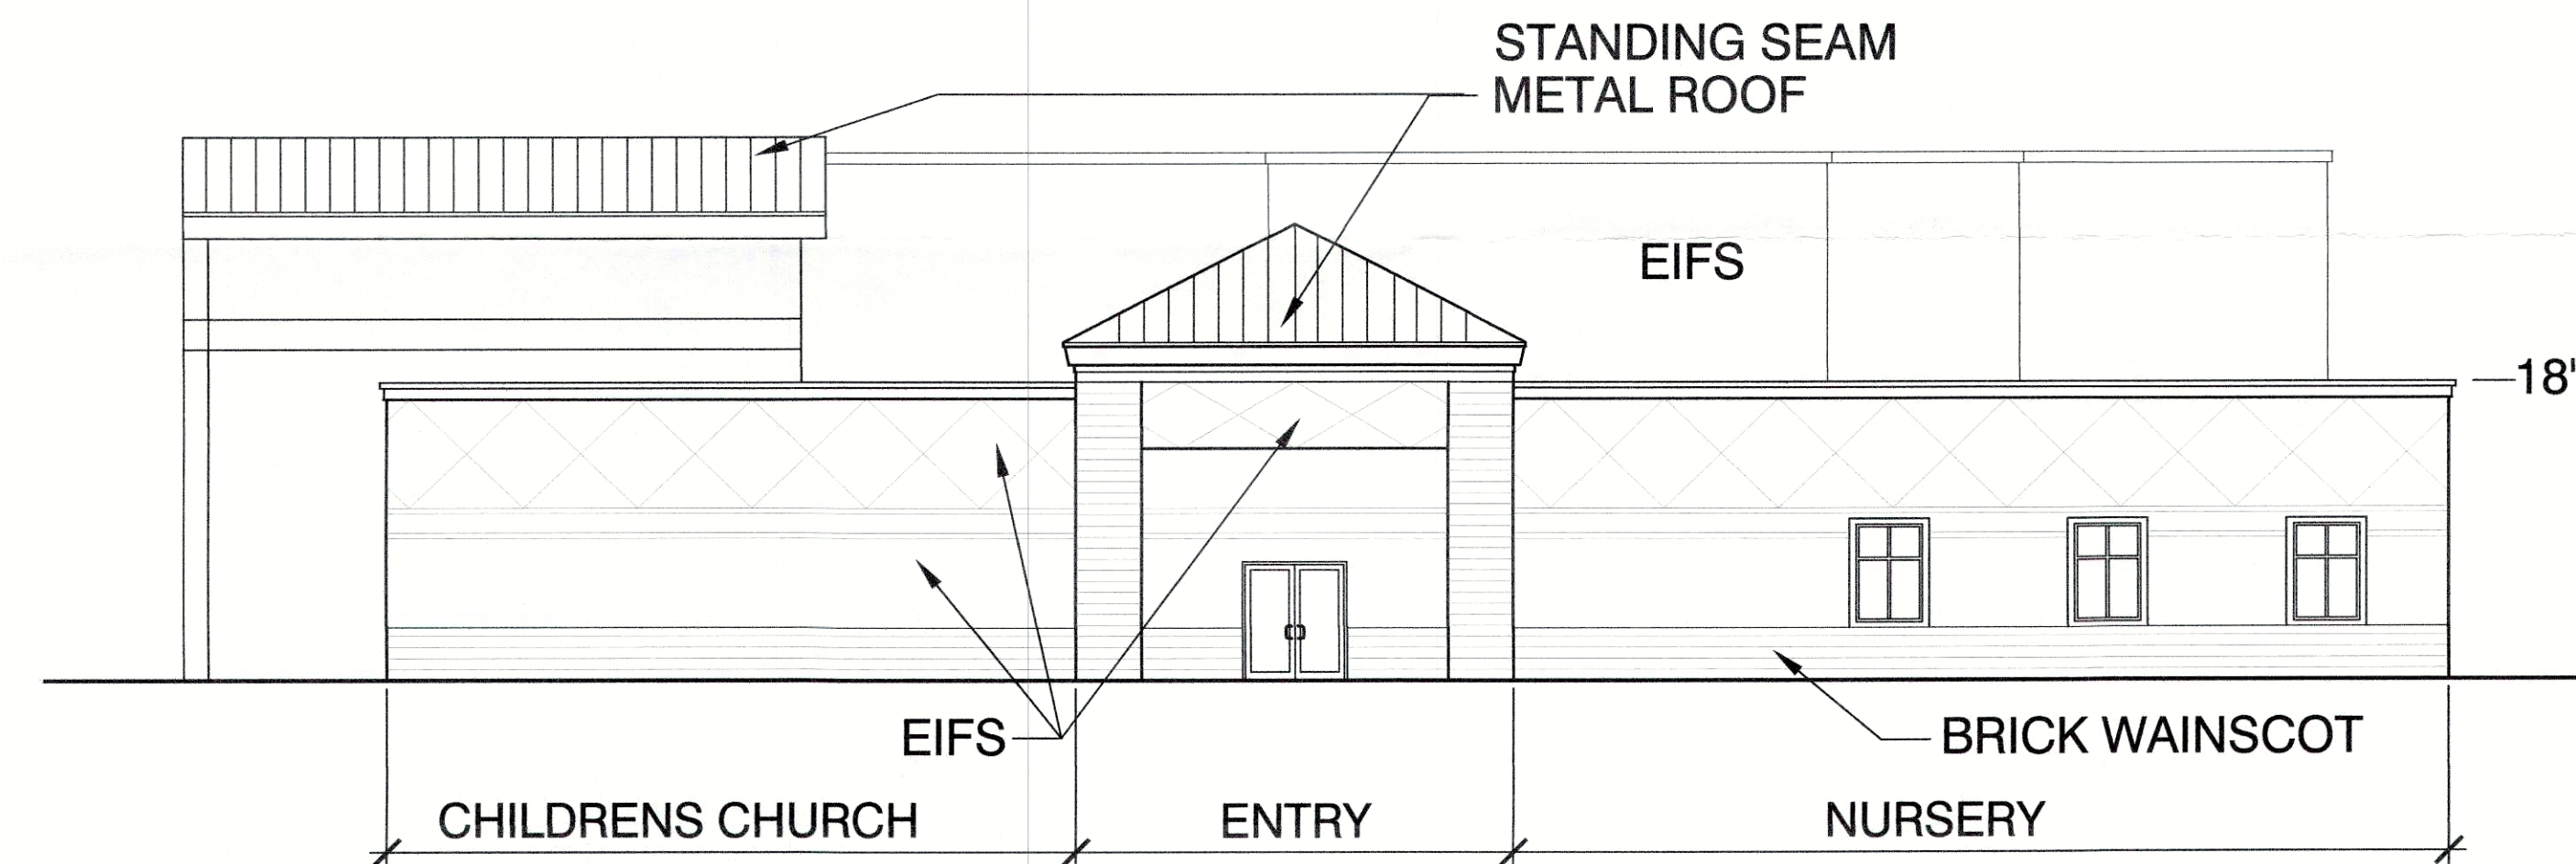


PRELIMINARY ELEVATION

3/32" = 1'-0"

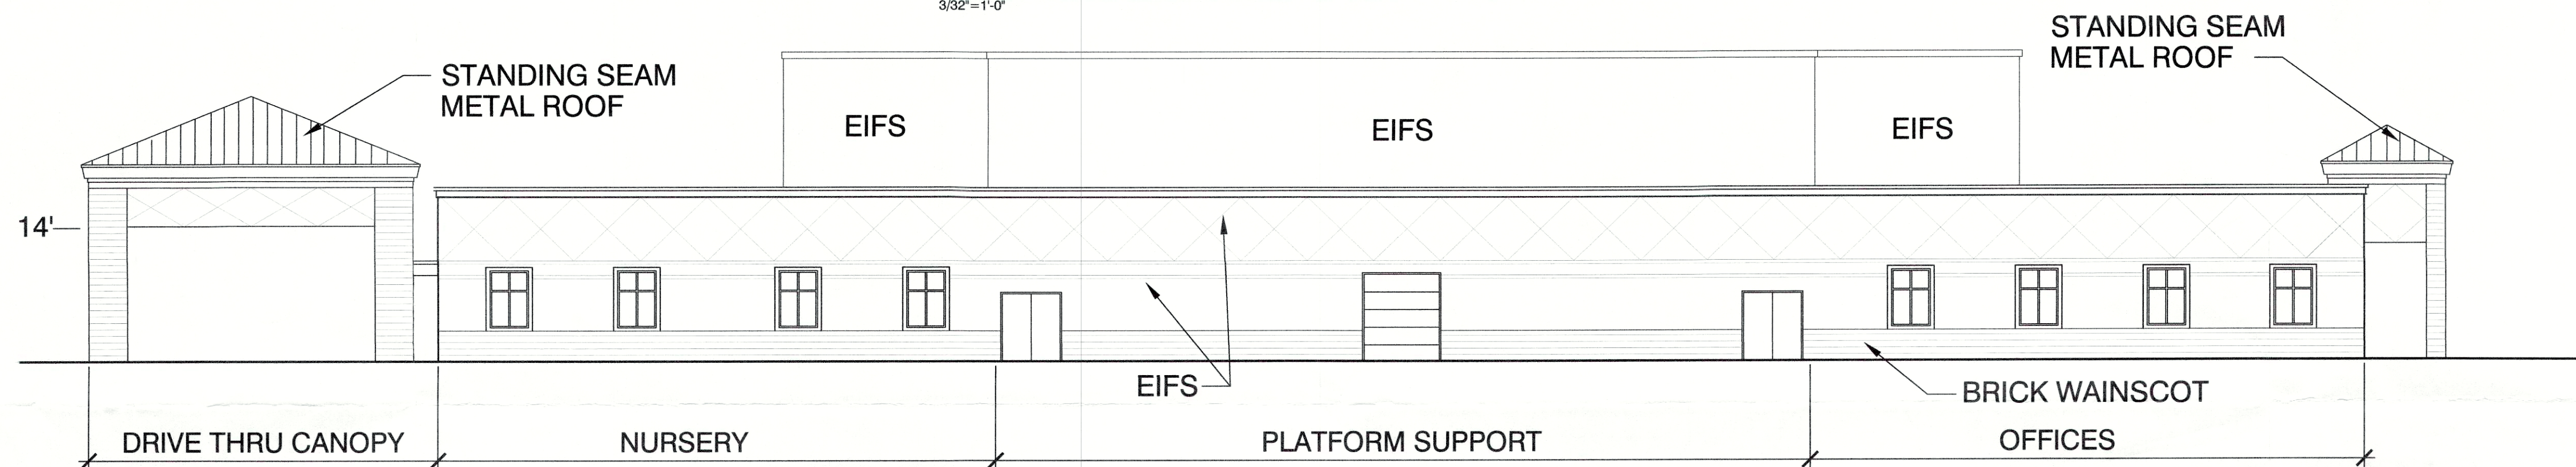

PRELIMINARY ELEVATION

3/32" = 1'-0"

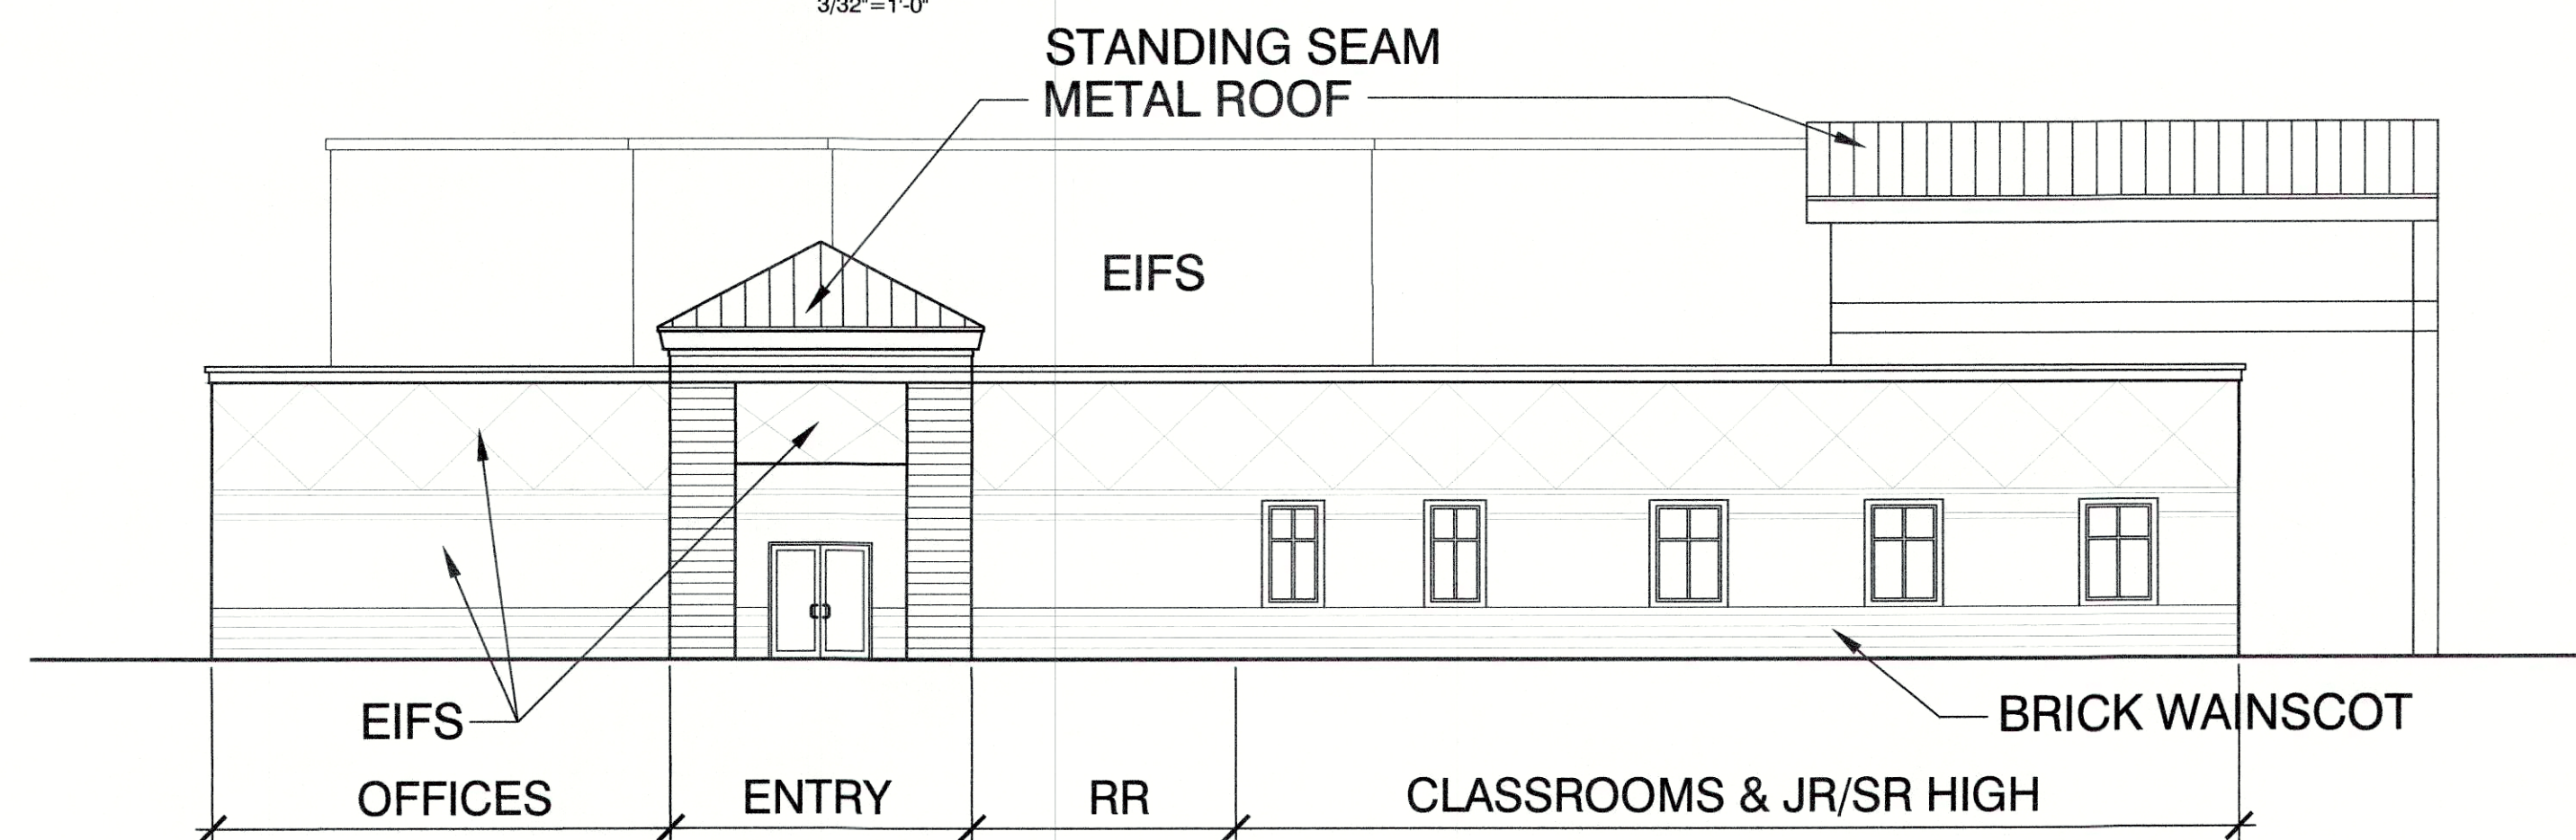

PRELIMINARY ELEVATION

3/32" = 1'-0"

RECEIVED
JUL 20 2018
PLANNING
DESIGN SERVICES




ROE MESSNER & ASSOCIATES, INC.
'AMERICA'S CHURCH BUILDER'
EAST COAST DIVISION
180 ZION CHURCH OF EAST
CONCORD, NORTH CAROLINA 28003
PHONE 704.786.8955 FAX 704.786.8957
WWW.ROEMESSNER.COM

MIDWEST DIVISION
388 EAST LOCUST LANE
VILLAGE OF LOCUST LANE, MISSOURI 64112
PHONE 816.531.2219 FAX 816.531.2655

THE KINGDOM CENTER
LOUISVILLE, KY
PASTOR RONNIE HARRISON

Don Kimble - Architect
PO BOX 41 / 2815 E. 13TH
ANOKIA, KANSAS 67002
PH (316) 651-3324 FAX (316) 613-9484
don.kimble.arch@gmail.com

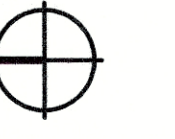

JOB NO: R-2018-06

ISSUE DATES:

REVIEW	3/20/18
REVIEW	4/17/18
REVIEW	4/27/18
REVIEW	06/07/18

REVISIONS:

NO.	DATE:

PRELIMINARY
ELEVATIONS

A-2

18 QP 1073