


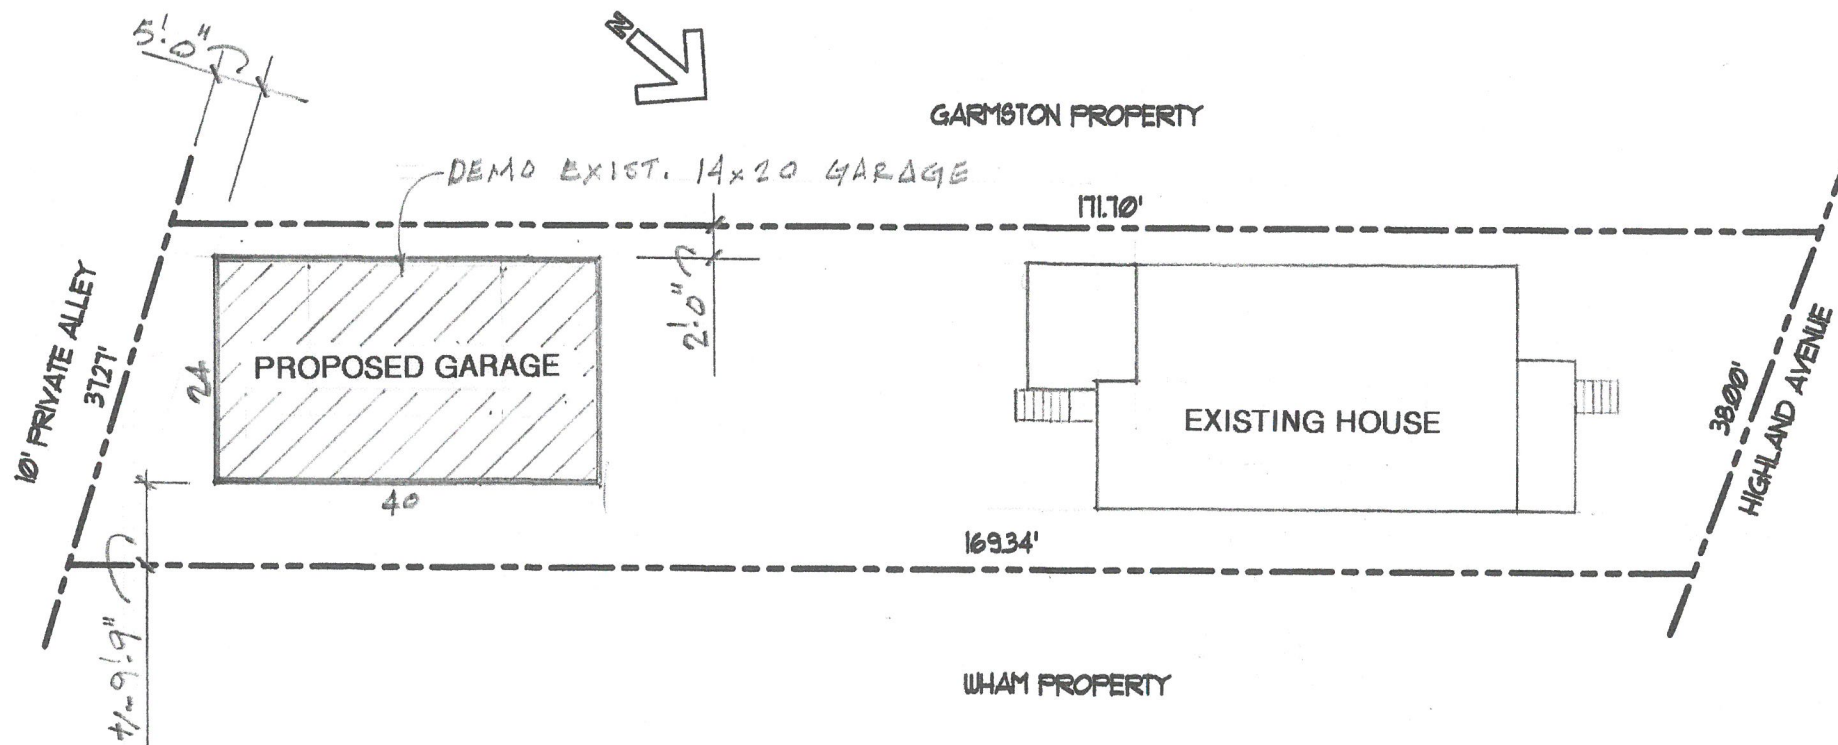

RECEIVED
SEP 12 2018
PLANNING &
DESIGN SERVICES

PROPERTY MAP

SCALE : 1" = 20'-0"

(SITE INFO FROM DEED BOOK 6378 Pg. 51;
8-23-2000 SURVEY BY ROBERT W. GRAY)

8,095 SF - SITE
1,282 SF - HOUSE
960 SF - GARAGE


DETACHED GARAGE

GREER RESIDENCE
2224 HIGHLAND AVE
LOUISVILLE, KY



9⁴ CLG. HT. $\frac{1}{4}'' = 1'-0''$

RECEIVED
SEP 12 2018
PLANNING &
DESIGN SERVICES

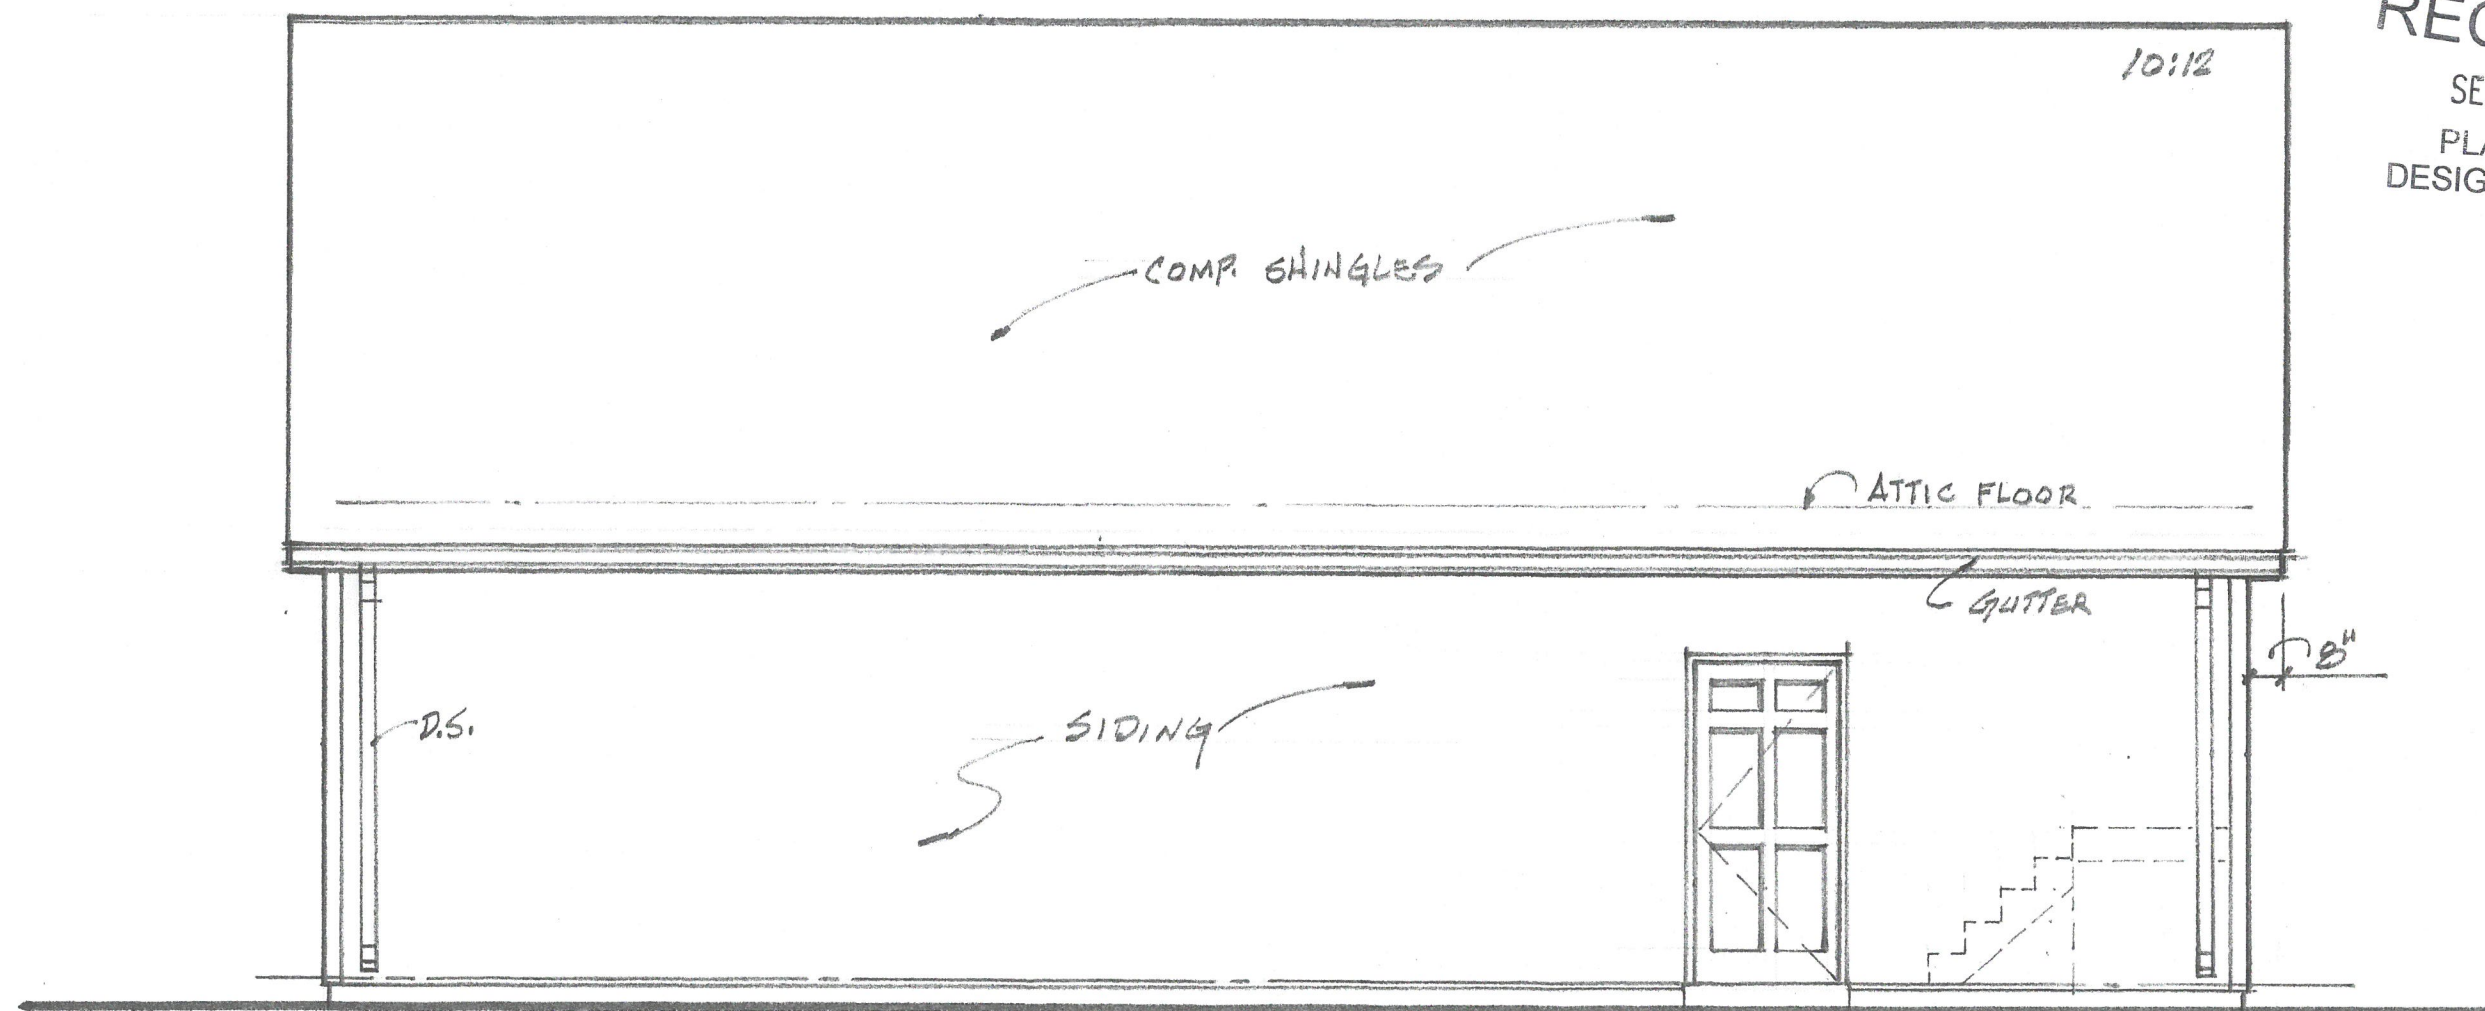


EAST SIDE ELEVATION


1/4" = 1'-0"

(WEST SIDE SIMILAR)

RECEIVED
SEP 12 2018
PLANNING &
DESIGN SERVICES

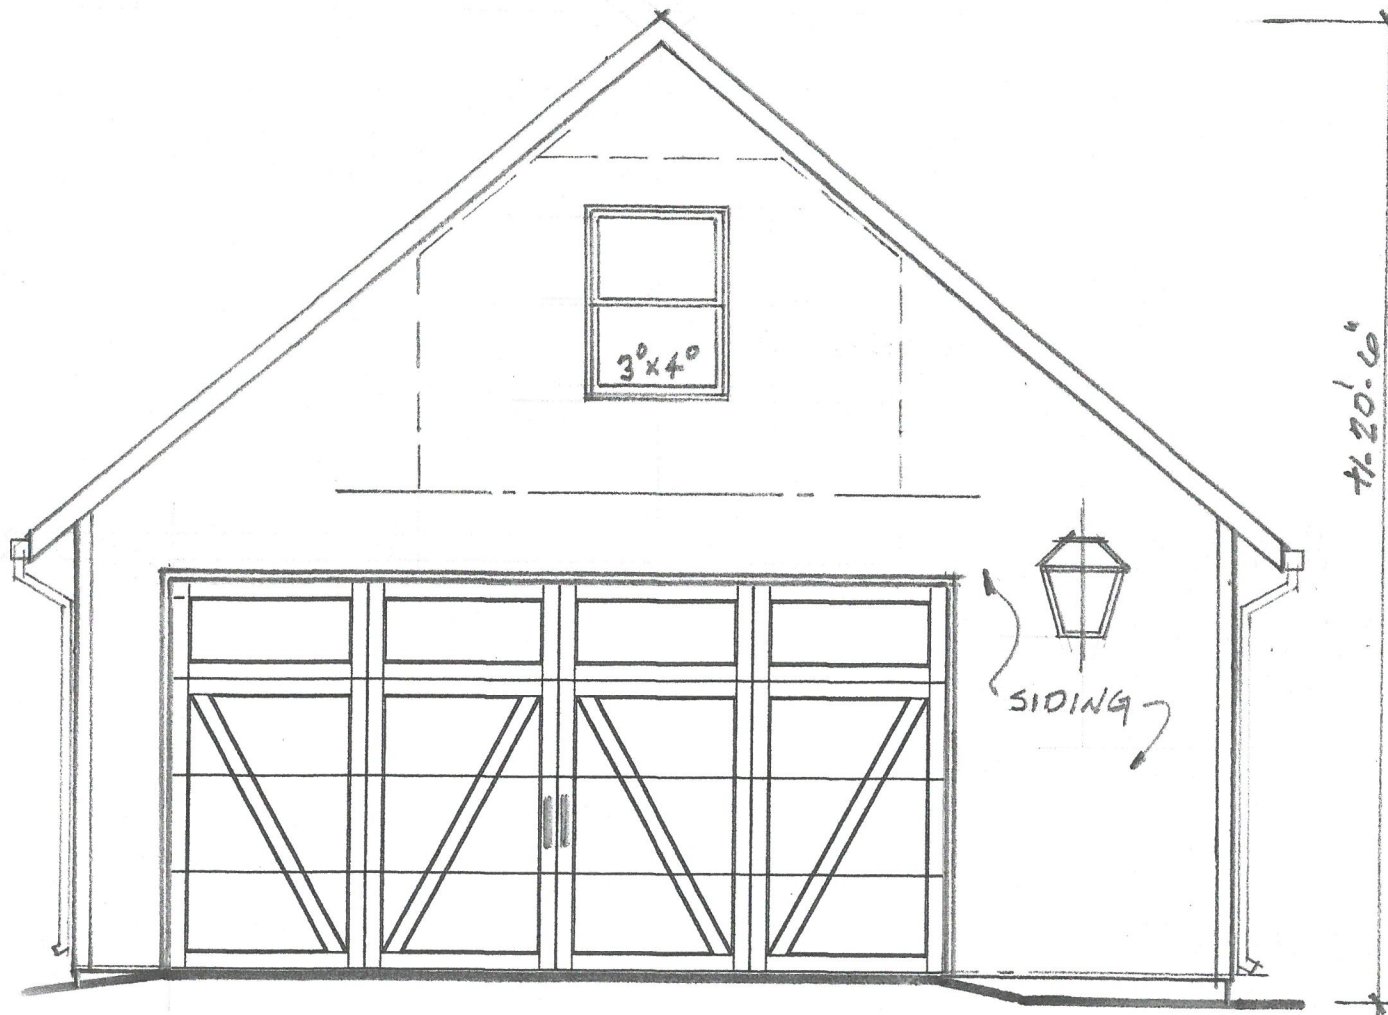

SOUTH (ALLEY SIDE) ELEVATION
1/4" = 1'-0"

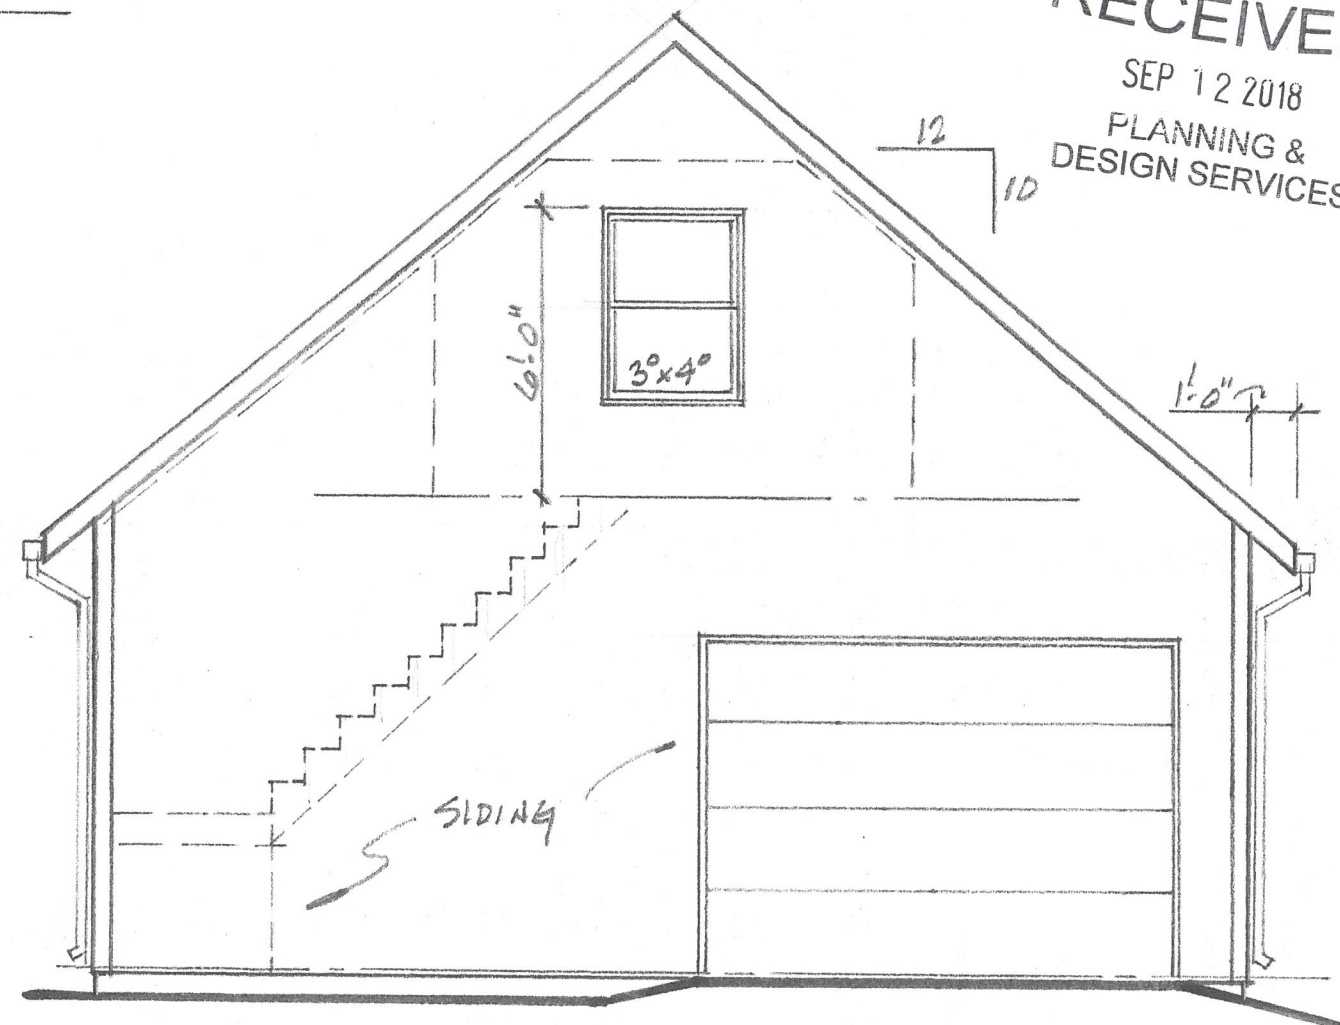

NORTH ELEVATION
1/4" = 1'-0"

RECEIVED

SEP 12 2018

PLANNING &
DESIGN SERVICES

