




RECEIVED
OCT 12 2018
PLANNING &
DESIGN SERVICES

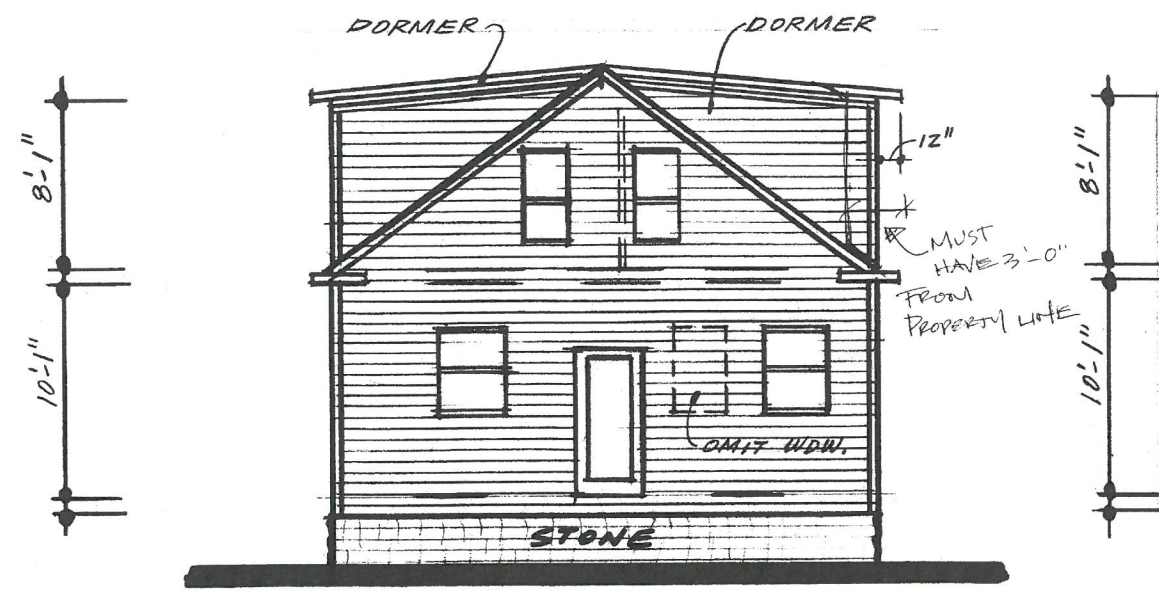


REAR ELEVATION

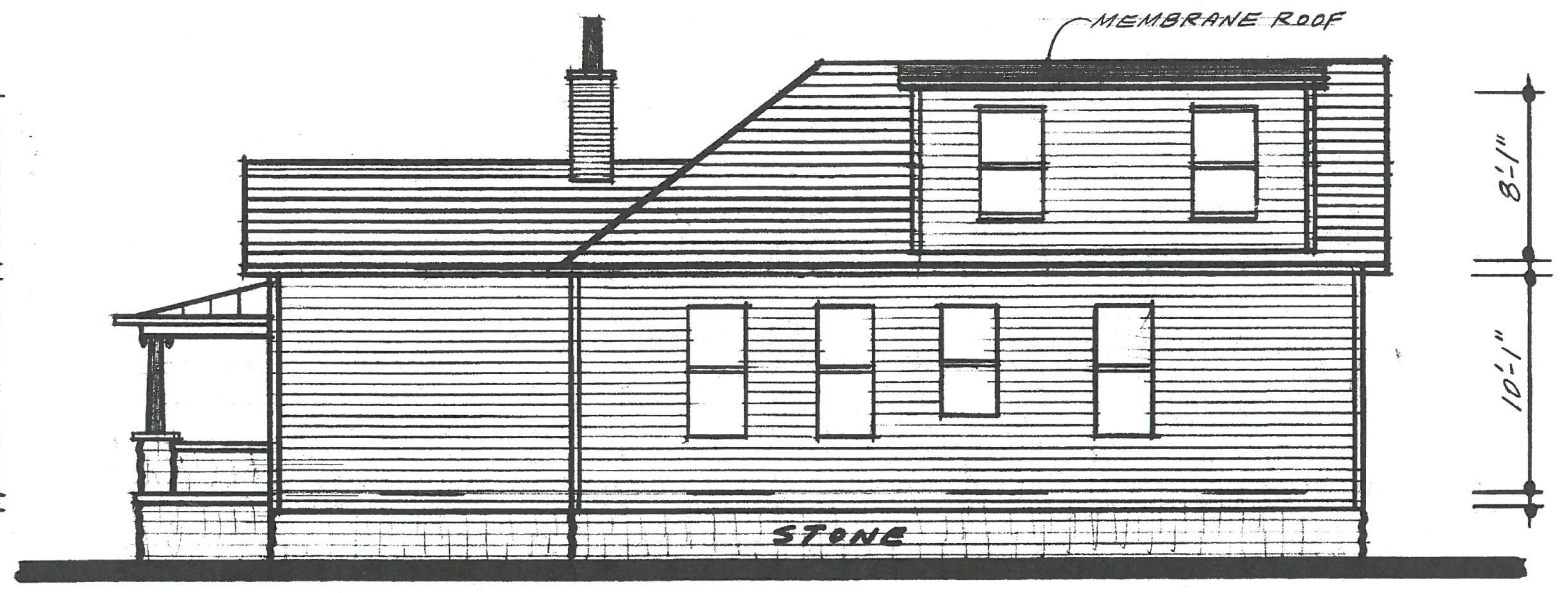

SIDE ELEVATION "A"

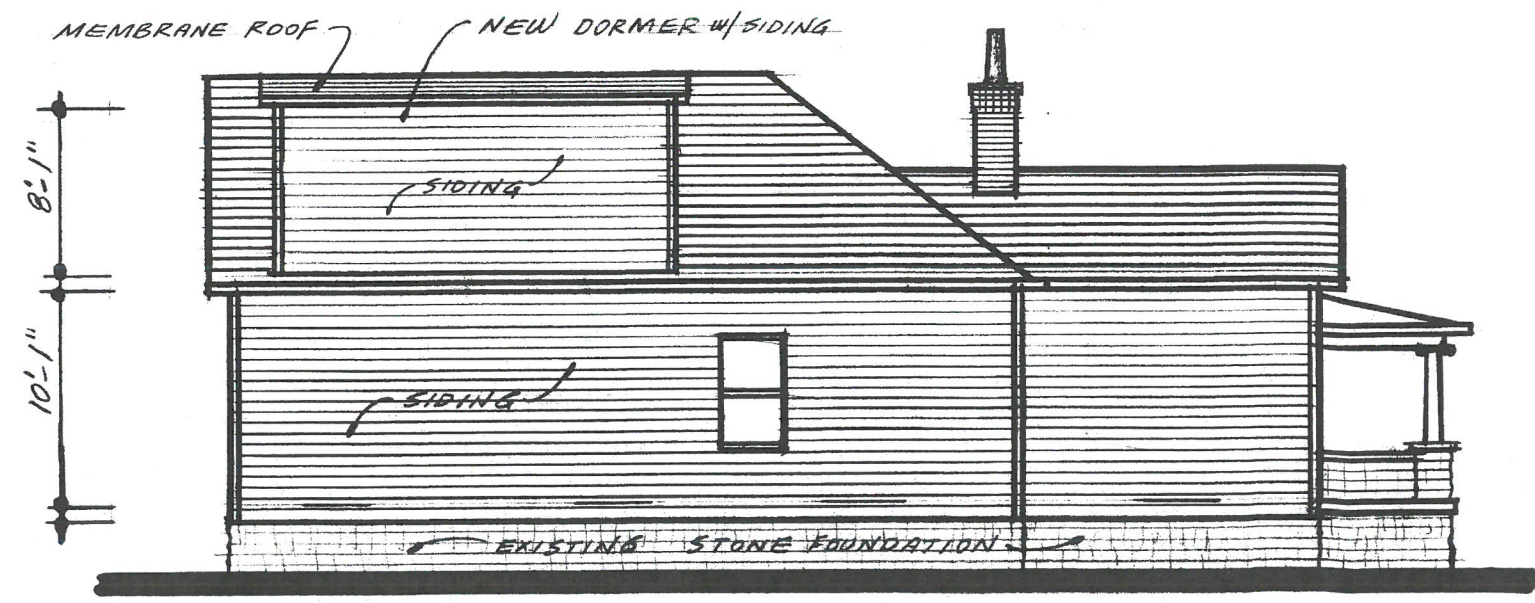

SIDE ELEVATION "B"

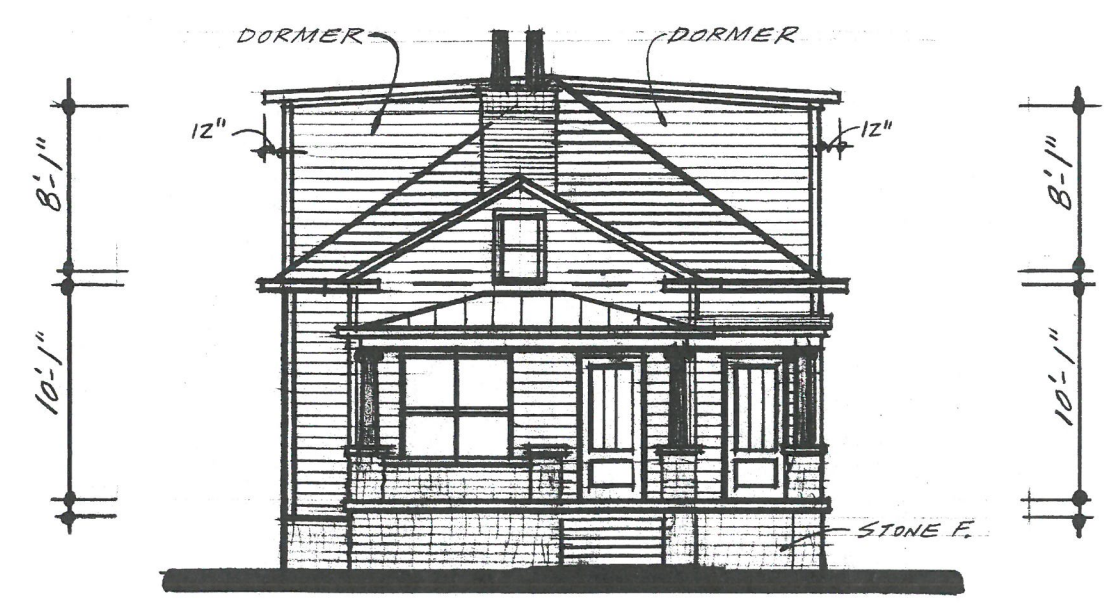

FRONT ELEVATION OF 4
1

SEE LONG TERRY

BUILDER MUST VERIFY DRAWINGS
for all revisions, dimensions
square footage, structural sizes/spans
and all building code compliances are
satisfied before starting any construction.


DRAFTSMAN IS NOT RESPONSIBLE
If these procedures are ignored !




REMODEL DESIGN FOR TERRY SEELOW
2221 PAYNE STREET

DOWN UNDERWOOD DESIGN
502-893-6600

NOTE:
 BUILDER MUST VERIFY DRAWINGS
 for all revisions, dimensions
 square footage, structural sizes/spans
 and all building code compliances are
 satisfied before starting any construction.
DRAFTSMAN IS NOT RESPONSIBLE
 if these procedures are ignored!

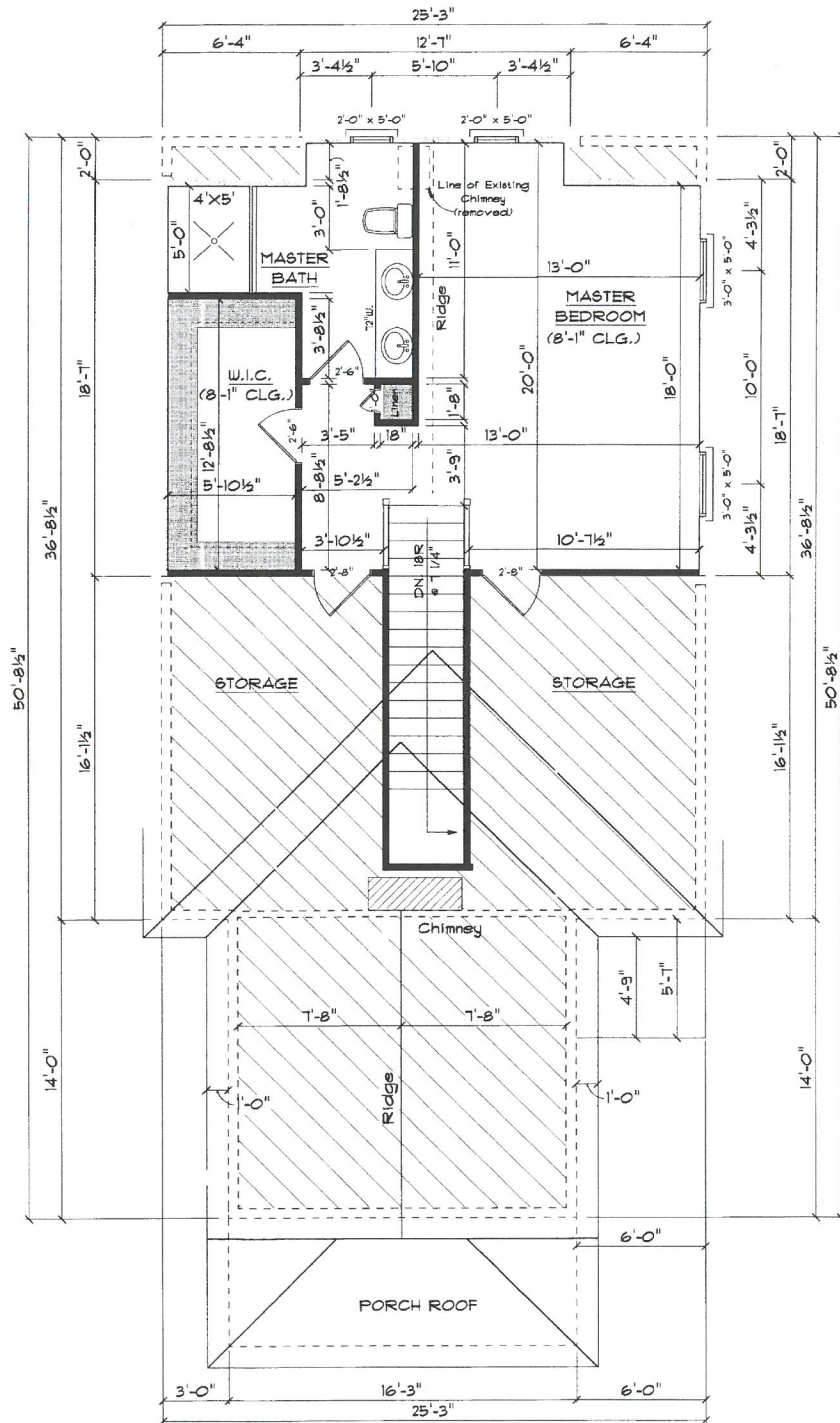

PROPOSED 2nd FLOOR PLAN

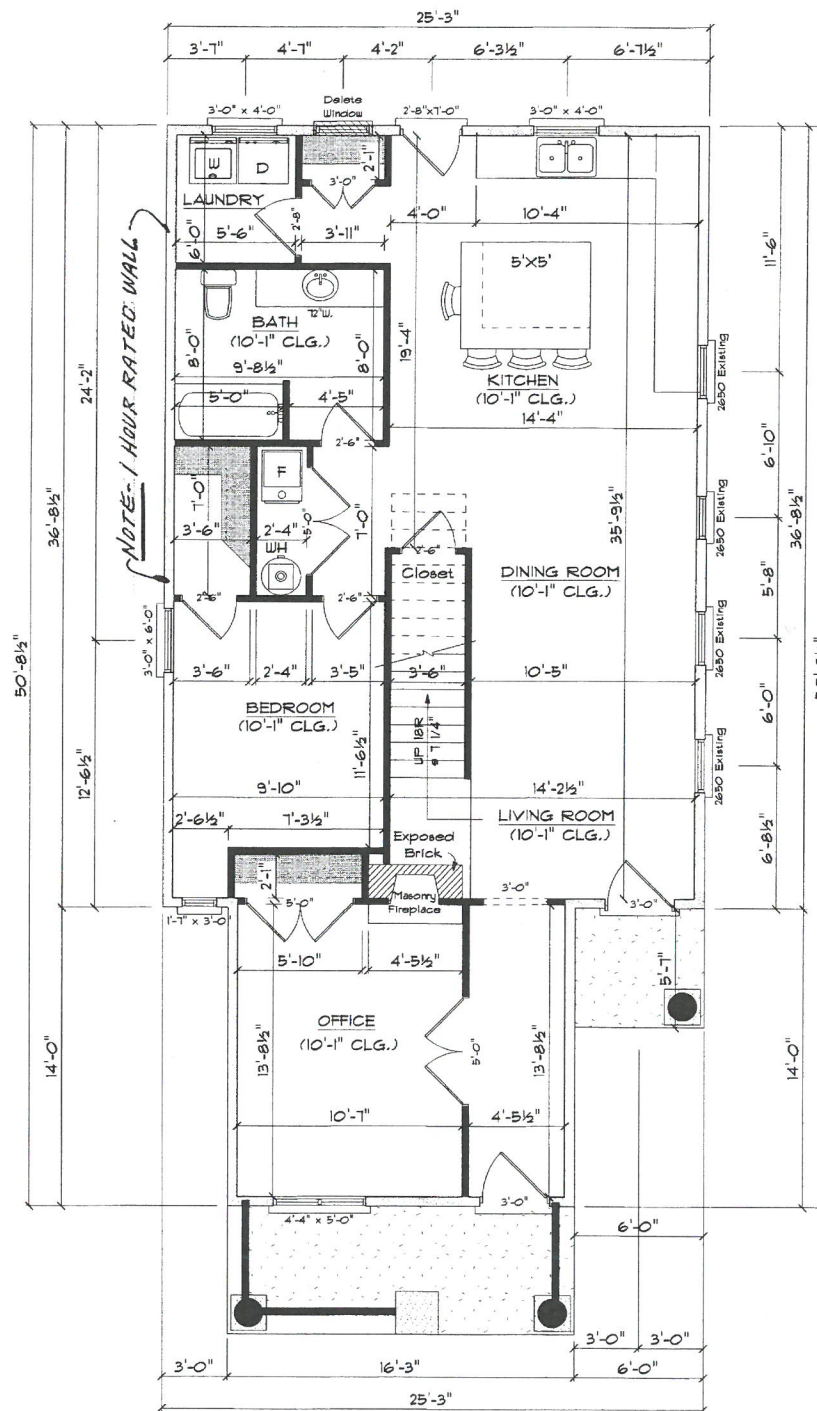

PROPOSED 1st FLOOR PLAN


REMODEL DESIGN FOR TERRY SEELOW

2221 PAYNE STREET

DON UNDERWOOD DESIGN
 502-893-6600

3

NOTE:
 BUILDER MUST VERIFY DRAWINGS
 for all revisions, dimensions
 square footage, structural sizes/spans
 and all building code compliances are
 satisfied before starting any construction.
DRAFTSMAN IS NOT RESPONSIBLE
 if these procedures are ignored !

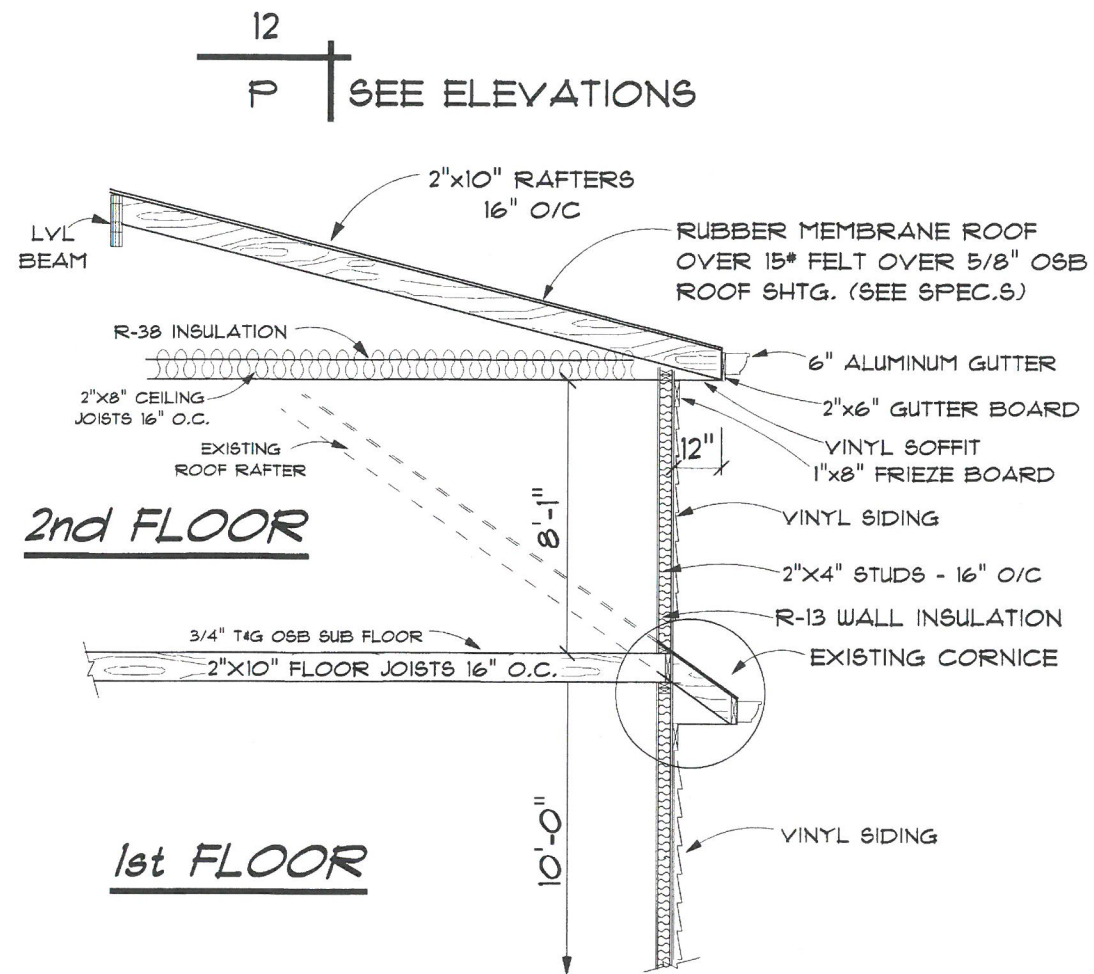

WALL SECTION
 DORMER ADDITION

RECEIVED
 OCT 12 2018
 PLANNING &
 DESIGN SERVICES