



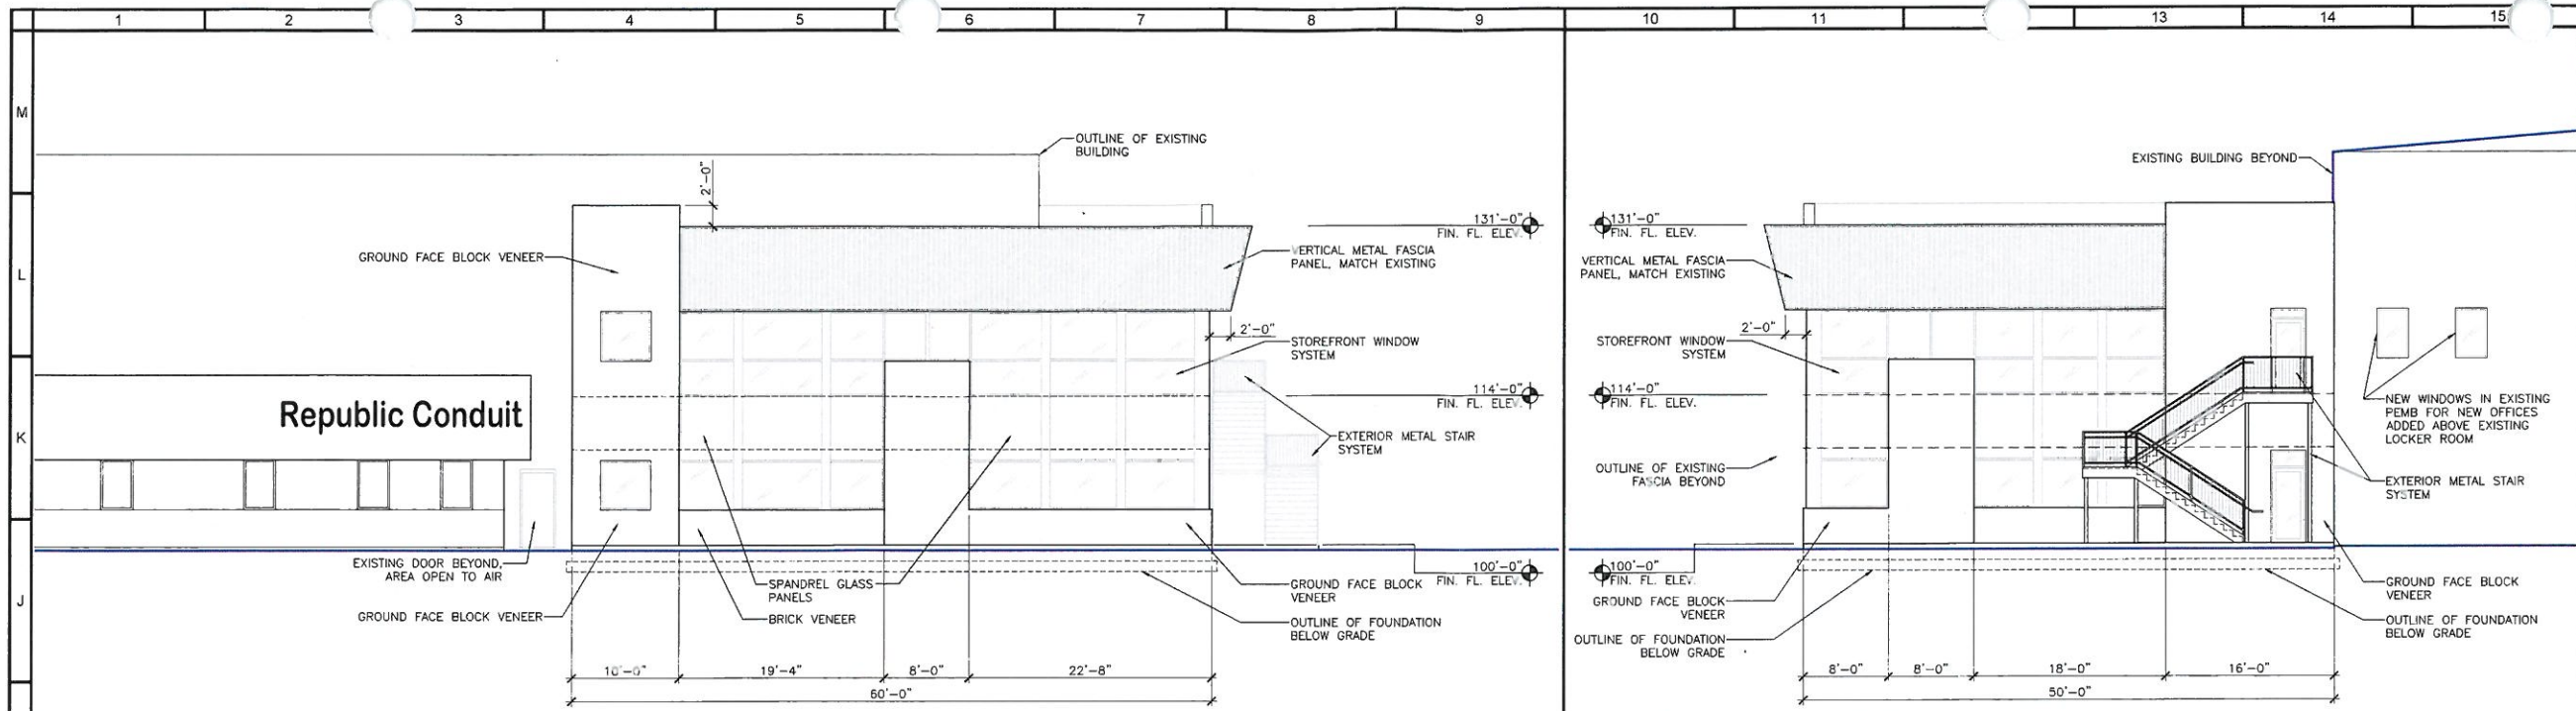


Building Elevation (East) 1/8" = 1'-0" H5

Building Elevation (South) 1/8" = 1'-0" H10

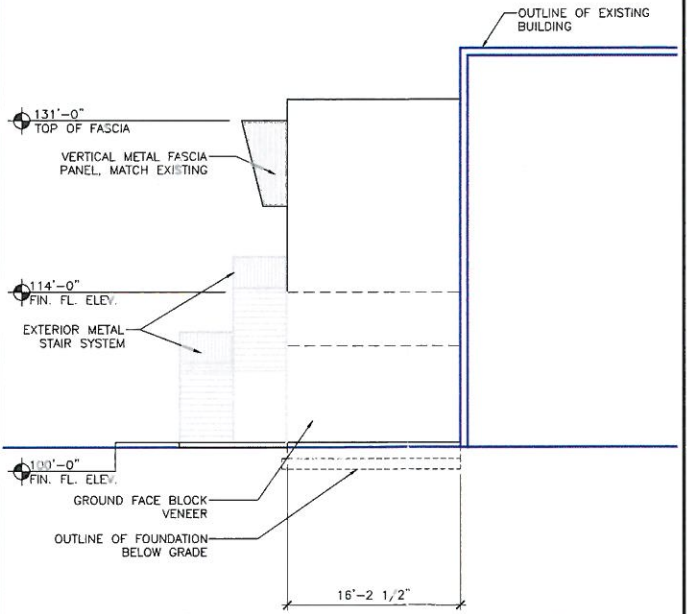

Building Elevation (South) 1/8" = 1'-0" H10

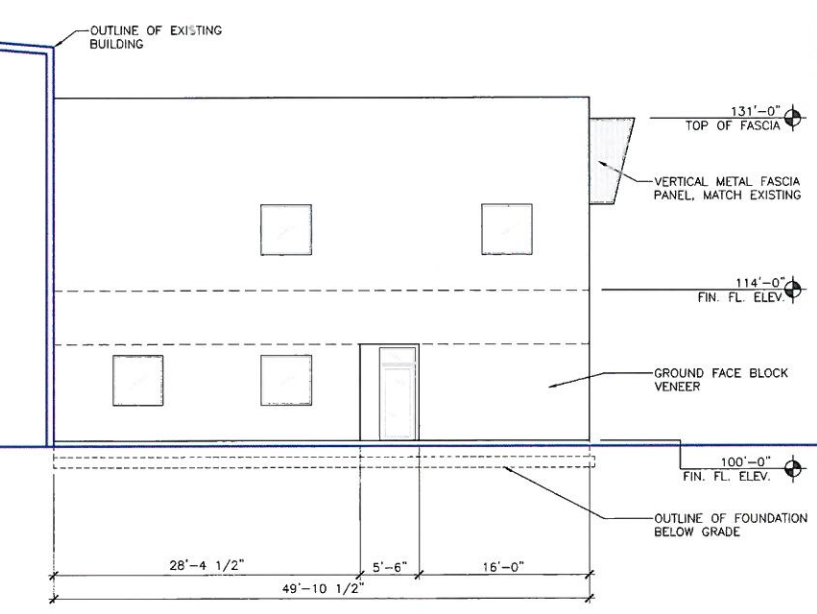

Building Elevation (South) 1/8" = 1'-0" H10



ABEL
General Contractors and Engineers
3401 Bashford Avenue Court
Louisville, Kentucky 40218
(502) 451-2235 FAX (502) 473-7361
www.abelconstruct.com

ABEL PROJECT NO.	17-0520	SEAL
CONSULTANT PROJECT NO.		
OWNER PROJECT NO.		
CONSULTANT		
OWNER	Republic Conduit 7301 Logistics Drive Louisville, Kentucky, 40258	
DO NOT SCALE DRAWINGS. DIMENSIONS AND NOTES TAKE PRECEDENCE. DRAWINGS WITHOUT A SIGNATURE AND SEAL ARE NOT INTENDED FOR CONSTRUCTION. This drawing / design is a copyright product of ABEL CONSTRUCTION COMPANY INC. Reproduction is prohibited without express written permission from ABEL CONSTRUCTION COMPANY INC. © ABEL 2005		
Not for Construction ☒ Released for Construction ☐ Record Drawing ☐		
PROJECT TITLE Office Expansion Addition		
PROJECT LOCATION 7301 Logistics Drive Louisville, Kentucky 40258		
DATE	25 October 2017 (Revised)	
DRAWN BY:	RDF	DESIGN DEPT. TRACKING NUMBER
CHECKED BY:	RDF	17-032-0520
APPROVED BY:	PJH	
SHEET TITLE Addition Elevations		
SCALE As Noted		
SHEET NO. A200 SHEET ____ OF ____		

RECEIVED

OCT 22 2016

DESIGN SERVICES

18 DEVPLAN 1178

T:\PROJECTS\Republic Conduit\2017-10-23 Office Addition.dwg 25 October 2017