

### BEFORE YOU DIG NOTES

ALL UTILITIES SHOWN ON THESE PLANS ARE APPROXIMATE. INDIVIDUAL SERVICE LINES ARE NOT SHOWN.

THE CONTRACTOR OR SUB-CONTRACTOR SHALL NOTIFY THE UTILITY PROTECTION CENTER KENTUCKY 811 (PHONE: 1-800-752-6007 OR LOCAL BO. 502-266-5123) 48 HOURS IN ADVANCE OF ANY CONSTRUCTION ON THIS PROJECT.

### OWNER

KIRKBY G & STEPHANIE G TITTLE  
2225 DEARING CT  
LOUISVILLE, KY 40205  
KIRKBY TITTLE 502 919 4433

### ARCHITECT

ARCHITECTURAL ARTISANS INC  
213 SOUTH SHELBY STREET  
LOUISVILLE KY 40202  
JEFF RAWLINS 502 582 3907  
jr@architecturalartisans.net

### CONTRACTOR

TBD

### SQUARE FOOTAGES

EXISTING SF 1,310 SQ. FT.  
PROPOSED ADDITION SF 698 SQ. FT.

### PROPERTY INFO



PARCEL ID	075C 0162 0000
ZONING	R5B
FORM DISTRICT	TN
OVERLAY DISTRICT	NO
HISTORIC DISTRICT	CHEROKEE TRIANGLE
NATIONAL REGISTER DIST.	CHEROKEE TRIANGLE
PLAN CERTAIN	NONE
CONSTRUCTION TYPE	5B
USE GROUP	R
EXISTING USE	SINGLE FAM. RES.
PROPOSED USE	SINGLE FAM. RES.

### SCOPE OF WORK

- RENOVATE & ADD TO HOUSE ACCORDING TO PLANS

### GENERAL NOTES

- MSD SANITARY SEWERS AVAILABLE BY EXISTING CONNECTION. DOWNSPOUTS FROM NEW BUILDINGS TO OUTLET ON SURFACE.
- ALL CONSTRUCTION AND SALES TRAILERS MUST BE PERMITTED BY THE DEPARTMENT OF PUBLIC HEALTH & WELLNESS IN ACCORDANCE w/ CHAPTER 115 OF LOUISVILLE JEFFERSON COUNTY METRO ORDINANCES.
- MITIGATION MEASURES FOR DUST CONTROL SHALL BE IN PLACE DURING CONSTRUCTION TO PREVENT FUGITIVE PARTICULATE EMISSIONS FROM REACHING EXISTING ROADS AND NEIGHBORING PROPERTIES.

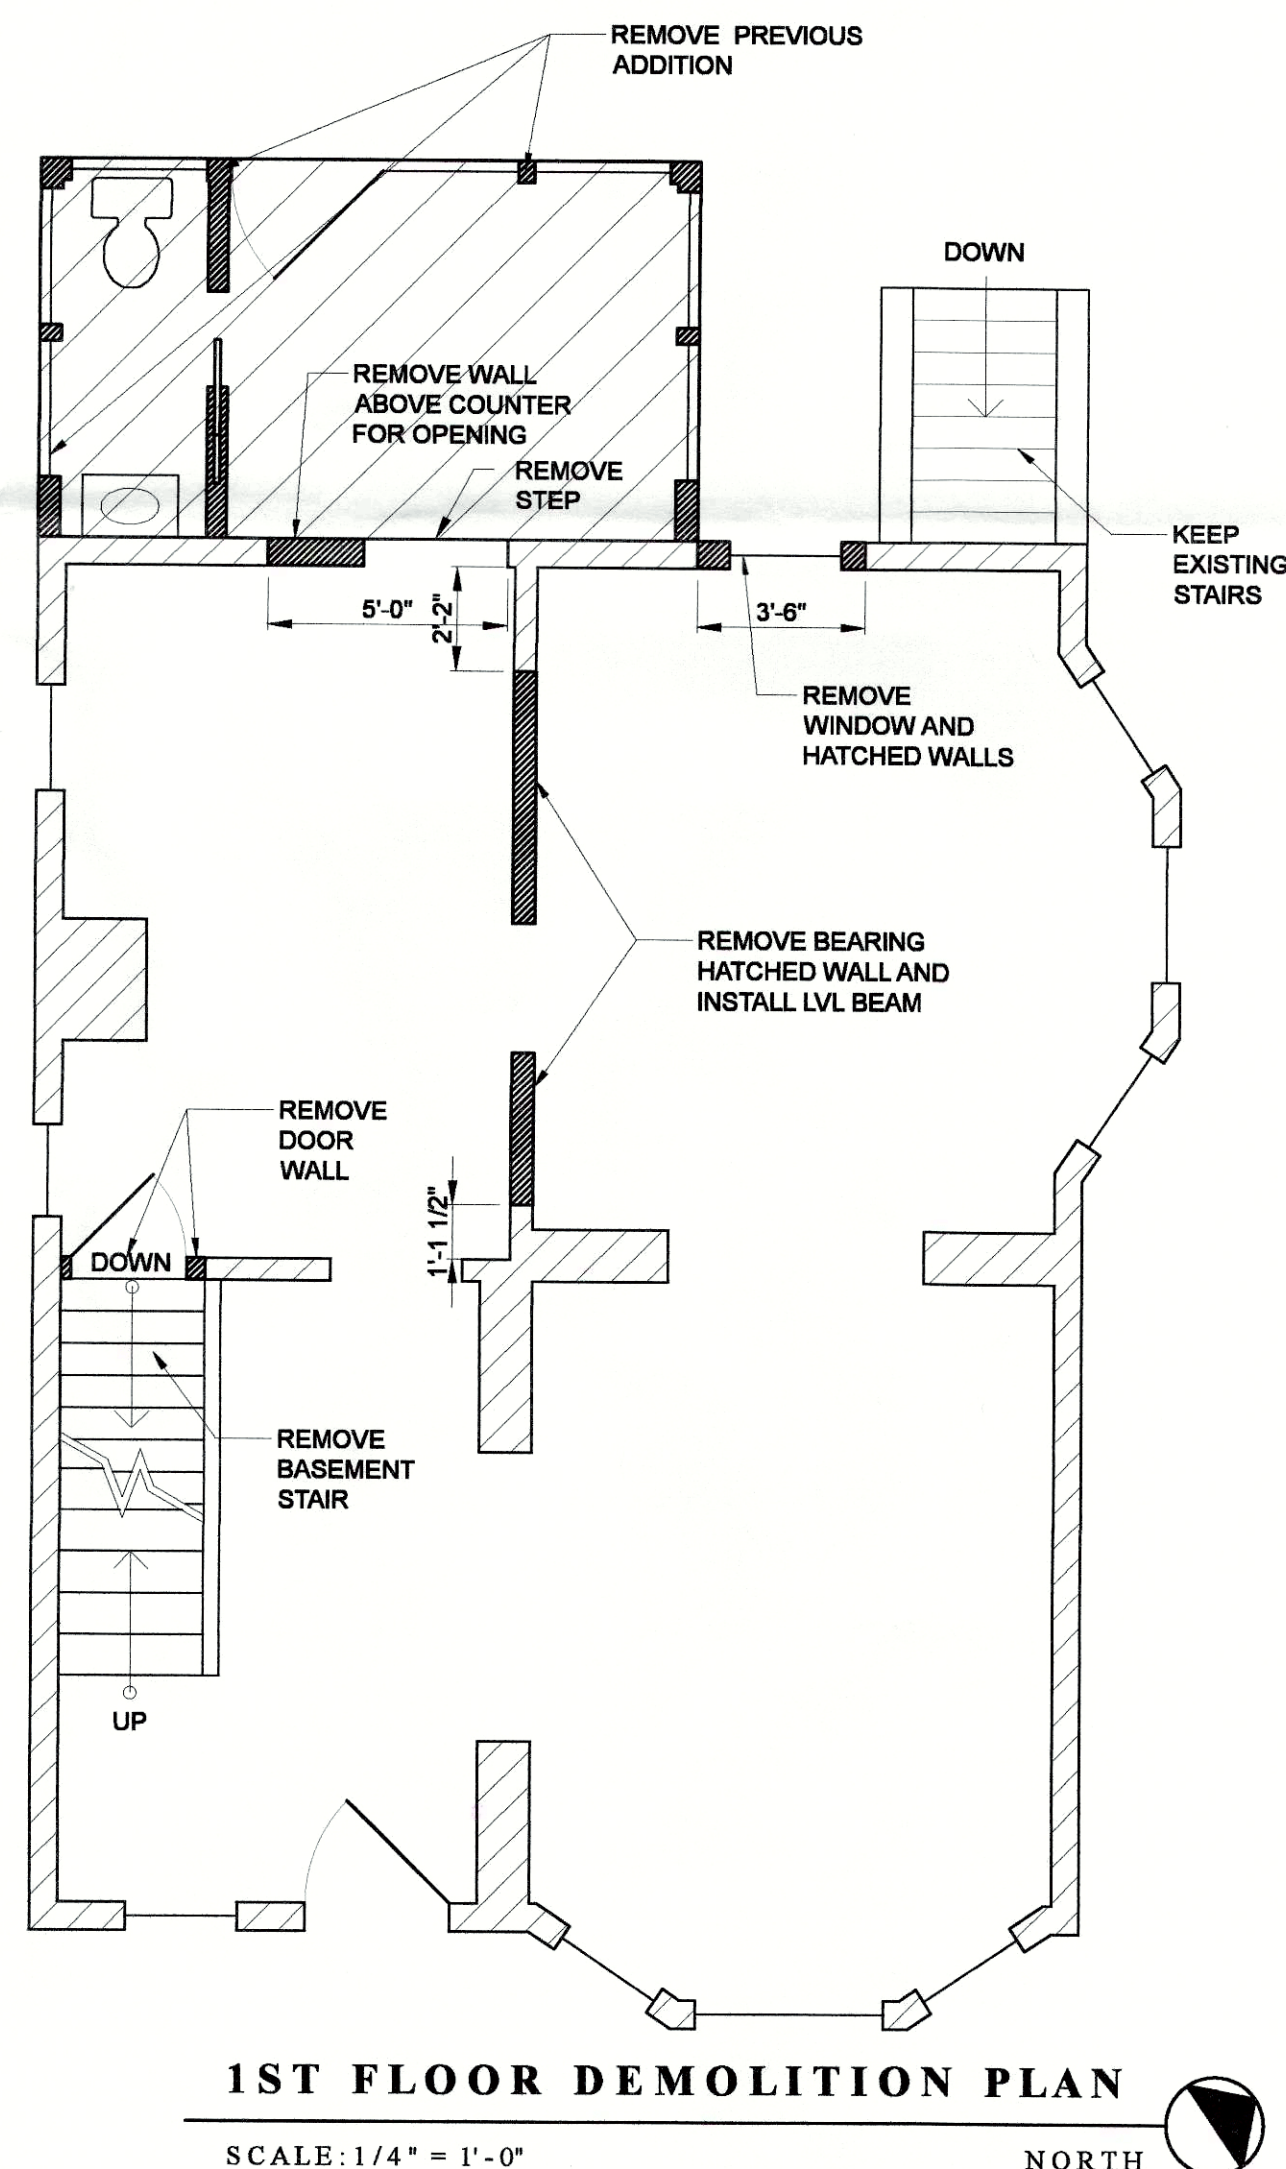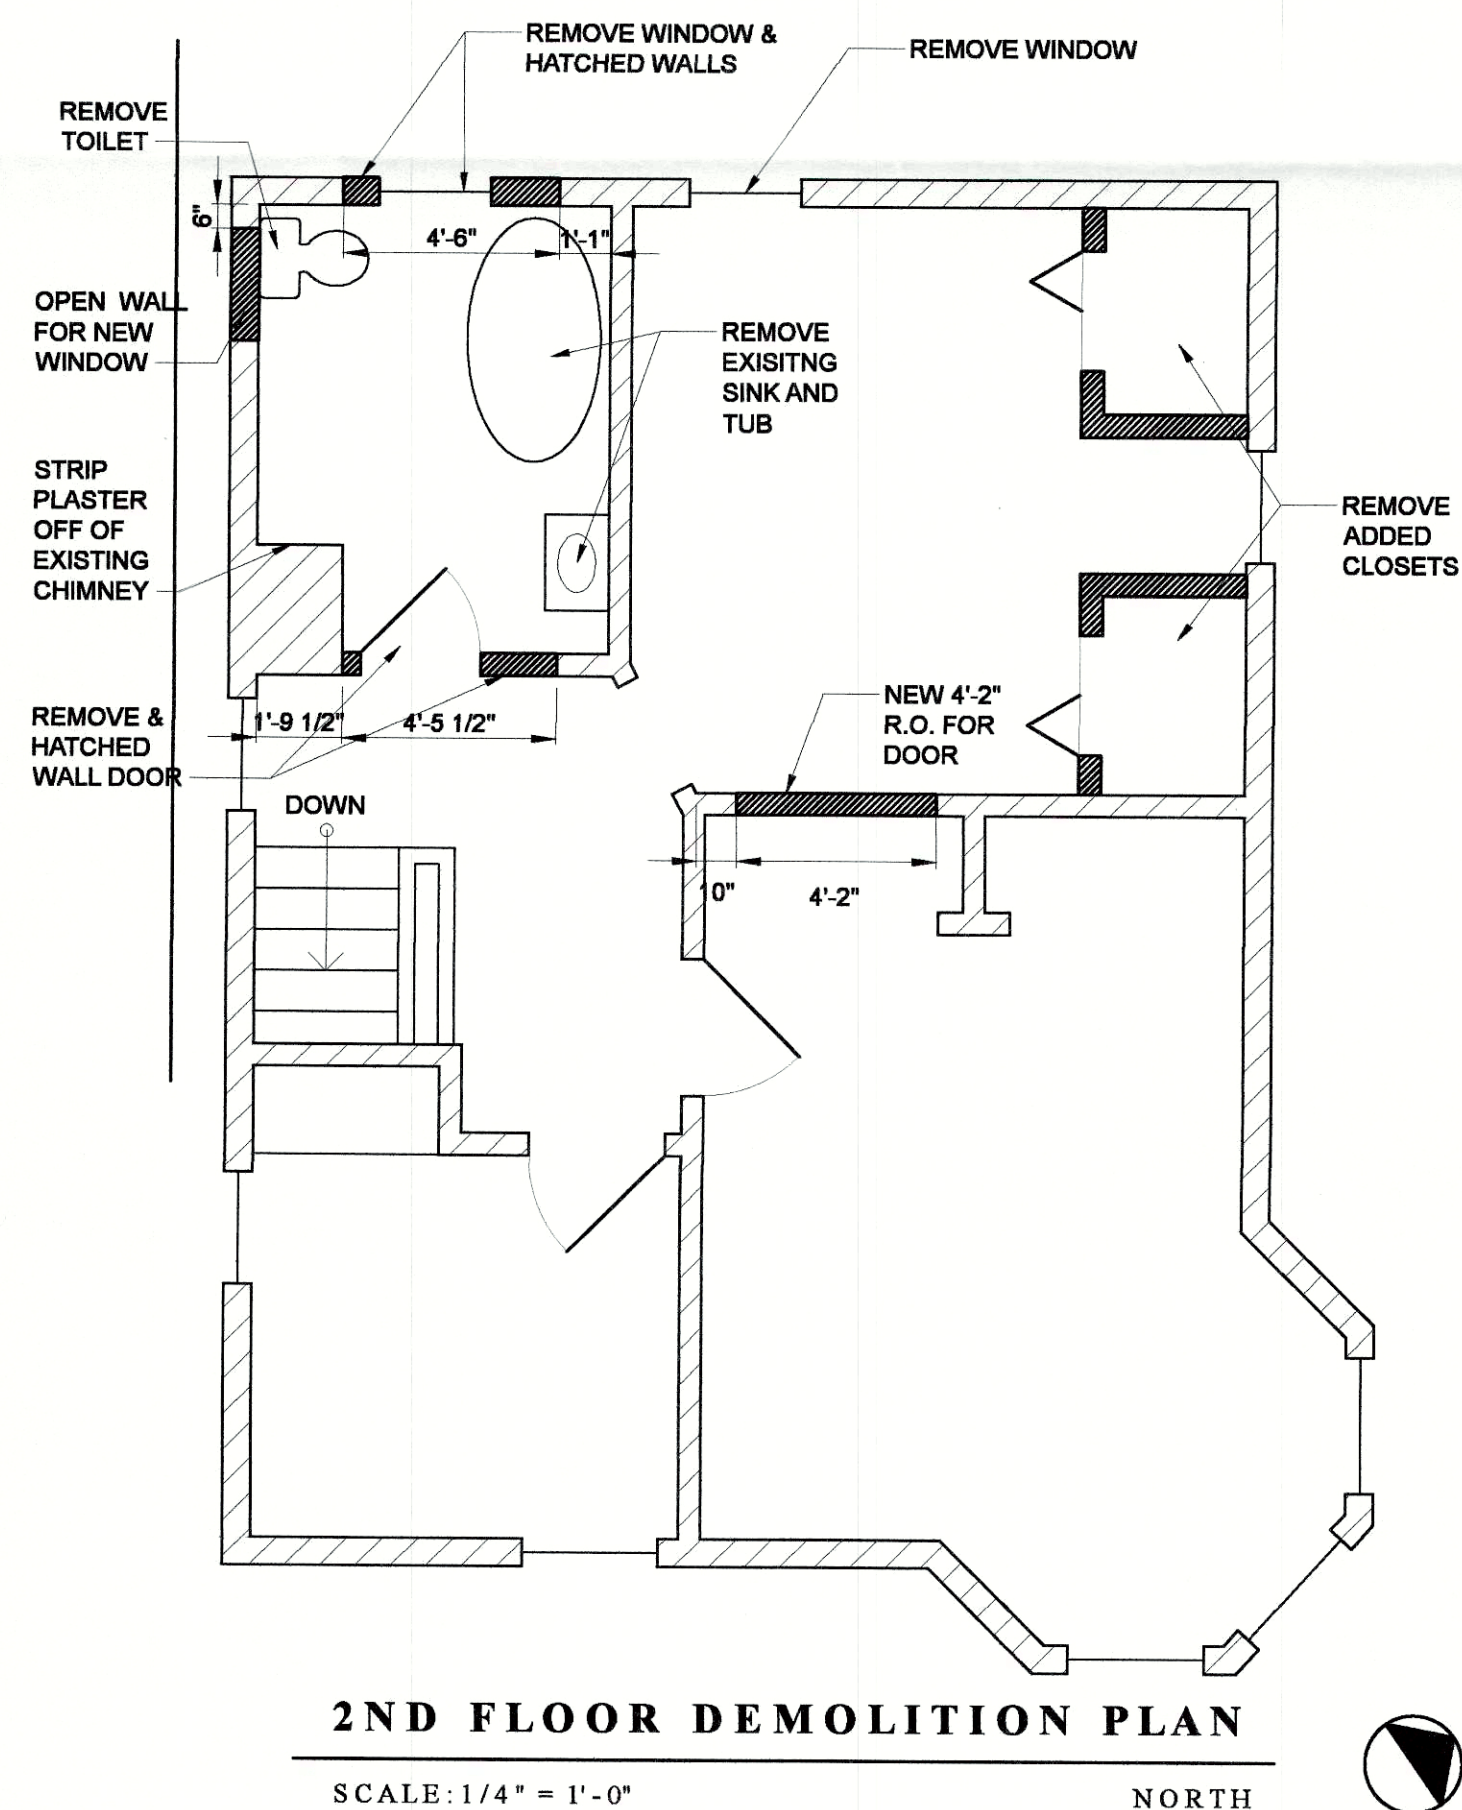

RECEIVED  
JAN 03 2019  
PLANNING &  
DESIGN SERVICES

**TITTLE RESIDENCE**  
ADDITION / RENOVATION  
2225 DEARING COURT LOUISVILLE KENTUCKY 40205

REVISIONS  
DATE  
26 DECEMBER 2018  
SHEET 1 OF 4

19 COA 1000

1812

ARCHITECTURAL ARTISANS INC  
213 SOUTH SHELBY STREET LOUISVILLE KY 40202 502 582 3907