


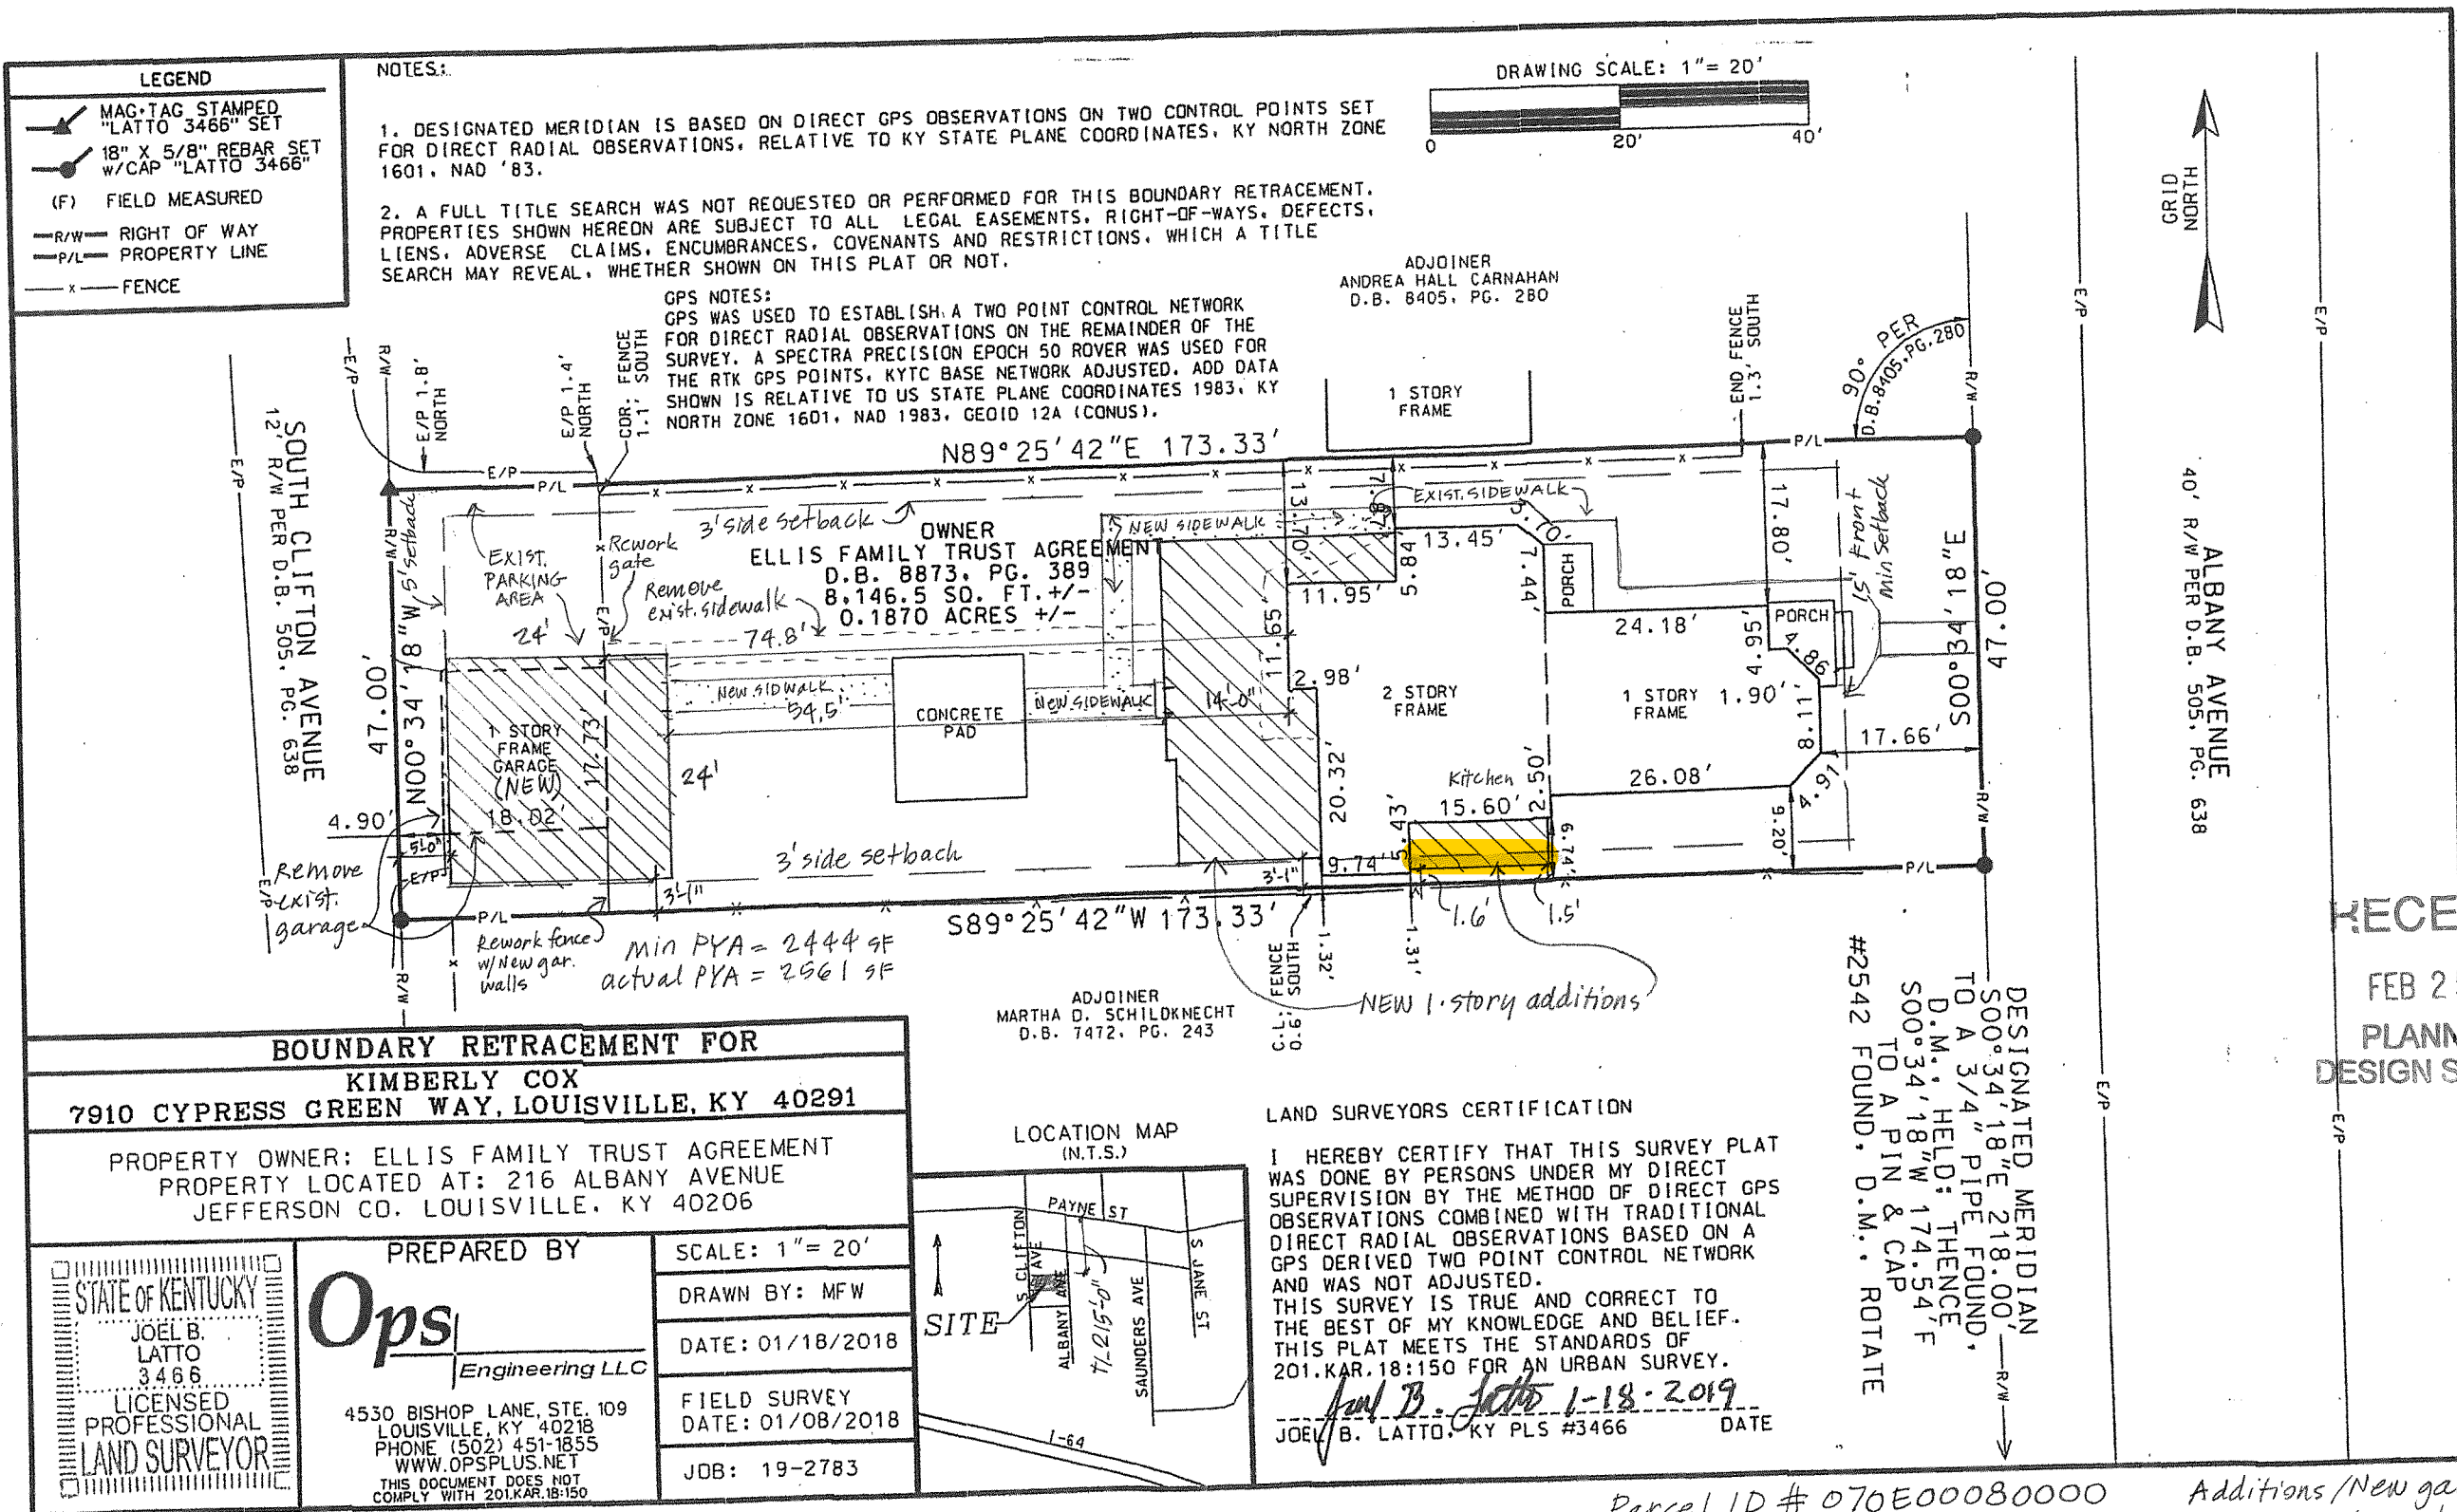

Site Plan - 216 Albany Ave.
1" = 20'-0"

Parcel ID # 070E00080000

Additions/New garage
added by Beverly D. Baker, A
2.20.19