





1 NORTH BUILDING ELEVATION
1/8" = 1'-0"

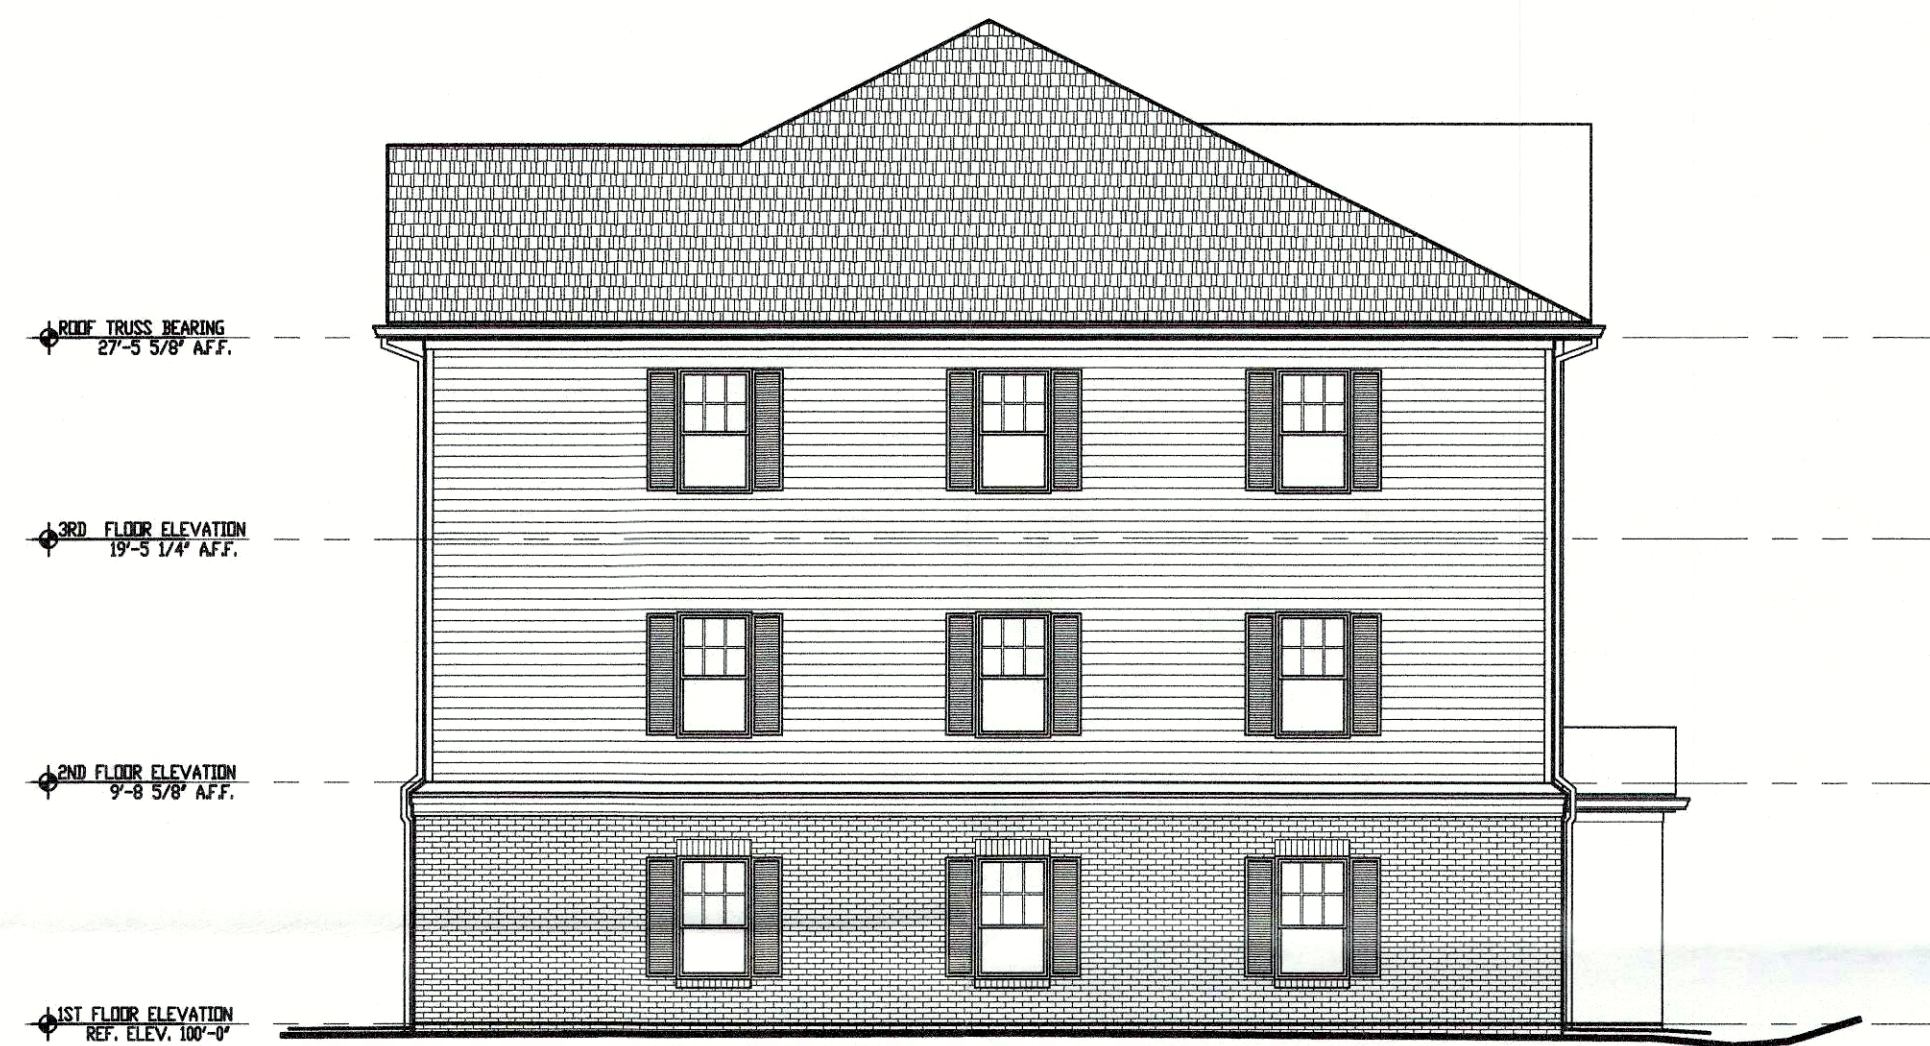

2 WEST BUILDING ELEVATION
1/8" = 1'-0"

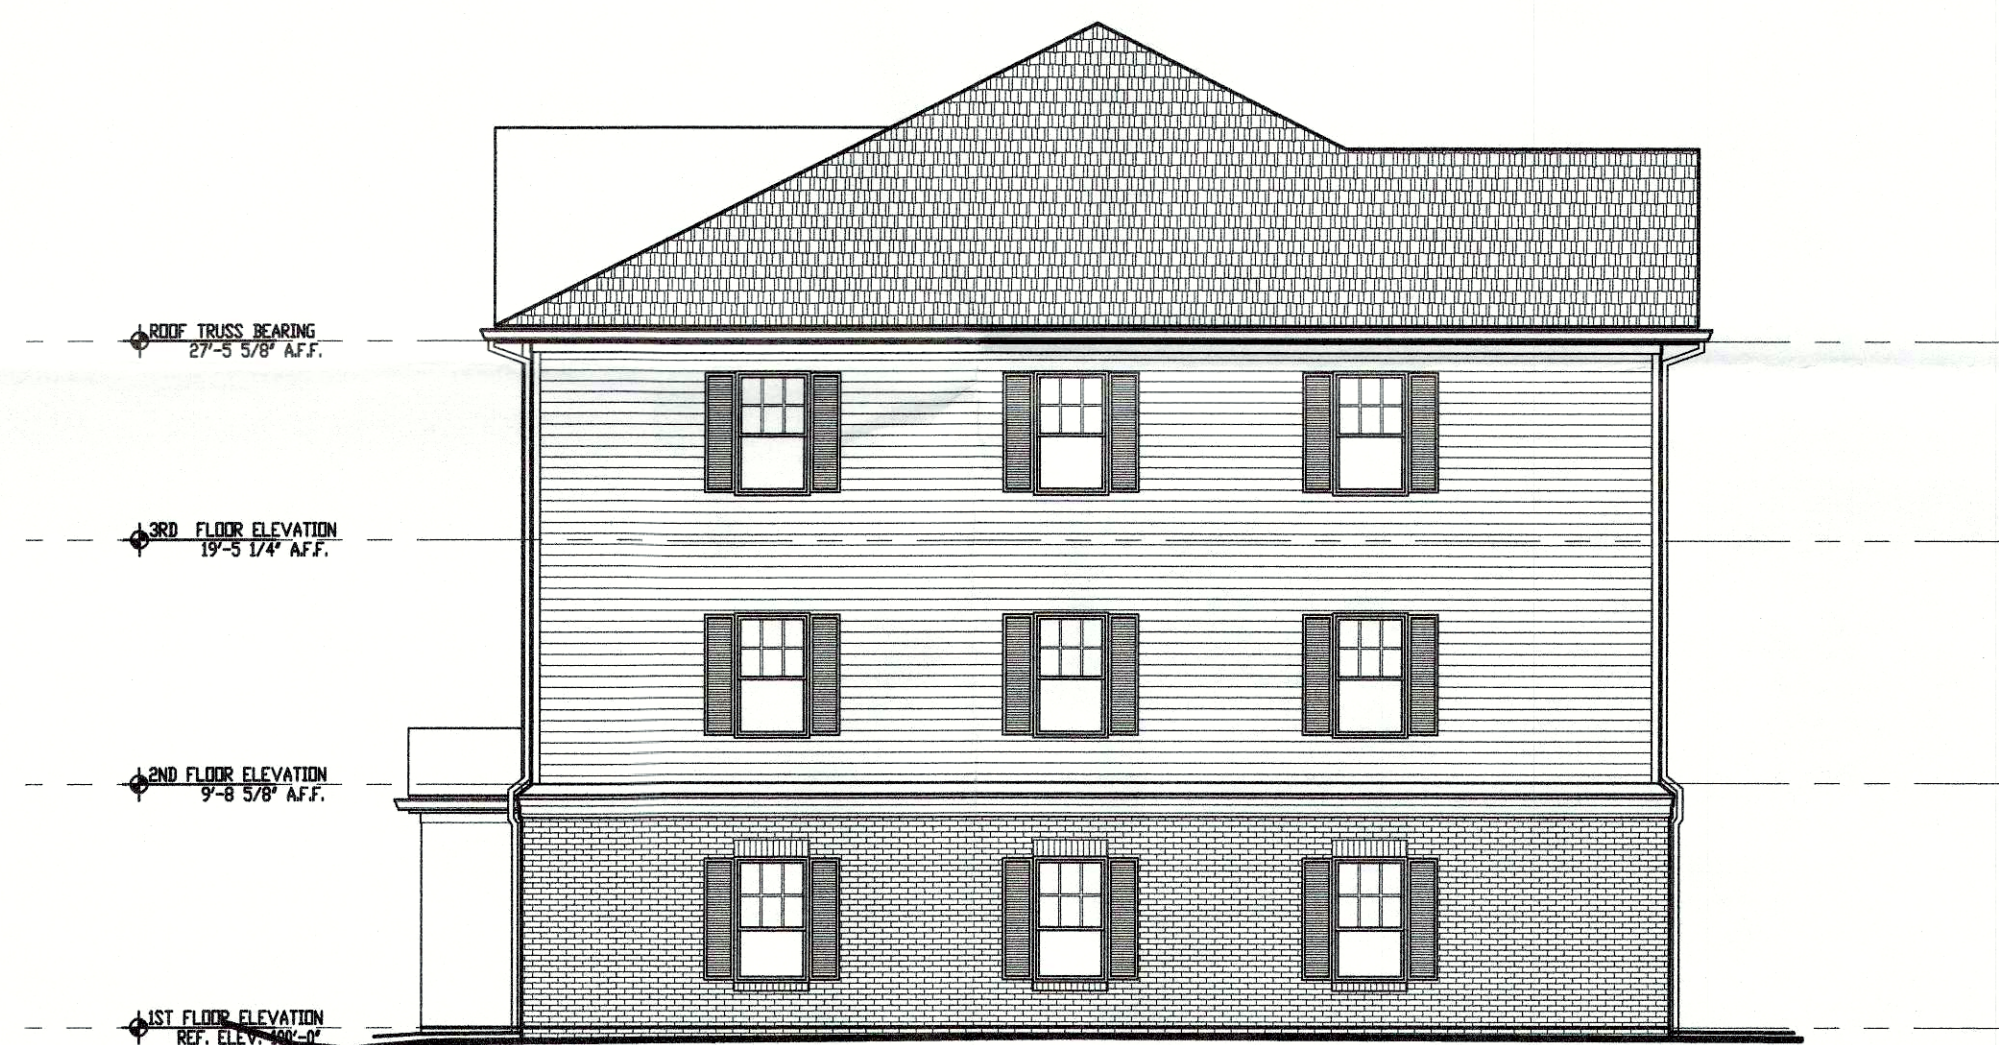

3 SOUTH BUILDING ELEVATION
1/8" = 1'-0"



4 EAST BUILDING ELEVATION
1/8" = 1'-0"

RECEIVED
MAR 06 2019
PLANNING &
DESIGN SERVICES

15 Duplan 1133