


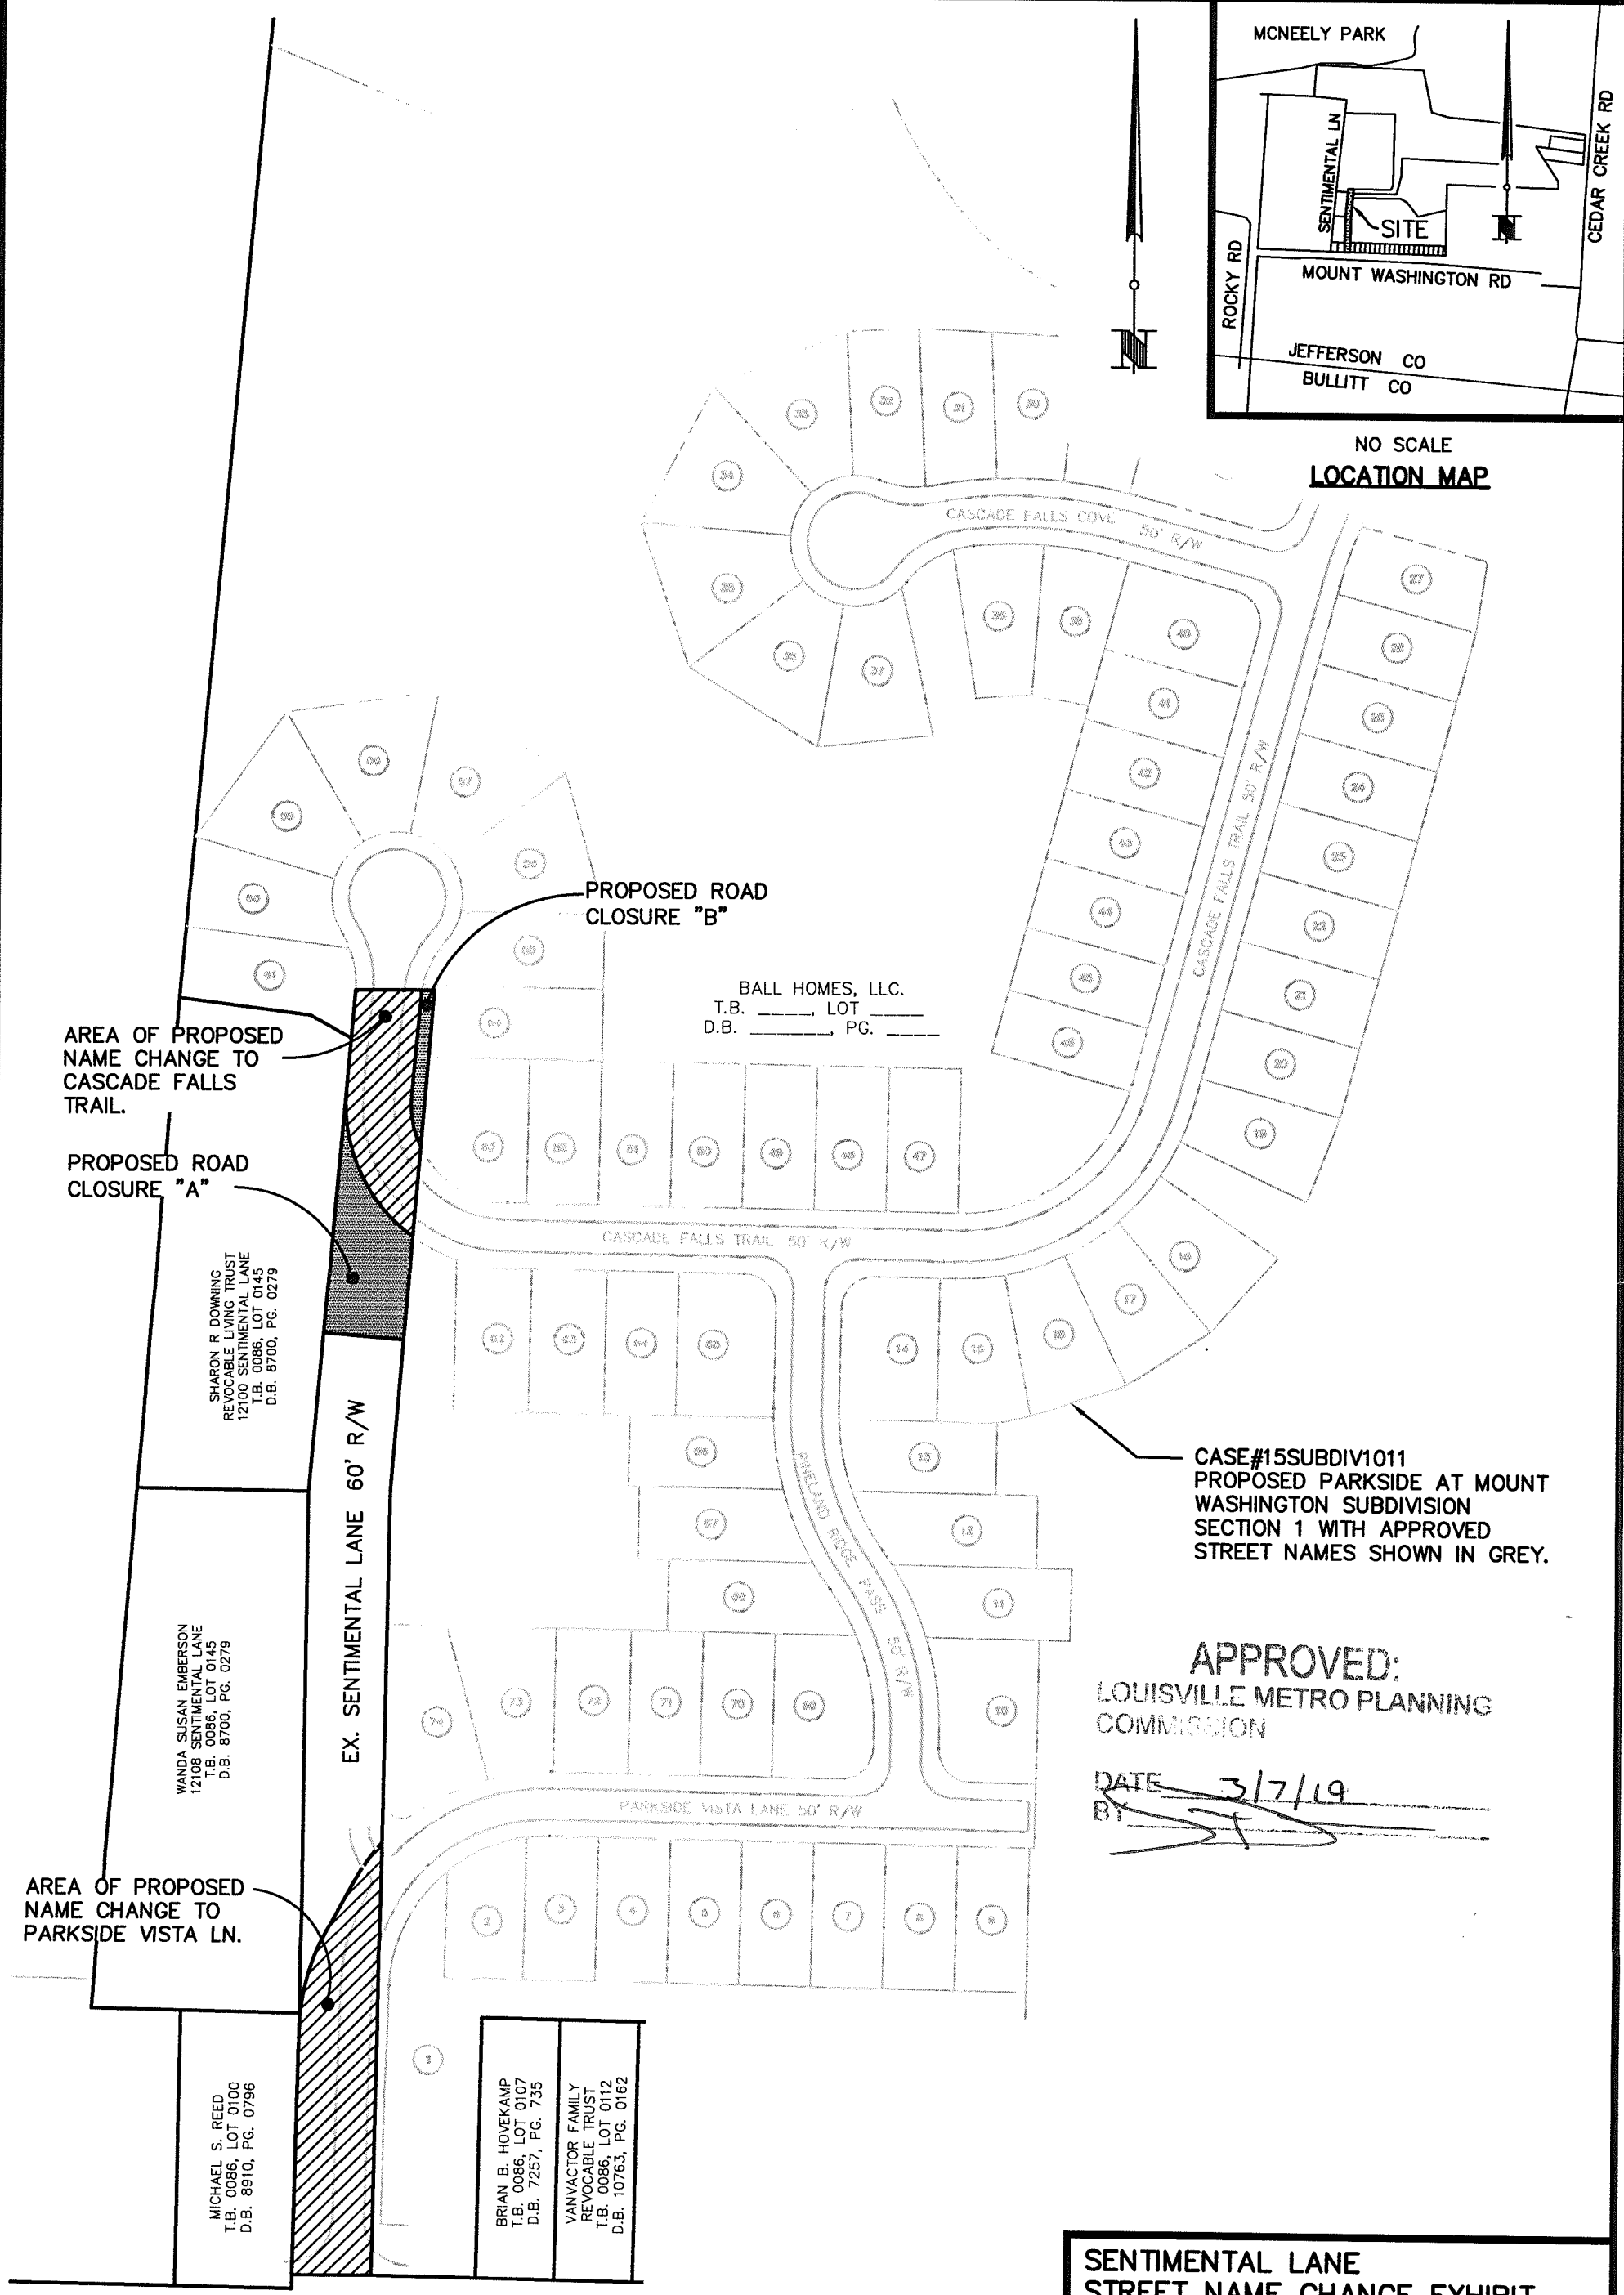


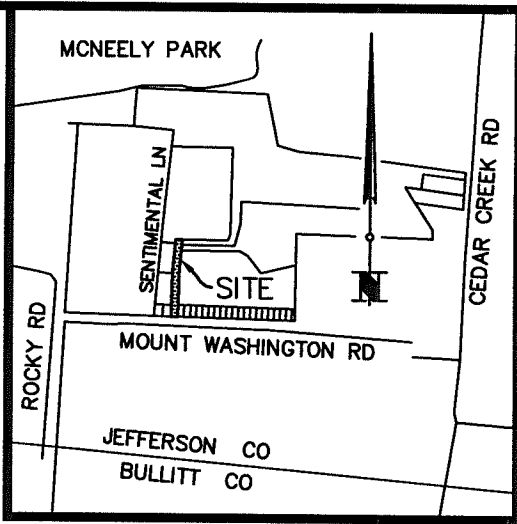

APPROVED:
LOUISVILLE METRO PLANNING
COMMISSION
DATE 3/7/19
BY [Signature]

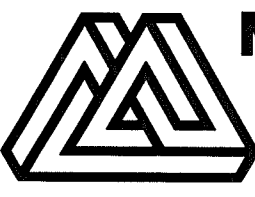

MINDEL SCOTT
ENGINEERING ► SURVEYING ►
PLANNING ► LANDSCAPE ARCHITECTURE
5151 Jefferson Blvd. Louisville, KY 40219
502-485-1508 ► MindelScott.com

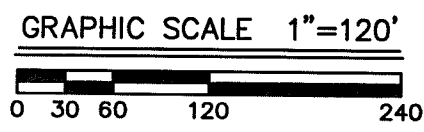

**SENTIMENTAL LANE
STREET NAME CHANGE EXHIBIT
CASE #18STREETS1018**

DEVELOPER:
BALL HOMES LLC
3609 WALDEN DRIVE
LEXINGTON, KY. 40517
TAX BLOCK 0086 LOT 106, 199-201 & 204
DB 9964 PG 531, DB 10262 PG 924 & DB
10388 PG 856

REVISION: 01/18/2019
DATE: 09/24/2018

SCALE: 1"=120'