


19Cup1006

*MSD Single Lot
Residential construction
Permit required prior
to issue of building
Permits.

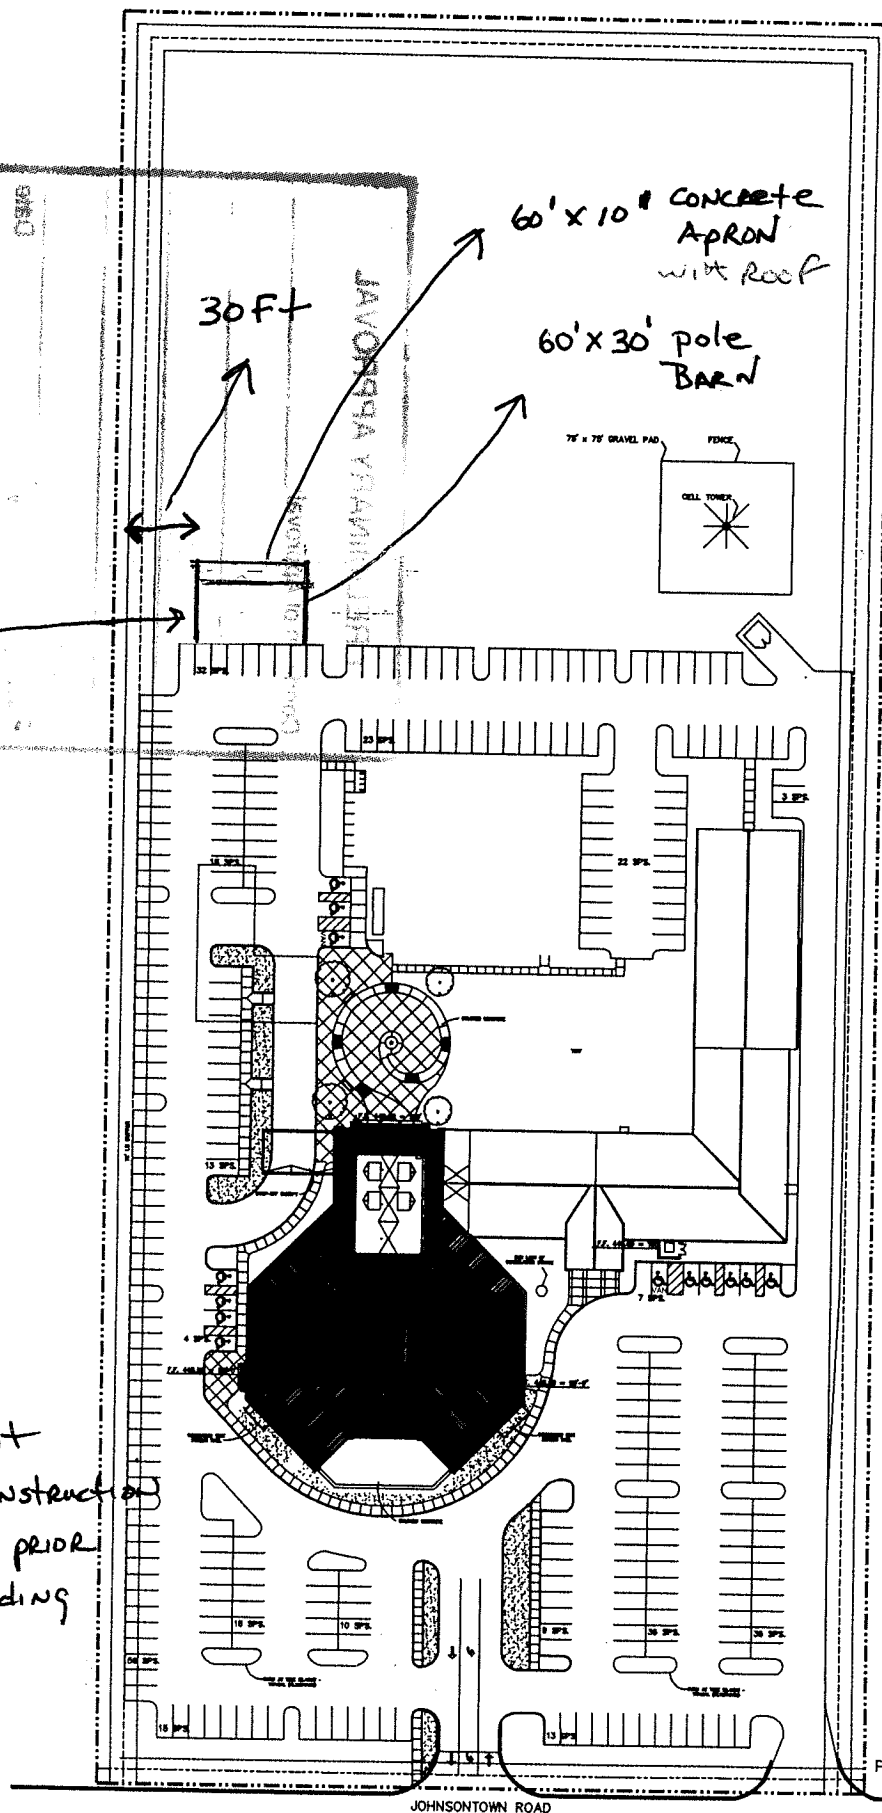

ST. PETER THE APOSTLE CHURCH
SITE PLAN

0' 50' 100' 200'

RECEIVED

315 TOTAL
PARKING SPS. FEB 28 2019

DESIGN SERVICES

19 CUP 1006