


SOUTH ELEVATION

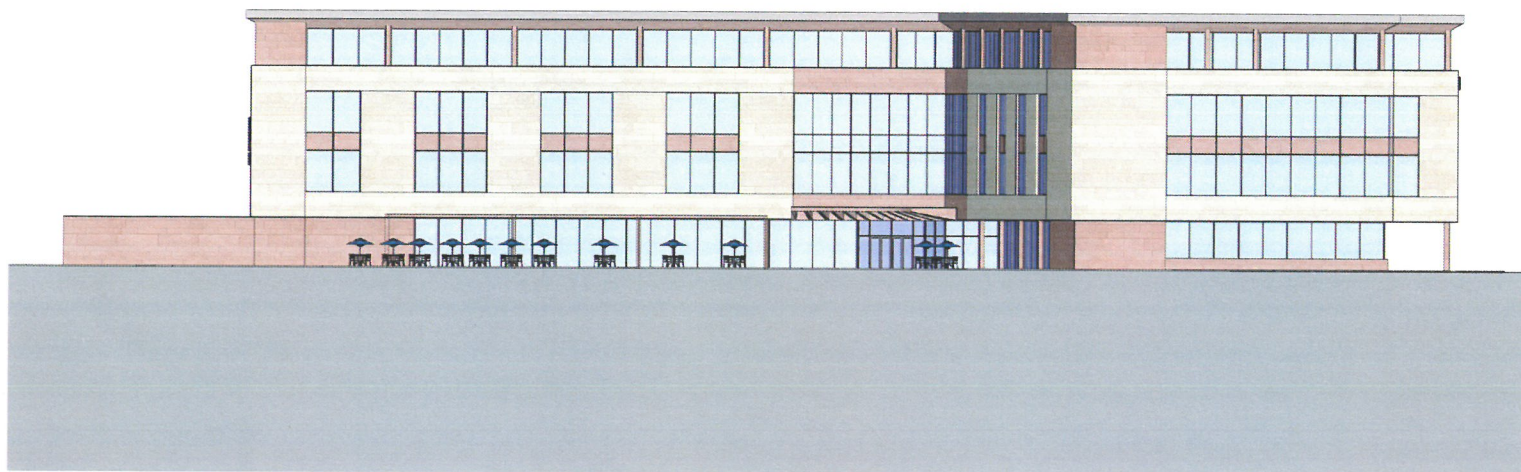

EAST ELEVATION



RECEIVED
APR 01 2019
PLANNING &
DESIGN SERVICES