
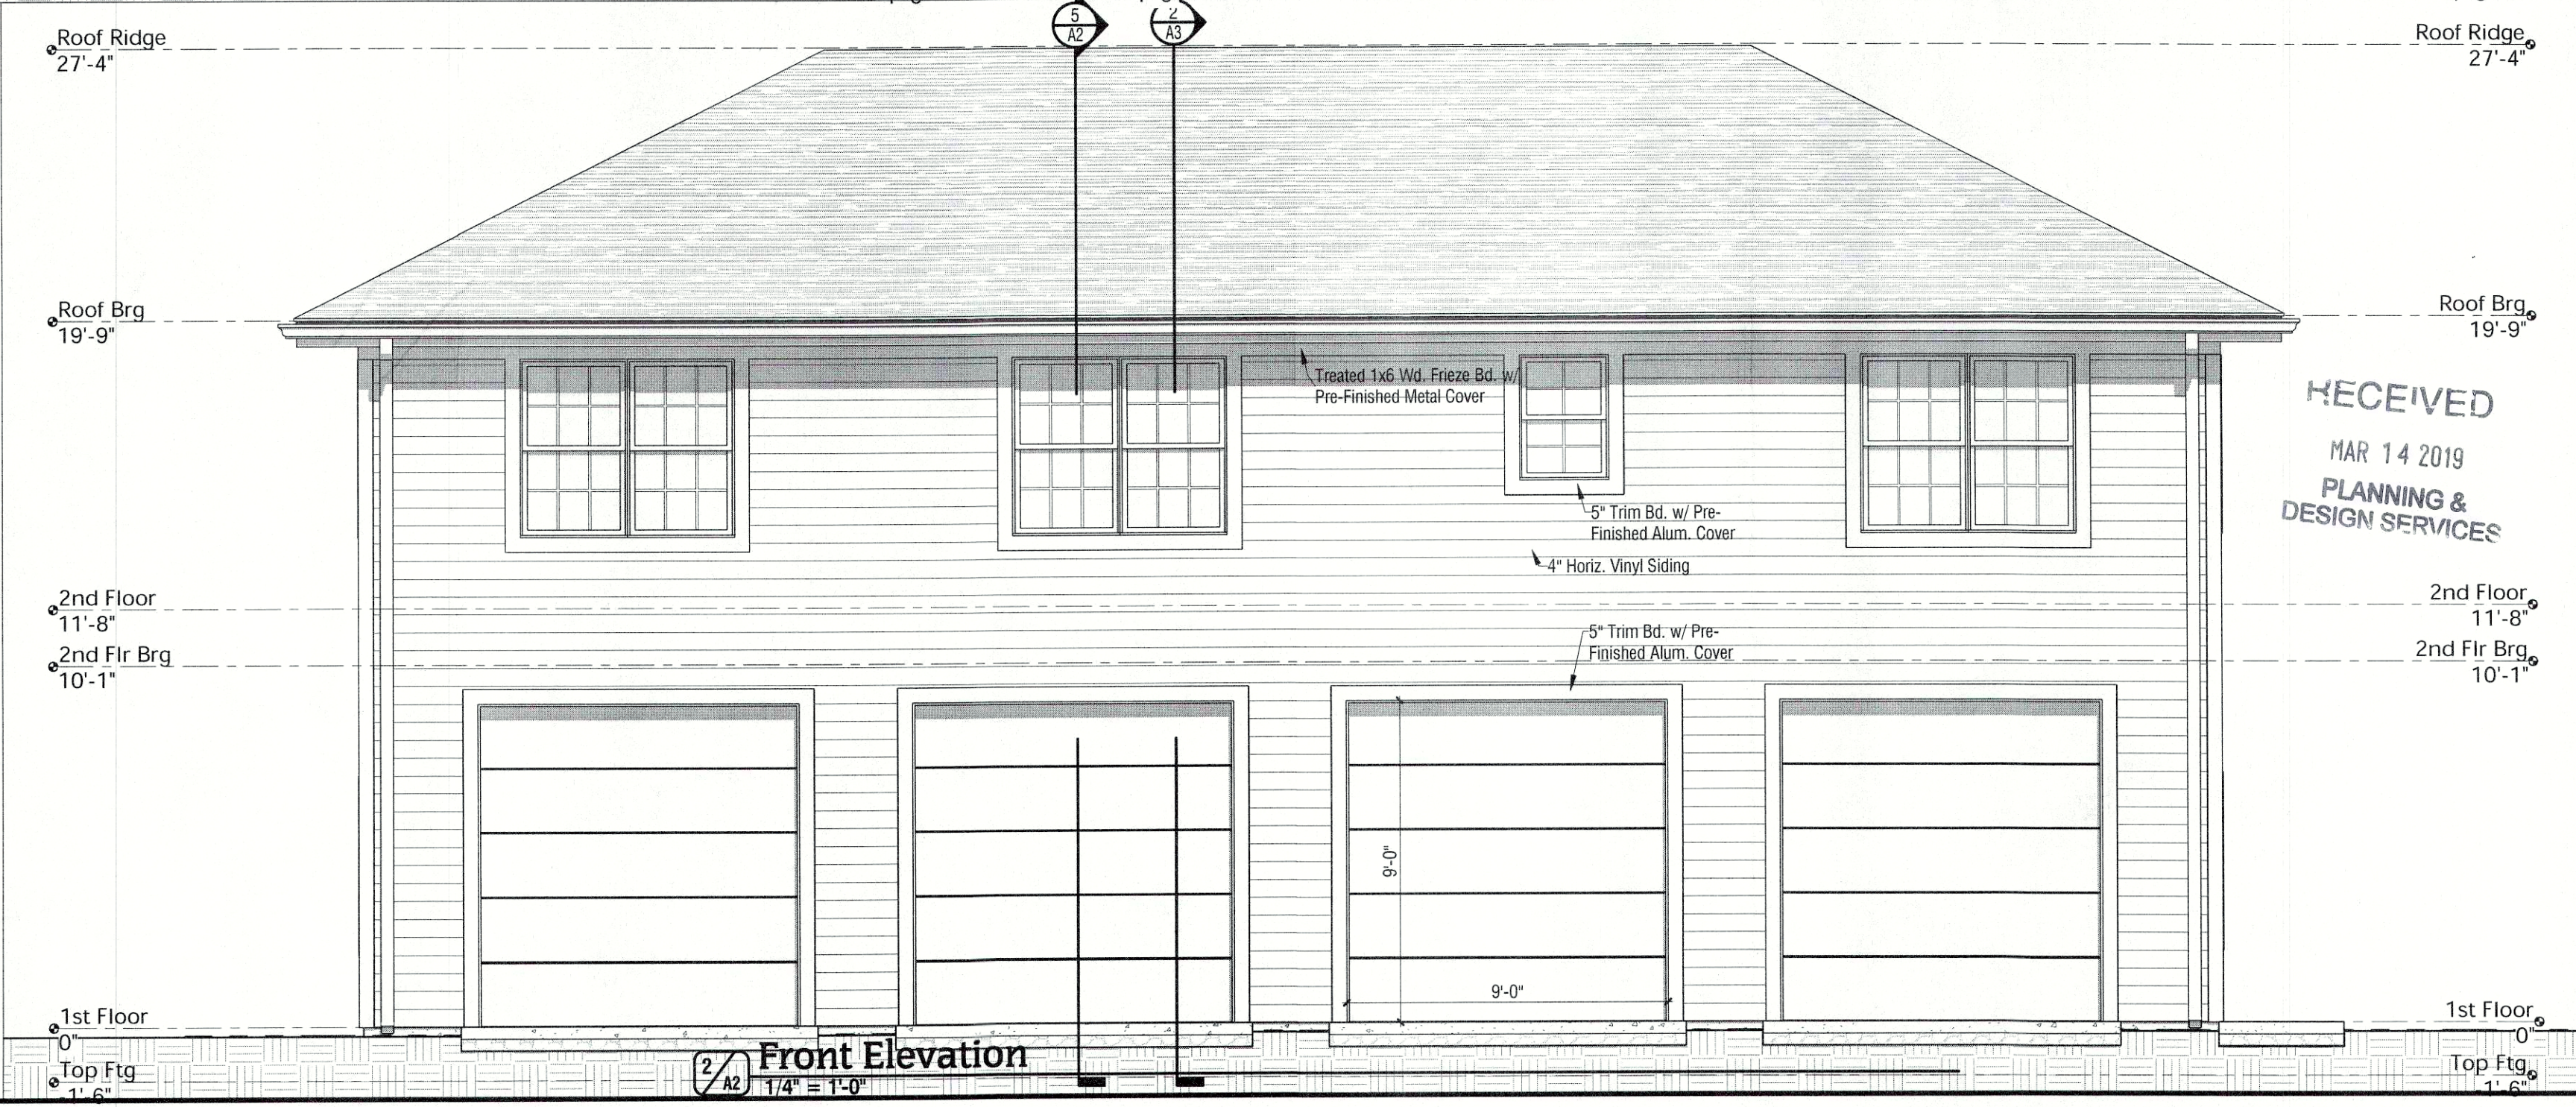
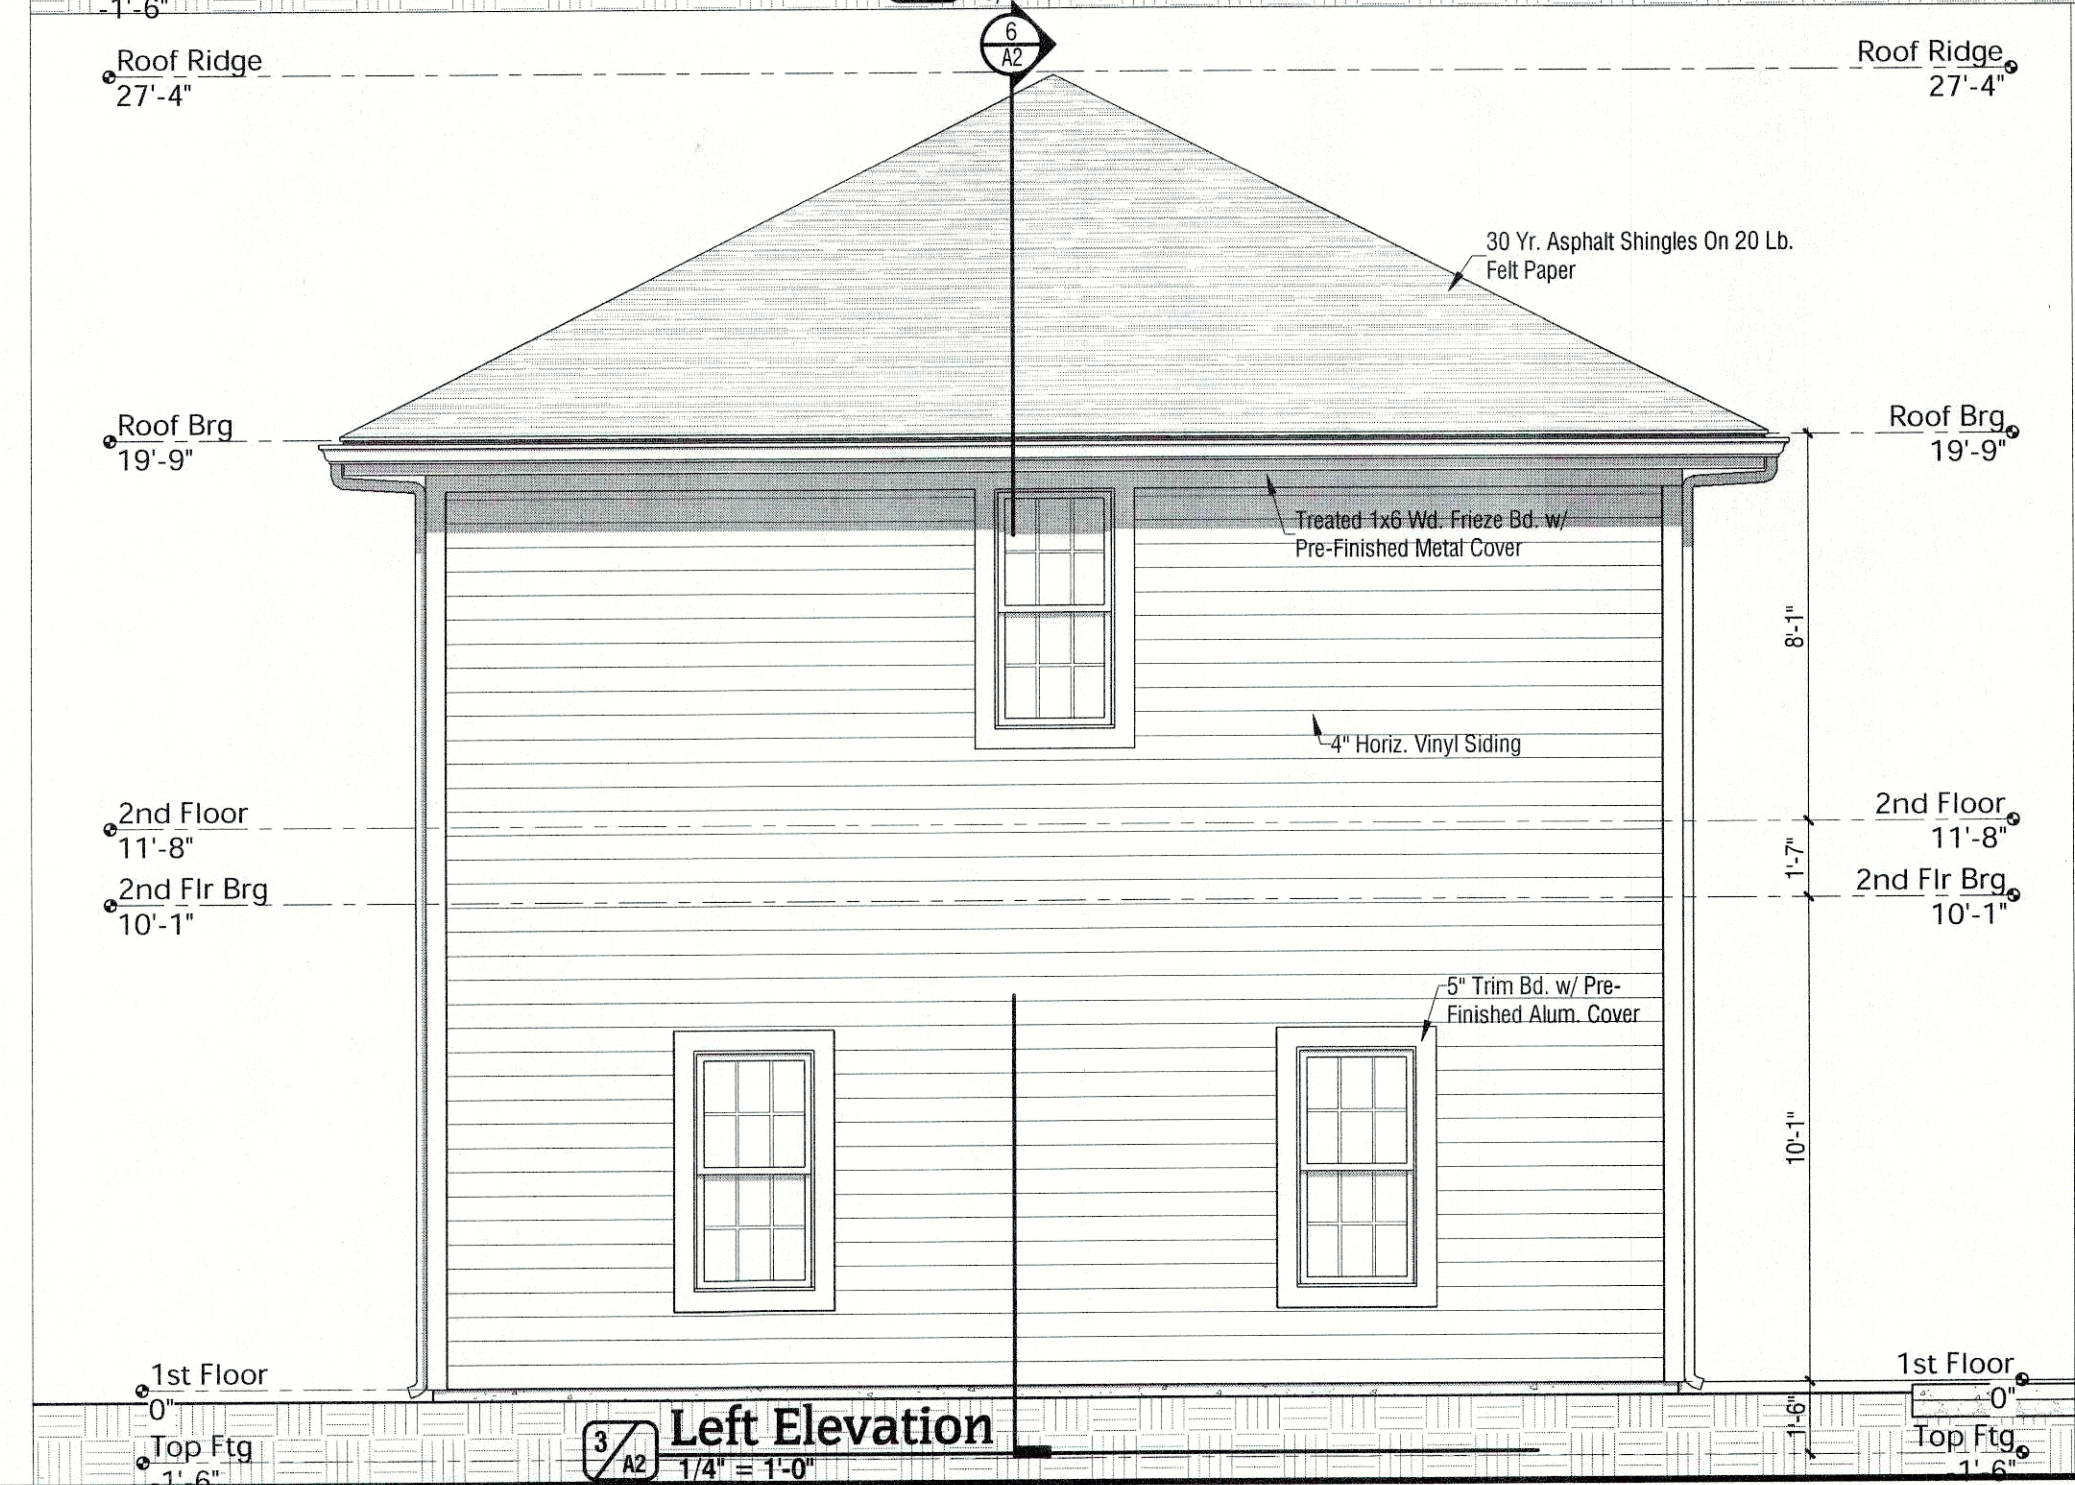
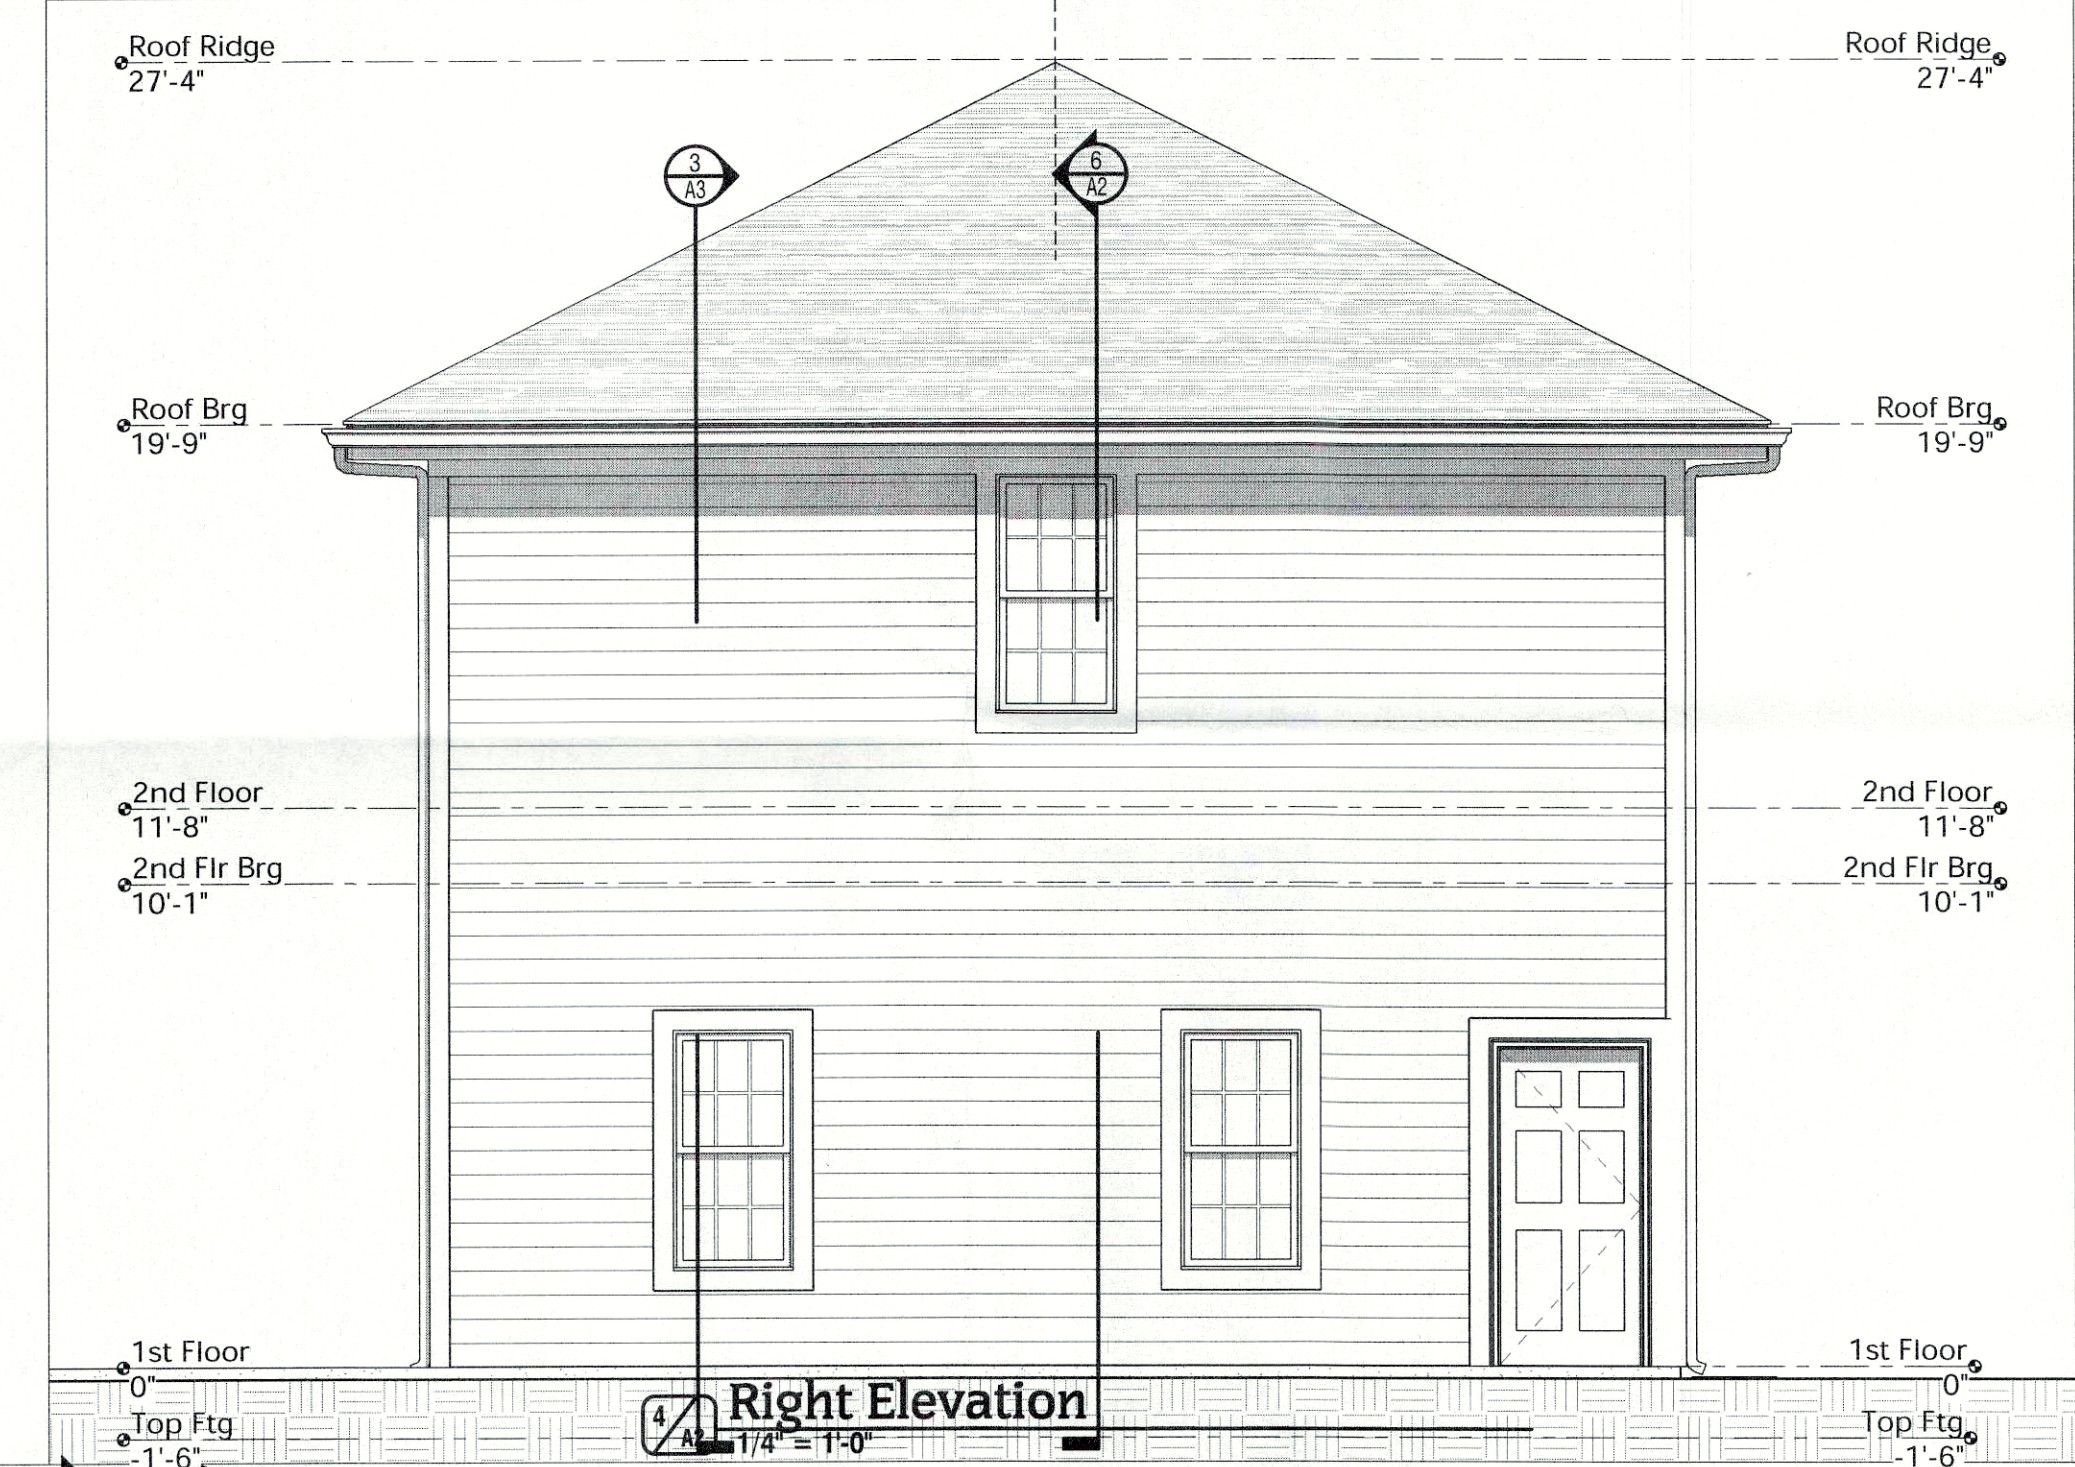
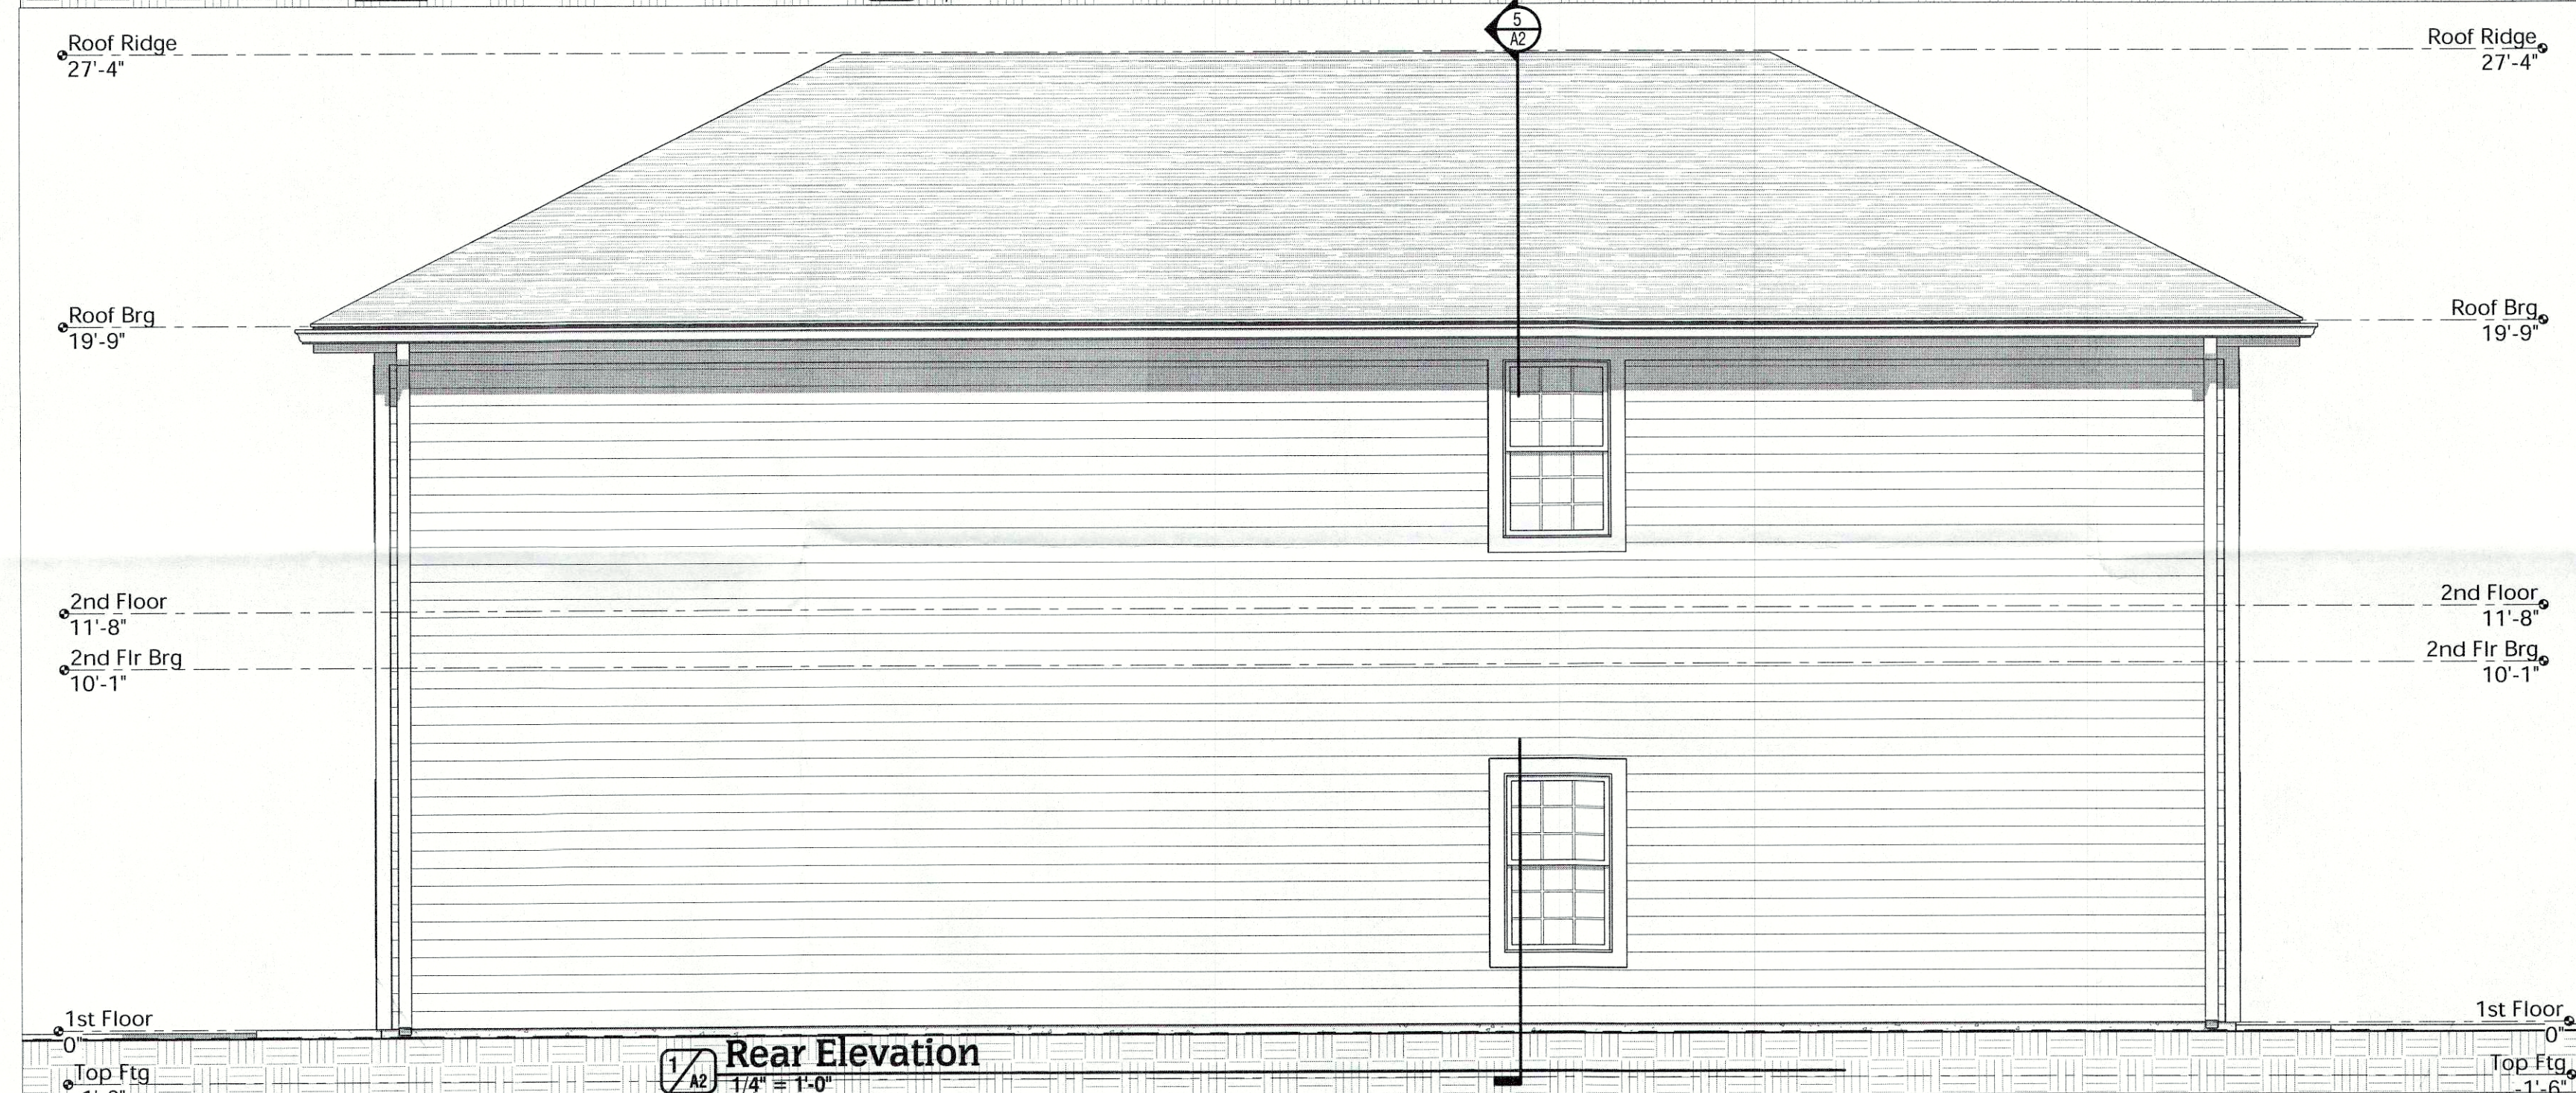
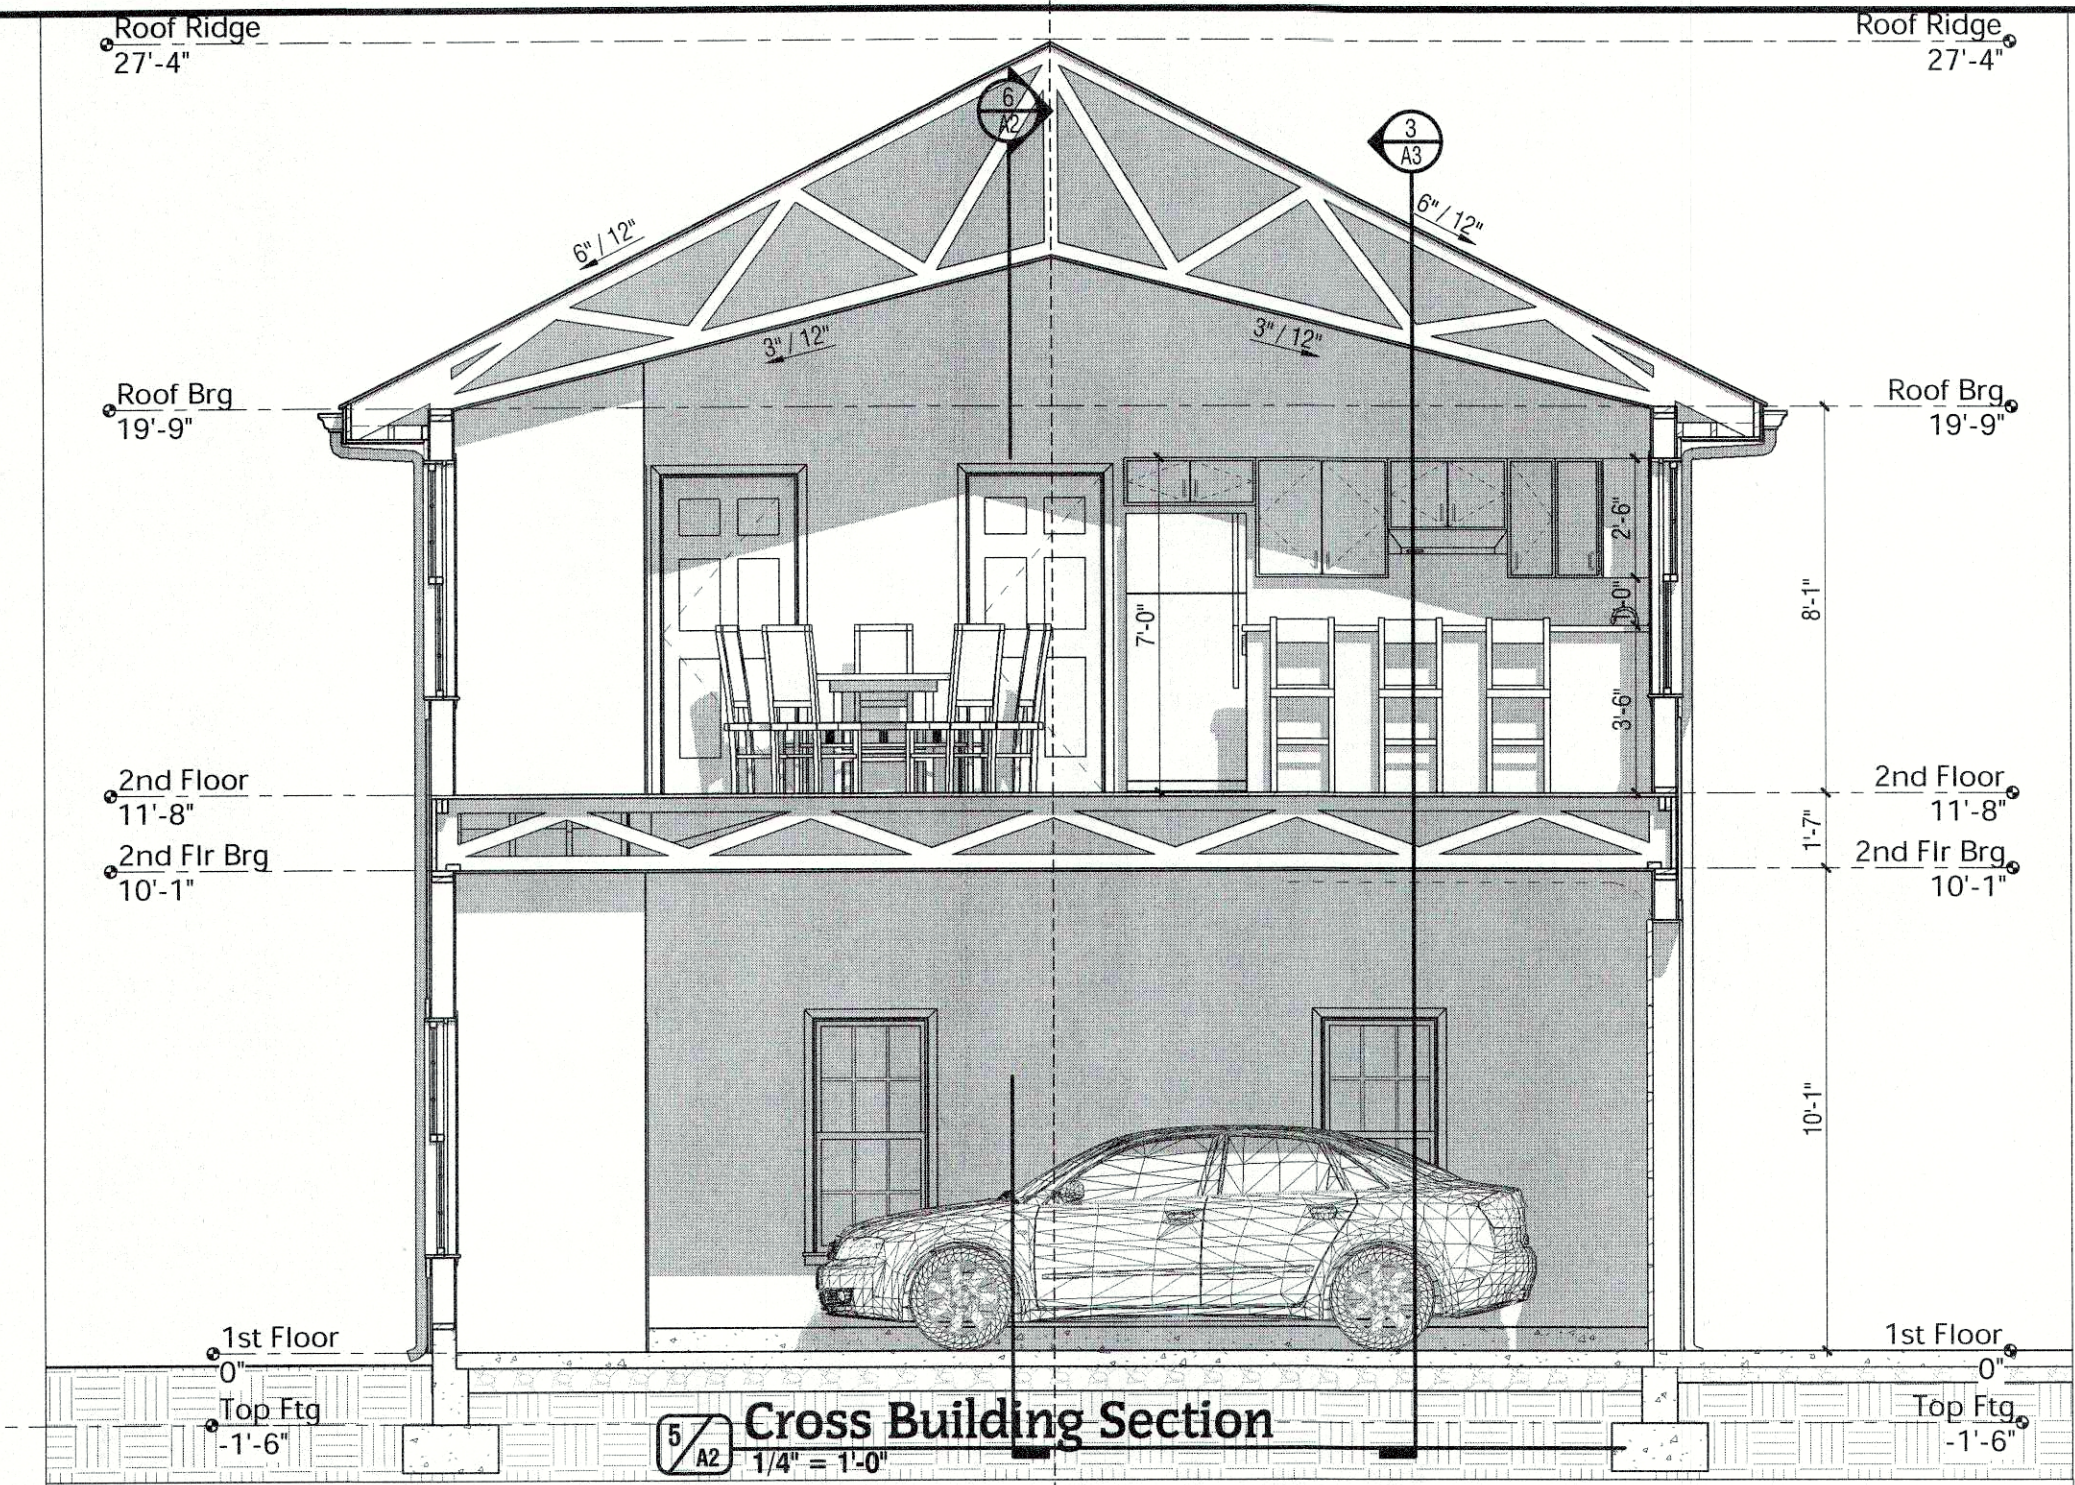


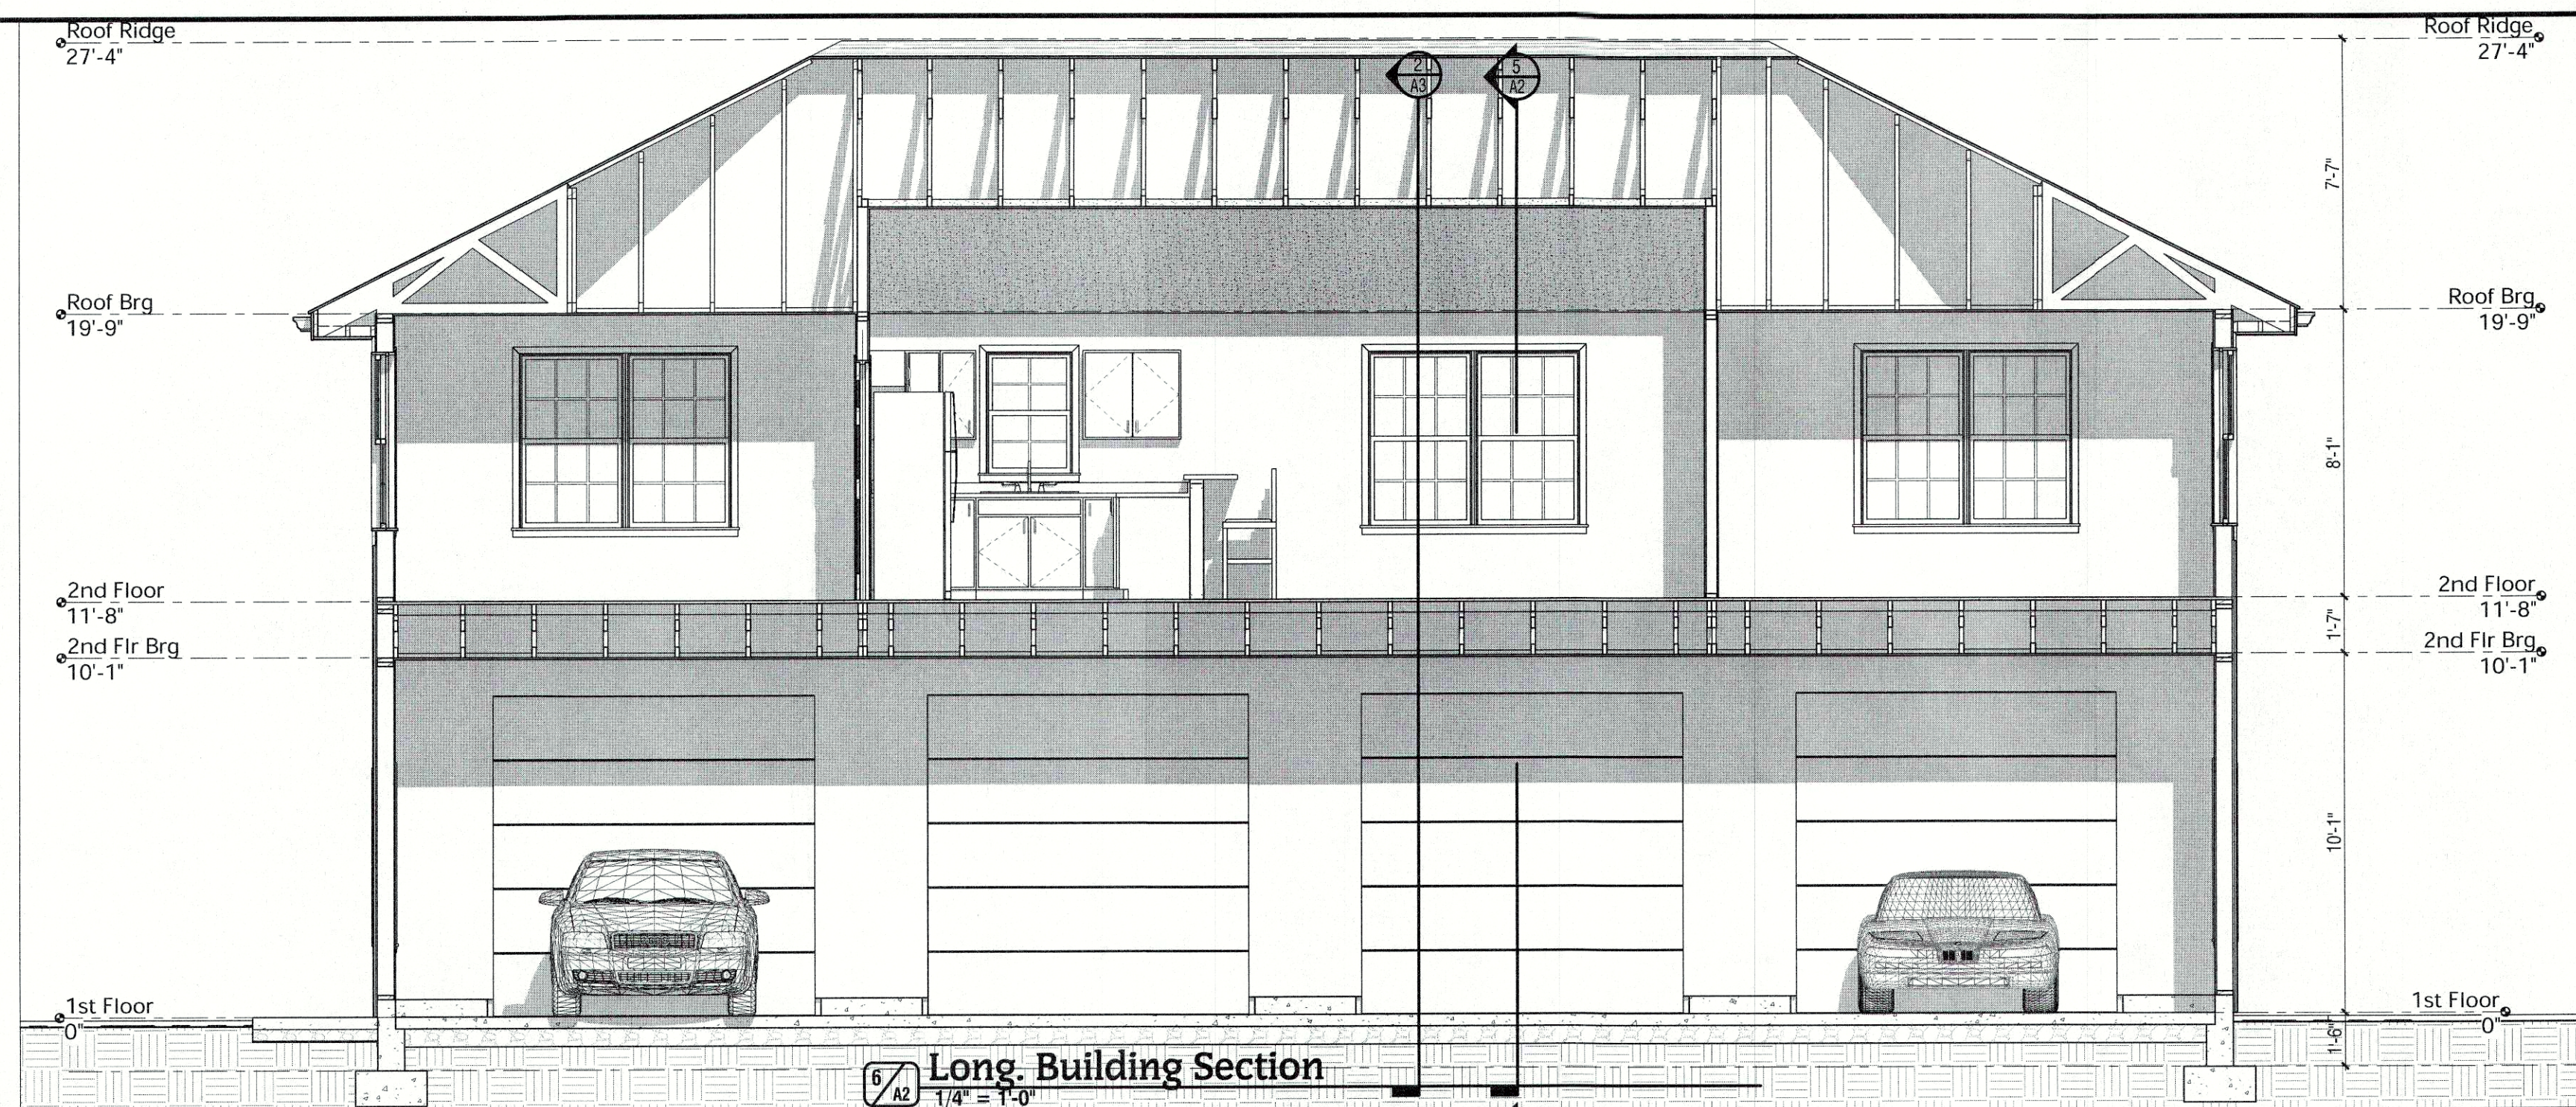

New Garage & Carriage House  
**Troy Residence Garage**  
1848 Frankfort Avenue  
Louisville KY 40206

**ec Design**  
& ARCHITECTS  
Kentucky 40242  
Louisville 8901 Hermantown Court  
502-442-5200

RECEIVED  
MAR 14 2019  
PLANNING & DESIGN SERVICES

Elevations  
3/5/2019 Title  
1901 Date  
EDC Rev  
© 2018 ec Design Job No.  
Sheet No.  
**A2**

19C0A1669