


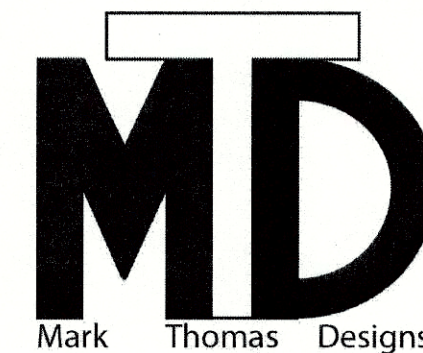

1836 FRANKFORT


1836 FRANKFORT
AVE. LOUISVILLE, KY
40206

ENLARGED
DRAWINGS - SIDE
PORCH


Project number 2018.01
Date 2019-04-23
Drawn by Author

A506


Scale 1/2" = 1'-0"

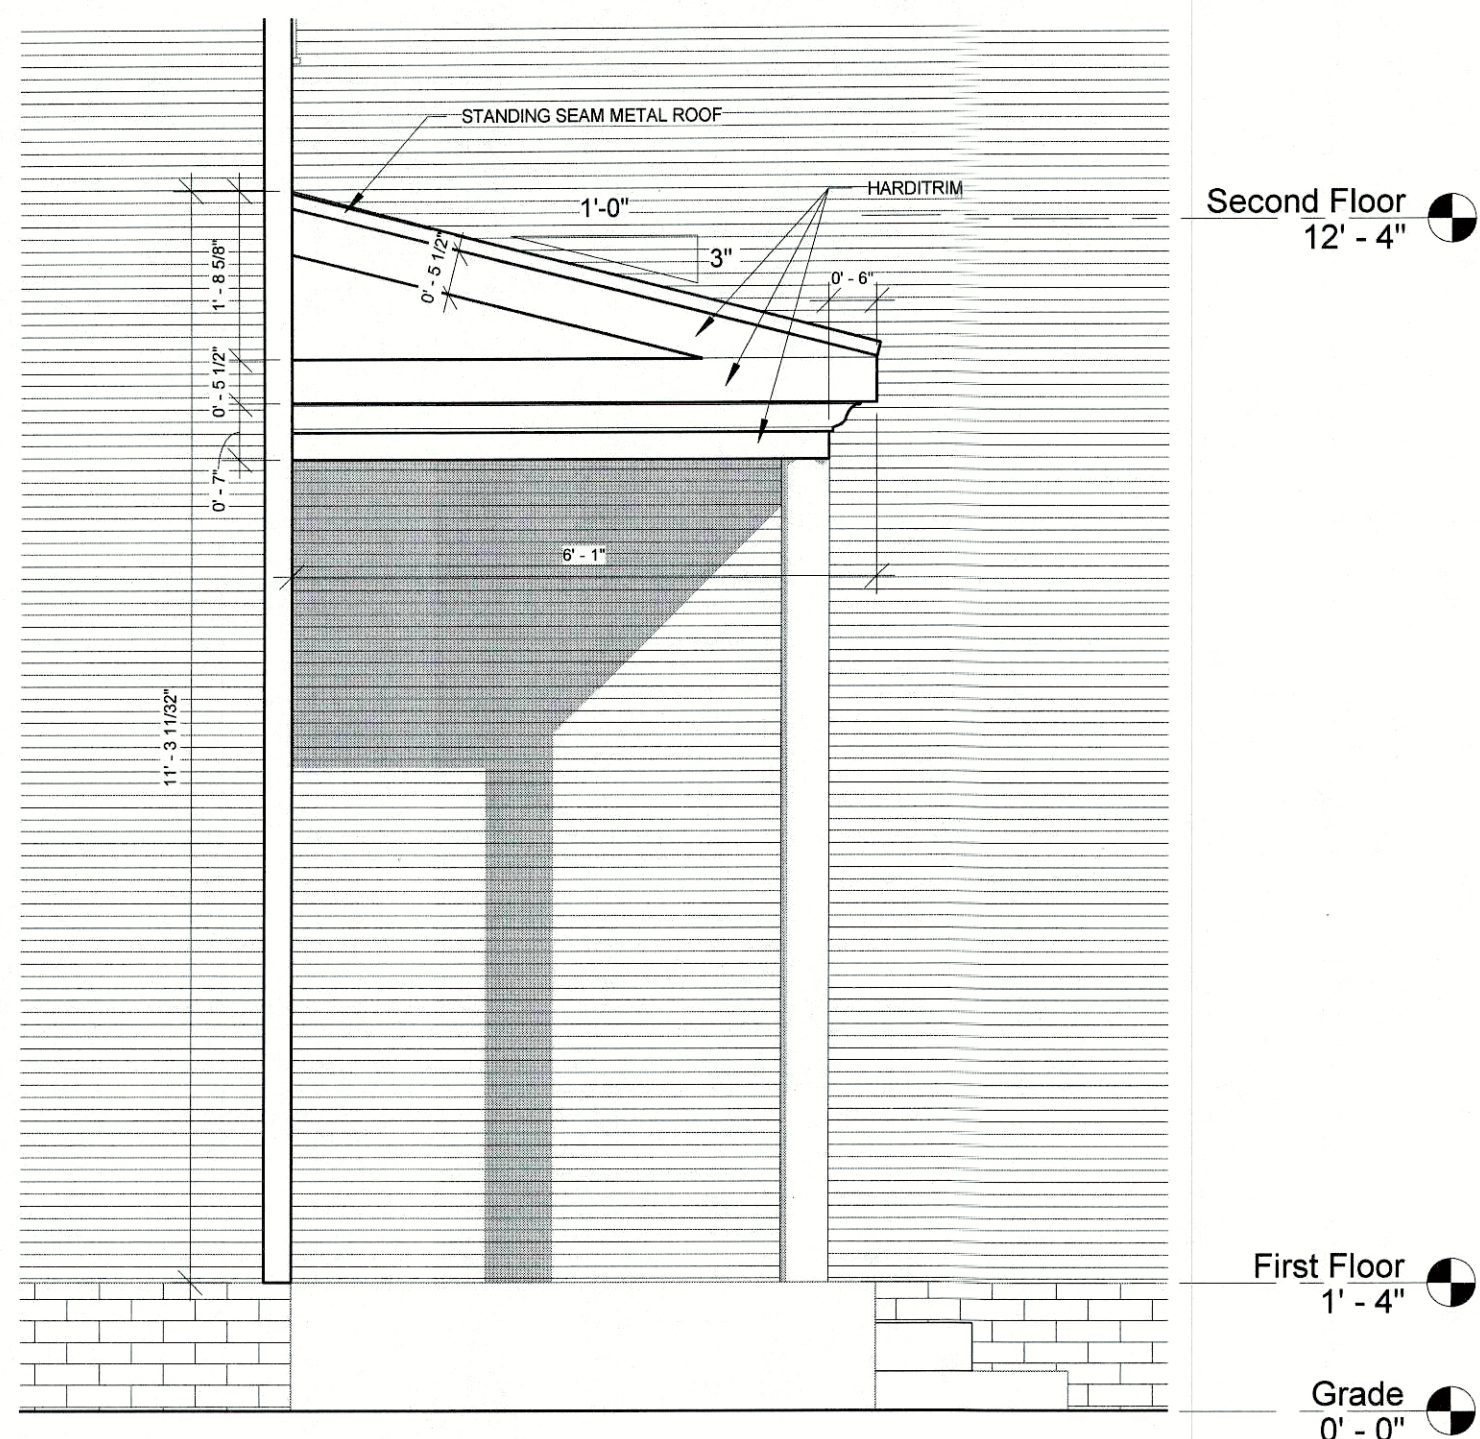


① Side Porch Elevation - East - NEW
1/2" = 1'-0"

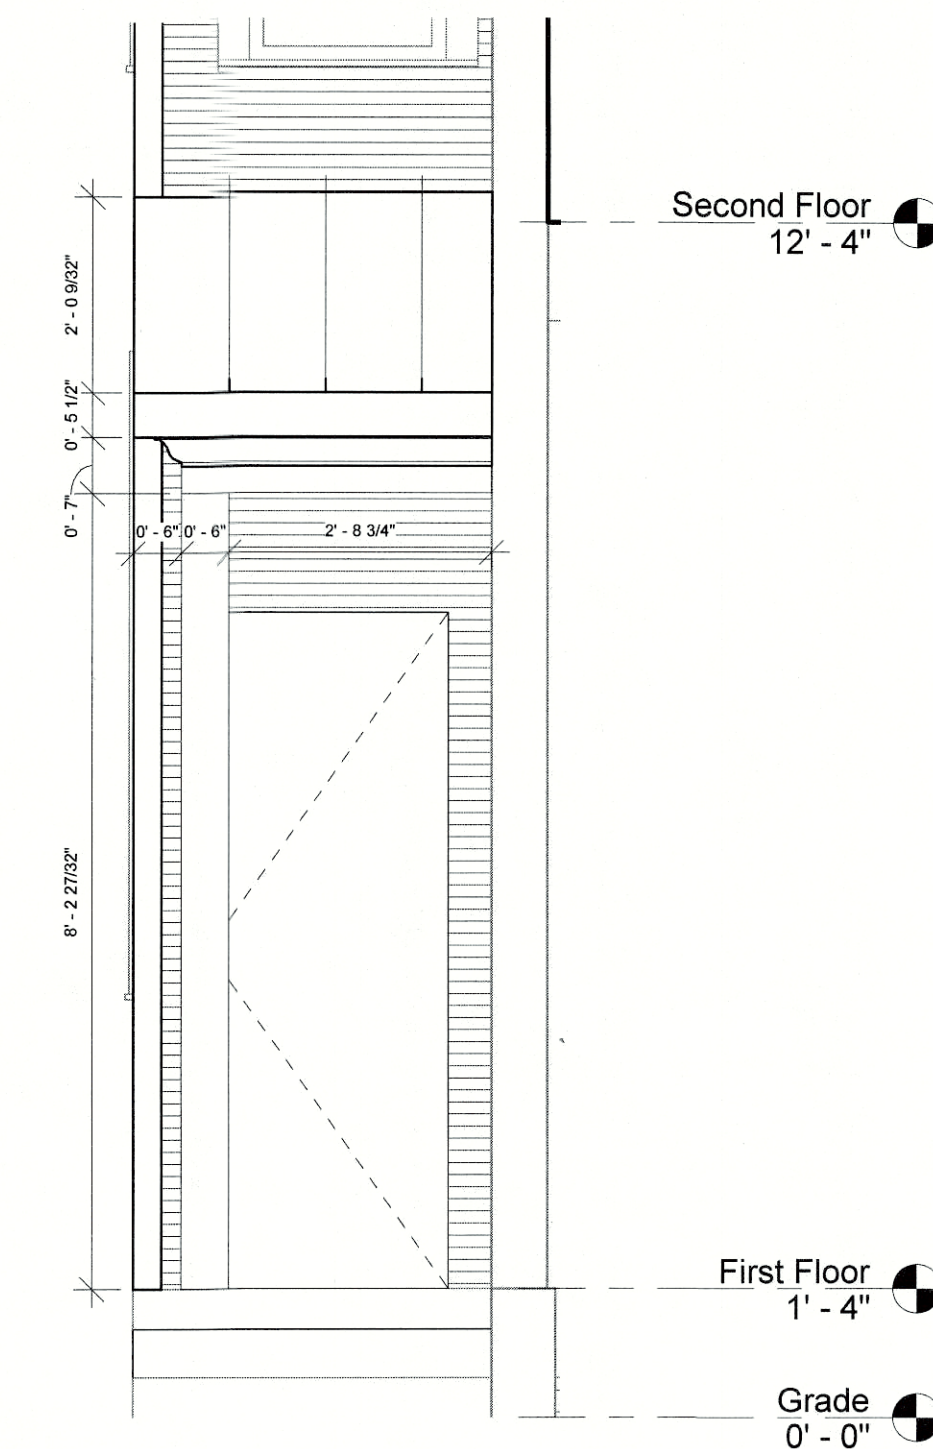

② Side Porch Elevation - North -NEW
1/2" = 1'-0"

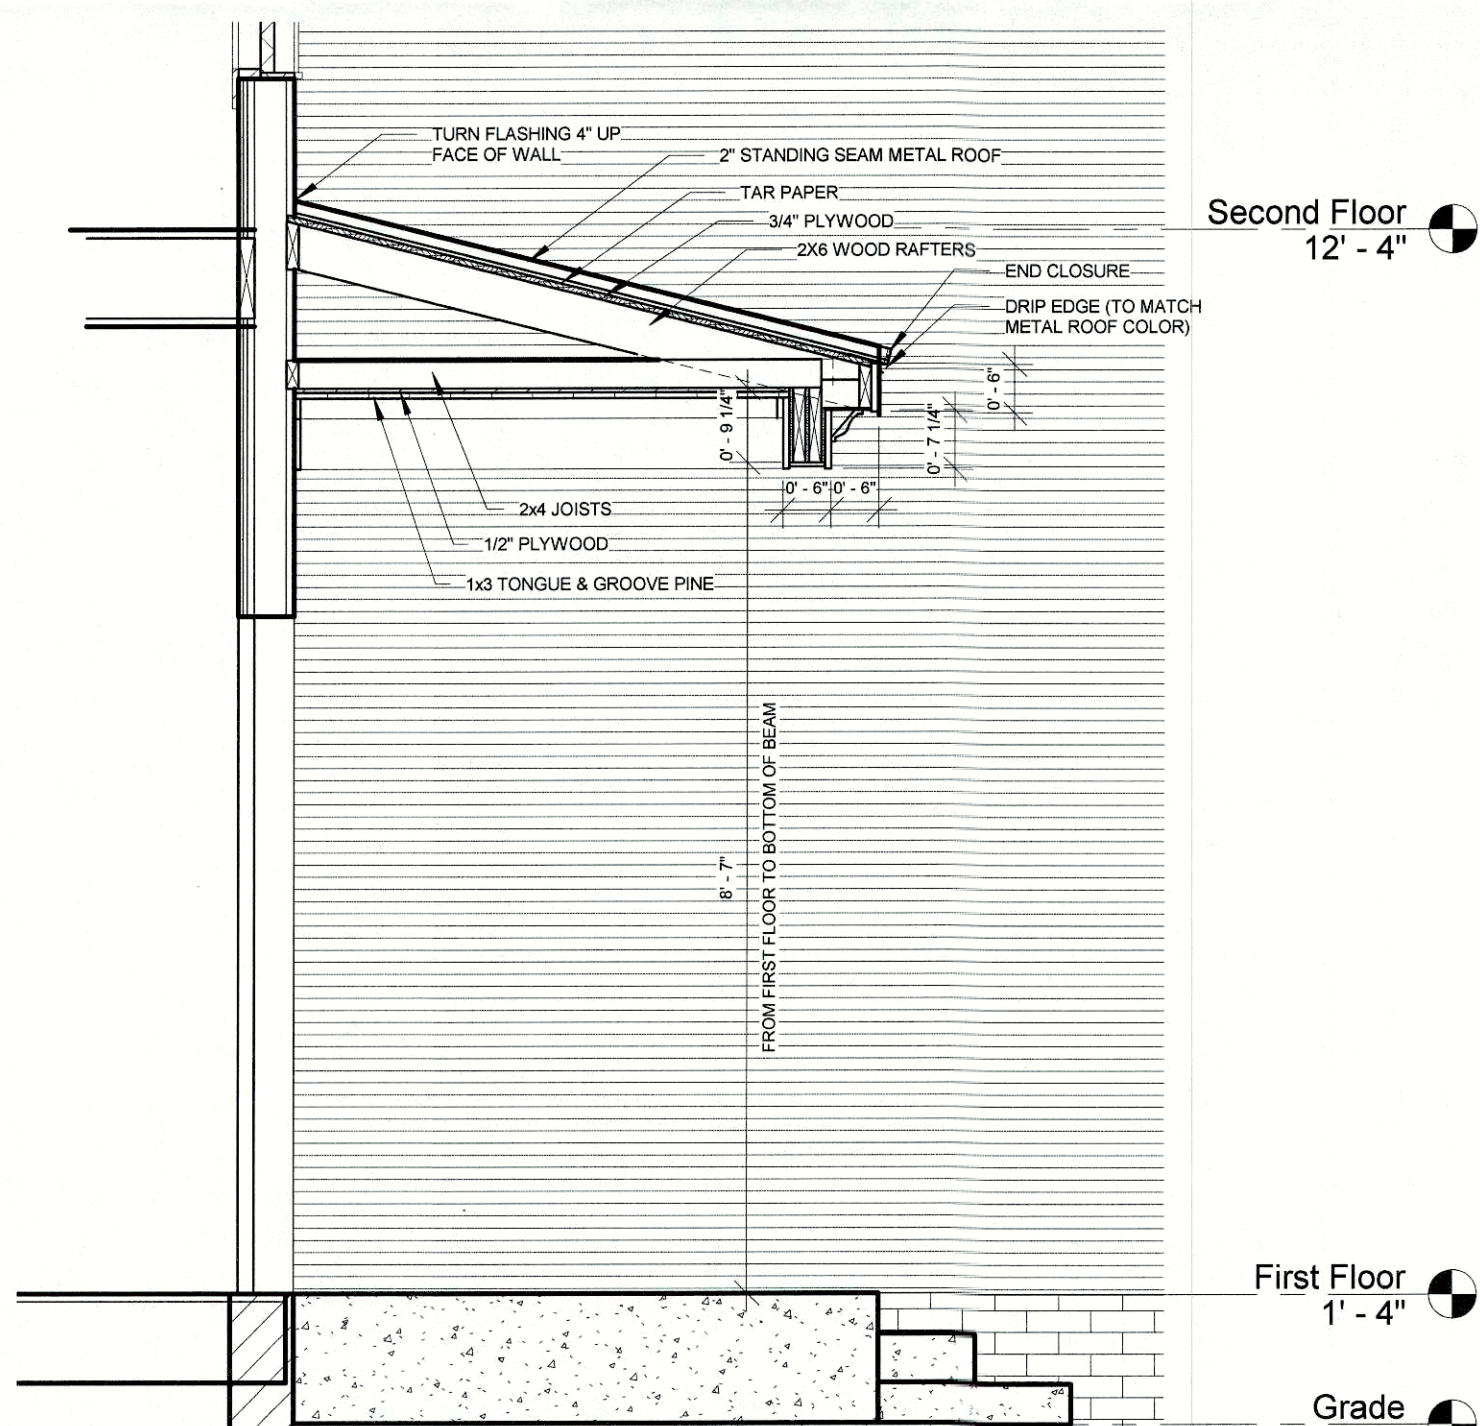

④ Side Porch - Section
1/2" = 1'-0"

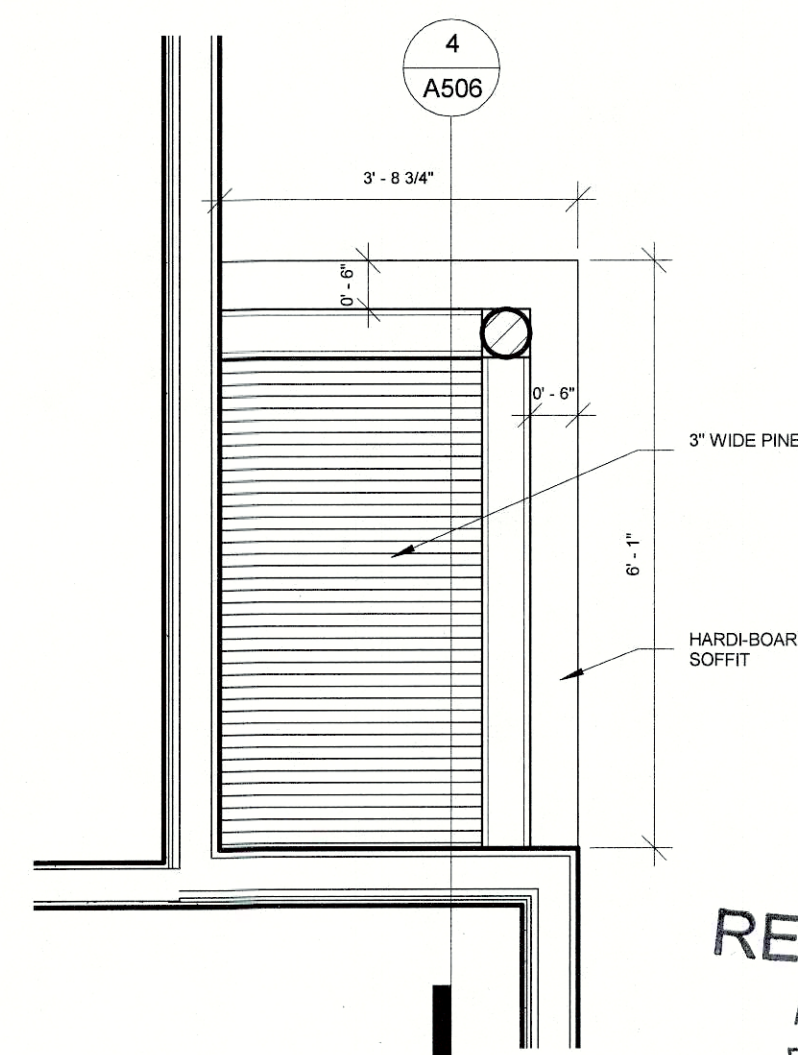

③ REFLECTED CEILING - SIDE PORCH
1/2" = 1'-0"

RECEIVED
APR 23 2019
PLANNING &
DESIGN SERVICES

1900A1121