

1836
FRANKFORT


1836 FRANKFORT
AVE. LOUISVILLE, KY
40206

ENLARGED
DRAWINGS -
FRONT PORCH


Project number 2018.01
Date 2019-04-23
Drawn by Mark Thomas

A505


Scale 1/2" = 1'-0"

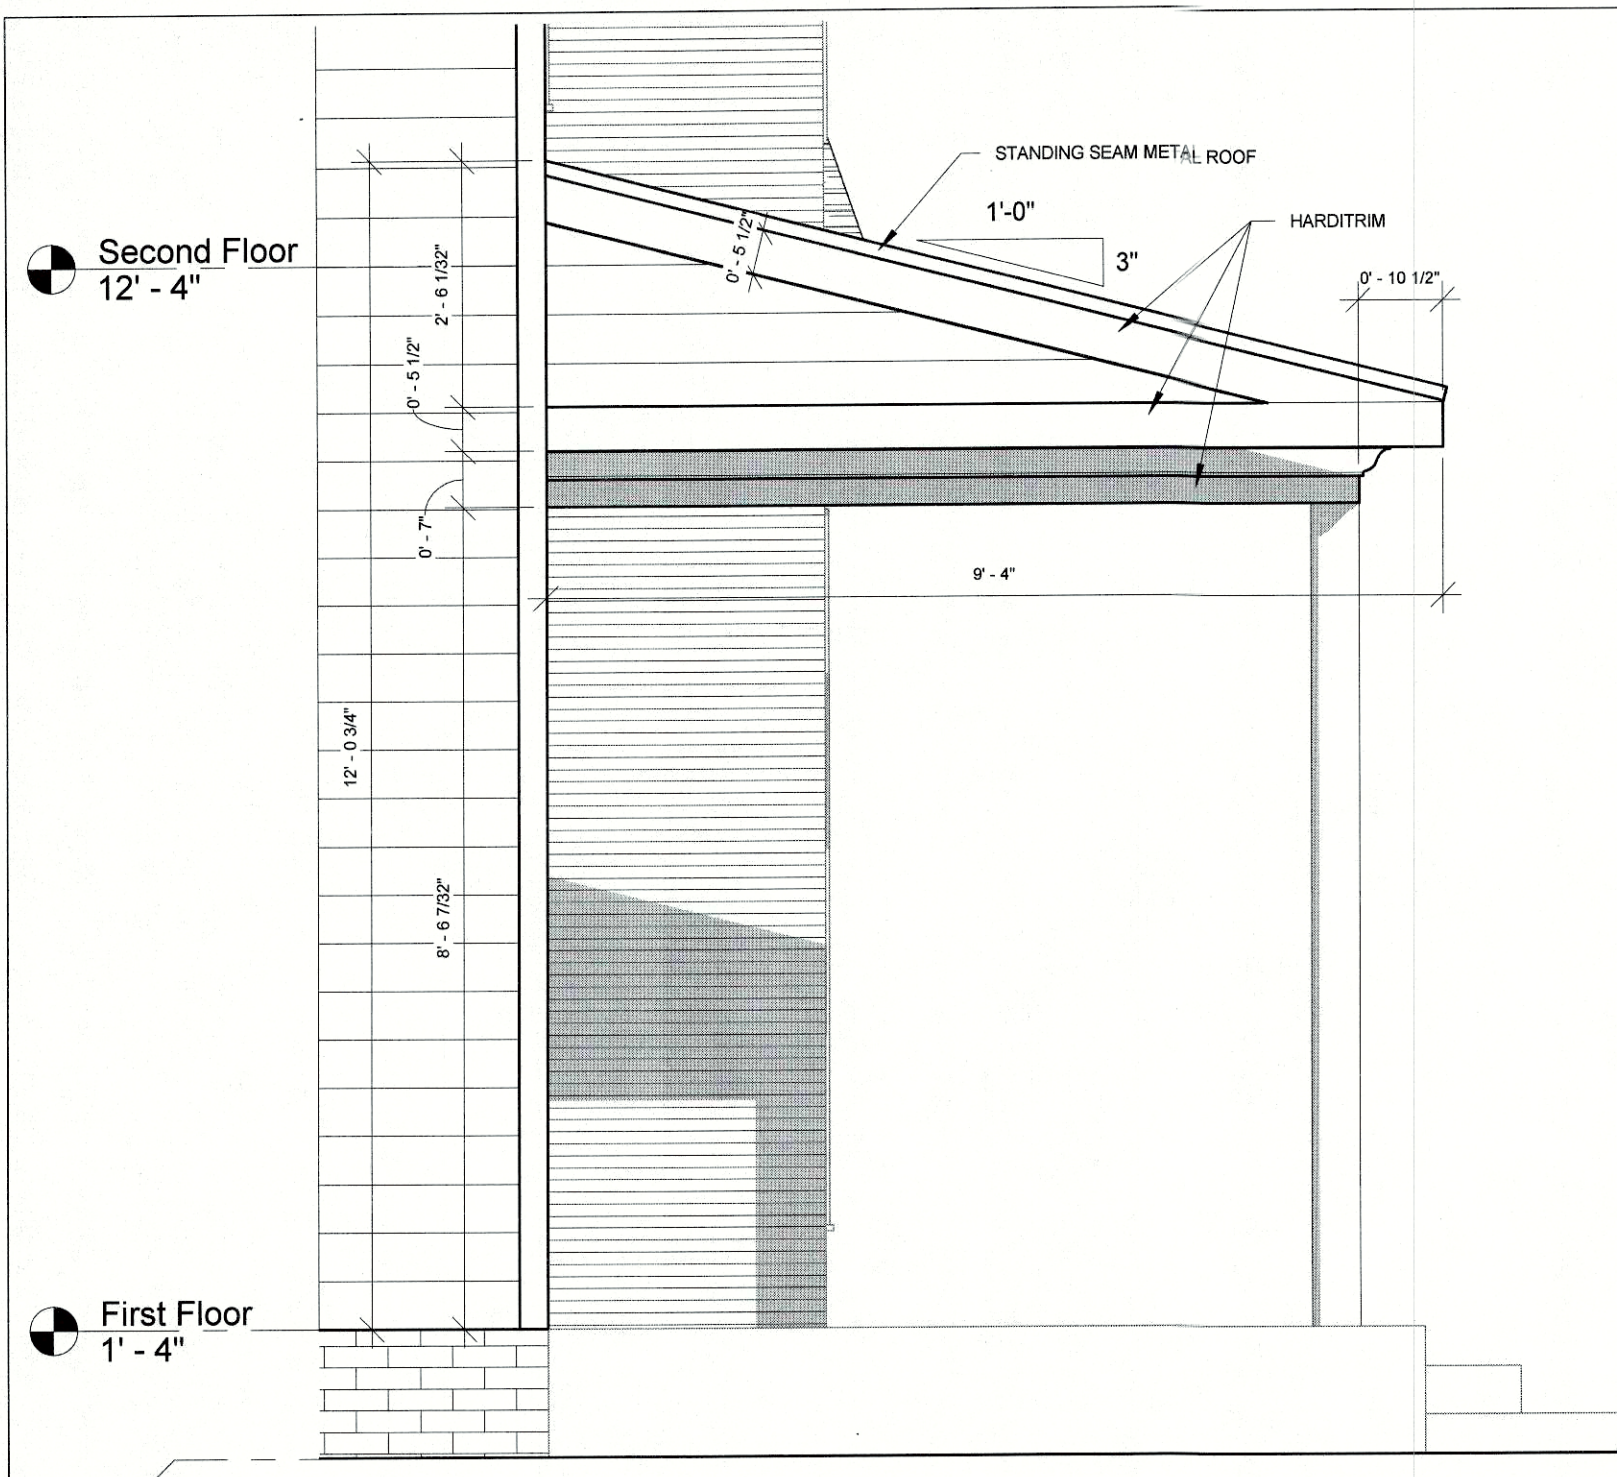


1 FRONT Porch Elevation - East - NEW
1/2" = 1'-0"

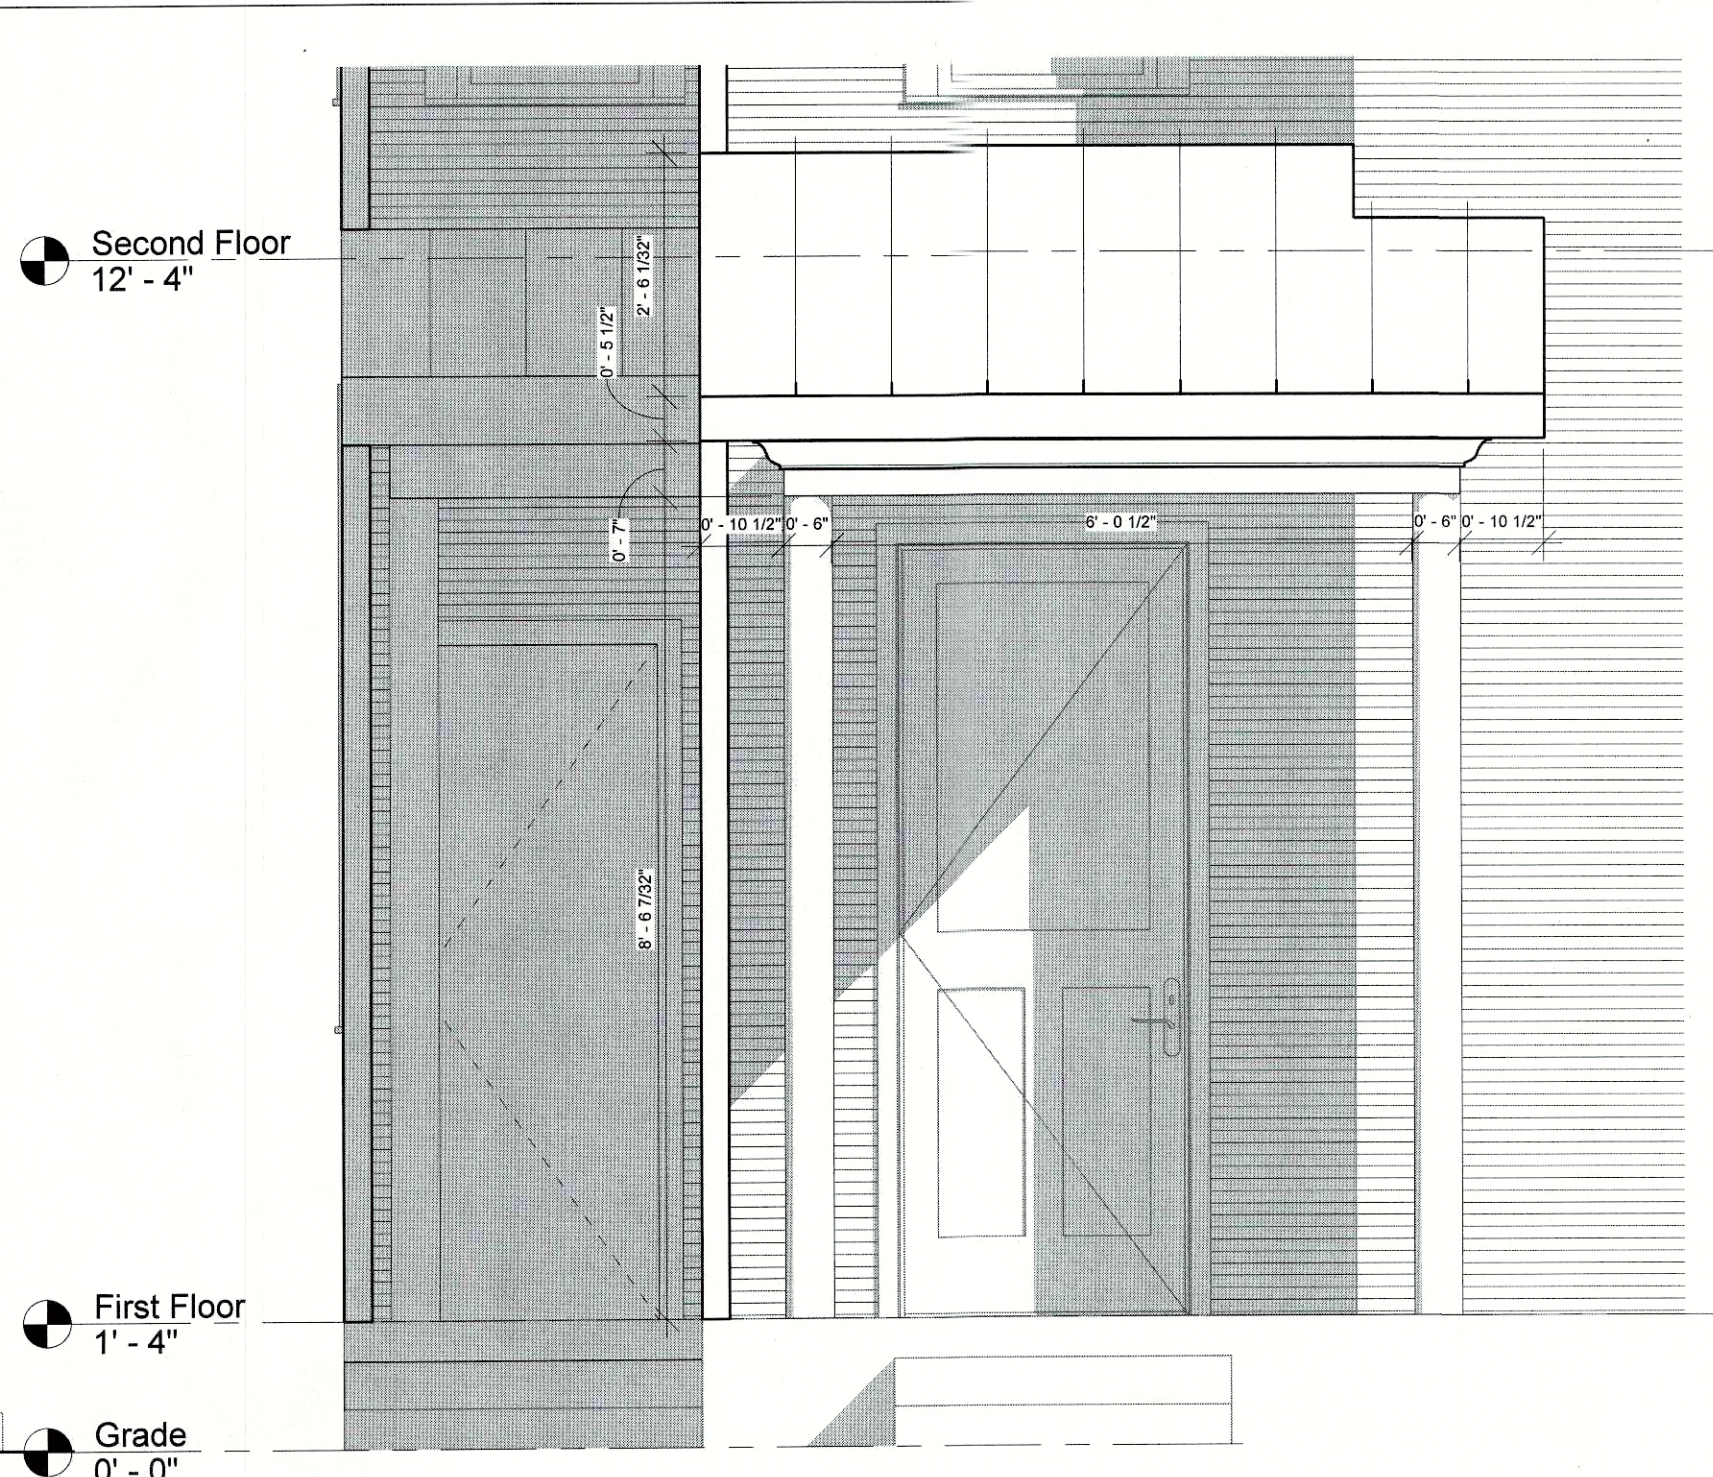

2 FRONT Porch Elevation - North - NEW
1/2" = 1'-0"

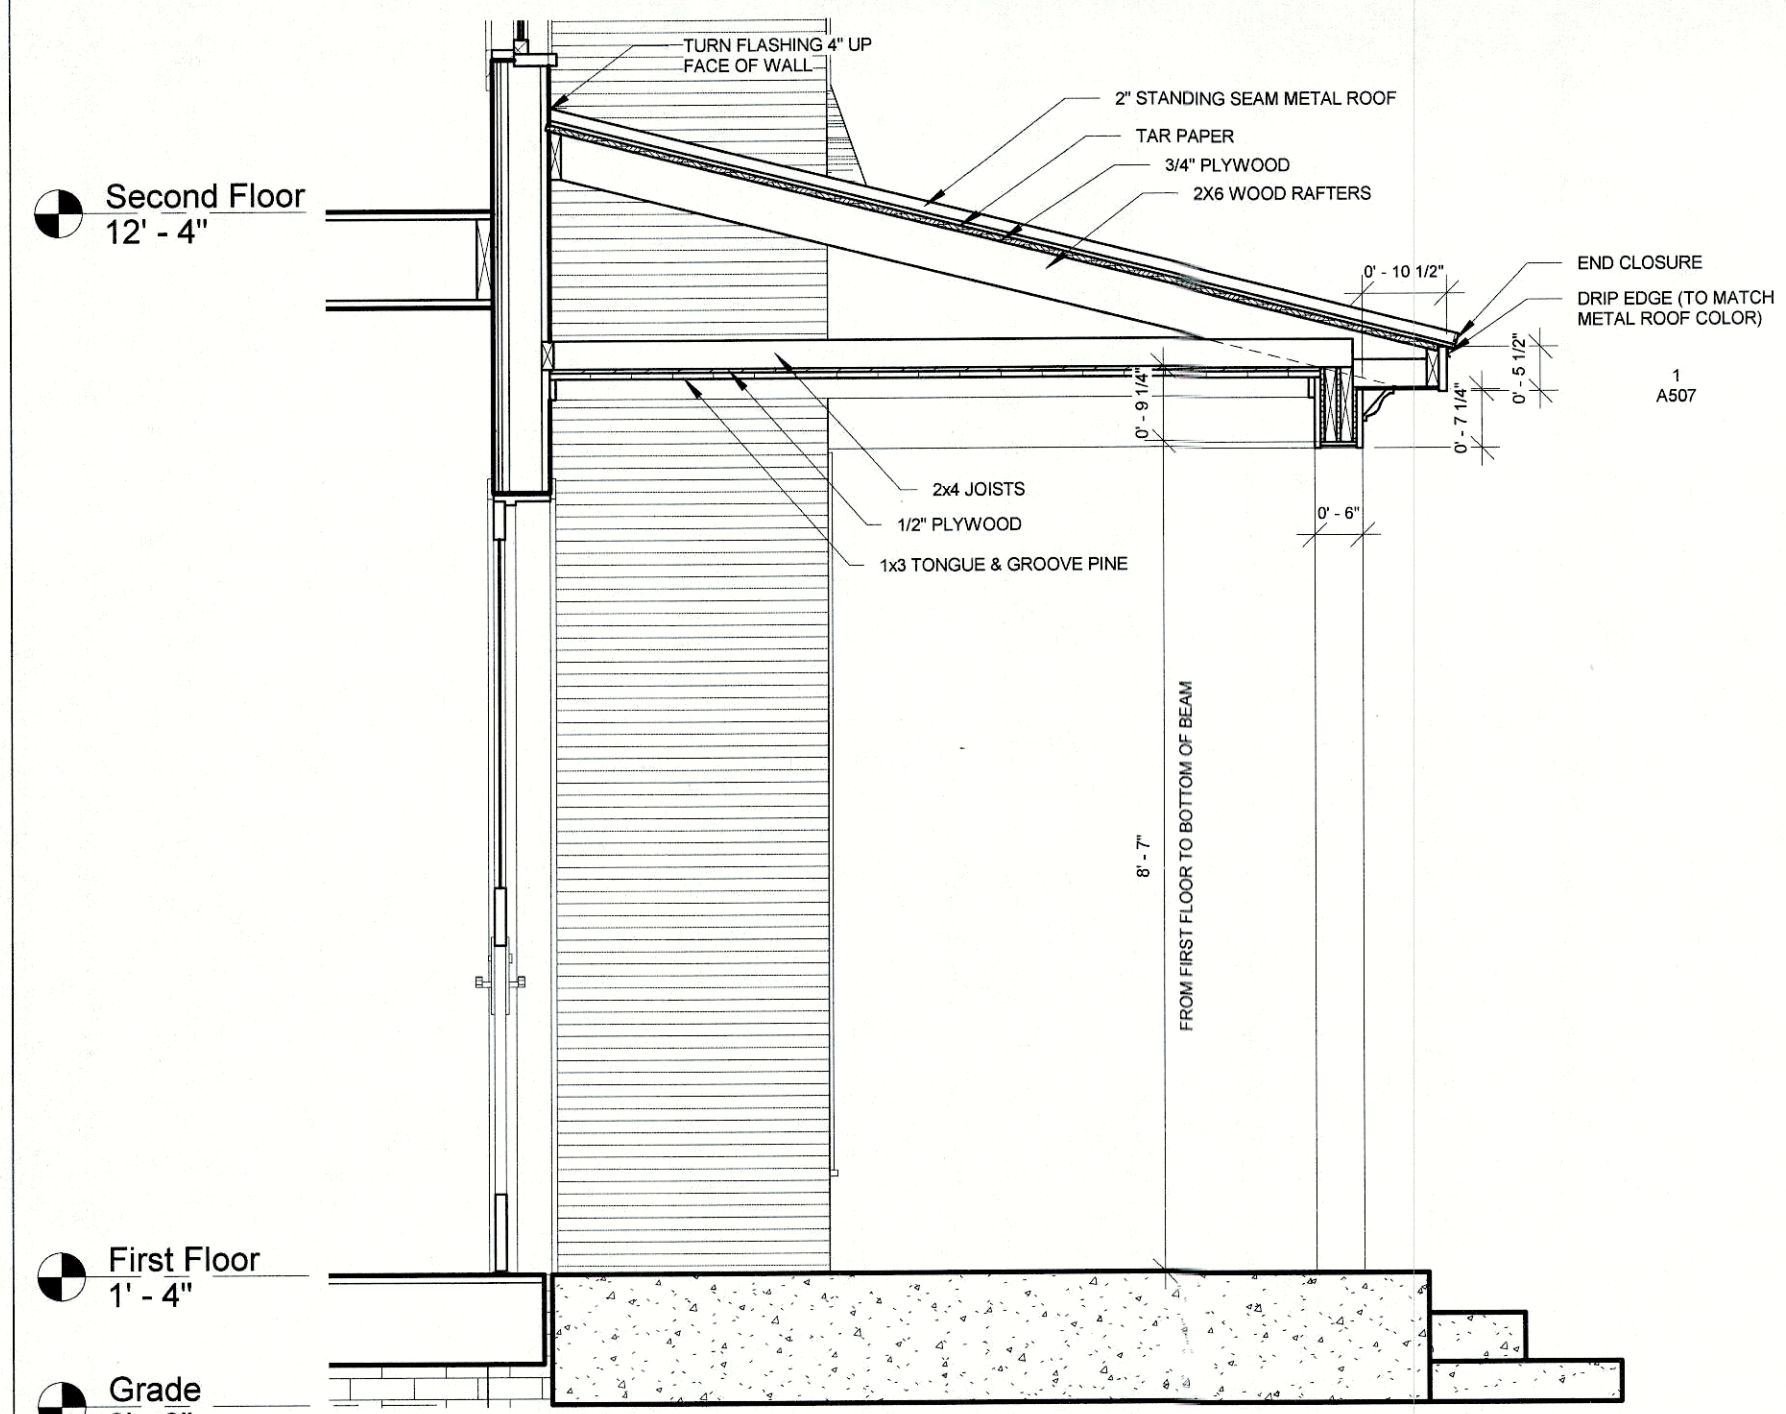

3 Section 2 - Callout 1
1/2" = 1'-0"

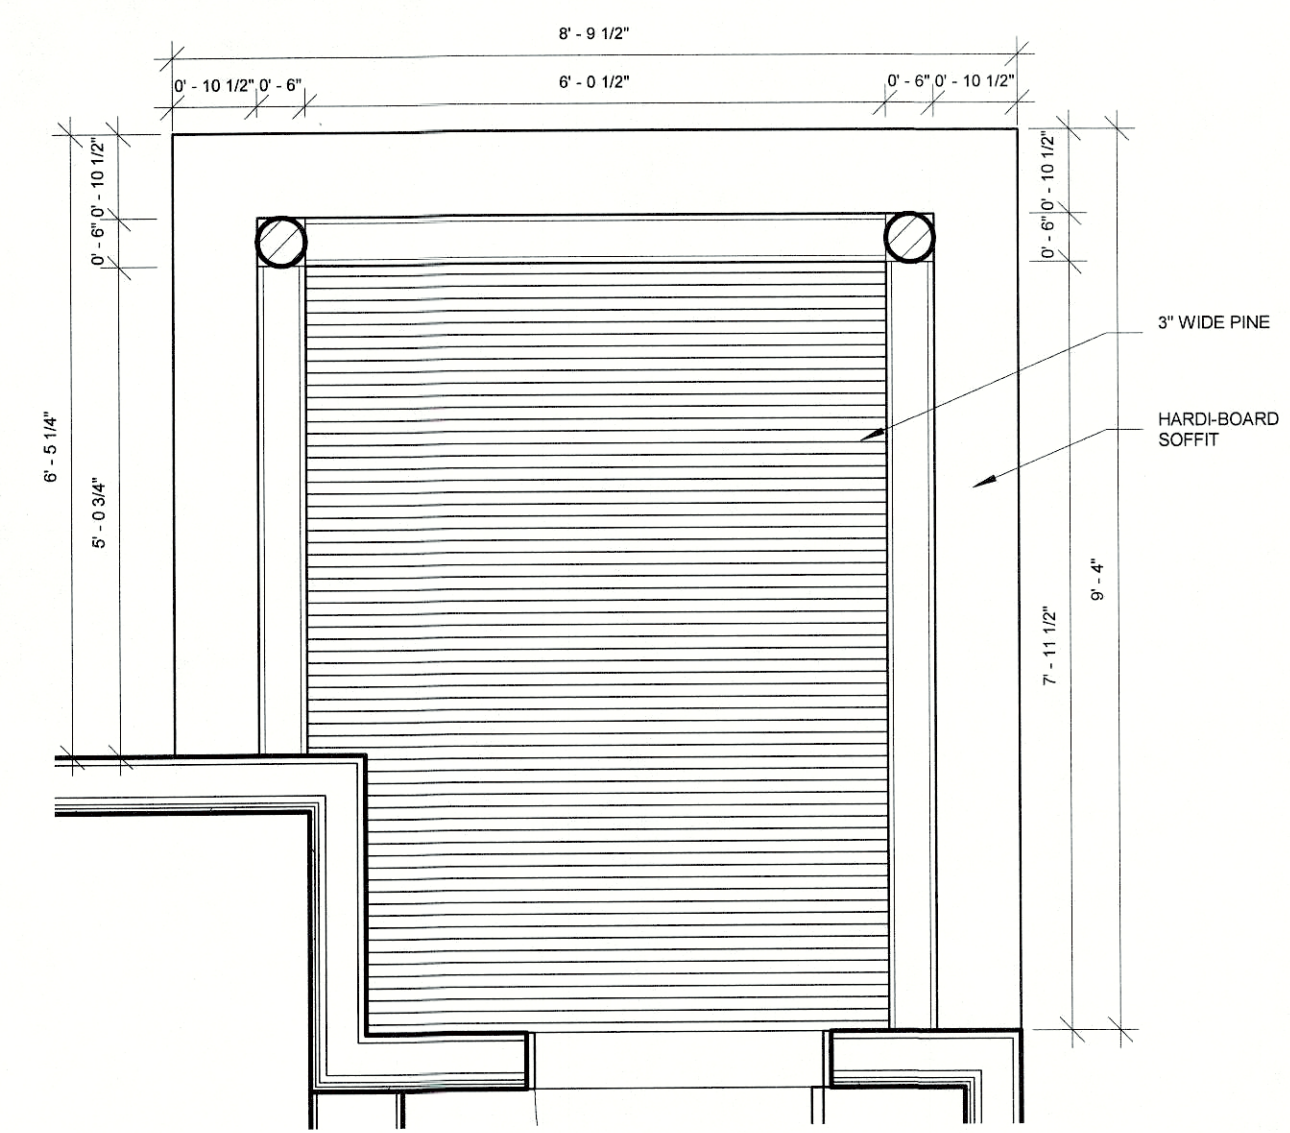

4 REFLECTED CEILING - FRONT PORCH
1/2" = 1'-0"

RECEIVED

APR 23 2019
PLANNING &
DESIGN SERVICES

1960A1121