

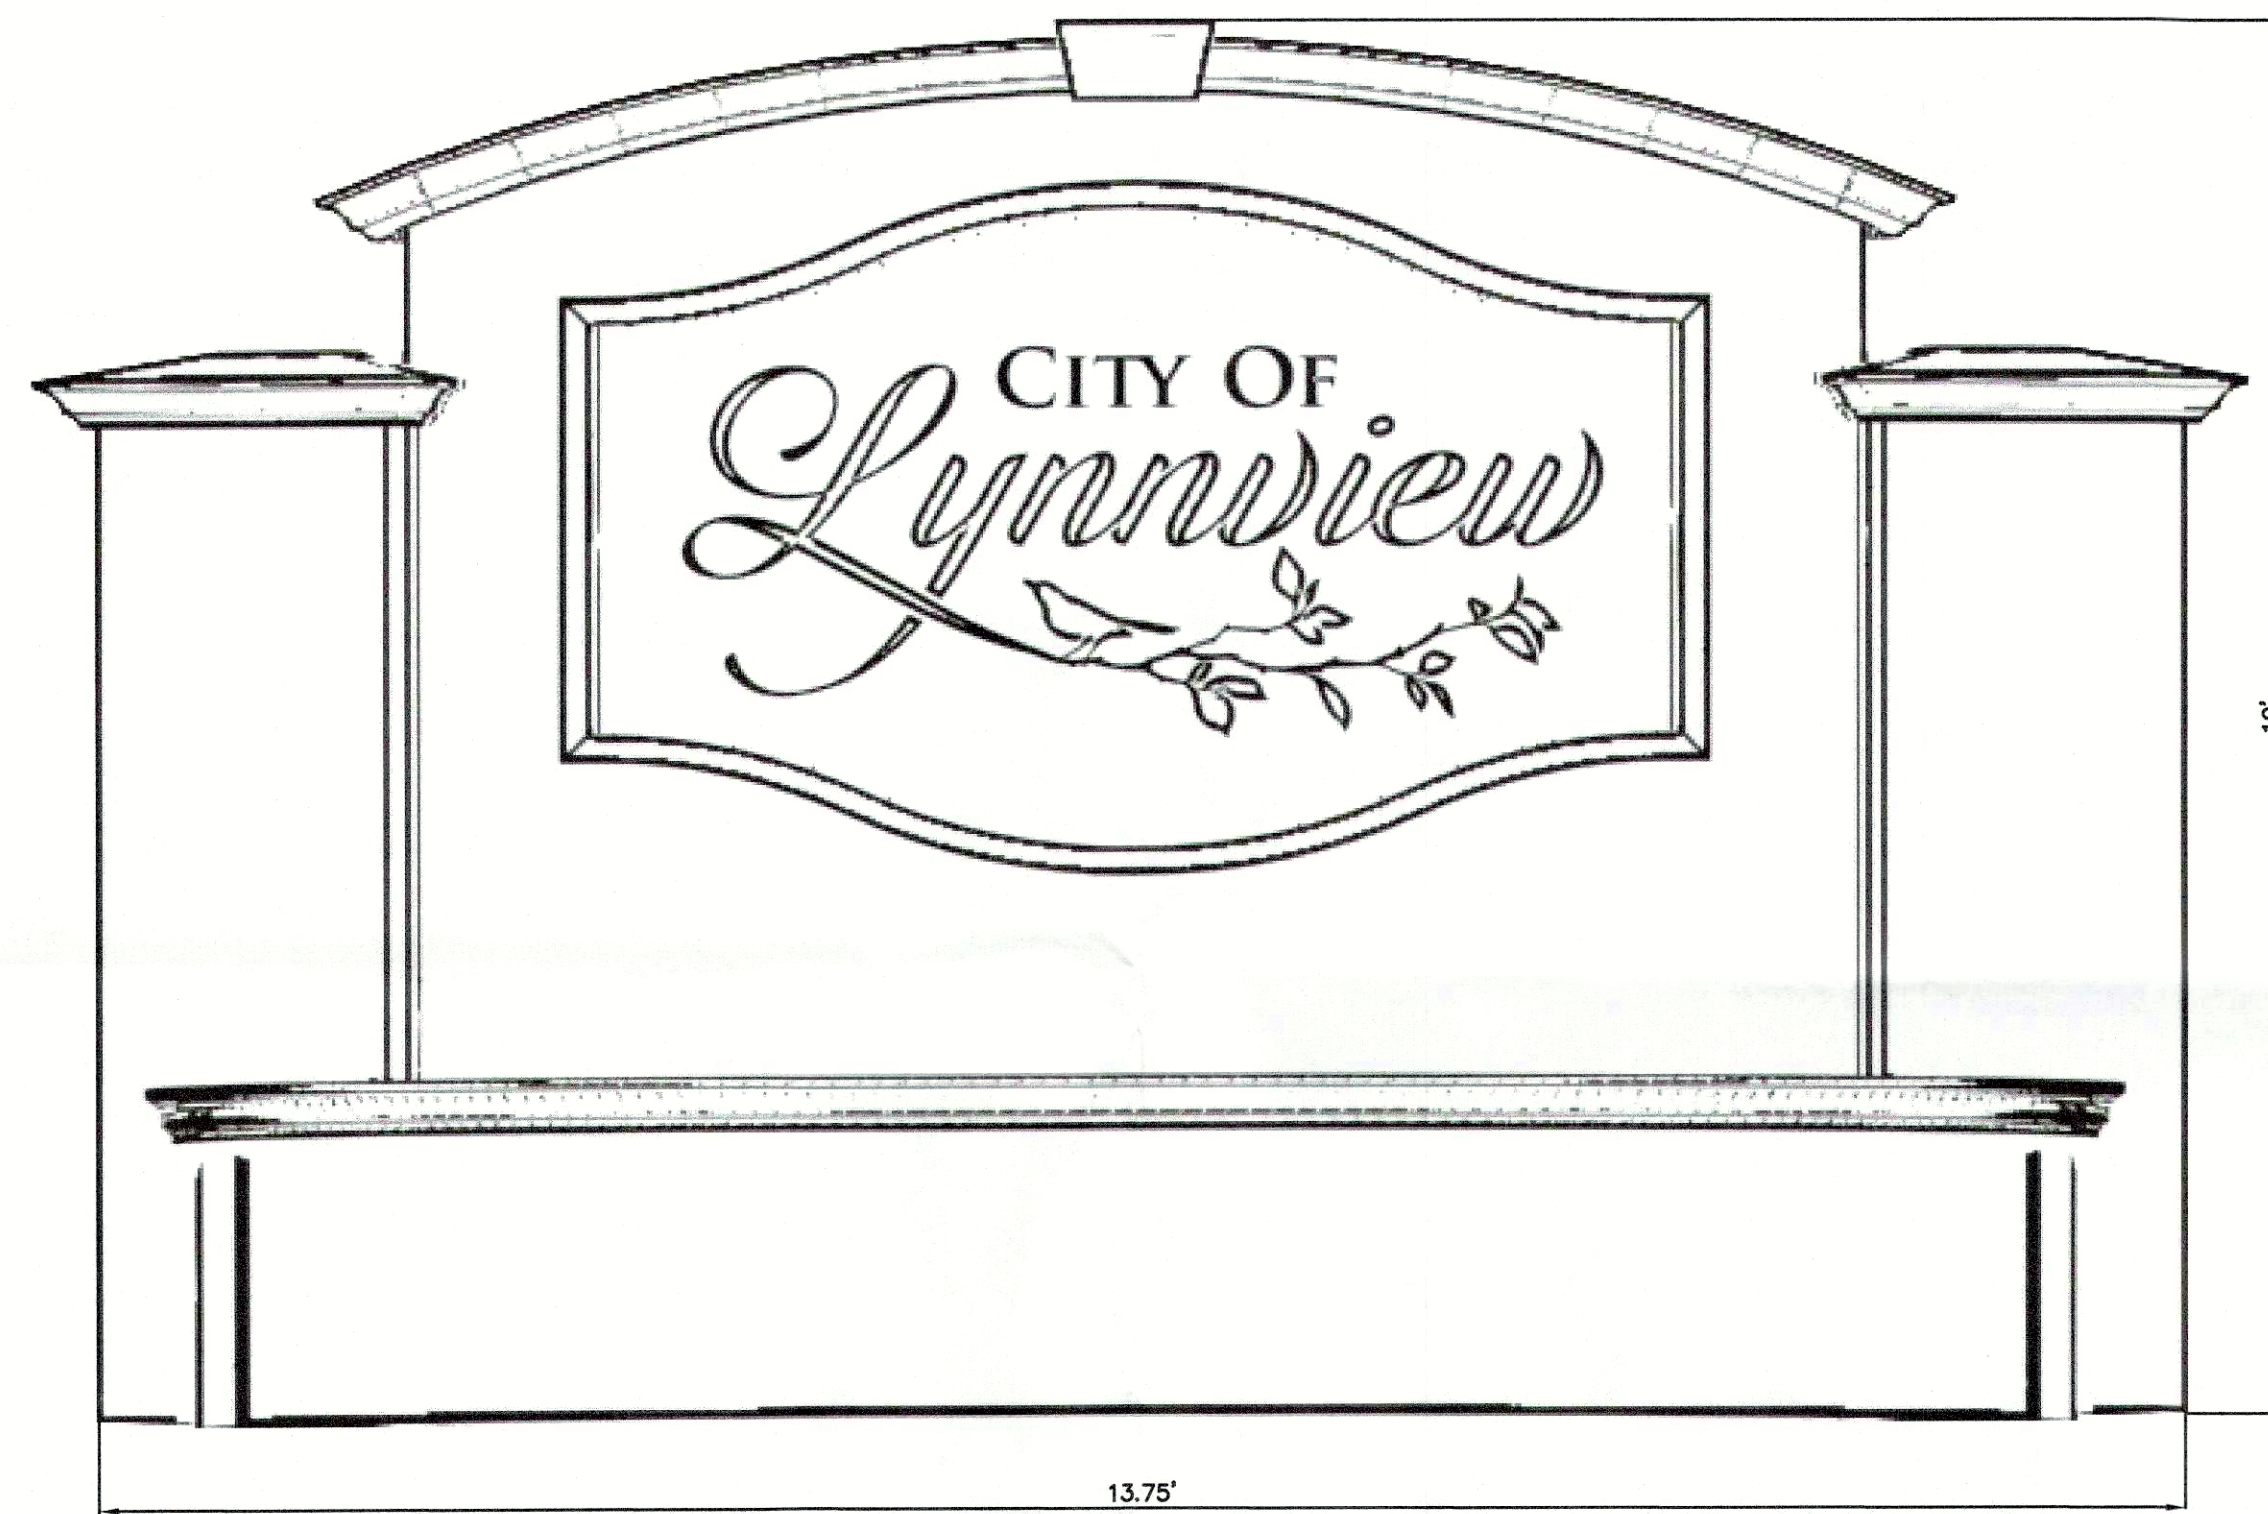


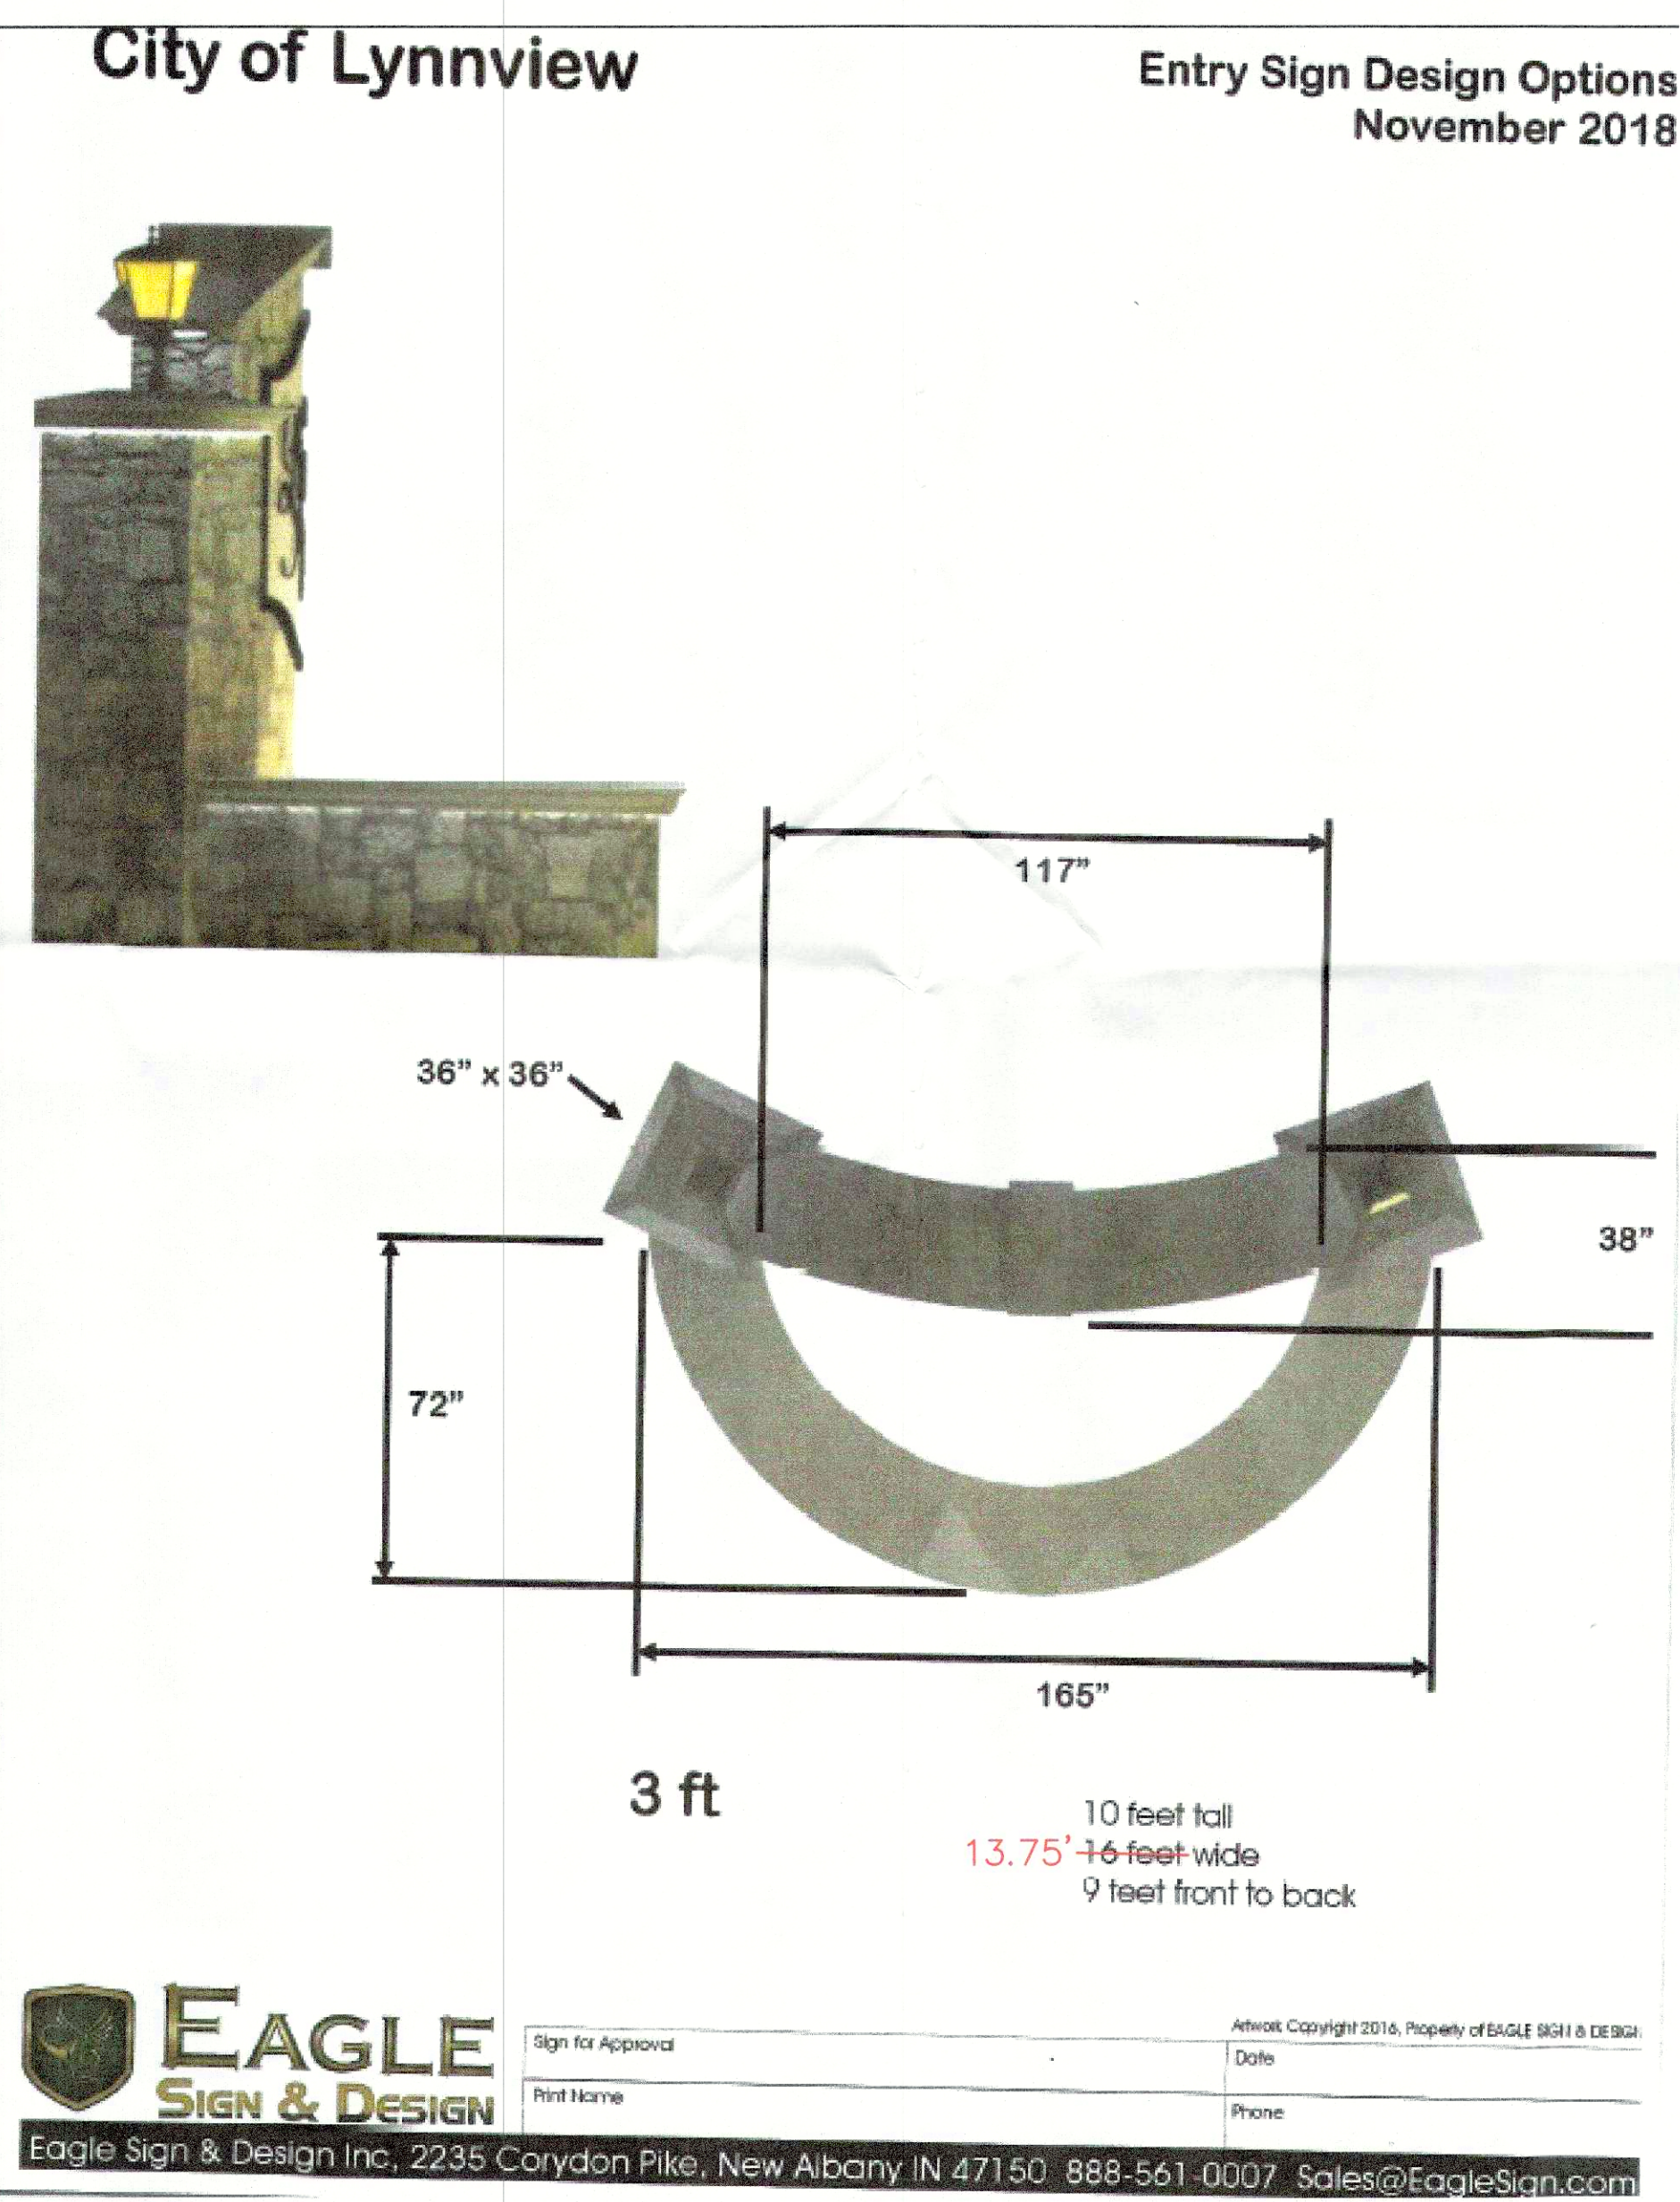

NOTE:
ELEVATIONS & DETAILS PROVIDED BY
THE CITY OF LYNNVIEW ON 4/3/2019.

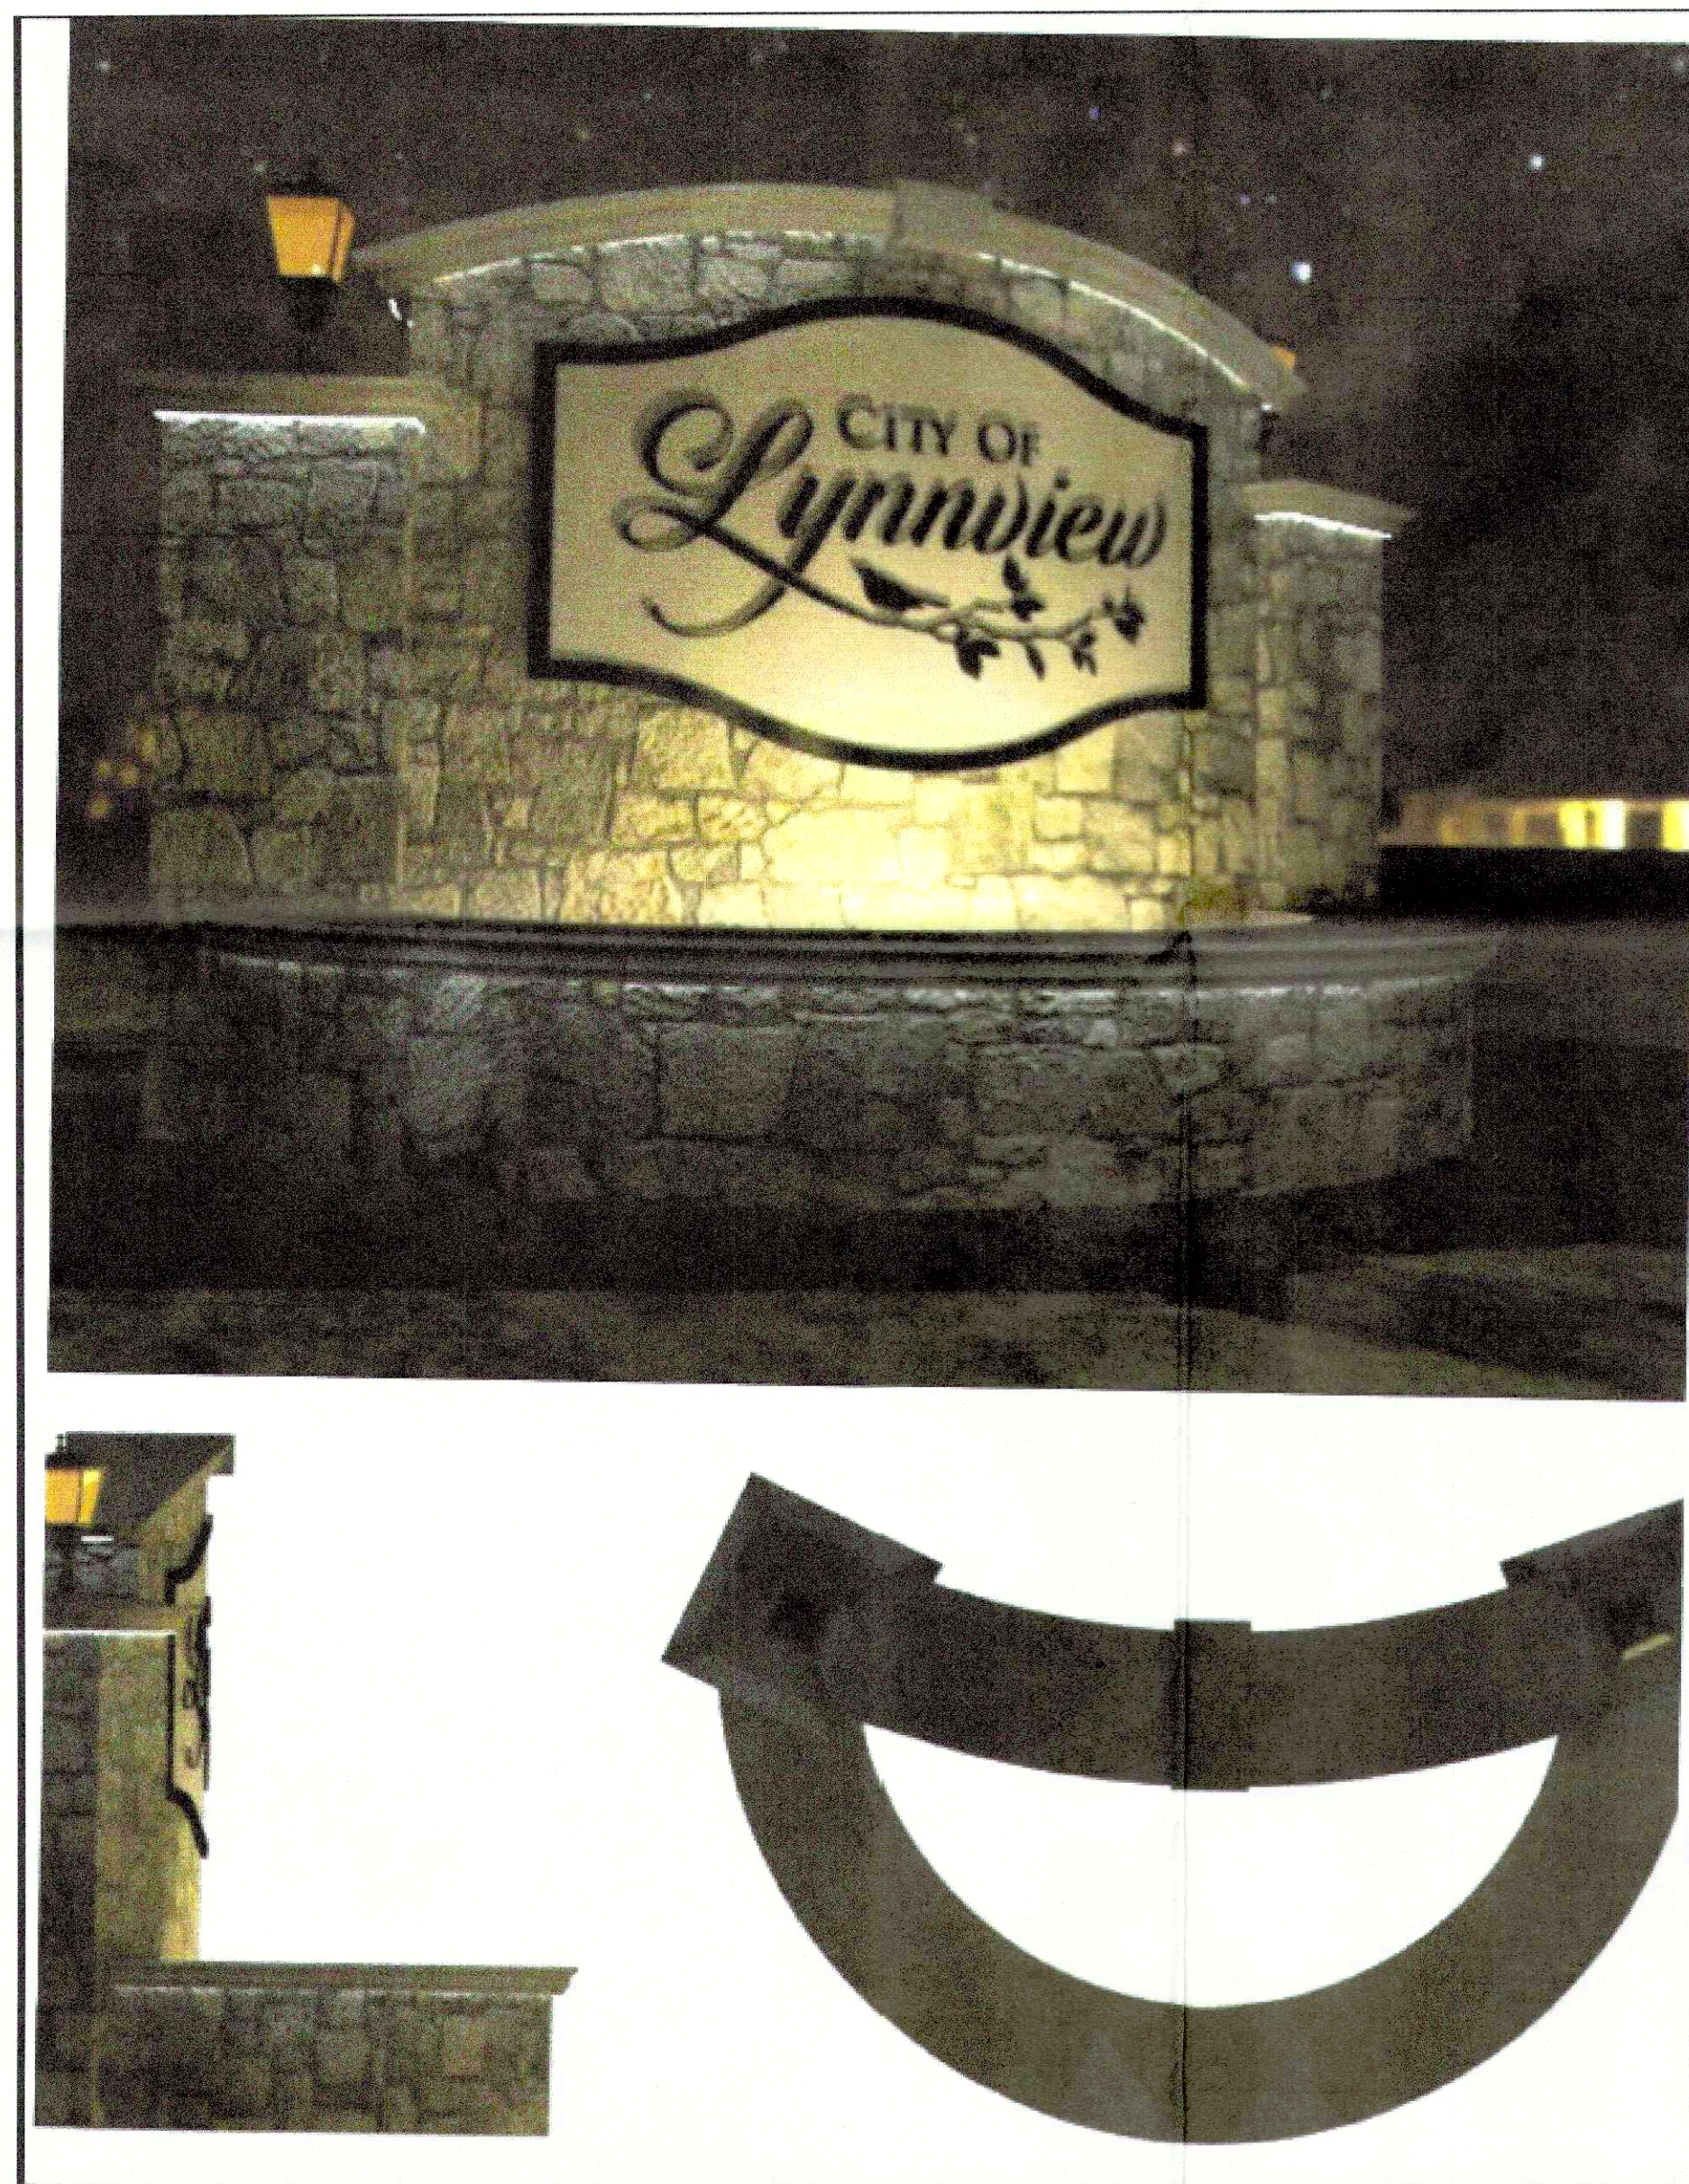

RECEIVED
MAY 18 2019
PLANNING &
DESIGN SERVICES

CASE # XXXX
MSD WM # XXXX



MINDEL SCOTT!
ENGINEERING ► SURVEYING ► PLANNING ► LANDSCAPE ARCHITECTURE
5151 Jefferson Blvd. Louisville, KY 40219
502-485-1508 ► MindelScott.com

OWNER/DEVELOPER
CITY OF LYNNVIEW
1241 GILMORE LANE
LOUISVILLE, KY 40213

SIGNATURE ENTRANCE WALL PLAN
CITY OF LYNNVIEW

SIGNATURE ENTRANCE WALL
INTERSECTION OF PRESTON HIGHWAY & PIGEON PASS RD.
(NO ADDRESS)
T.B. 840 LOT 3,000
D.B. UNKNOWN PG. UNKNOWN

Revisions

Vertical Scale: N/A

Horizontal Scale: 1"=10'

Date: 05/13/19
Job Number: 3611

Sheet

2

of 2

9 DEVPLAN 1 1 0 0

79 VARIANCE 1051