


1266 EVERETT AVE  
LOUISVILLE, KY 40204

3-16-19

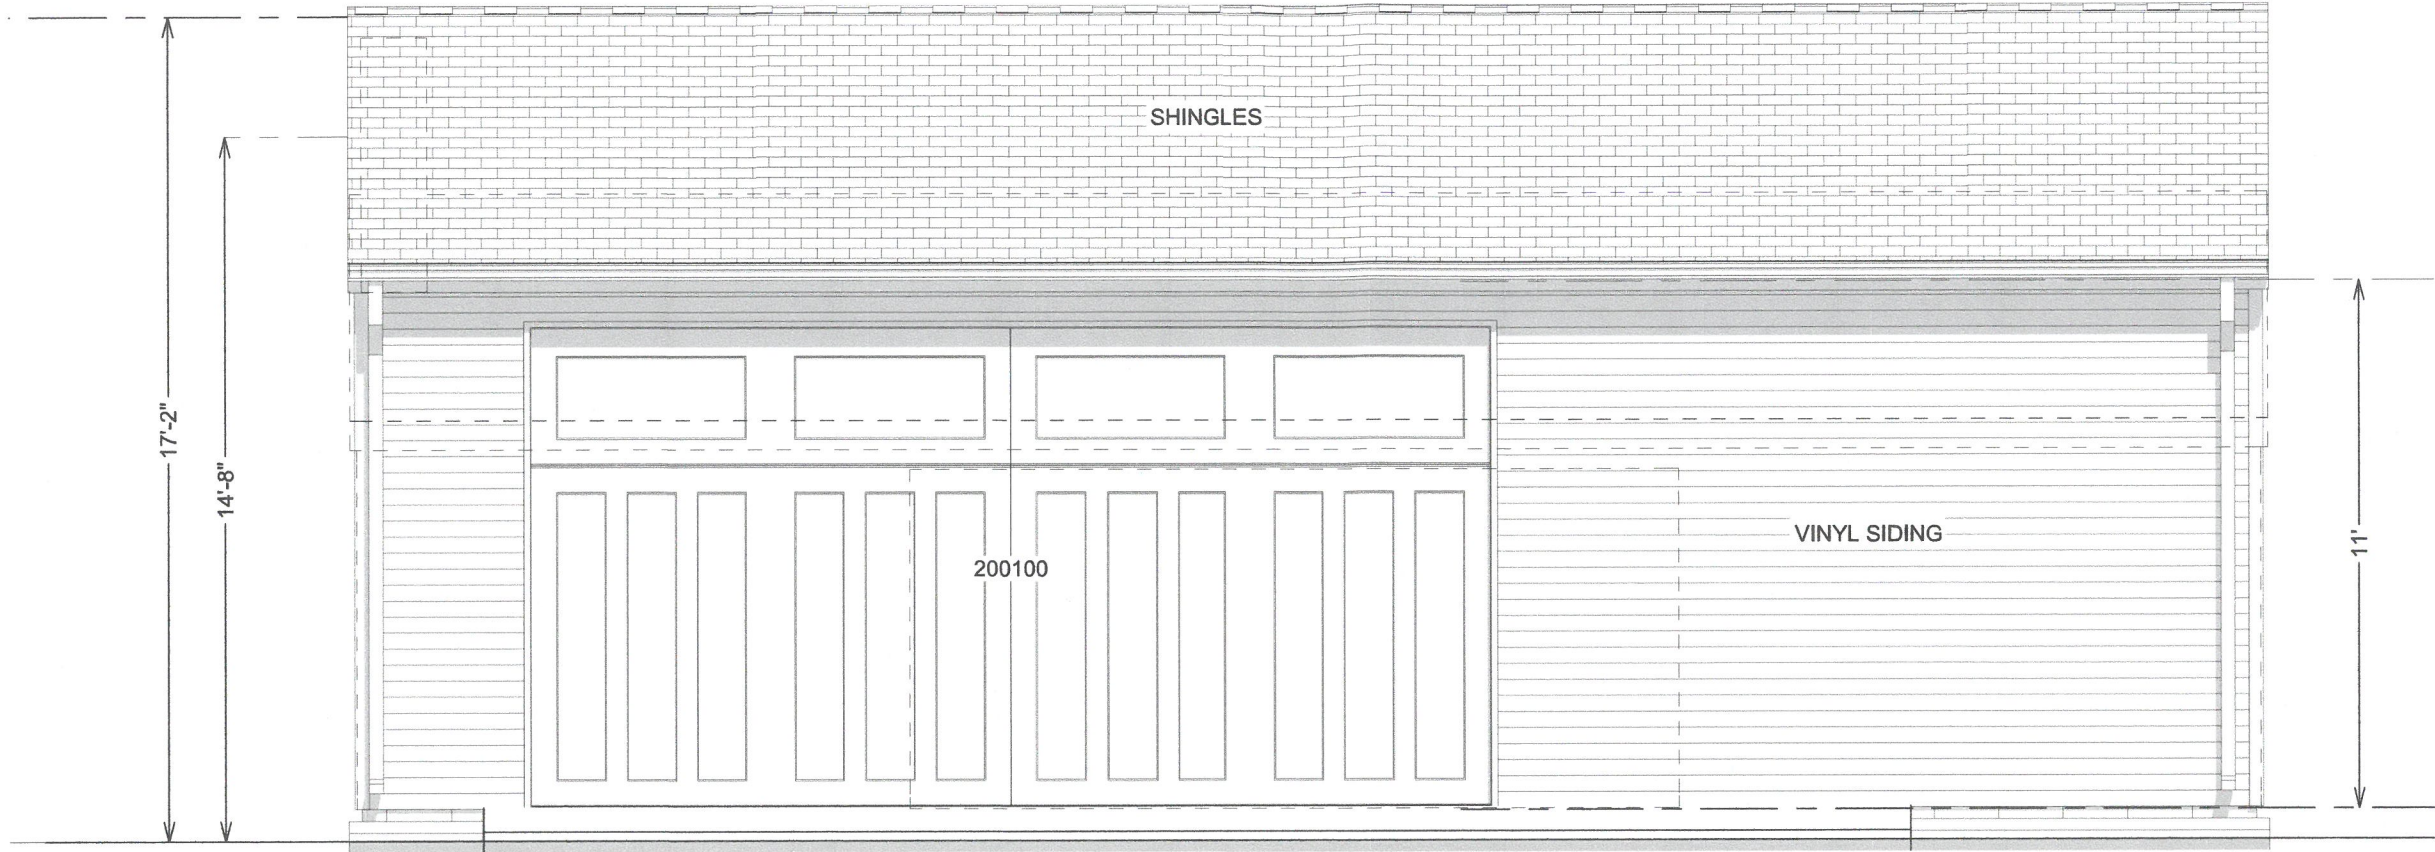

PROPOSED GARAGE FRONT (ALLEY) ELEVATION

SCALE 1/4"=1'-0"



PROPOSED GARAGE REAR (YARD) ELEVATION

SCALE 1/4"=1'-0"


RECEIVED  
APR 26 2019  
PLANNING &  
DESIGN SERVICES



CHARLIE WILLIAMS DESIGN,  
1626 WINDSOR PLACE  
LOUISVILLE, KY 40204  
502-459-1810


19 VARIANCE 1000

3-16-19

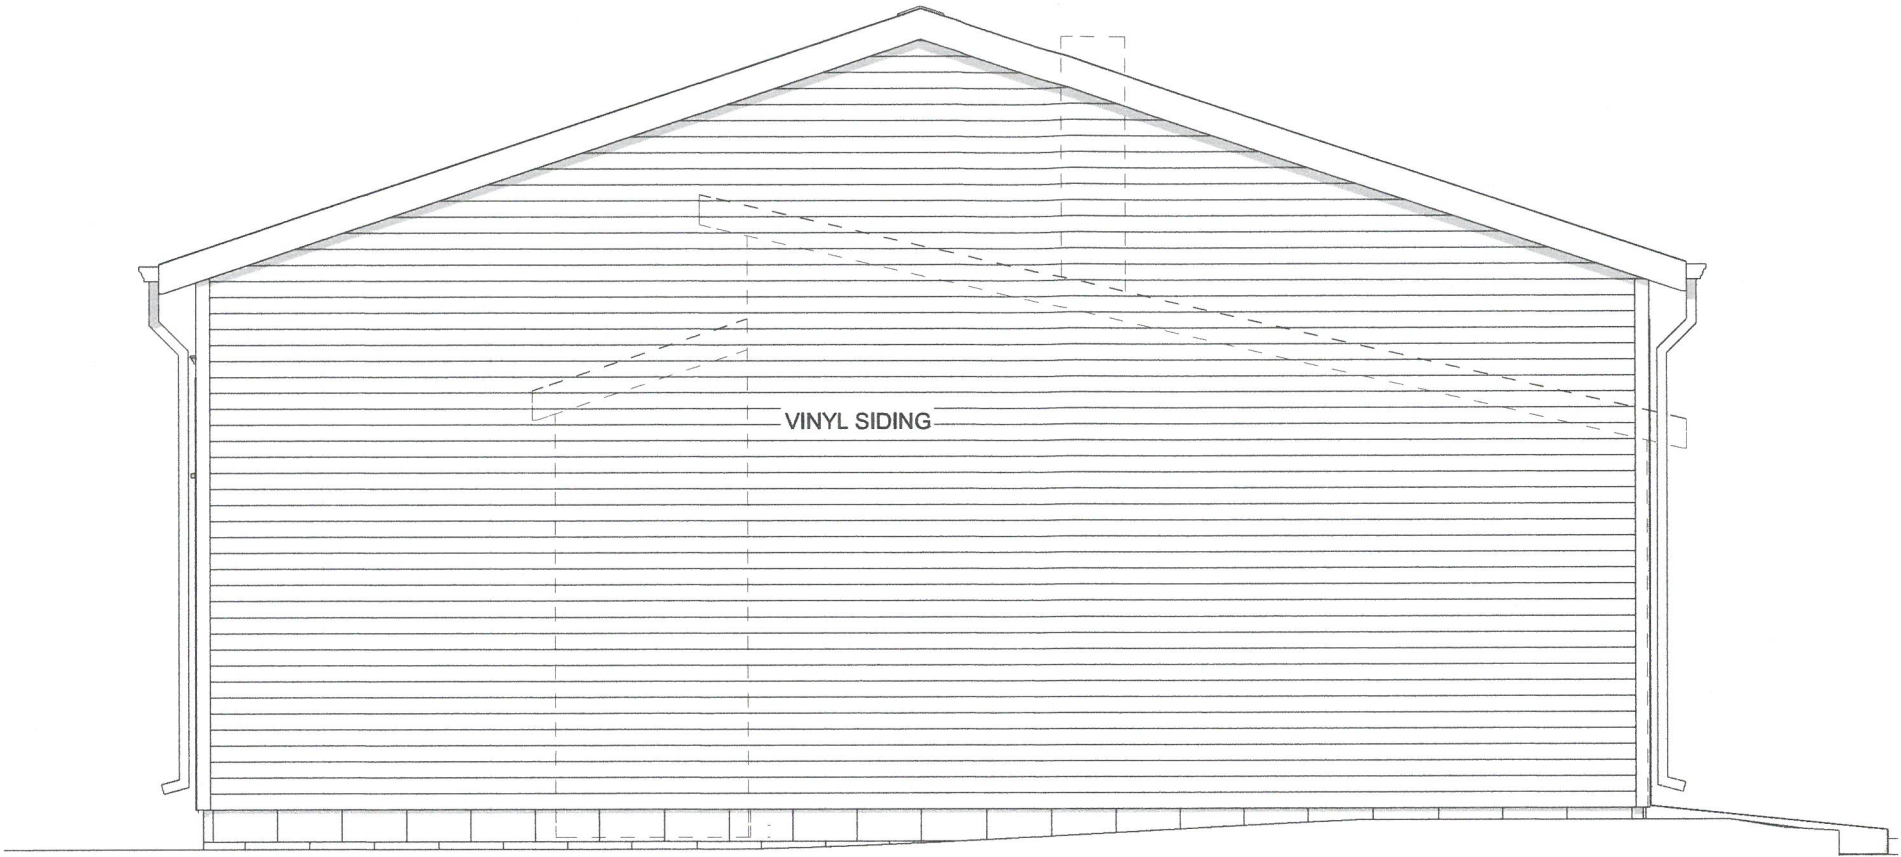

PROPOSED GARAGE LEFT SIDE ELEVATION

SCALE 1/4"=1'-0"

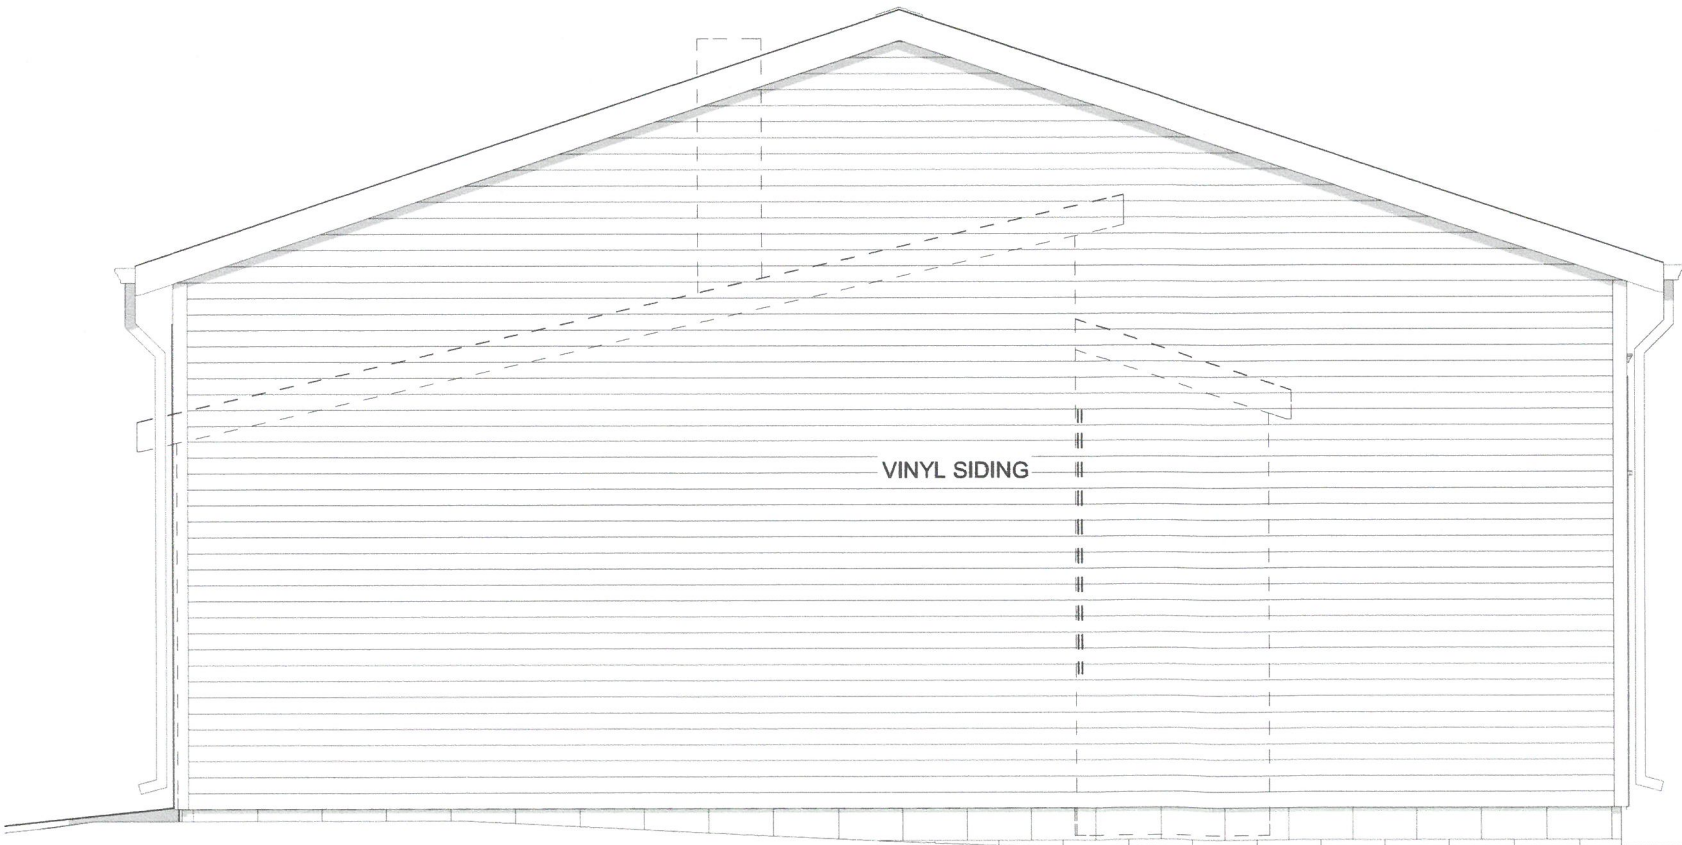

PROPOSED GARAGE RIGHT SIDE ELEVATION

SCALE 1/4"=1'-0"

RECEIVED  
APR 26 2019  
PLANNING &  
DESIGN SERVICES



CHARLIE WILLIAMS DESIGN,  
1626 WINDSOR PLACE  
LOUISVILLE, KY 40204  
502-459-1810

9 VARIANCE 1043