

NEW 1 1/2 STORY  
BUILDING

NEW STAIRS & DECK

NEW COURTYARD


RECEIVED  
MAR 12 2019  
PLANNING &  
DESIGN SERVICES

19C0A1067

NEW PAINTED CMU  
BUILDING

DUMPSTERS

PARKING

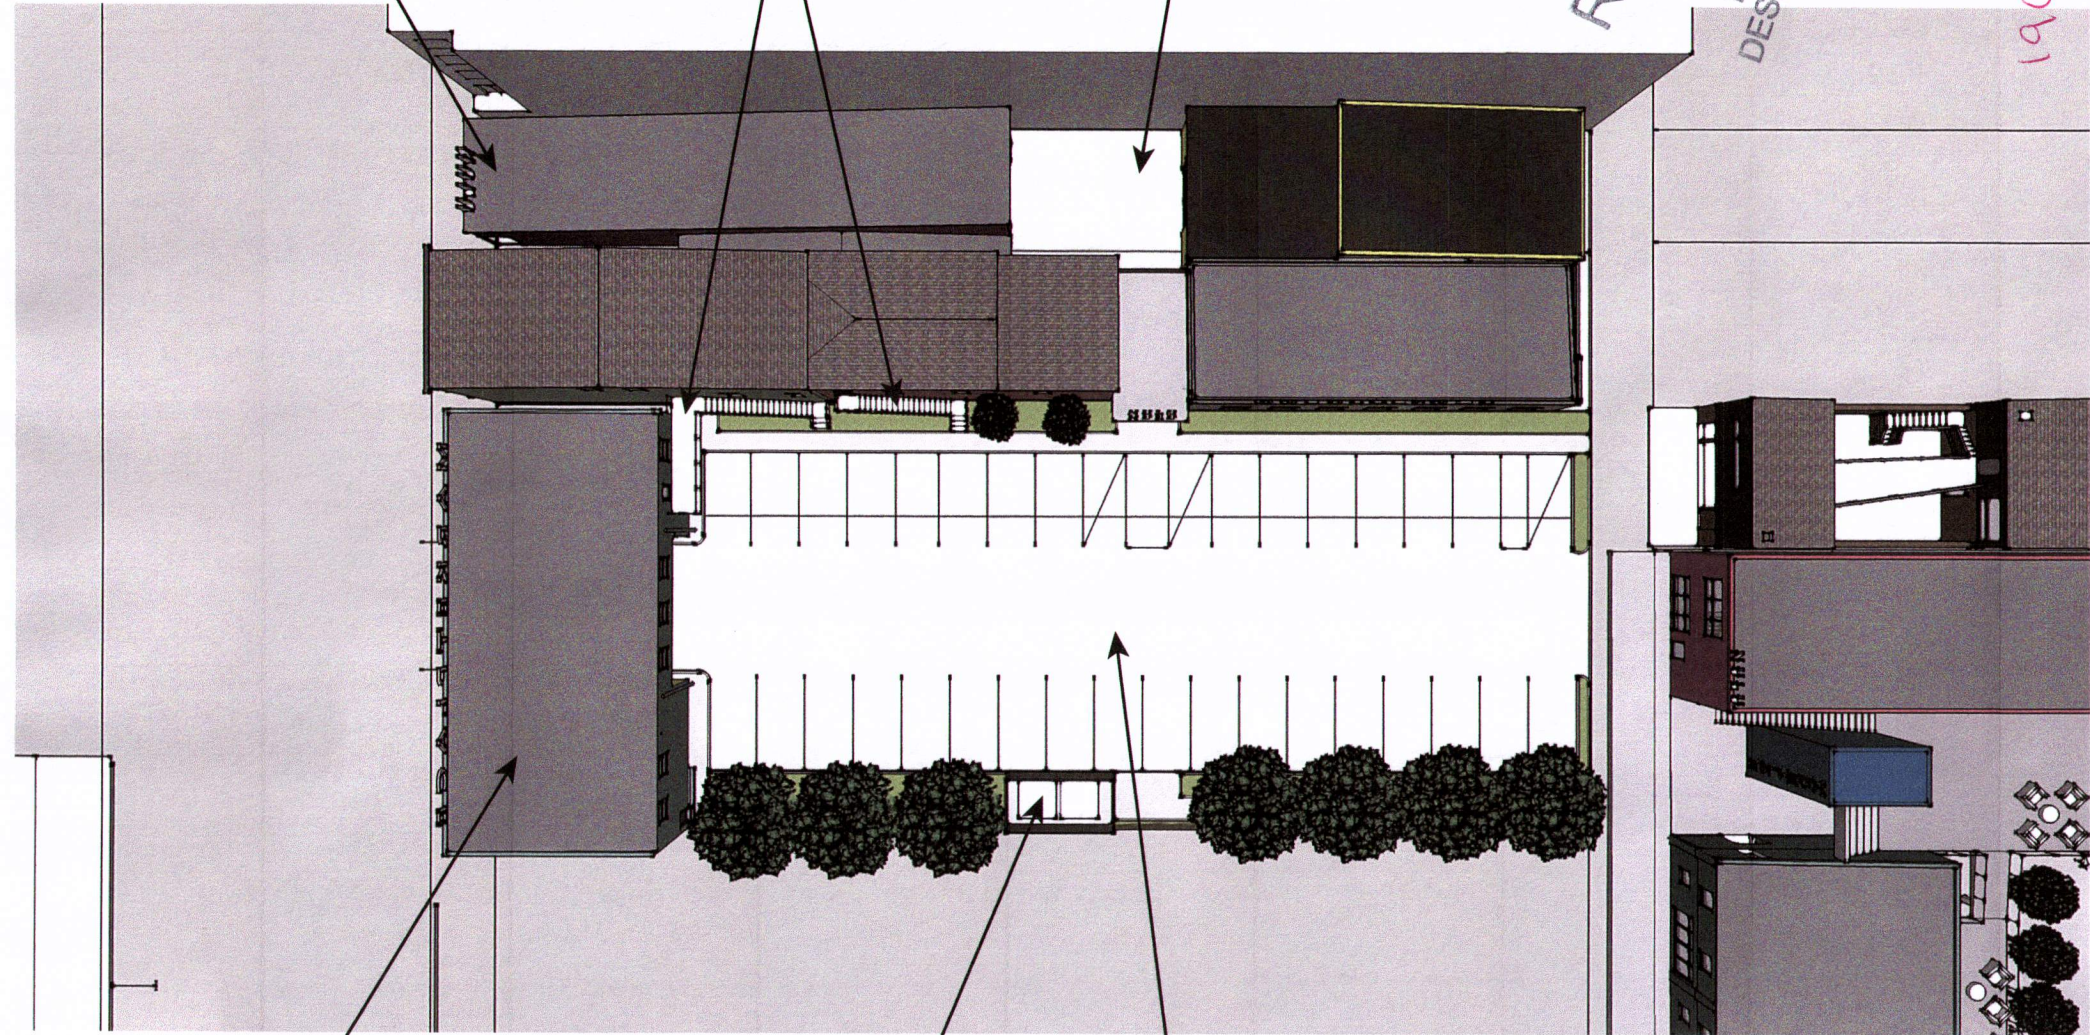



NEW SIGNAGE

ADD WINDOWS

NEW SIGNAGE

METAL PANELS

RECEIVED  
MAR 12 2019  
PLANNING &  
DESIGN SERVICES

19COA1067

NULU

MARKETPLACE

NEW 1 1/2 STORY  
BUILDING W/ METAL  
SIDING

NEW PAINTED CMU  
BUILDING

