



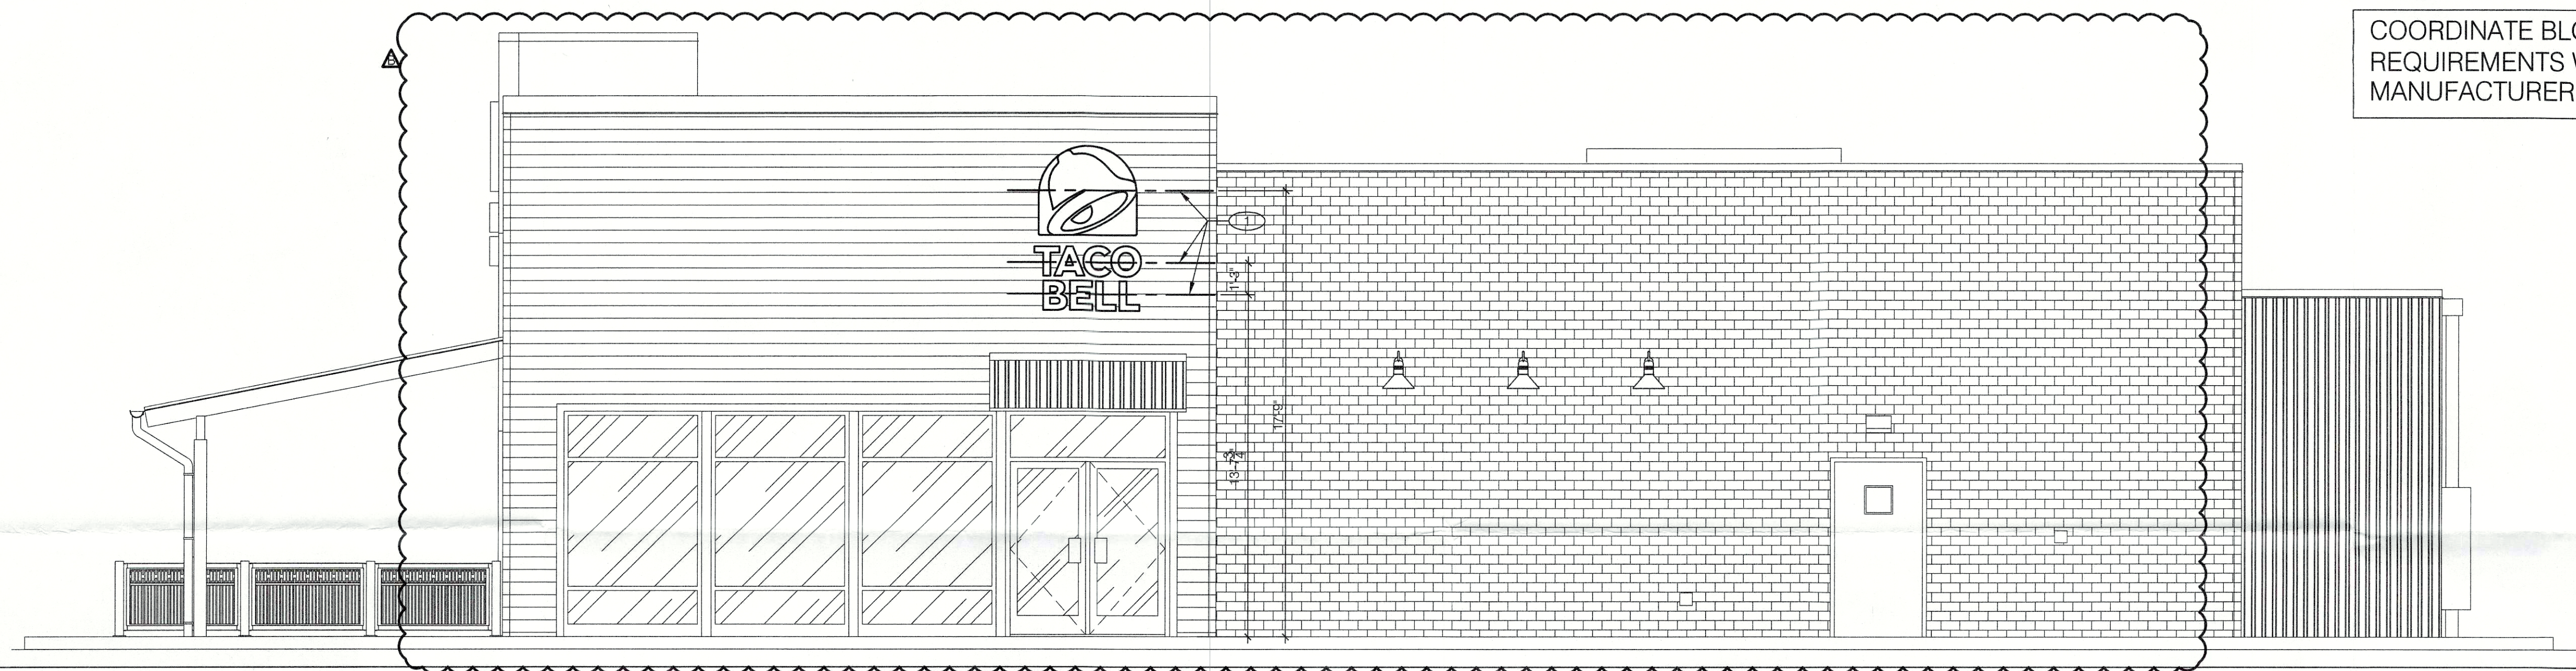


COORDINATE BLOCKING
REQUIREMENTS WITH
MANUFACTURER


RIGHT SIDE ELEVATION 1/4" = 1'-0" A

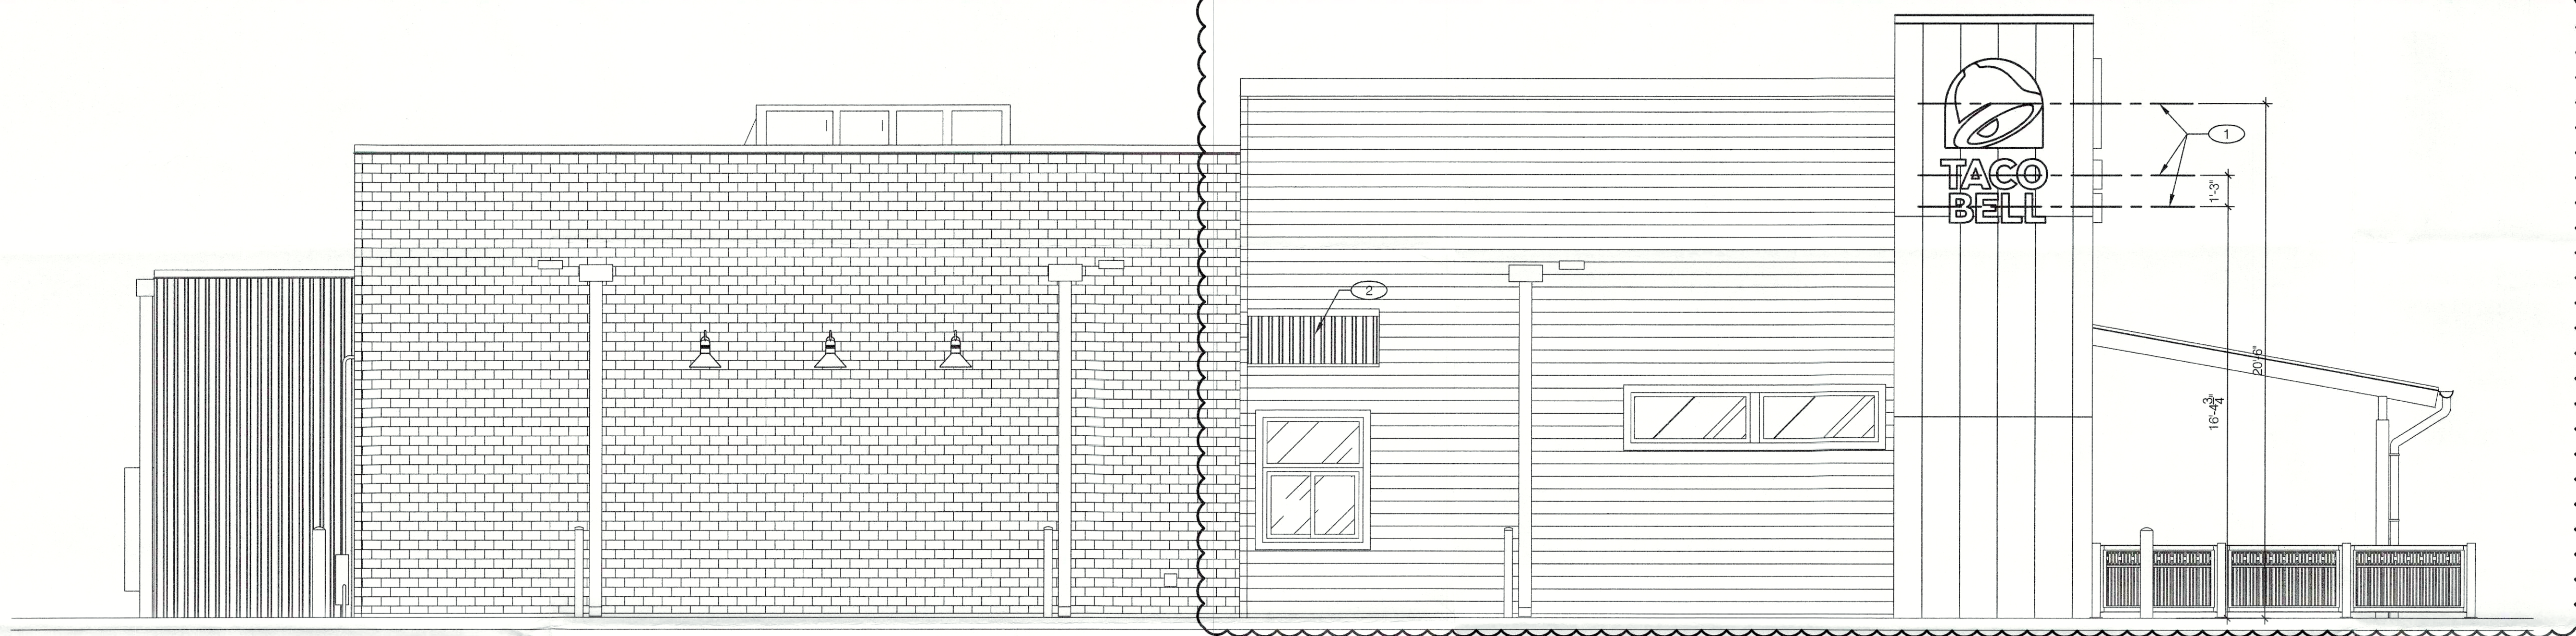

LEFT SIDE ELEVATION 1/4" = 1'-0" B

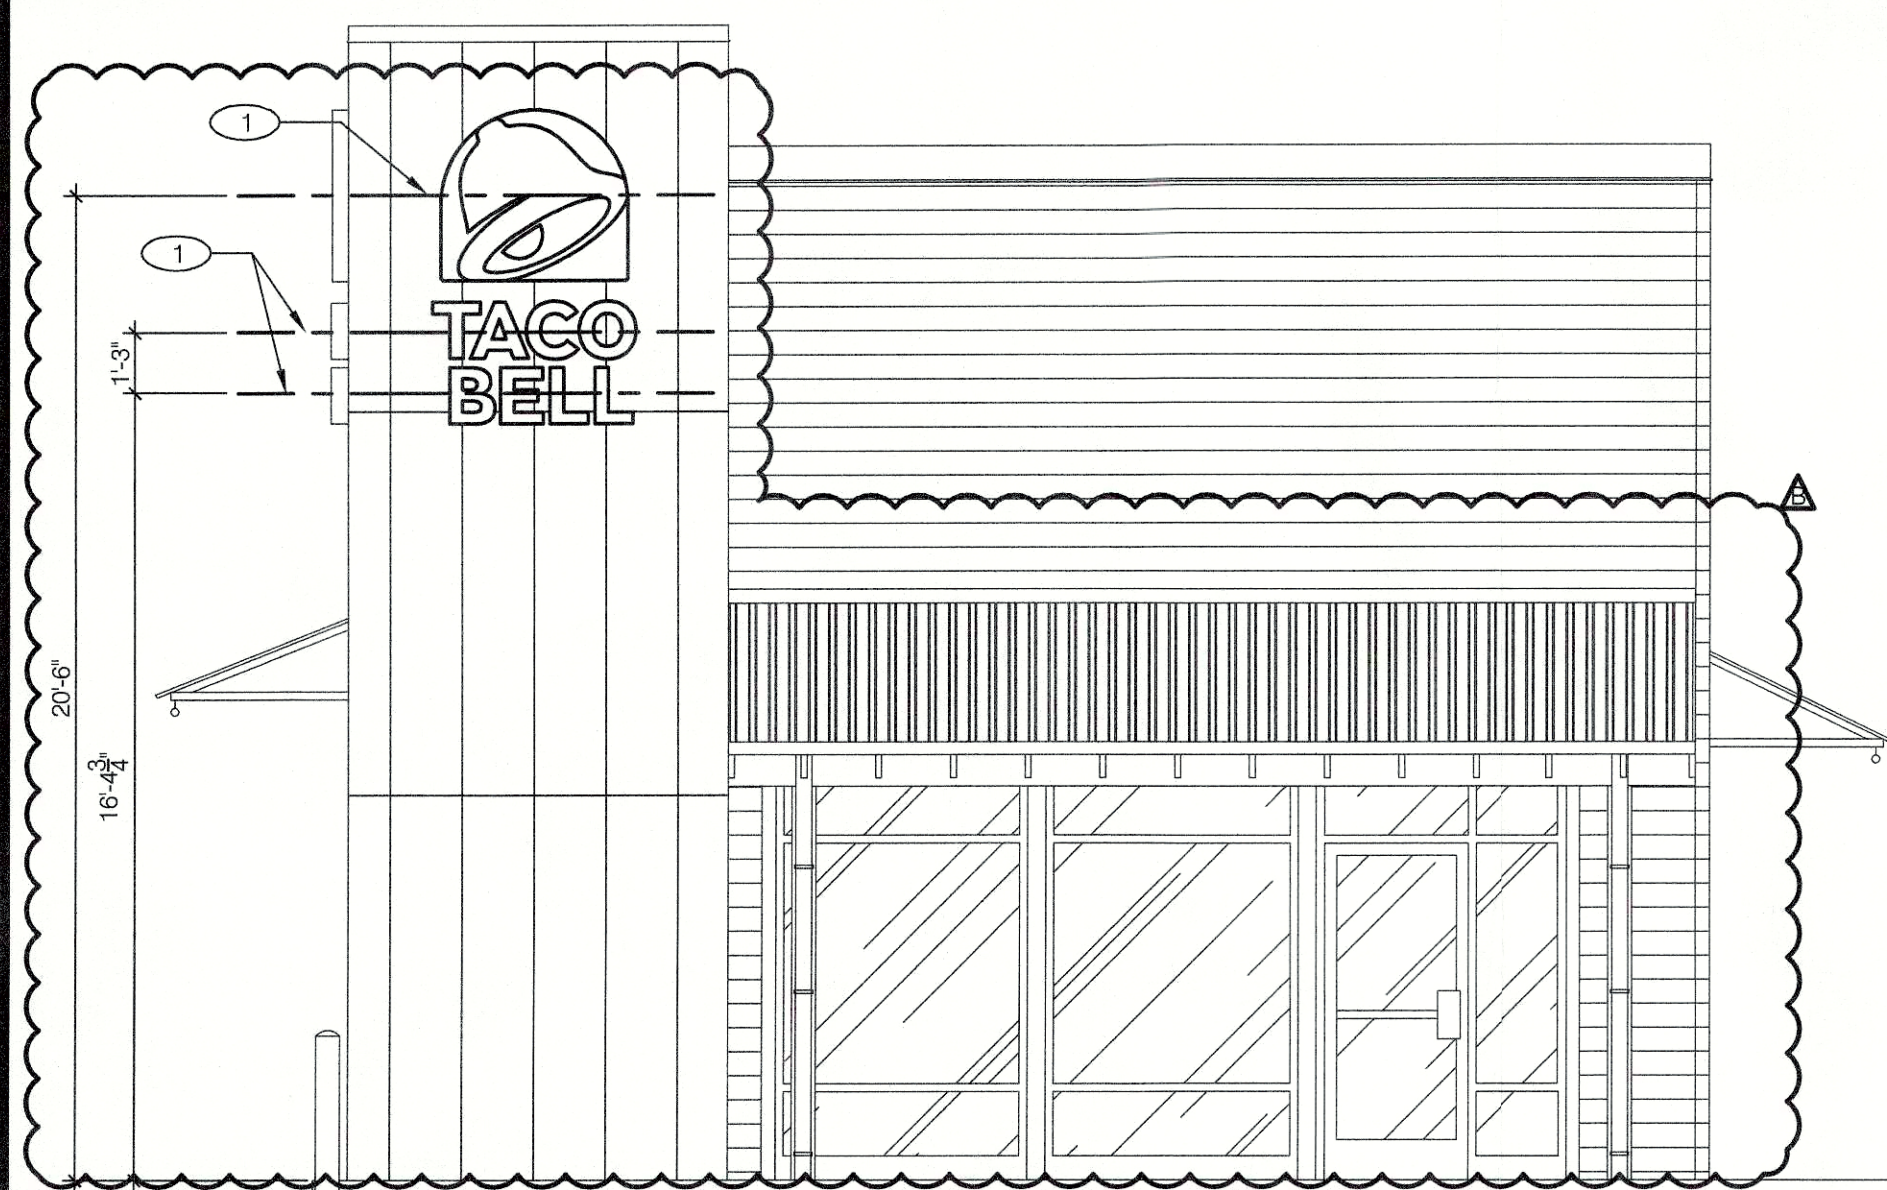

FRONT ELEVATION 1/4" = 1'-0" F

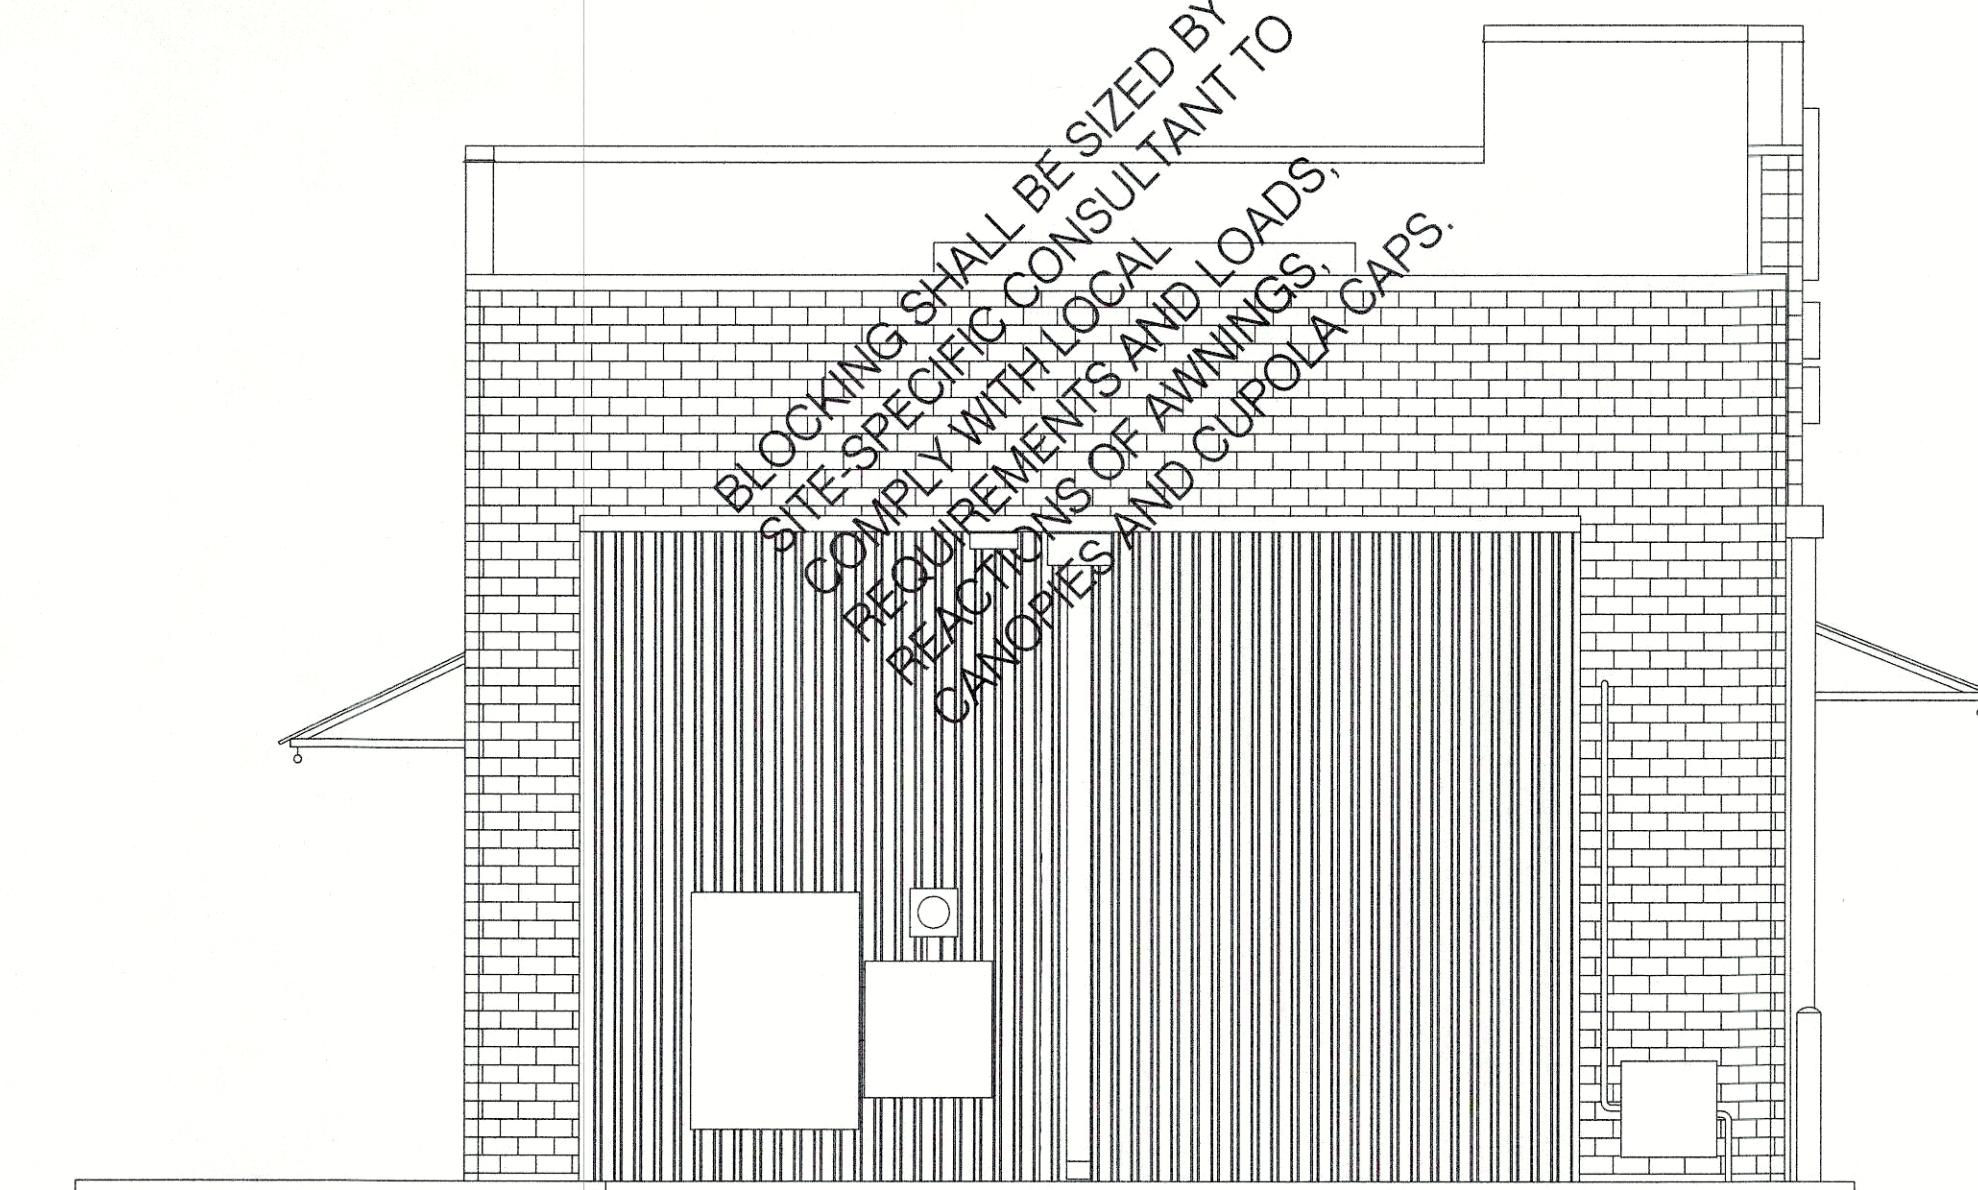

REAR ELEVATION 1/4" = 1'-0" E

- 1 SOLID BLOCKING FOR FASTENERS AS REQUIRED FOR SIGN MOUNTING.
2 PROVIDE BLOCKING FOR CANOPY. SEE DETAIL 13/S4.3

KEY NOTES

C

1. EXTEND BLOCKING AS REQUIRED TO FIT BETWEEN STUDS.
2. ELEVATION AT BOTTOM OF CANOPIES SHALL BE 9'-0" A.F.F. (U.N.O.).
3. COORDINATE SIGNAGE ELEMENTS and BLOCKING REQUIREMENTS WITH SIGNAGE VENDOR; SEE SCOPE OF WORK.
4. THIS SHEET IS TO INDICATE BLOCKING REQUIREMENTS FOR AWNINGS & CANOPIES. ADDITIONAL BLOCKING IS REQUIRED FOR OTHER ITEMS AS SHOWN ON OTHER DRAWINGS.
5. FOR CUPOLA ATTACHMENTS, SEE SHEET S3.0.

GENERAL NOTES

D

REVISIONS
REVISIONS ARE PROVIDED AS A CONSTRUCTION DOCUMENT. THESE DOCUMENTS ARE NOT TO BE USED FOR CONSTRUCTION WITHOUT THE APPROVAL OF THE ARCHITECT. ANY CHANGES TO THE DESIGN SHALL BE MADE BY THE ARCHITECT. THE ARCHITECT SHALL BE RESPONSIBLE FOR THE DESIGN AND THE MANUFACTURER SHALL BE RESPONSIBLE FOR THE CONSTRUCTION. 

CONSULTANT'S
SEAL

REVISION	DATE
A	REVISION 'B'
B	DEC16
C	
D	
E	
F	
G	
H	
I	
J	
K	
L	
M	
N	
O	
P	
Q	
R	
S	
T	
U	
V	
W	
X	
Y	
Z	

CONTRACT DATE: XXXX.XX
BUILDING TYPE: EXPLORER MED40
PLAN VERSION: MARCH 2018
BRAND DESIGNER: XXXXX
SITE NUMBER: XXX-XXX
STORE NUMBER: XXXXX

TACO BELL
123 MAIN STREET
ANYTOWN, USA 98765

EXPLORER
MEDIUM40
CANOPY/
AWNING
BLOCKING
ELEVATIONS

S5.0

RECEIVED
FEB 24 2020
PLANNING & DESIGN
SERVICES

2020-02-24 10:02:21