


Garage Addition
14403 Champion Woods Pl.
Louisville, KY 40245

RECEIVED


FEB 27 2020

PLANNING &
DESIGN SERVICES

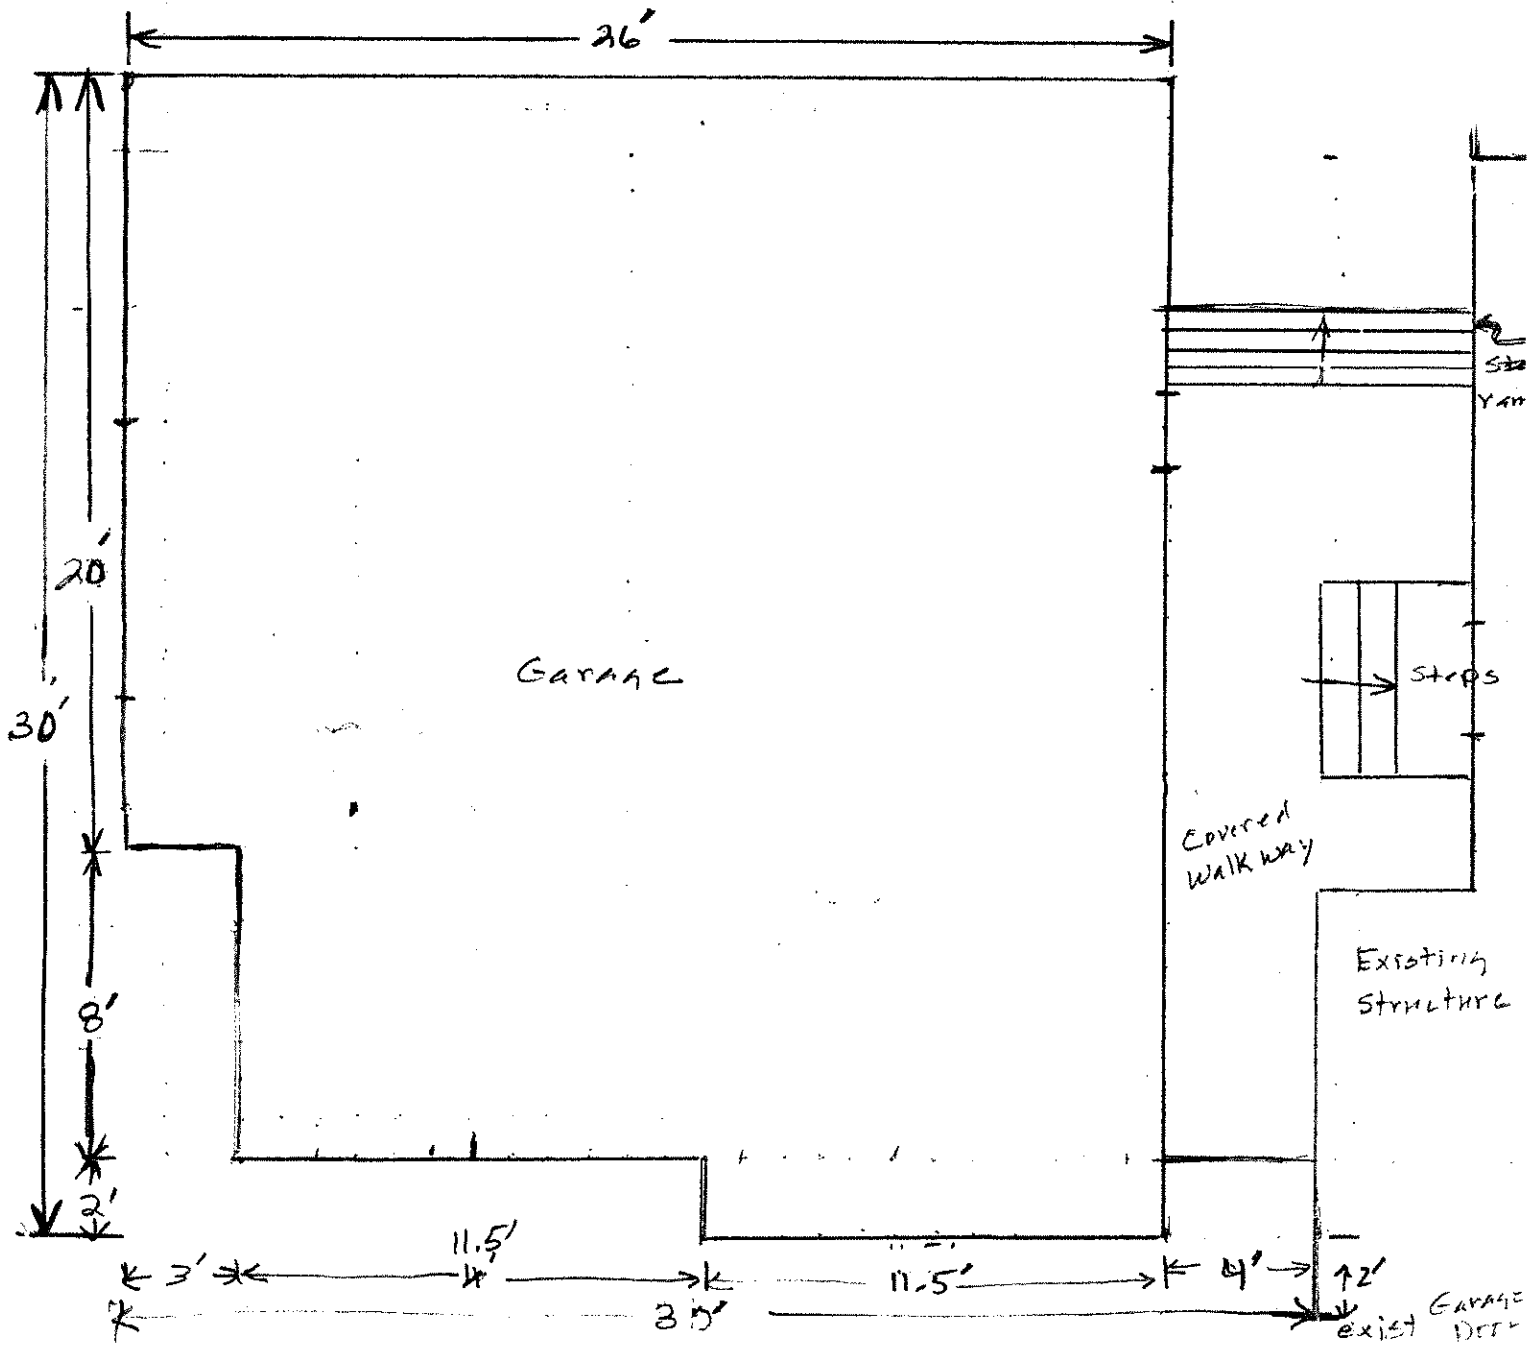

Garage Addition

14403 Champion Woods Place
Louisville, KY 40245

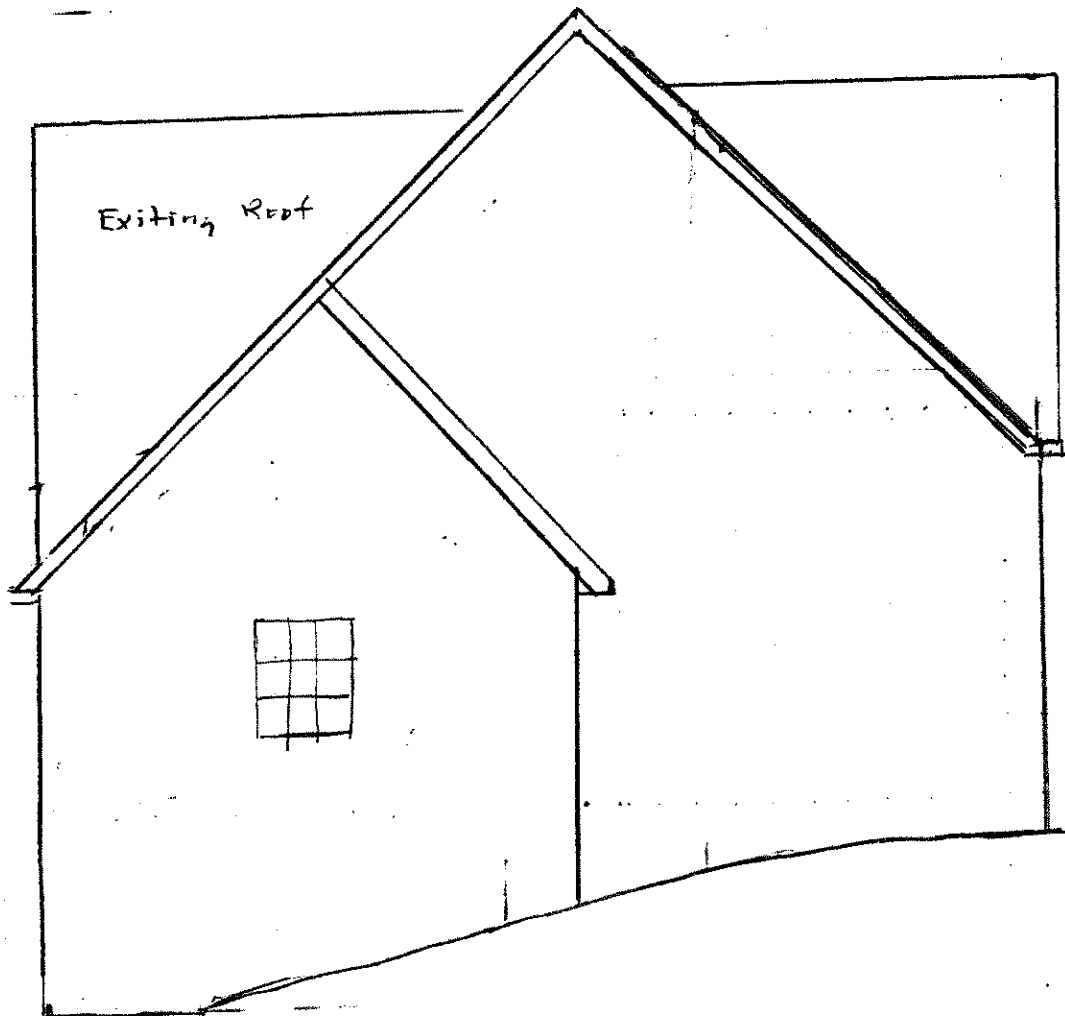


RECEIVED Left Side Elevation

FEB 27 2020

PLANNING &
DESIGN SERVICES

Garage Addition

14403 Champion Woods Pl.
Louisville, KY 40245

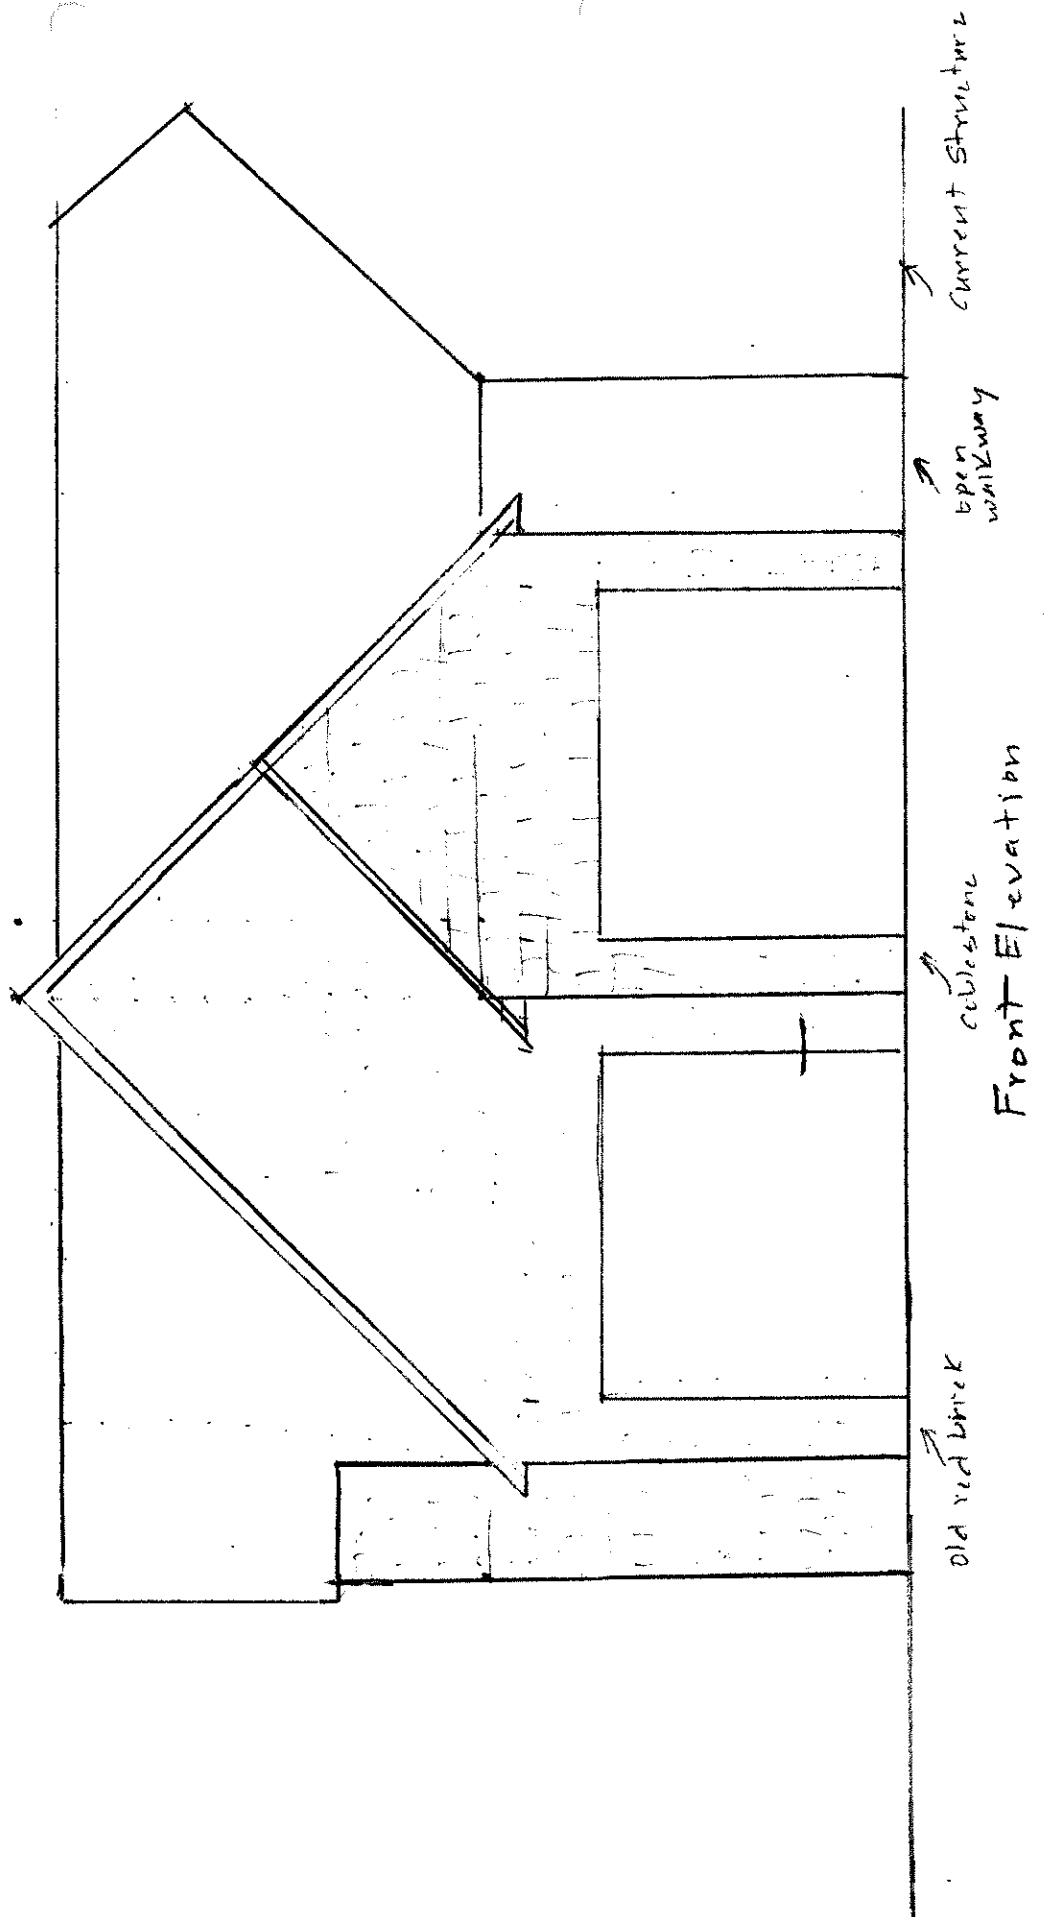

RECEIVED

FEB 27 2020

PLANNING &
DESIGN SERVICES