



RECEIVED

MAR 11 2020

PLANNING & DESIGN
SERVICES

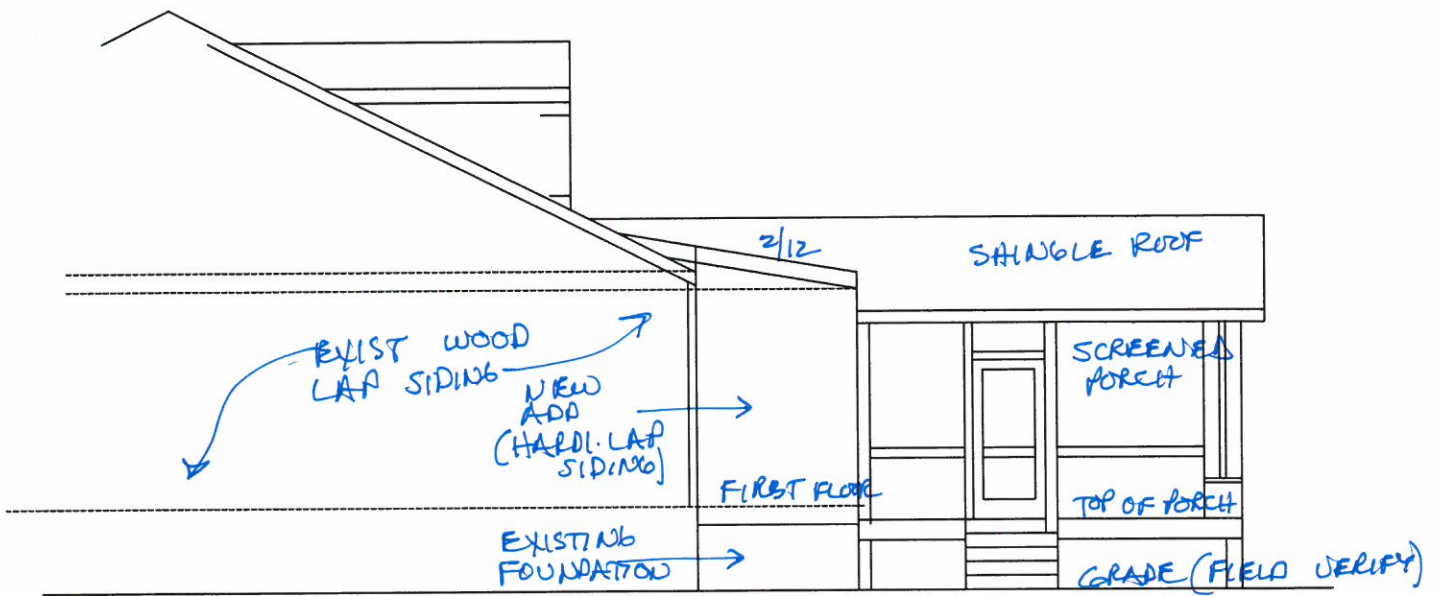

SIDE ELEVATION

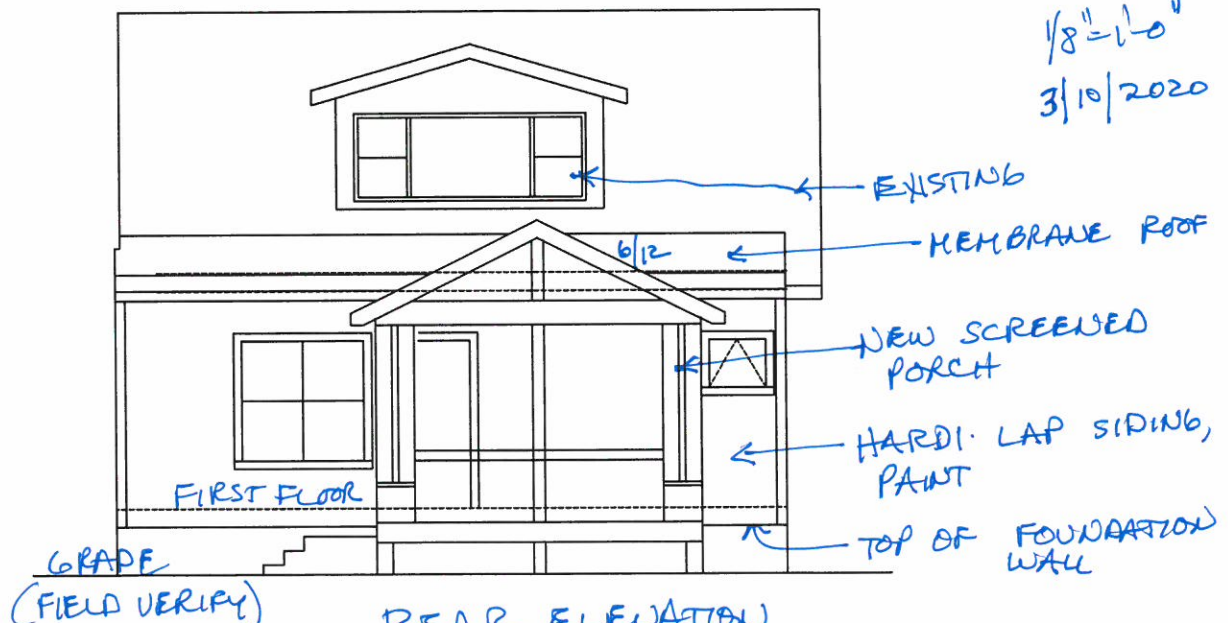

REAR ELEVATION

RASCHE
1/8"=1'-0"
3/10/2020