

Right Elevation
Roof


RECEIVED
MAY 01 2020
PLANNING & DESIGN
SERVICES

11'0"

68'8"

Note: Vinyl siding on existing walls.

Existing house

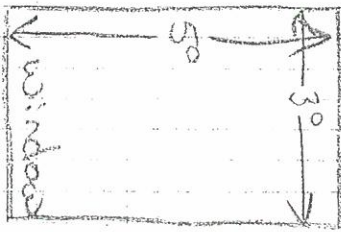


47'8"

13'

7'4"

Note: Installing Vinyl Siding
Existing
Addition

Adding this
Addition
to
existing
addition.

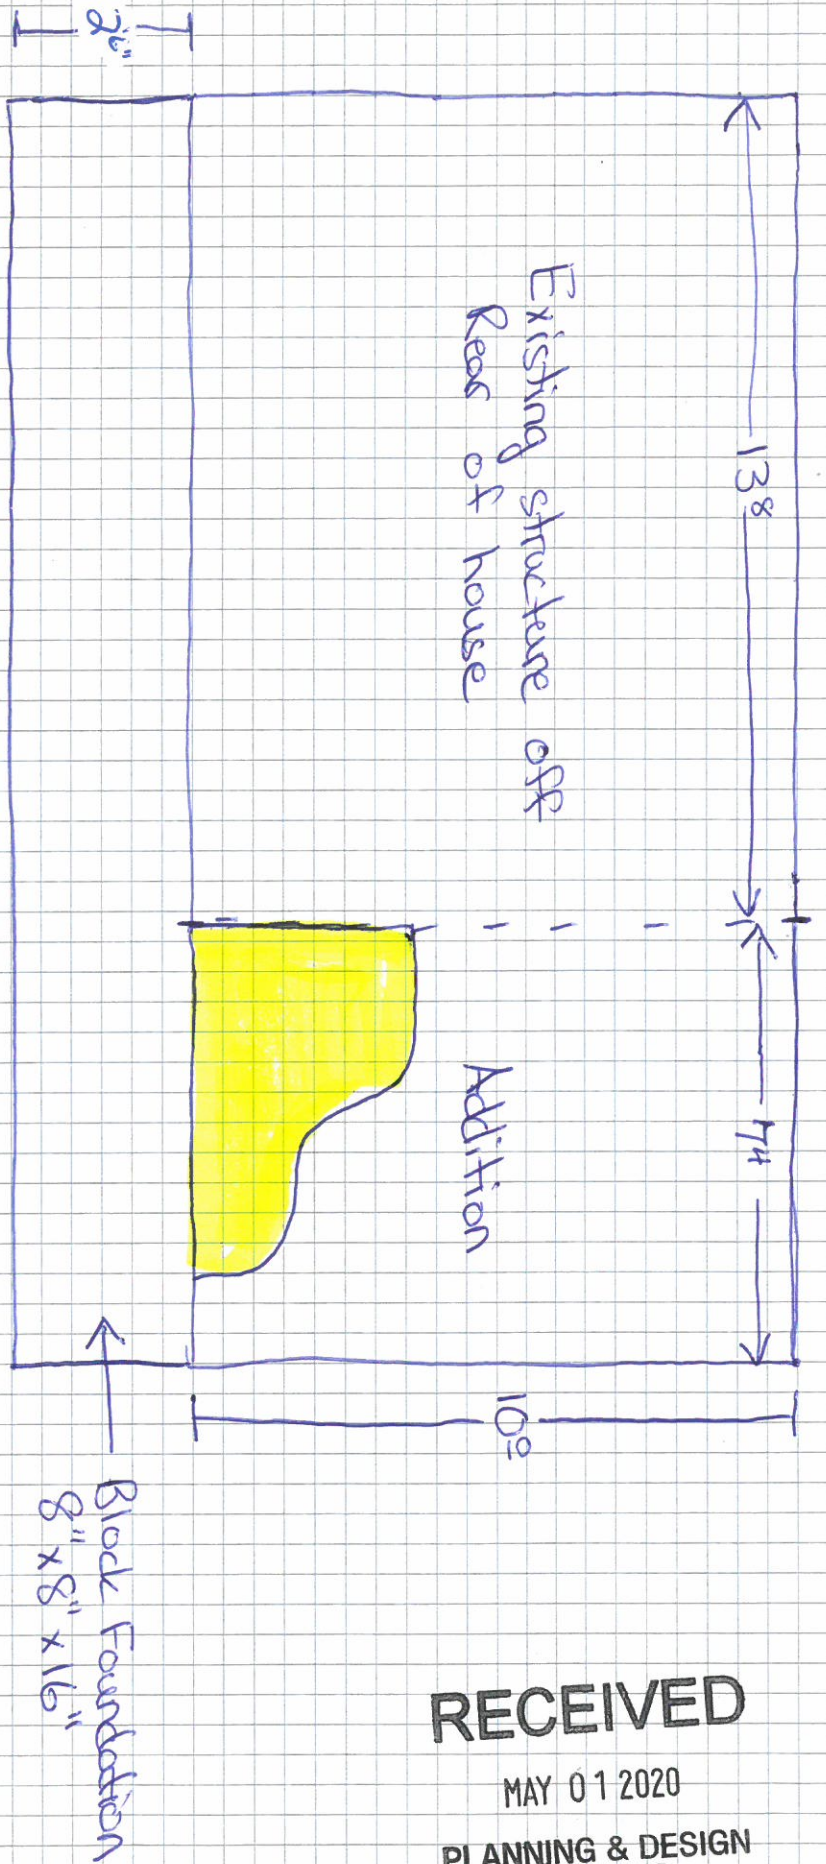

Right Elevation

 = 3/4" fine rated 1 hr. sheathing on exterior wall, with house wrap and vinyl siding.


Note: Interior wall will have 5/8" Drywall for a 1 hour fire rating. 2x4 x 10 studs will be used on 16" OC. to construct exterior walls with 2x4 bottom plate and a double 2x4 top plate. We will install R-13 insulation fire rated on exterior wall.

RECEIVED

MAY 01 2020

PLANNING & DESIGN
SERVICES

20 - VARIANCE - 0052

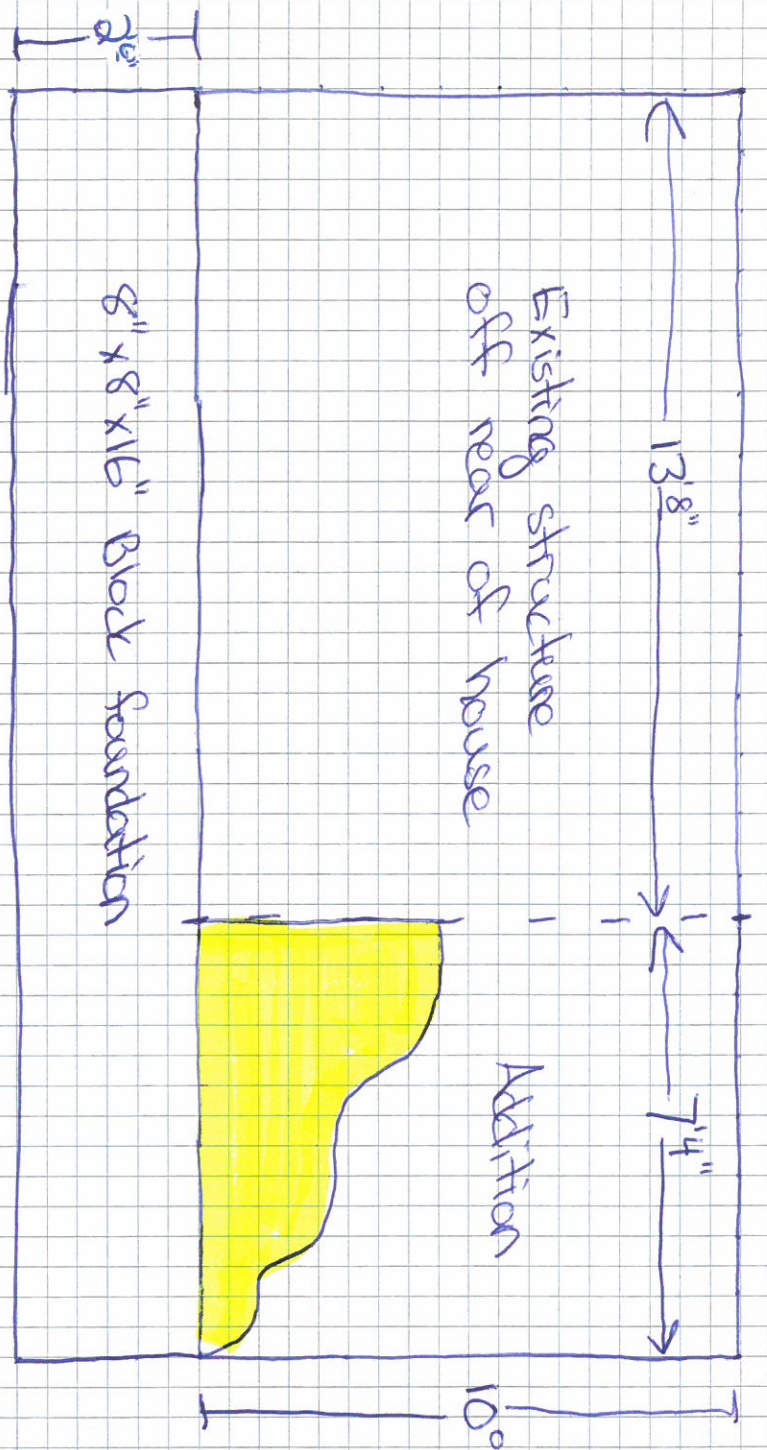

Left Elevation

= 3/4" fire rated 1 hr. sheathing on exterior wall with house wrap & vinyl siding.

Note: Interior wall will have 5/8" Drywall for a 1 hr. fire rating. 2x4x10 studs on 16" OC will be used to construct the wall with a 2x4 bottom plate and a double 2x4 top plate. We will install R-13 insulation fire rated on exterior wall.


RECEIVED

MAY 01 2020

PLANNING & DESIGN
SERVICES

20 - "VARIANCE" - 0052

RECEIVED
MAY 01 2020
PLANNING & DESIGN
SERVICES

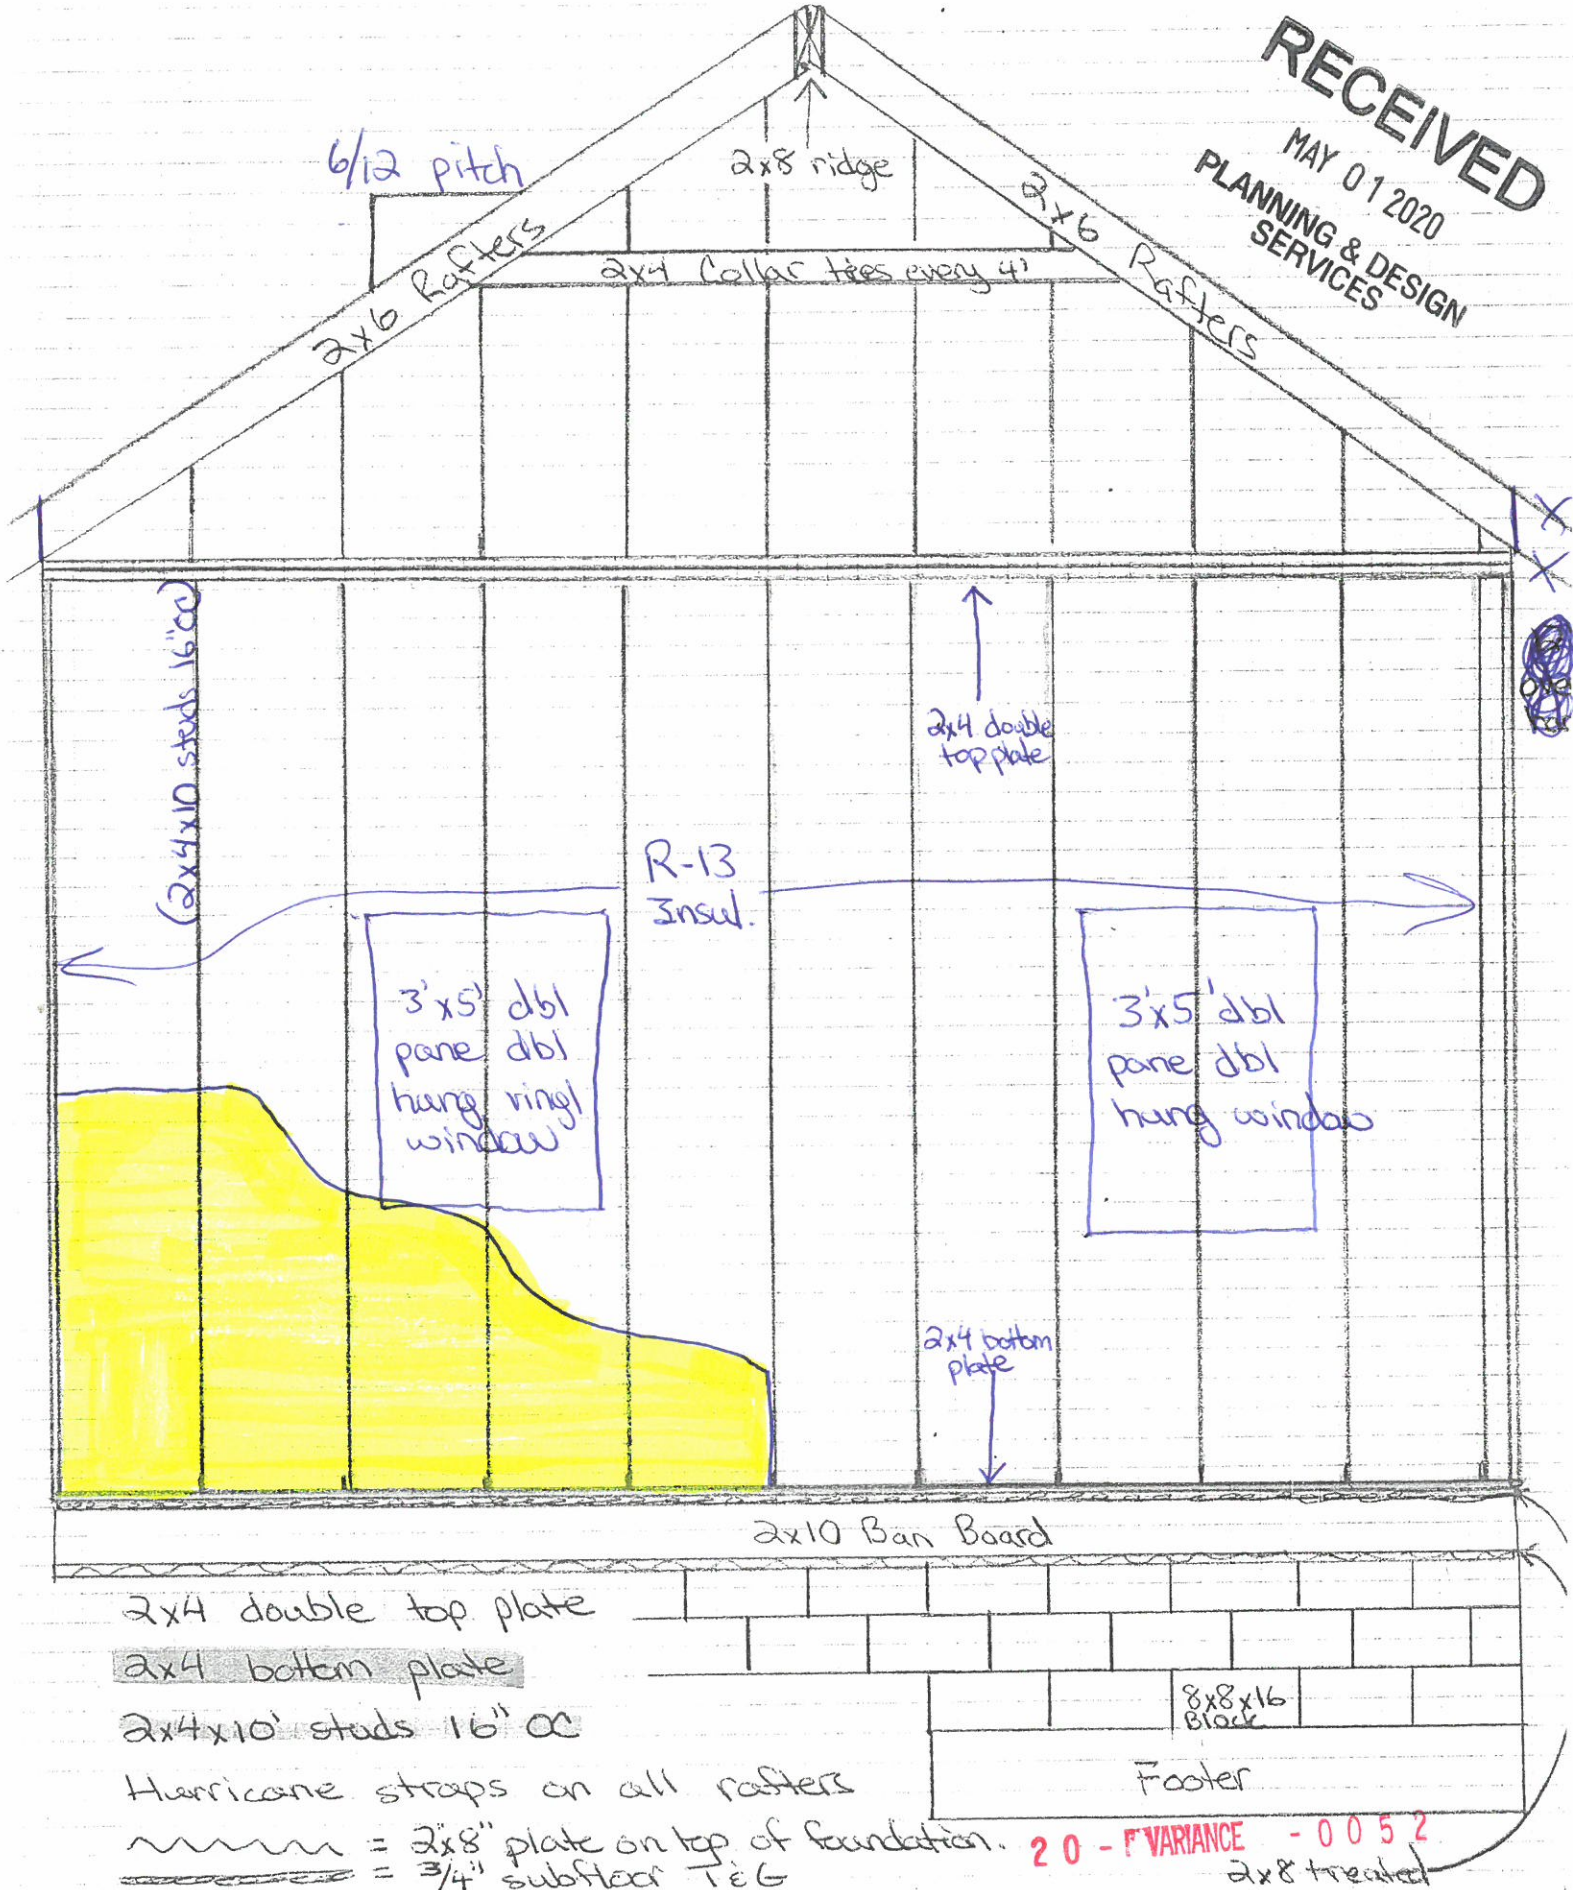

2x4 double top plate

2x4 bottom plate

2x4x10' studs 16" OC

Hurricane straps on all rafters

~~~~~ = 2x8" plate on top of foundation.

===== = 3/4" subfloor T&G

8x8x16  
Block

Footer

20 - 1" VARIANCE - 0052  
2x8 treated

1/2" scale Rear Elevation

3/4" T&G  
subfloor


===== = 3/4" fine rated sheathing on exterior wall &  
5/8" Driwall on interior wall.



# Rear Elevation

Note: Vinyl siding to finish walls with tyvek house wrap.

**RECEIVED**  
MAY 01 2020  
PLANNING & DESIGN  
SERVICES

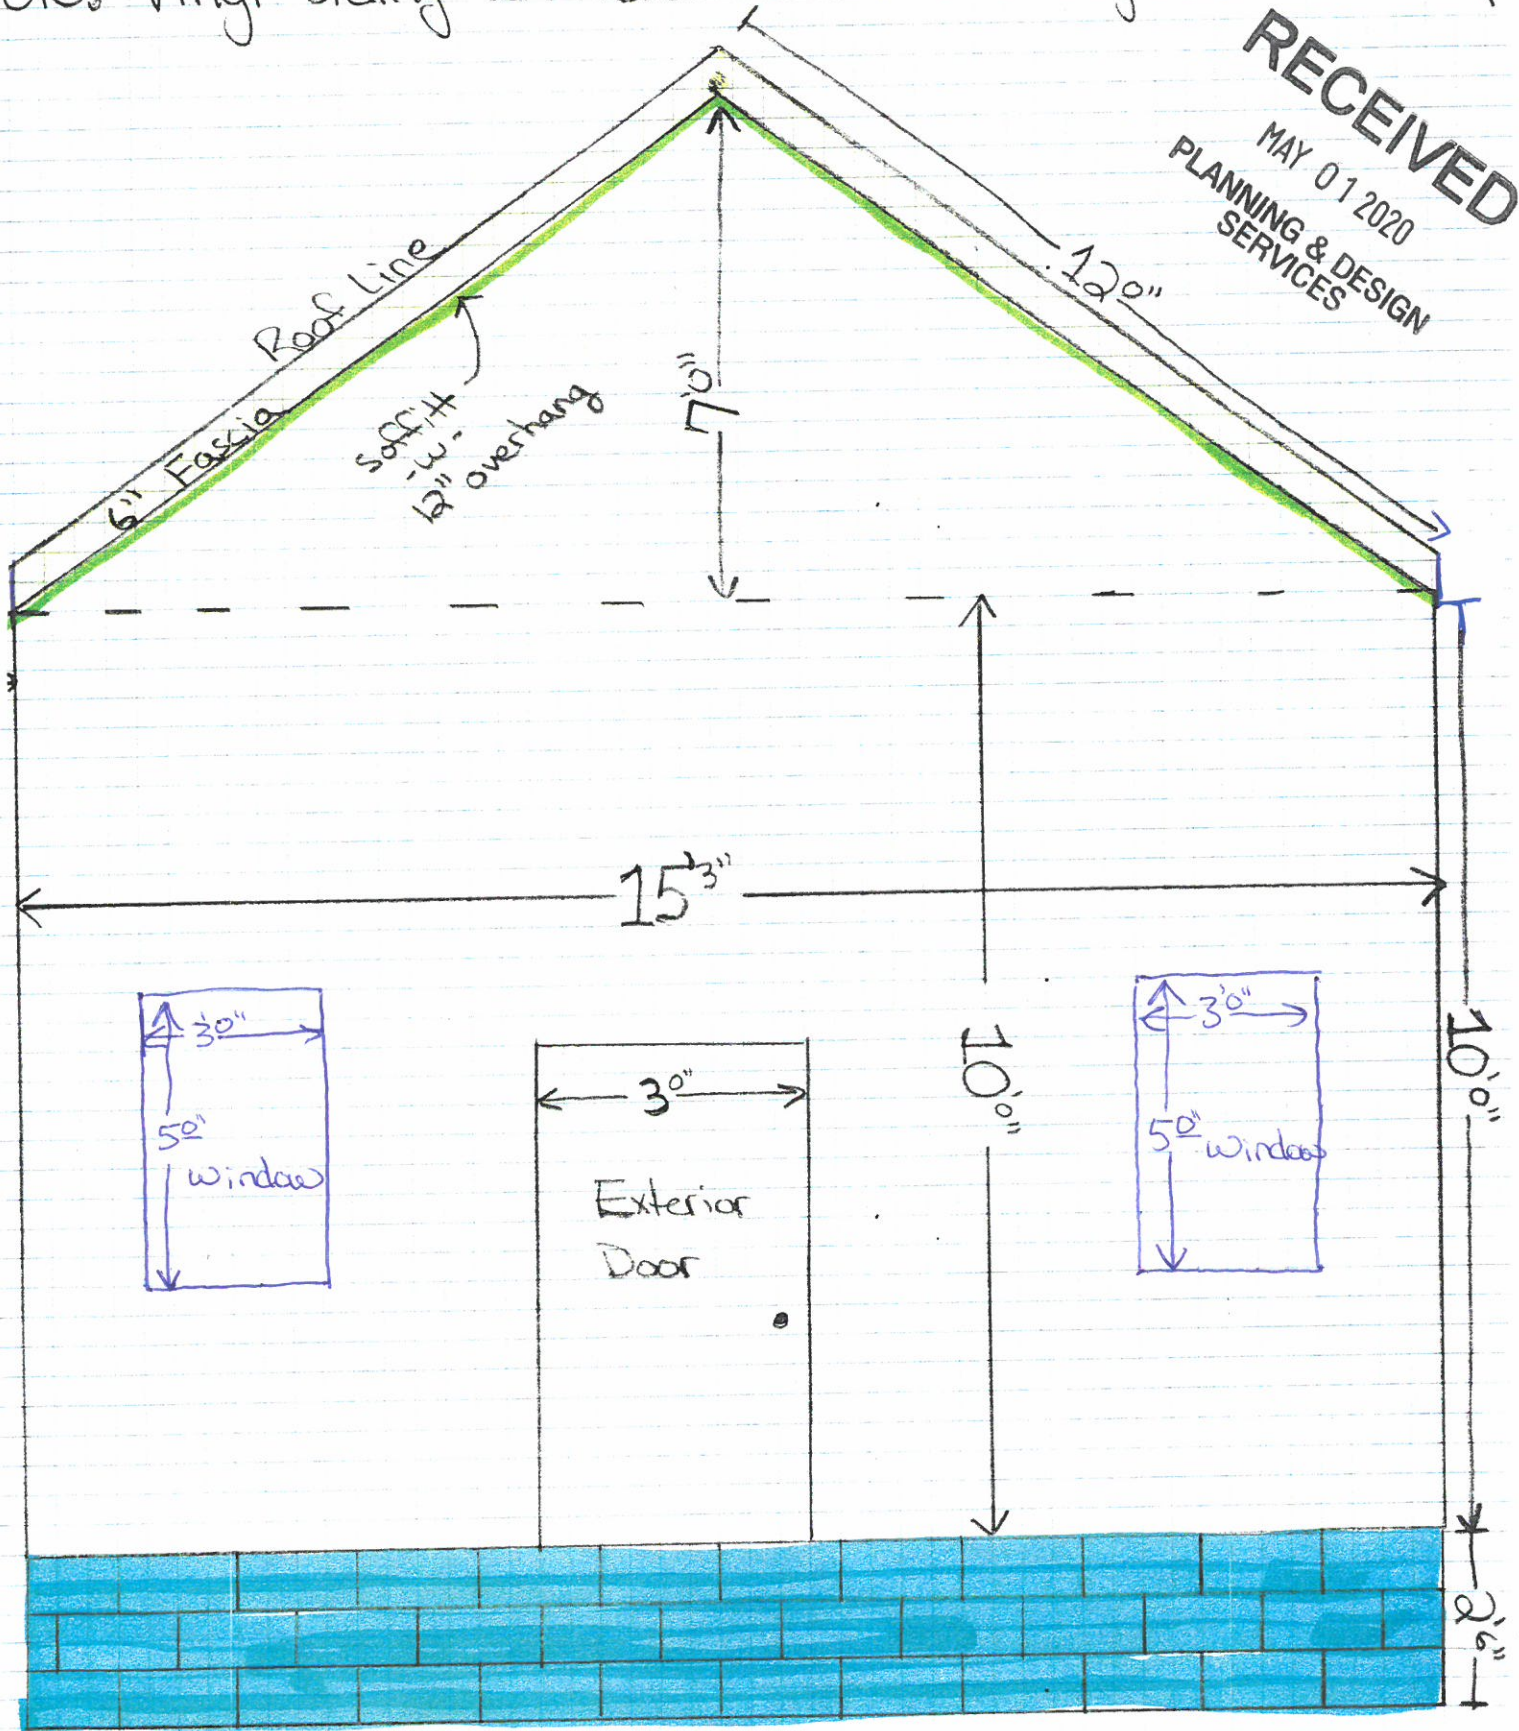



Key for right Elevation

= 8" x 8" x 16" block foundation for addition.

= Existing brick foundation with stucco.

Key for rear elevation.

= 8" x 8" x 16" block for addition foundation.

= 6" fascia metal.

= 12" soffit overhang with vinyl soffits.


RECEIVED

MAY 01 2020

PLANNING & DESIGN  
SERVICES



Top View of Floor joist on addition.

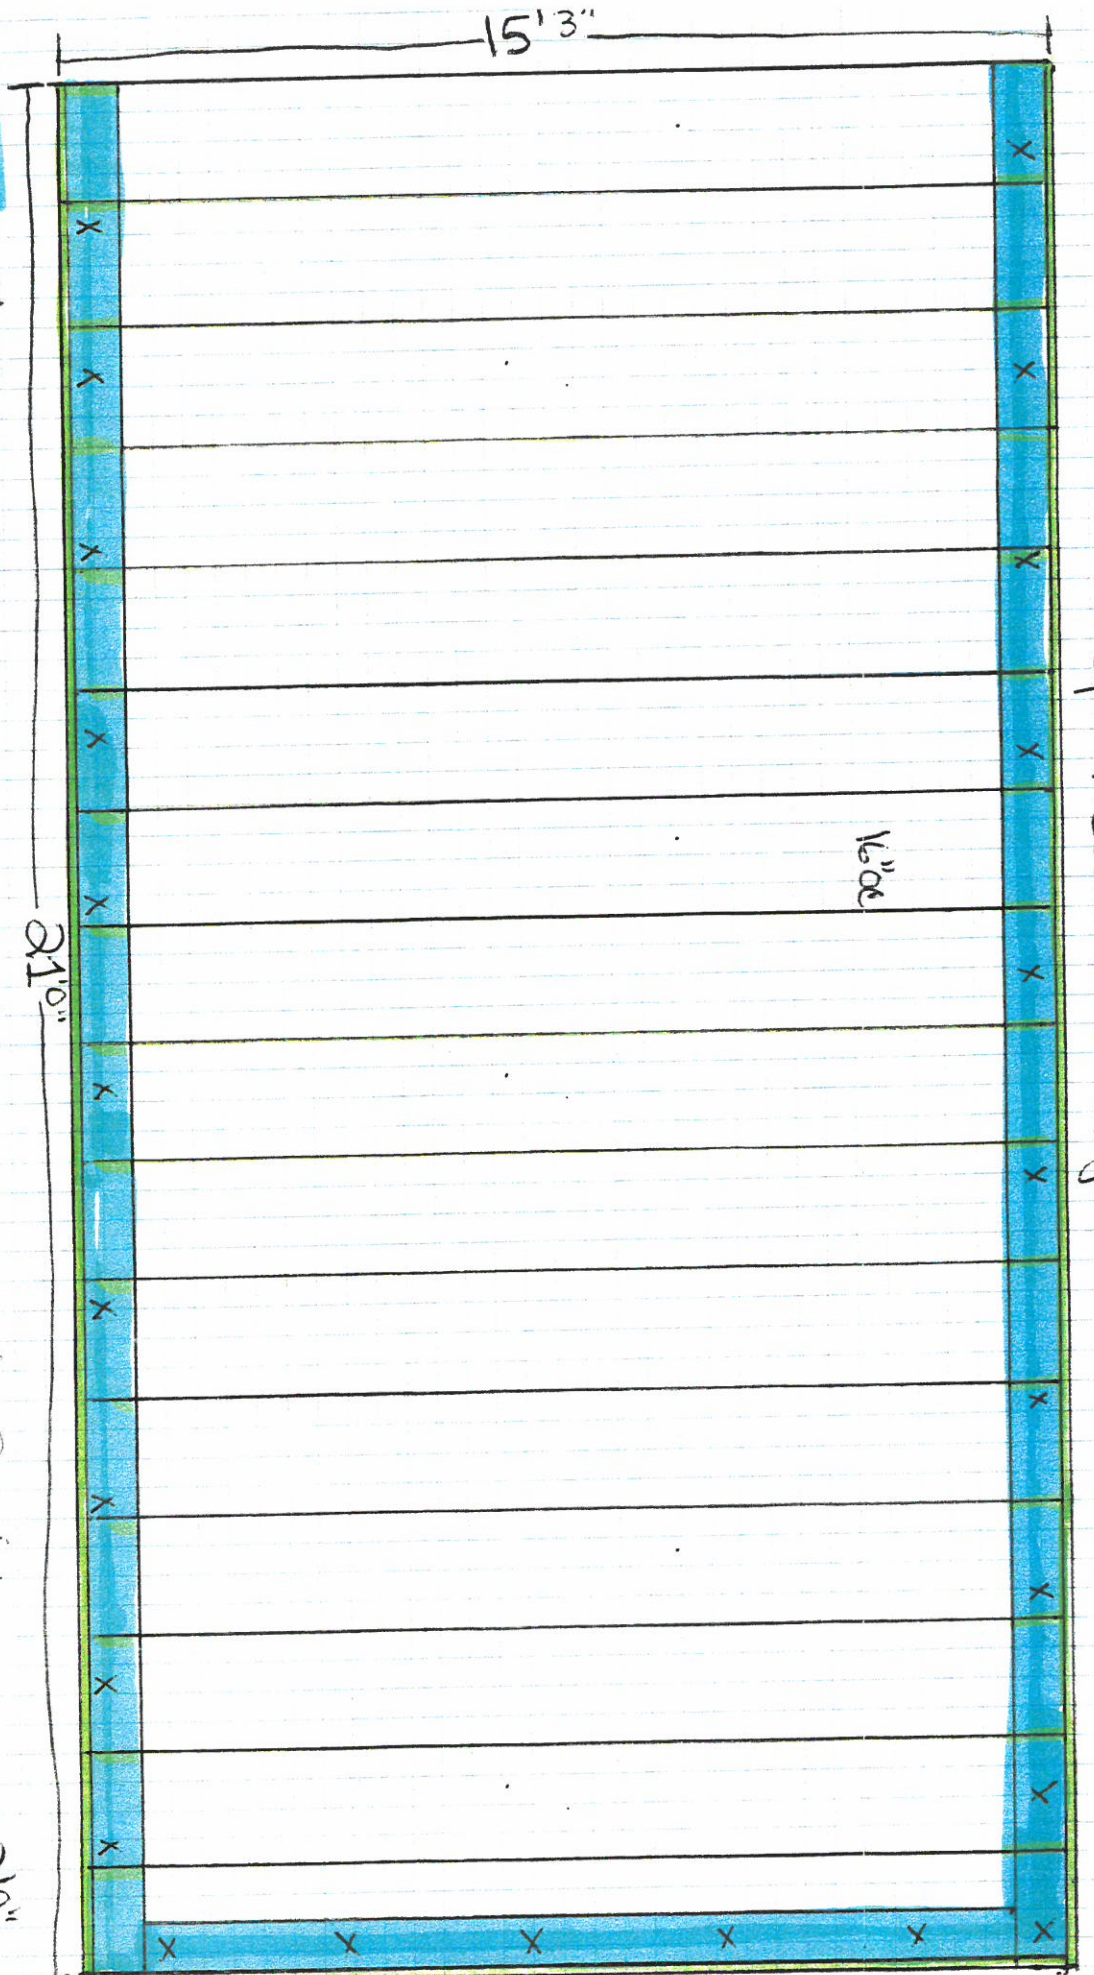

X = Anchor bolt through 2x8 plate to secure to foundation every 2' 0"

= 2" x 12" bar board

= 2" x 8" plate on top of 8" x 8" x 16" block foundation.

= 2" x 12" floor joist 16" oe.

Note: Ceiling joist will be 2" x 8" 16" oe.

RECEIVED


MAY 01 2020

PLANNING & DESIGN  
SERVICES

20 - VARIANCE - 0052



# Roof plan for addition.

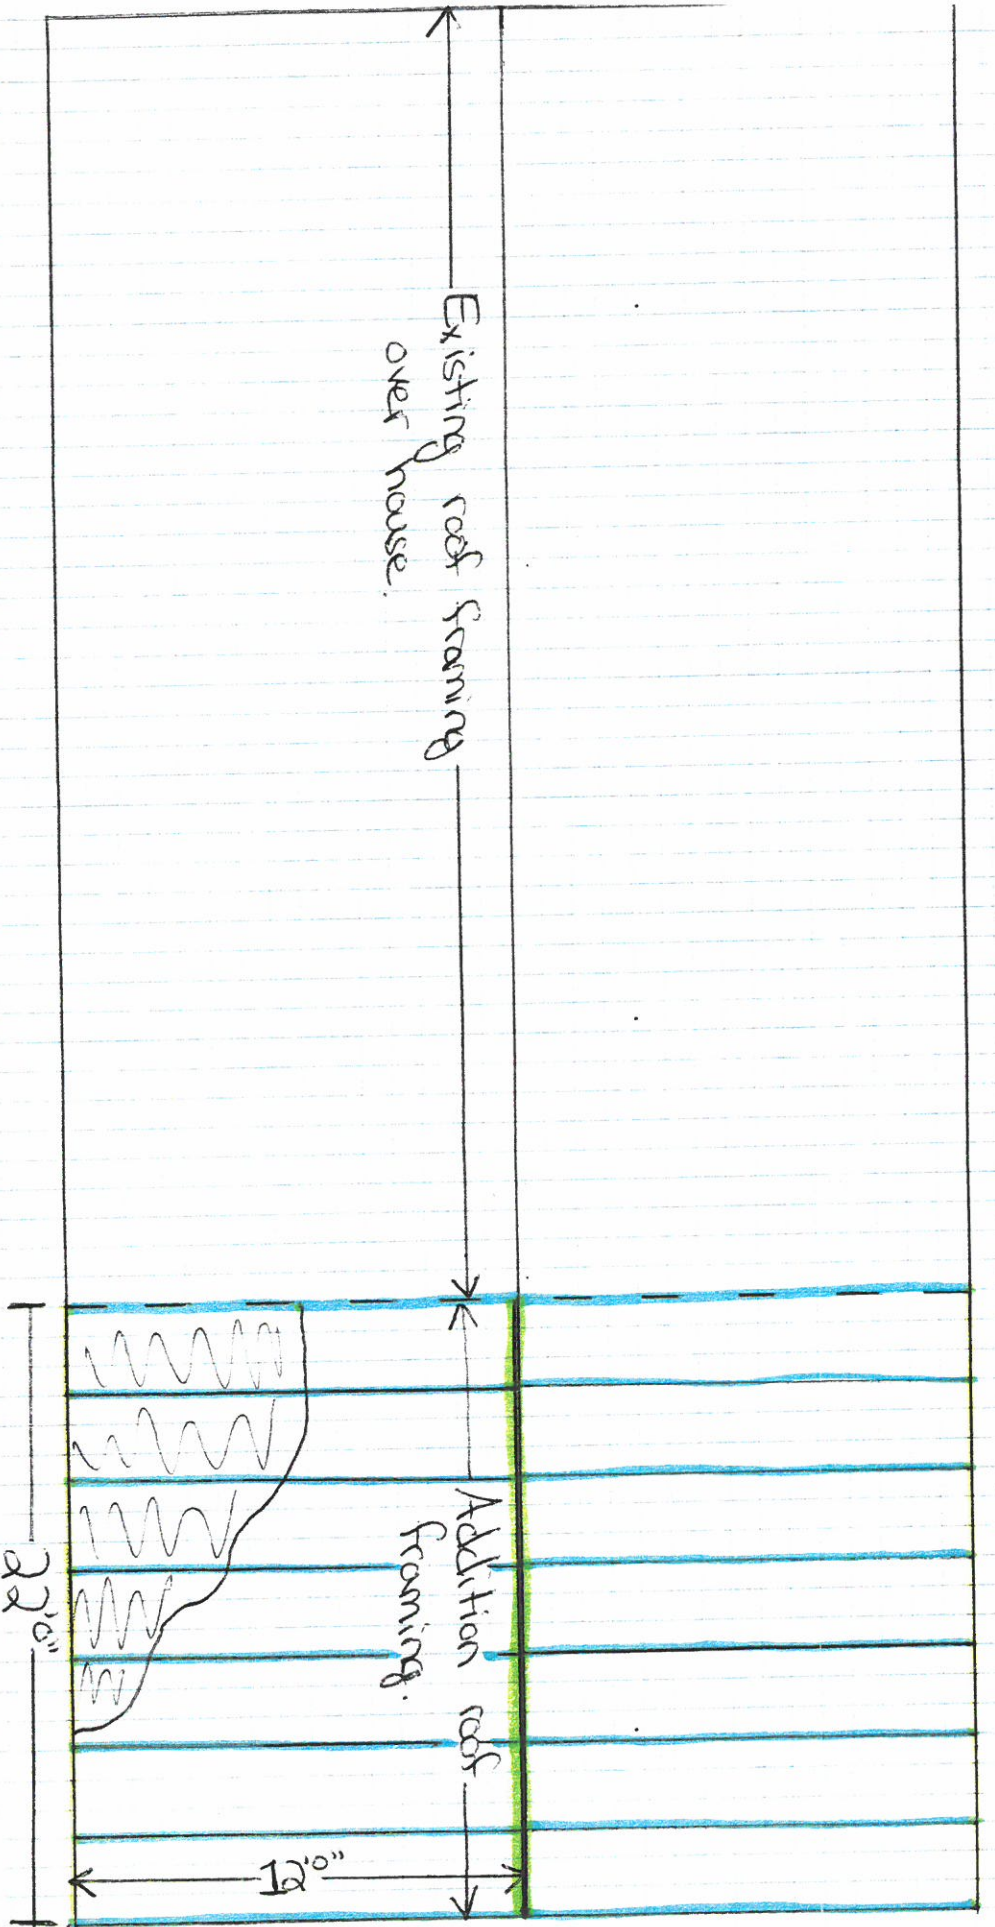

= 2" x 8" ridge board

= 2" x 6" rafters 16" OC

= 2" x 6" fascia board (gutter board)



= 5/8" OSB sheathing with H-clips

**RECEIVED**

MAY 01 2020


PLANNING & DESIGN SERVICES

Note: We will install 2x4 collar ties every other rafters.



RECEIVED

MAY 01 2020  
PLANNING & DESIGN  
SERVICES

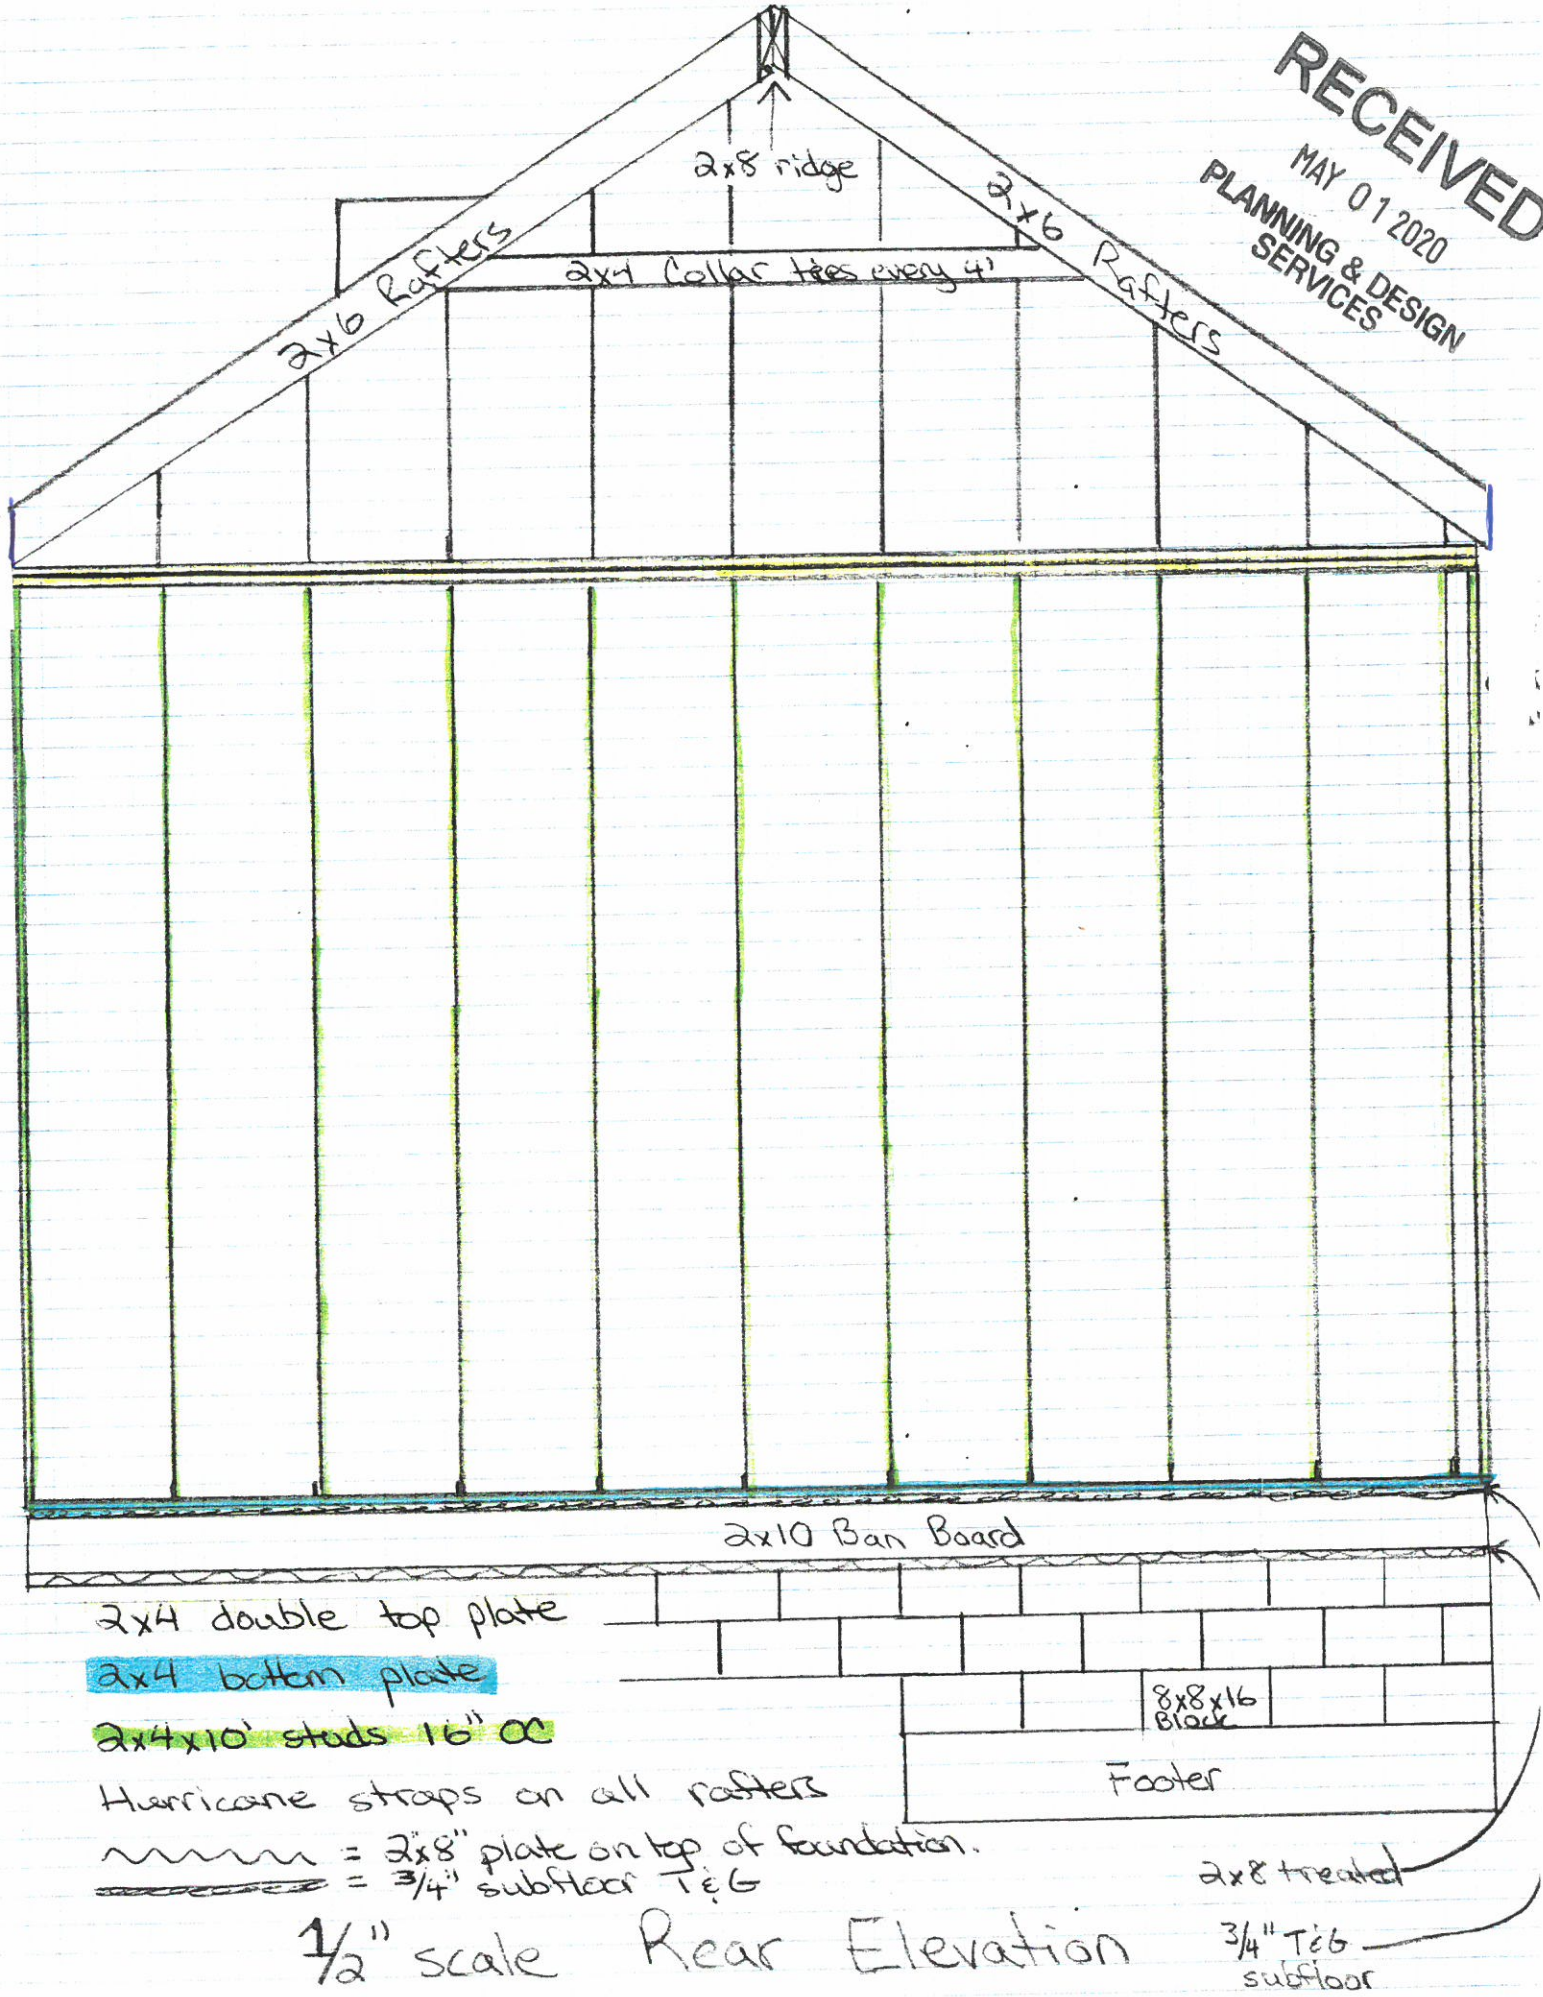

2x4 double top plate

2x4 bottom plate

2x4x10' studs 16" oc

Hurricane straps on all rafters

~~~~~ = 2x8" plate on top of foundation.

===== = 3/4" subfloor T&G

1/2" scale Rear Elevation

8x8x16
Block

Footer


2x8 treated

3/4" T&G
subfloor


1/4" scale

Footer Drawing

Top View

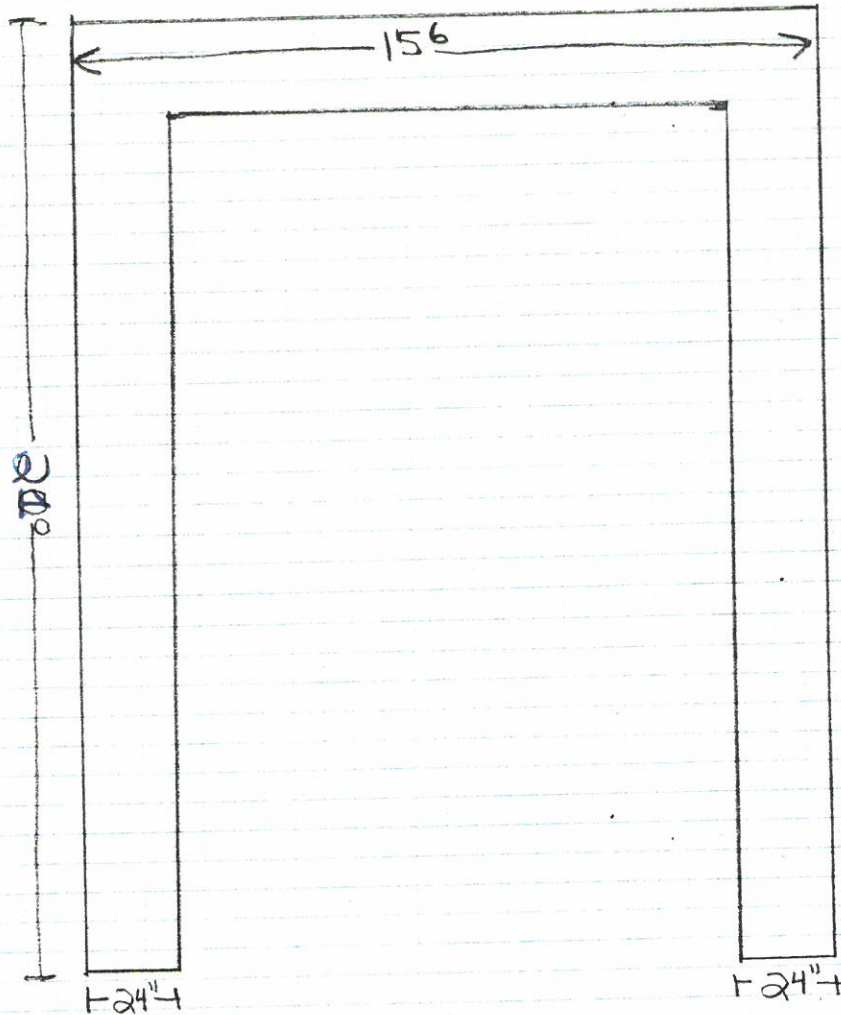

Side View

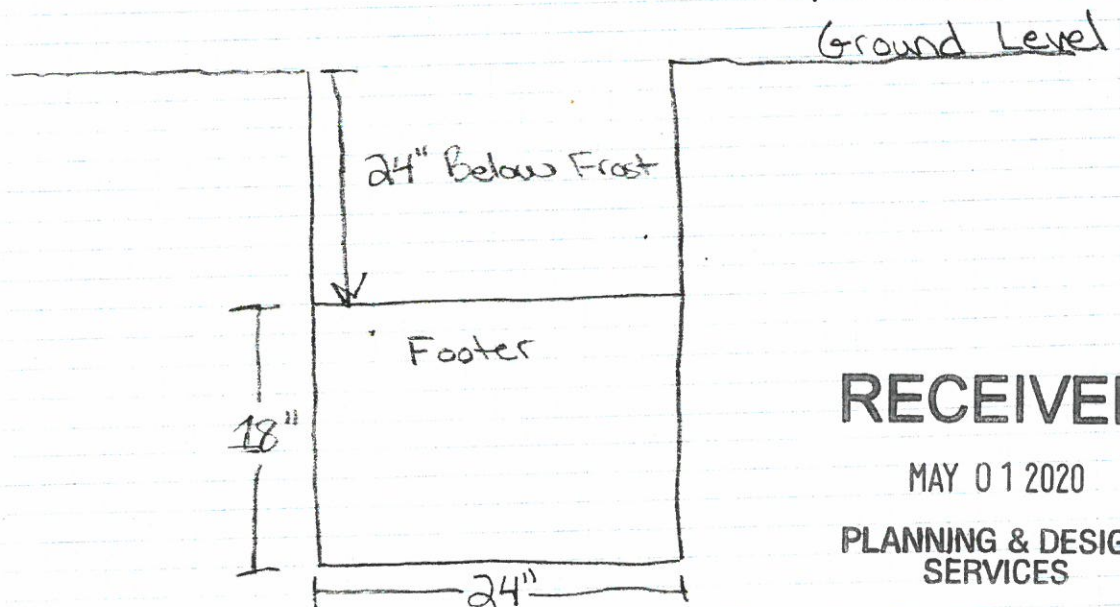

RECEIVED

MAY 01 2020

PLANNING & DESIGN
SERVICES

20 - VARIANCE - 0052