


RECEIVED

MAY 04 2020

PLANNING & DESIGN
SERVICES

20 - VARIANCE - 005

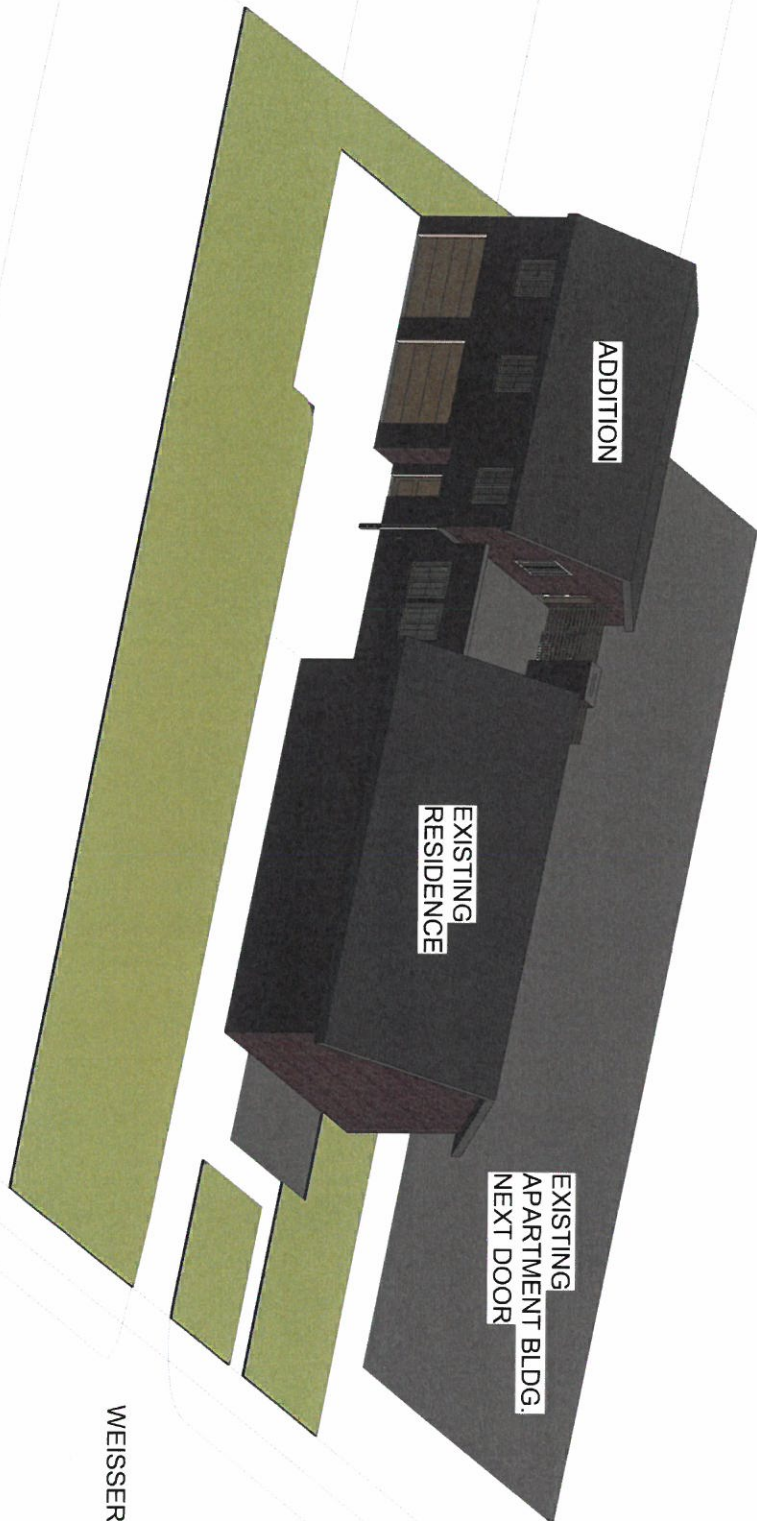


WEISSER AVE

1 3D View 01

All existing 6'-0" tall wood
fencing around the property
will remain. It is not shown in
this drawing for clarity of the
new construction.


RECEIVED
MAY 04 2020
PLANNING & DESIGN
SERVICES

2 (1) - VARIANCE 1 - 0053

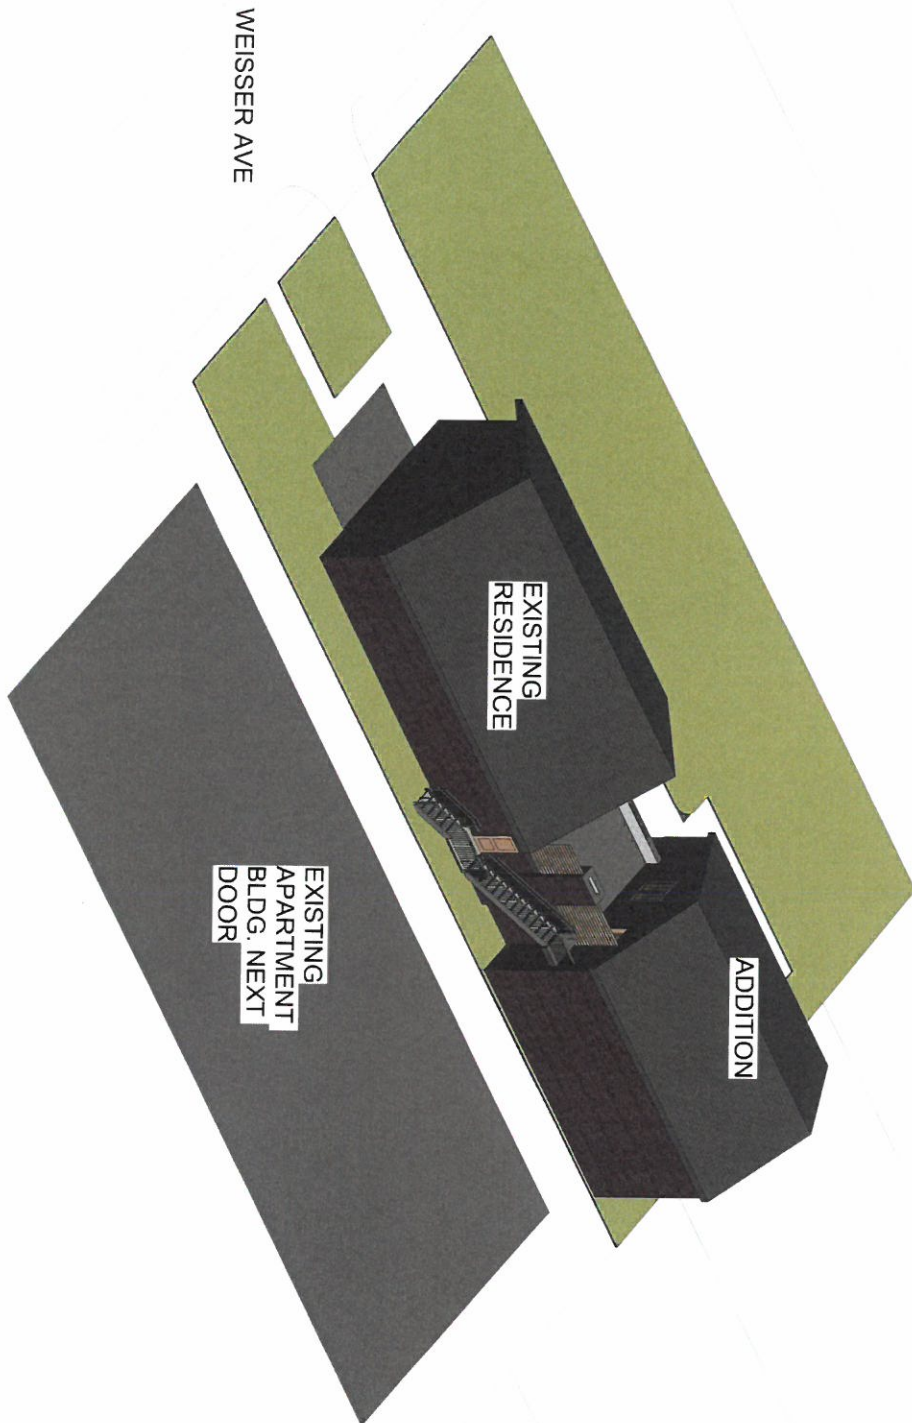

1 3D View 02

All existing 6'-0" tall wood
fencing around the property
will remain. It is not shown in
this drawing for clarity of the
new construction.

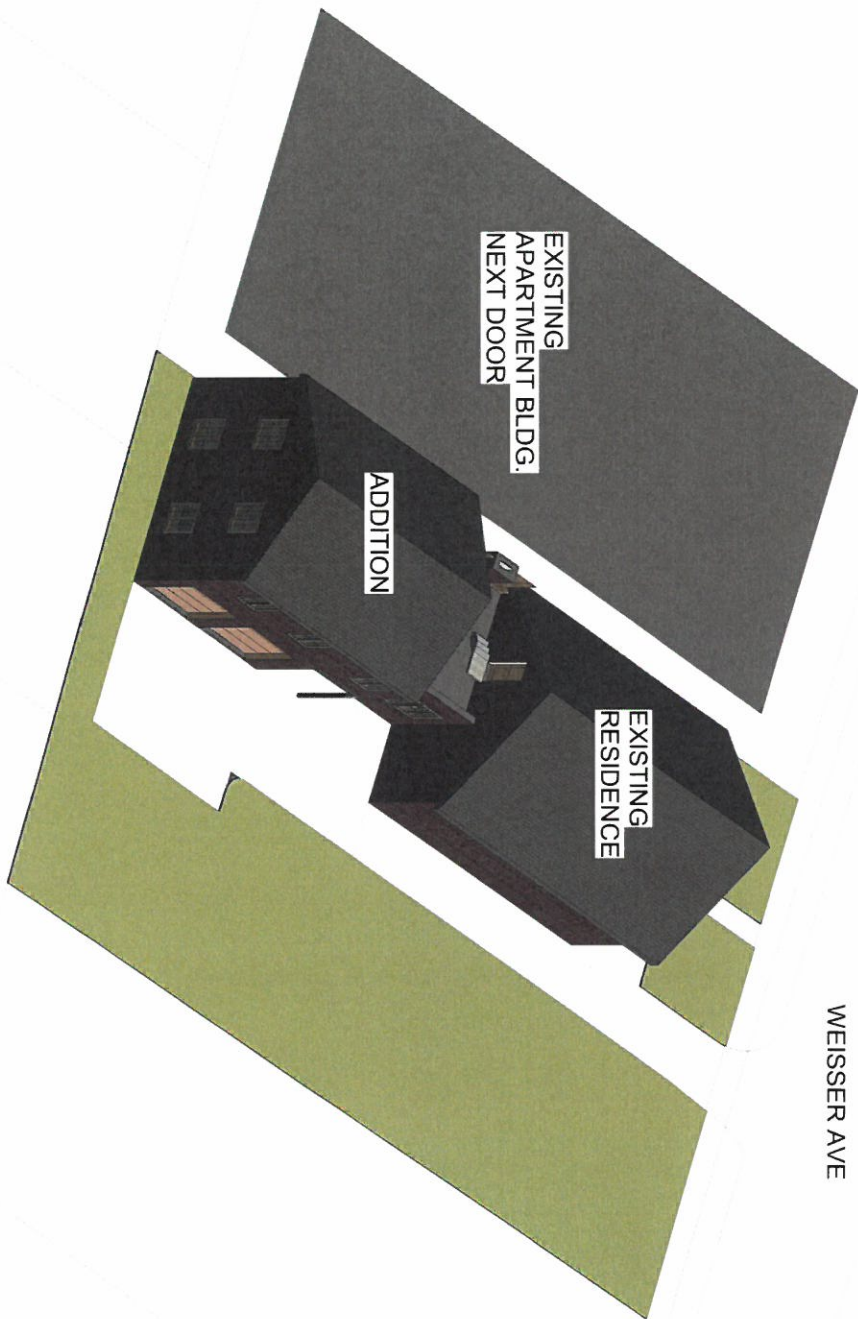

RECEIVED

MAY 04 2020

PLANNING & DESIGN
SERVICES

20 - VARIANCE - 0053

1 3D View 03

All existing 6'-0" tall wood
fencing around the property
will remain. It is not shown in
this drawing for clarity of the
new construction.