



EAST SIDE ELEVATION JEFFERSON

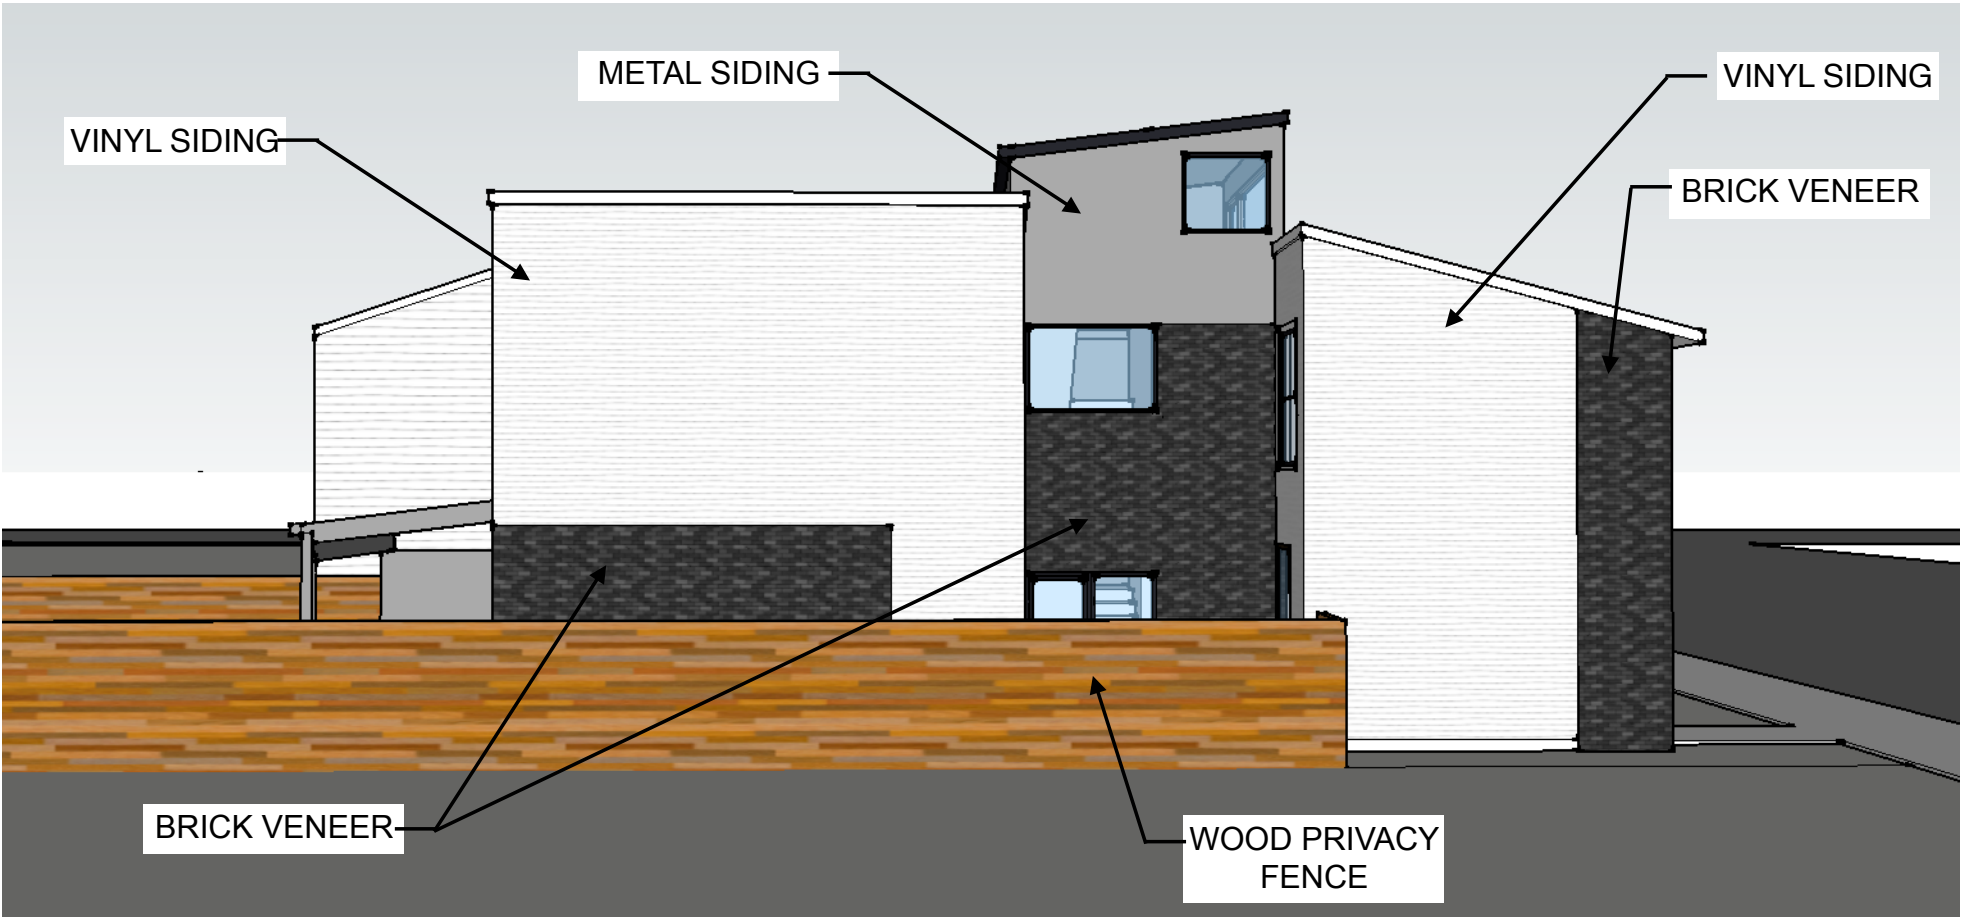

ARCHITECTURAL ARTISANS INC

PHOENIX HOUSES LLC

FRONT STREET FACADE JEFFERSON

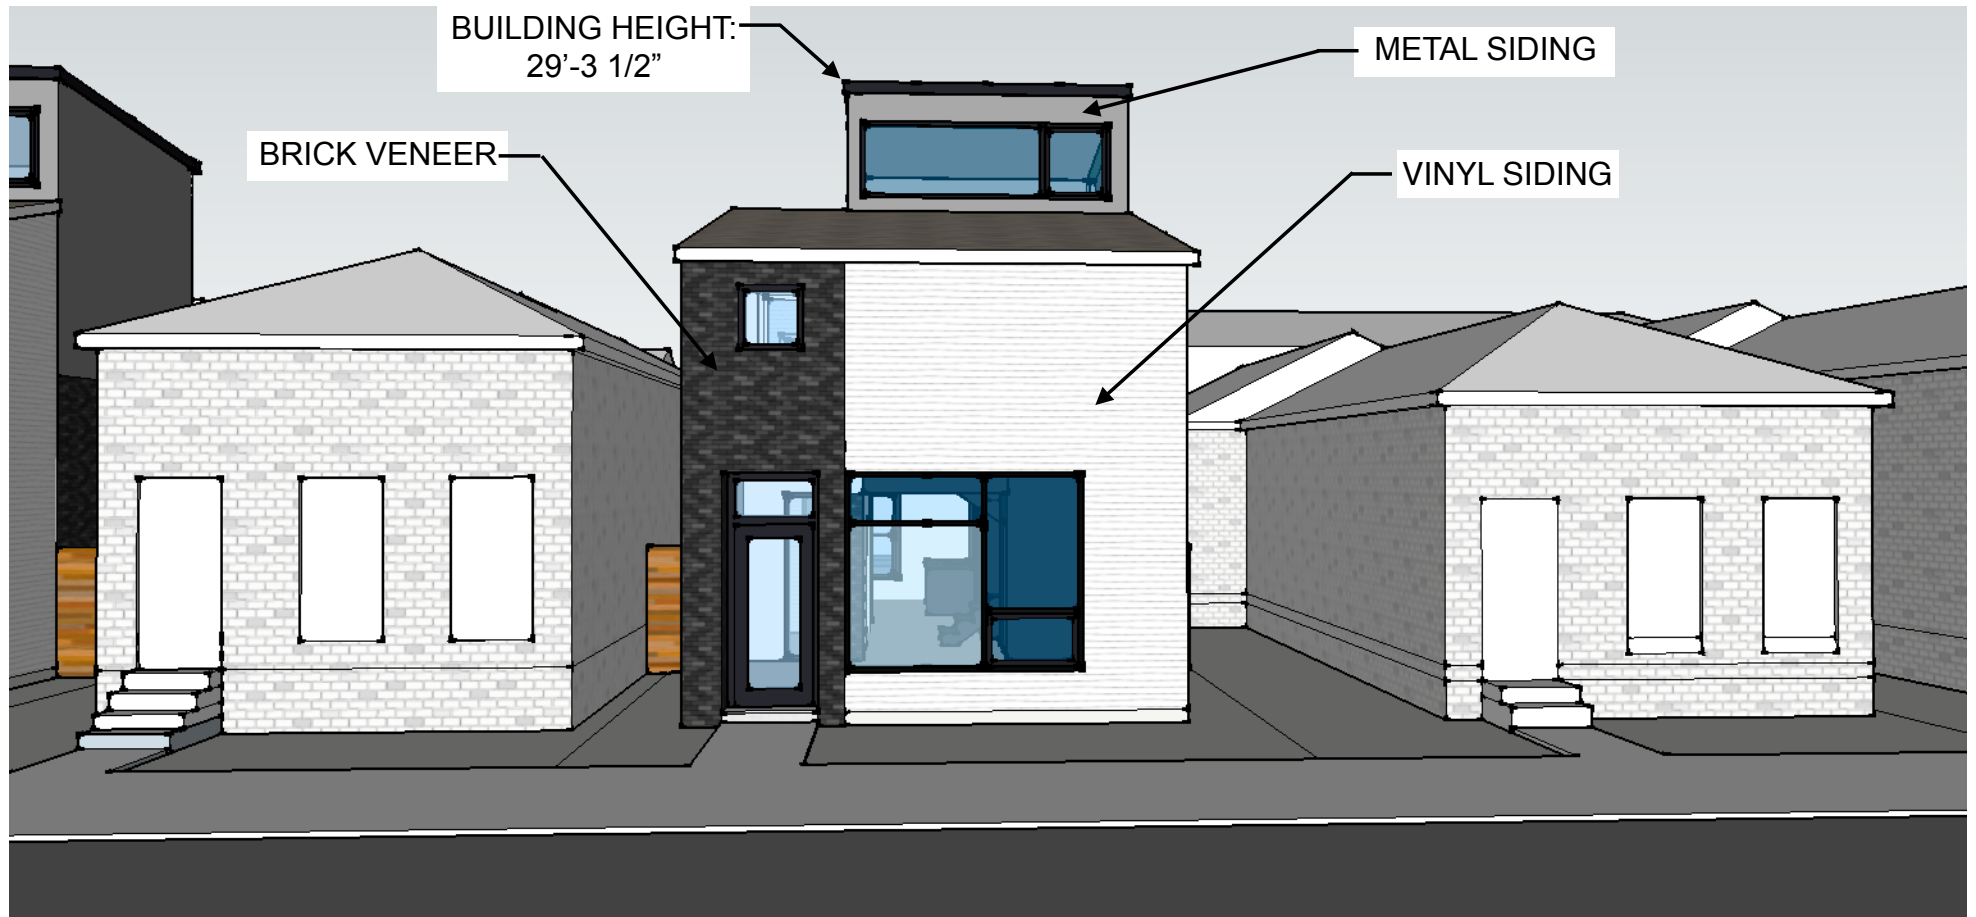


ARCHITECTURAL ARTISANS INC

PHOENIX HOUSES LLC

20-OVERLAY-0030


OVERHEAD 1 JEFFERSON

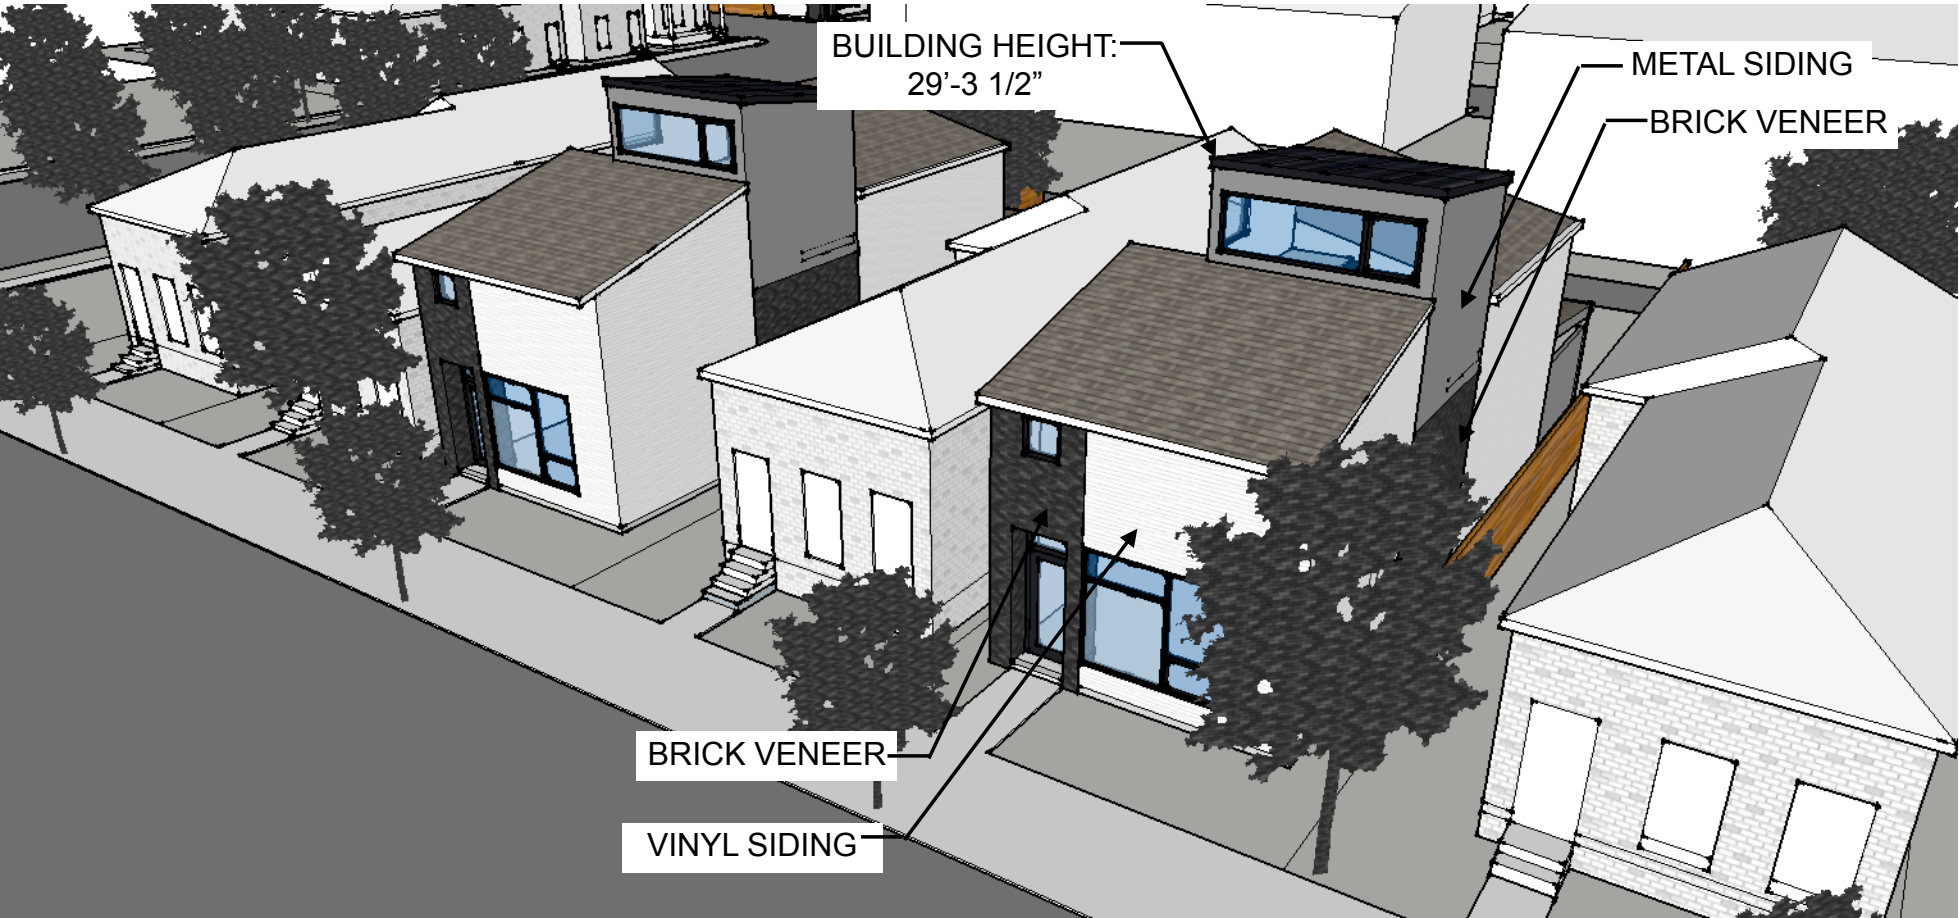

ARCHITECTURAL ARTISANS INC

PHOENIX HOUSES LLC


OVERHEAD 2 JEFFERSON

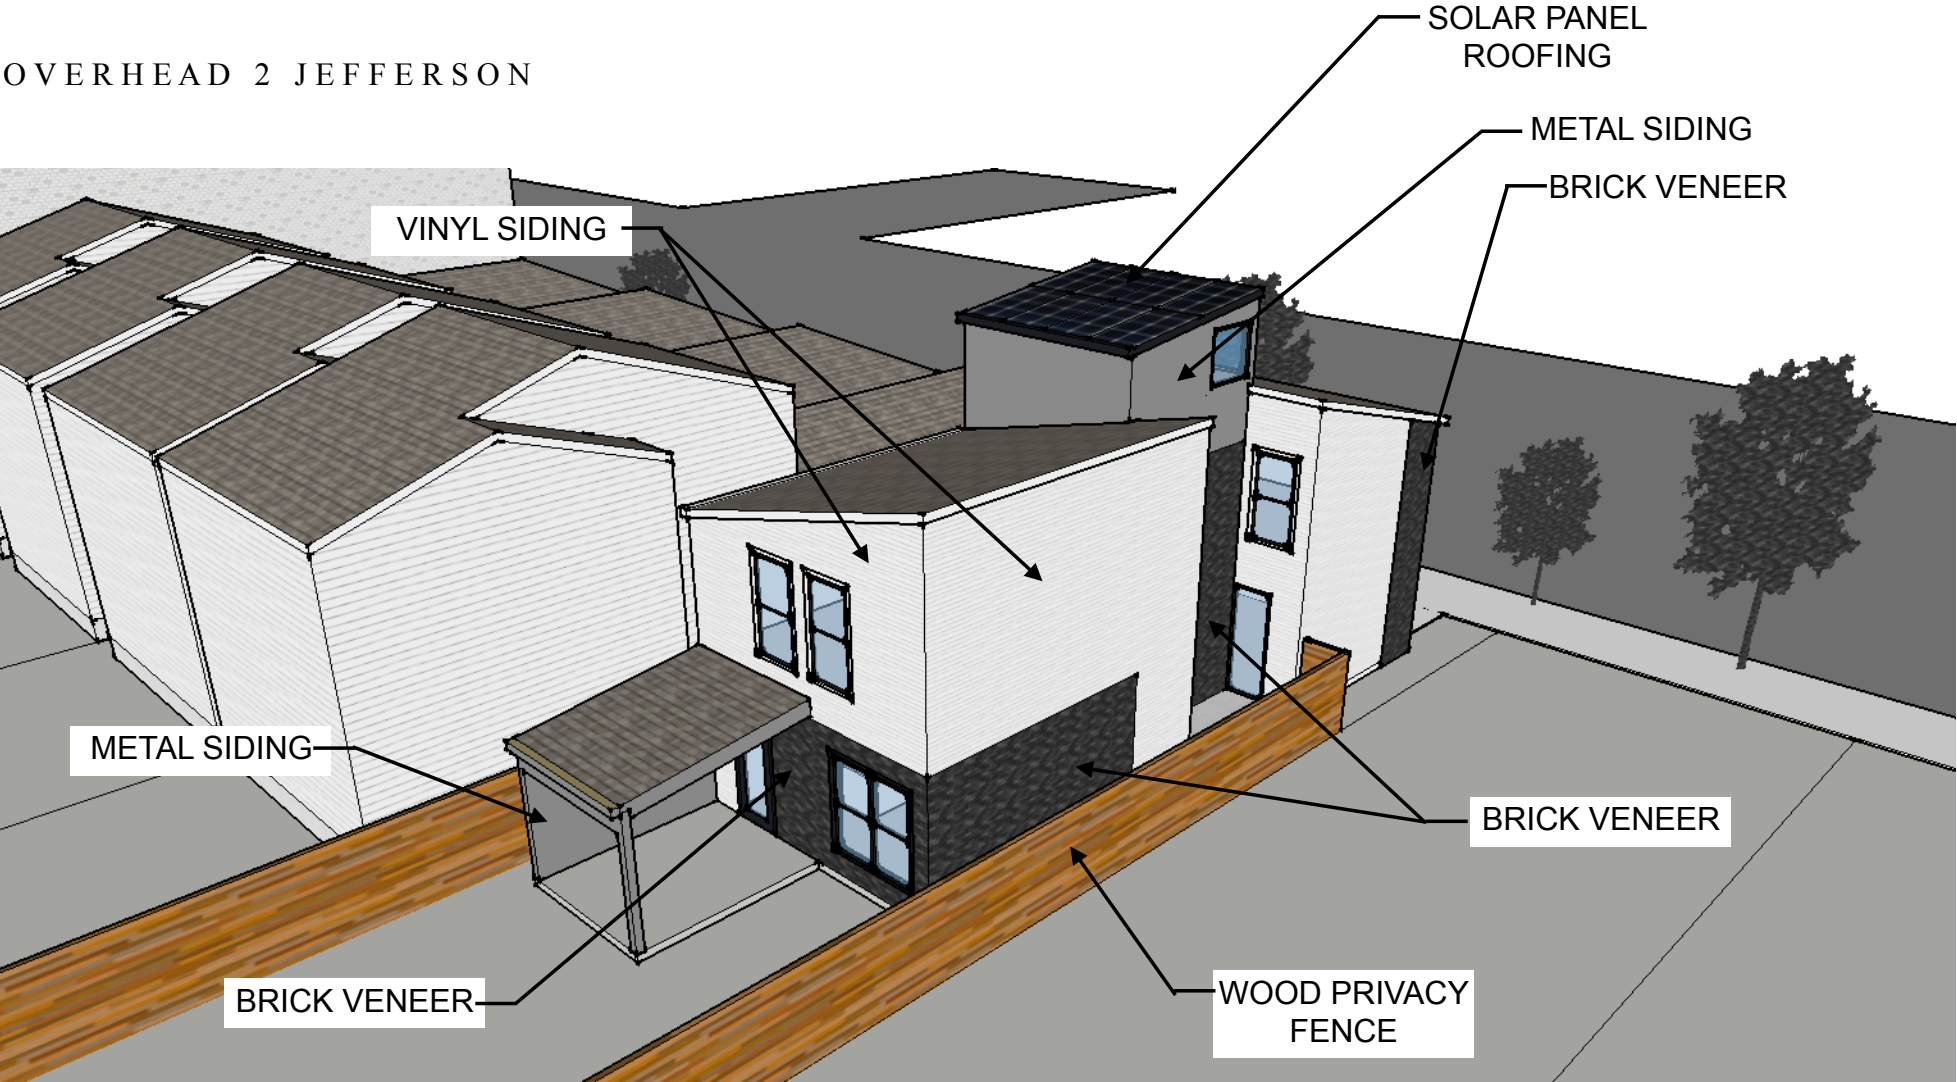

ARCHITECTURAL ARTISANS INC

PHOENIX HOUSES LLC

SOUTH REAR ELEVATION JEFFERSON

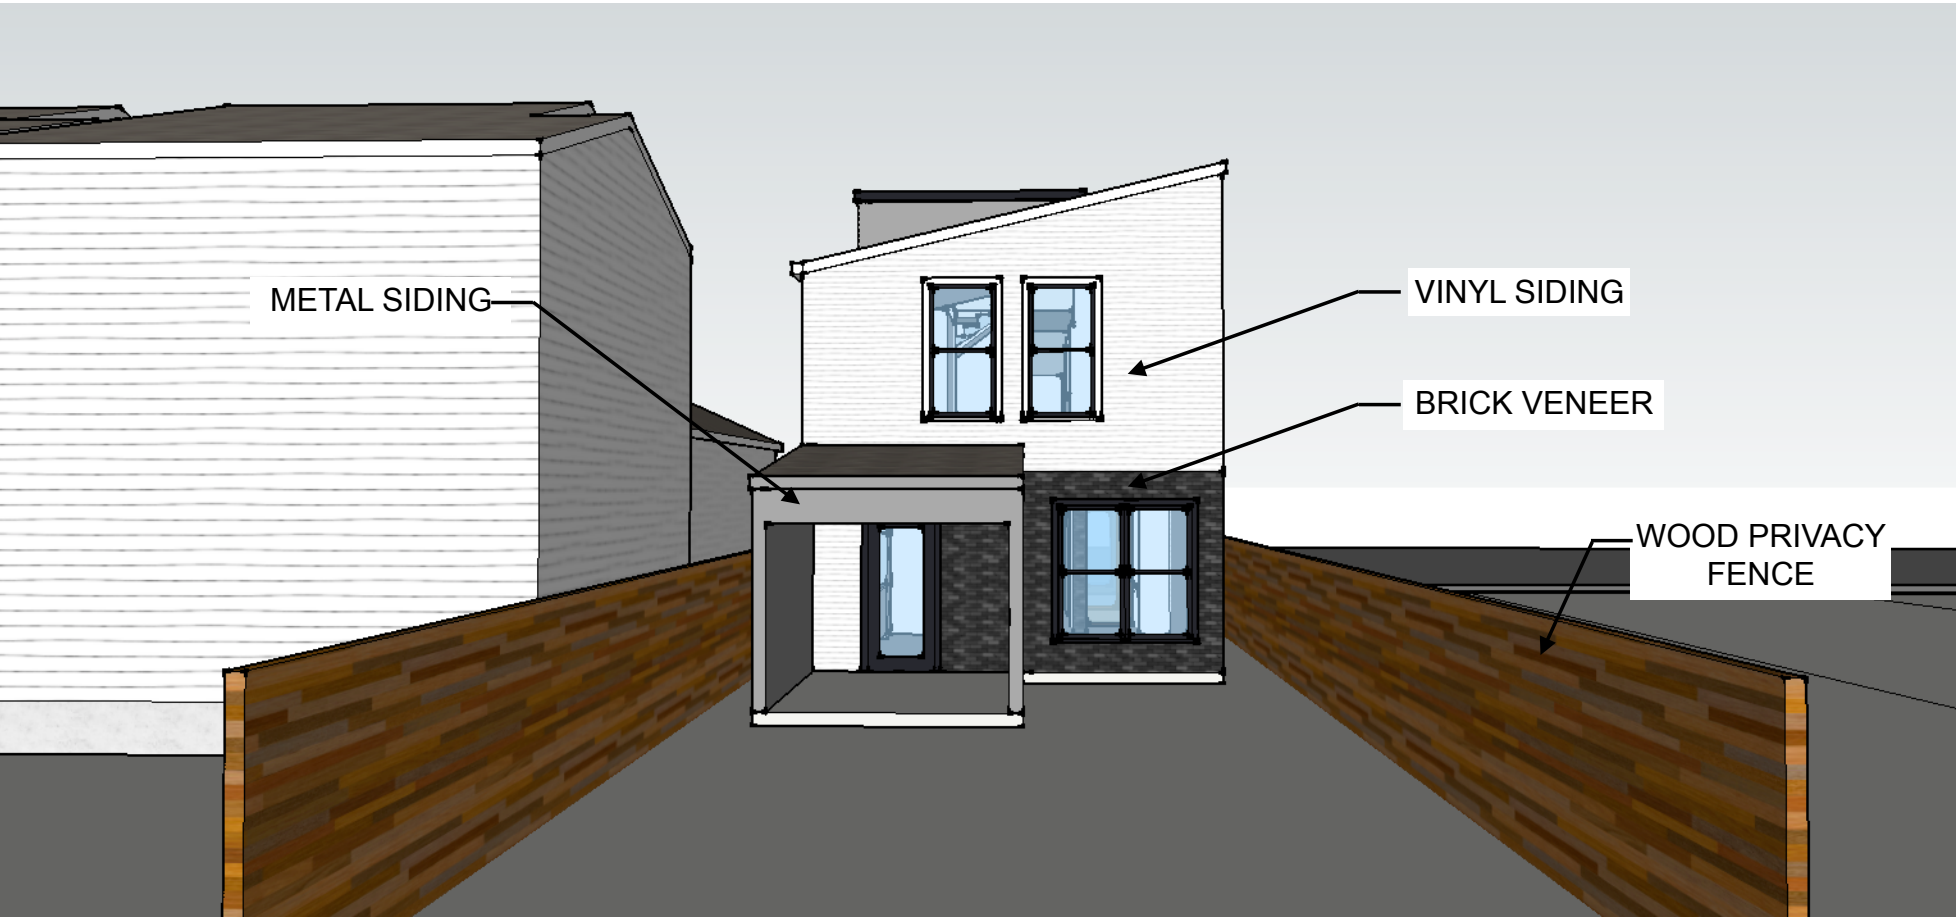

ARCHITECTURAL ARTISANS INC

PHOENIX HOUSES LLC

STREET VIEW 1 JEFFERSON



ARCHITECTURAL ARTISANS INC

PHOENIX HOUSES LLC

20-OVERLAY-0030

STREET VIEW 2 JEFFERSON




ARCHITECTURAL ARTISANS INC

PHOENIX HOUSES LLC

20-OVERLAY-0030

WEST SIDE ELEVATION JEFFERSON

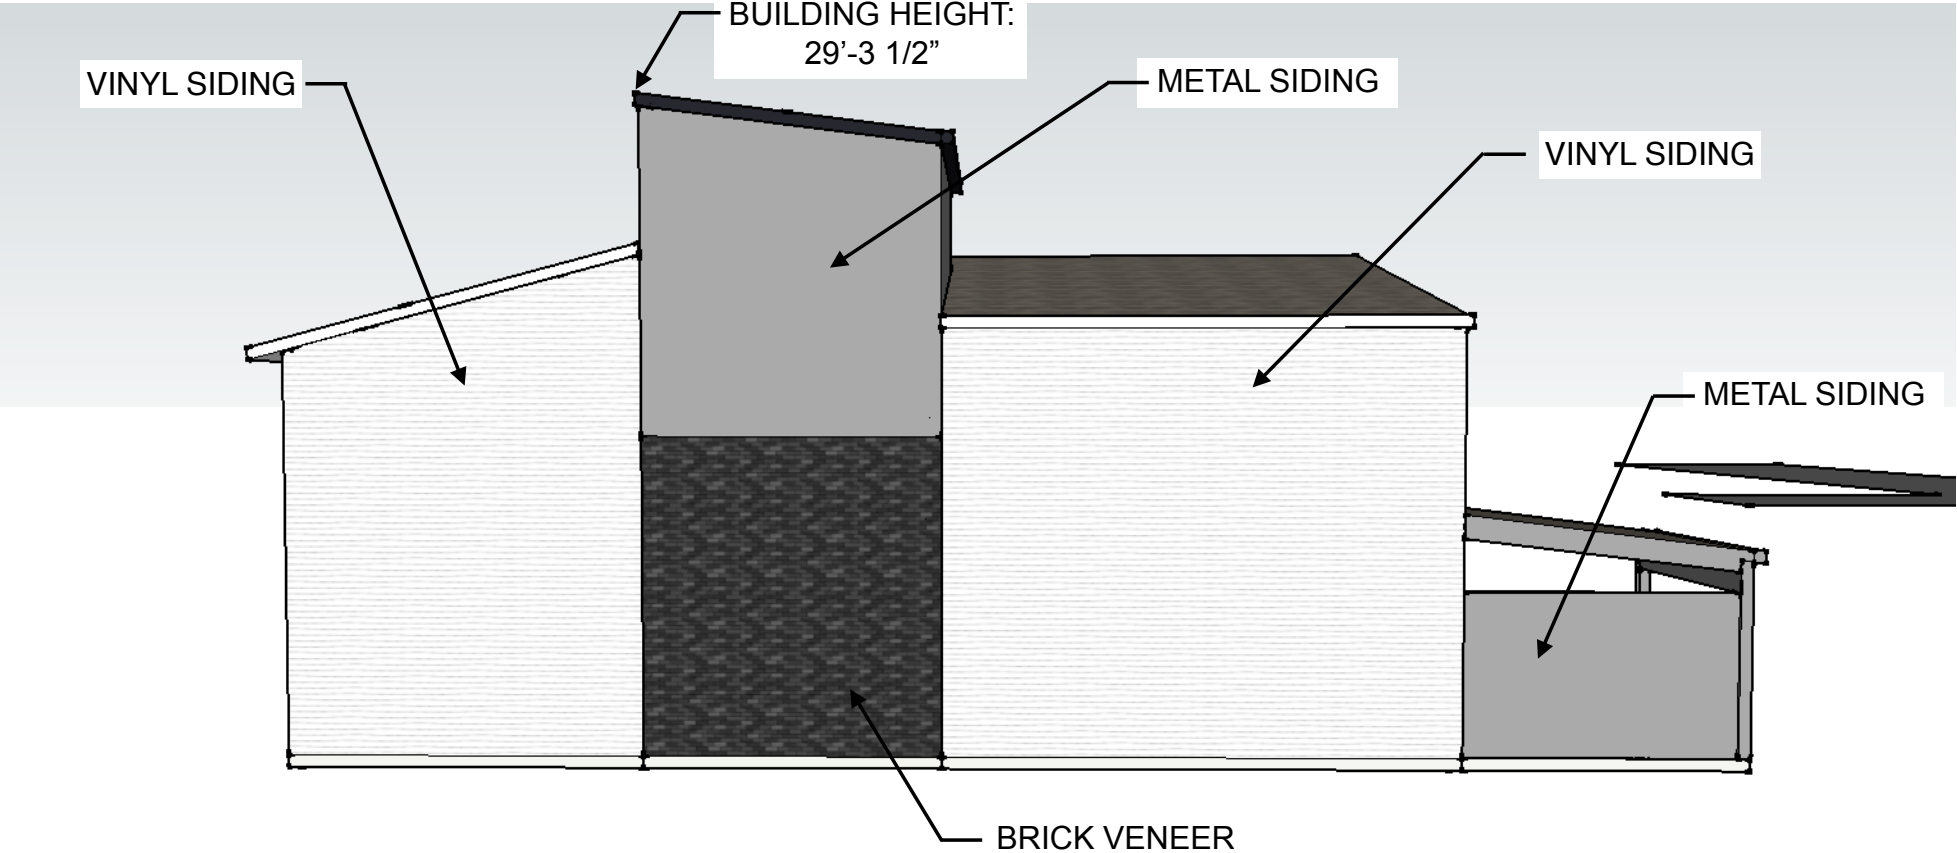

ARCHITECTURAL ARTISANS INC

PHOENIX HOUSES LLC