


ALLEY SIDE NORTH SIDE ELEVATION WENZEL

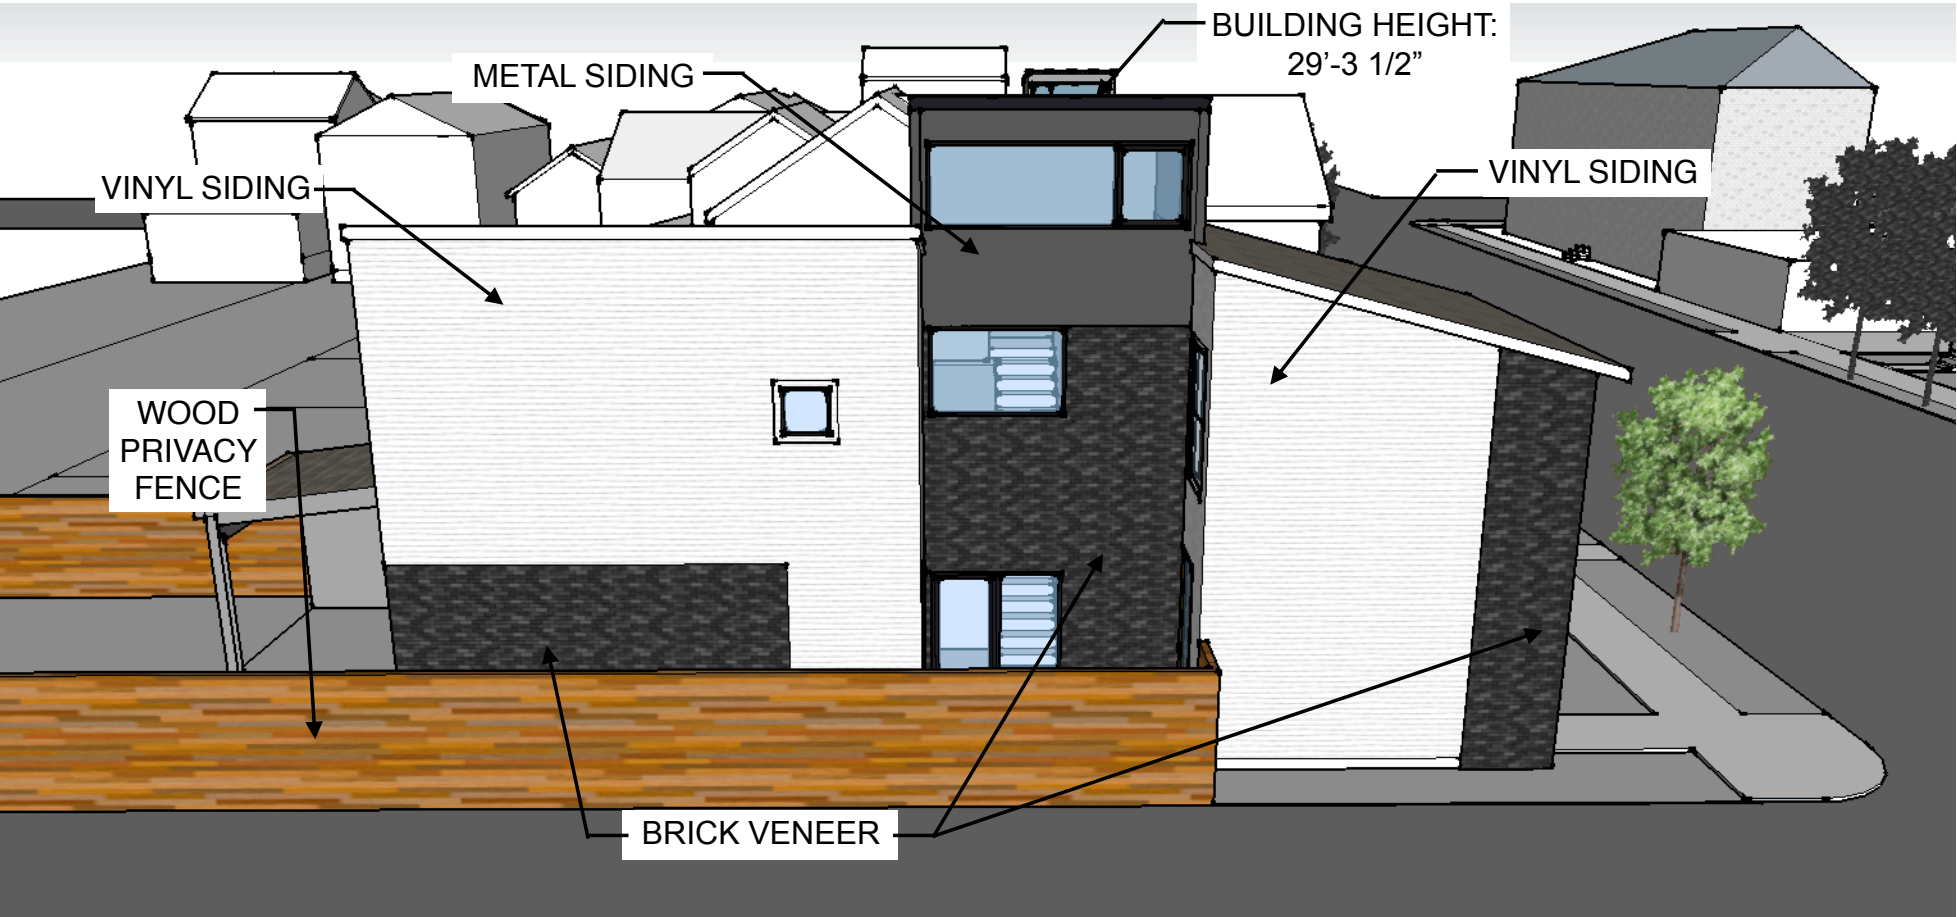

ARCHITECTURAL ARTISANS INC

PHOENIX HOUSES LLC

FRONT FACADE WENZEL




ARCHITECTURAL ARTISANS INC

PHOENIX HOUSES LLC

20-OVERLAY-0032


OVERHEAD 1 WENZEL

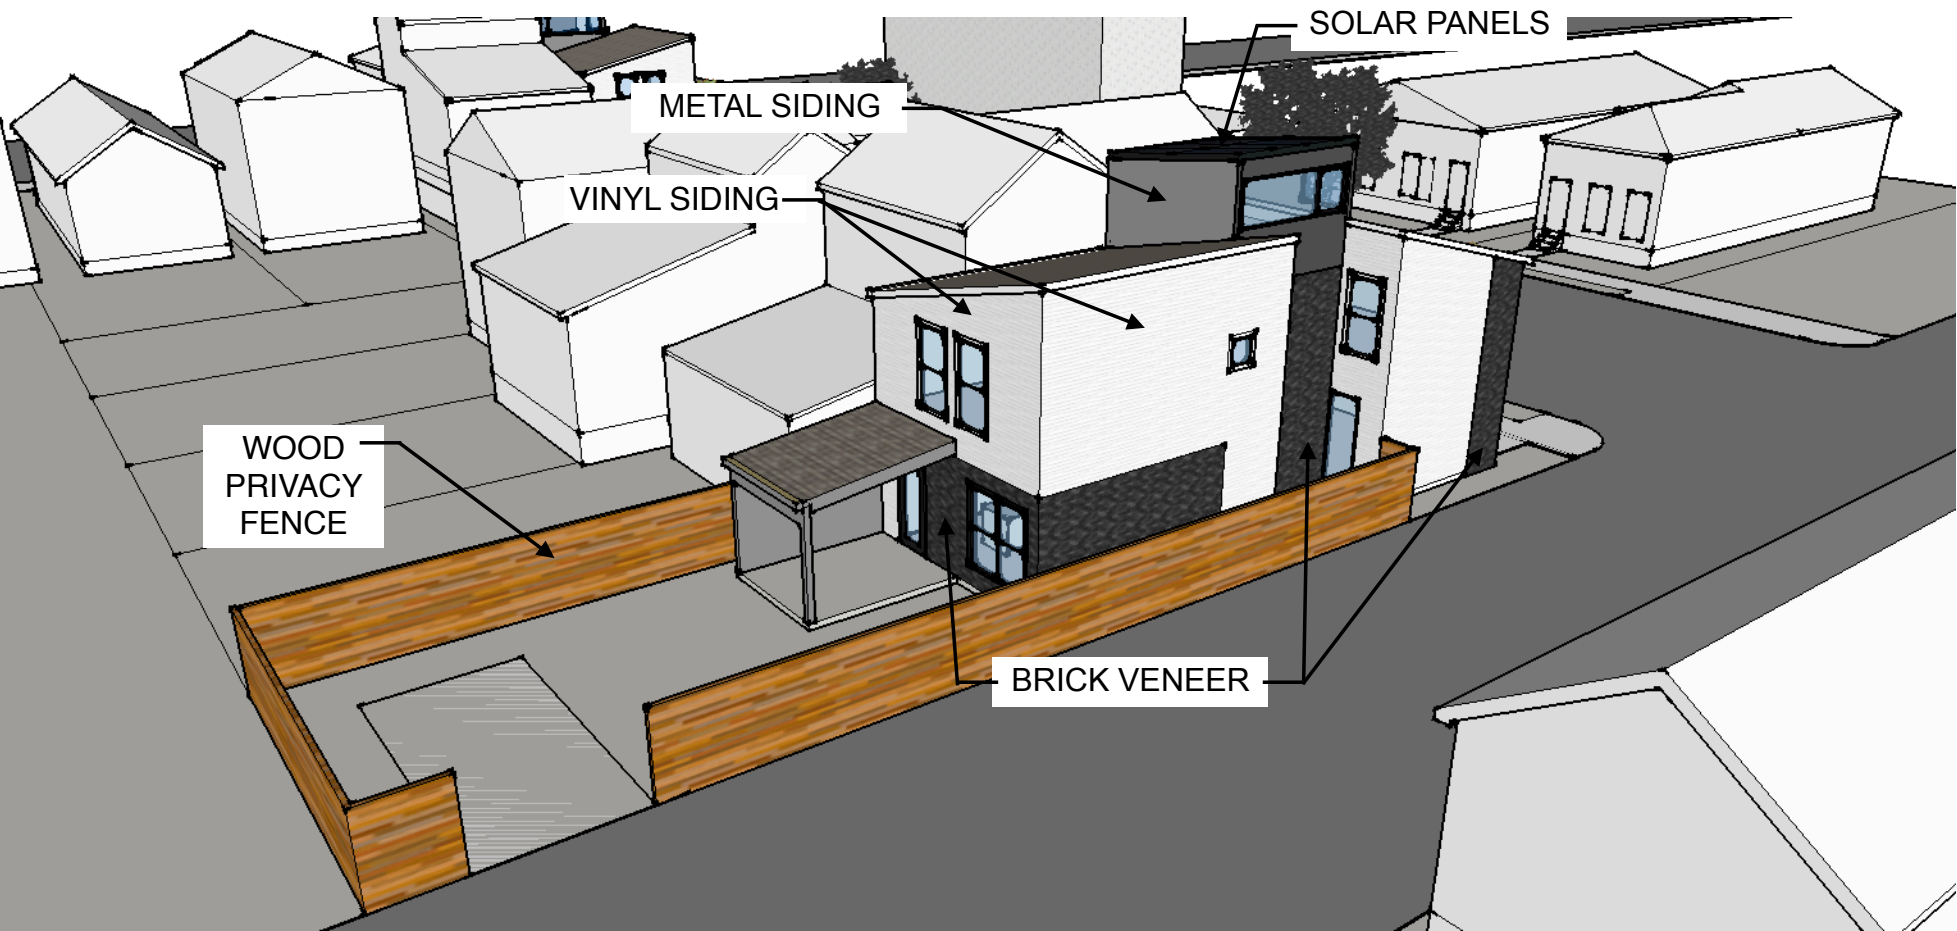

ARCHITECTURAL ARTISANS INC

PHOENIX HOUSES LLC

OVERHEAD 2 WENZEL

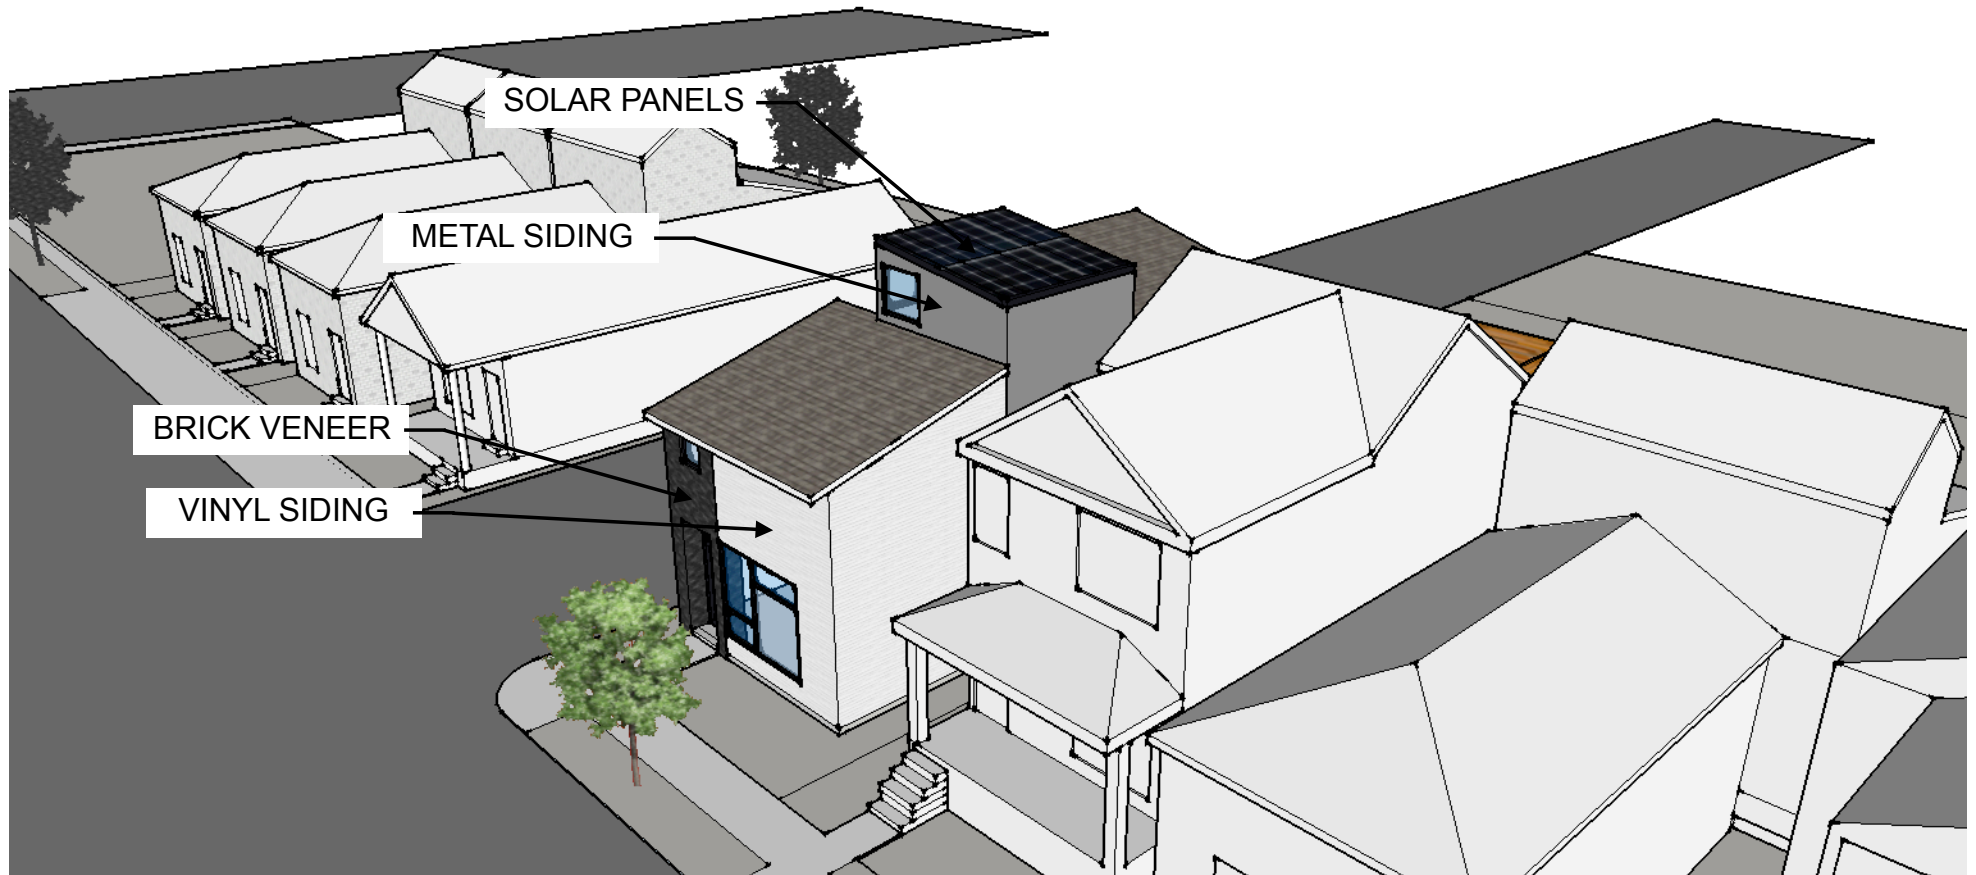


ARCHITECTURAL ARTISANS INC

PHOENIX HOUSES LLC

20-OVERLAY-0032

REAR EAST ELEVATION WENZEL

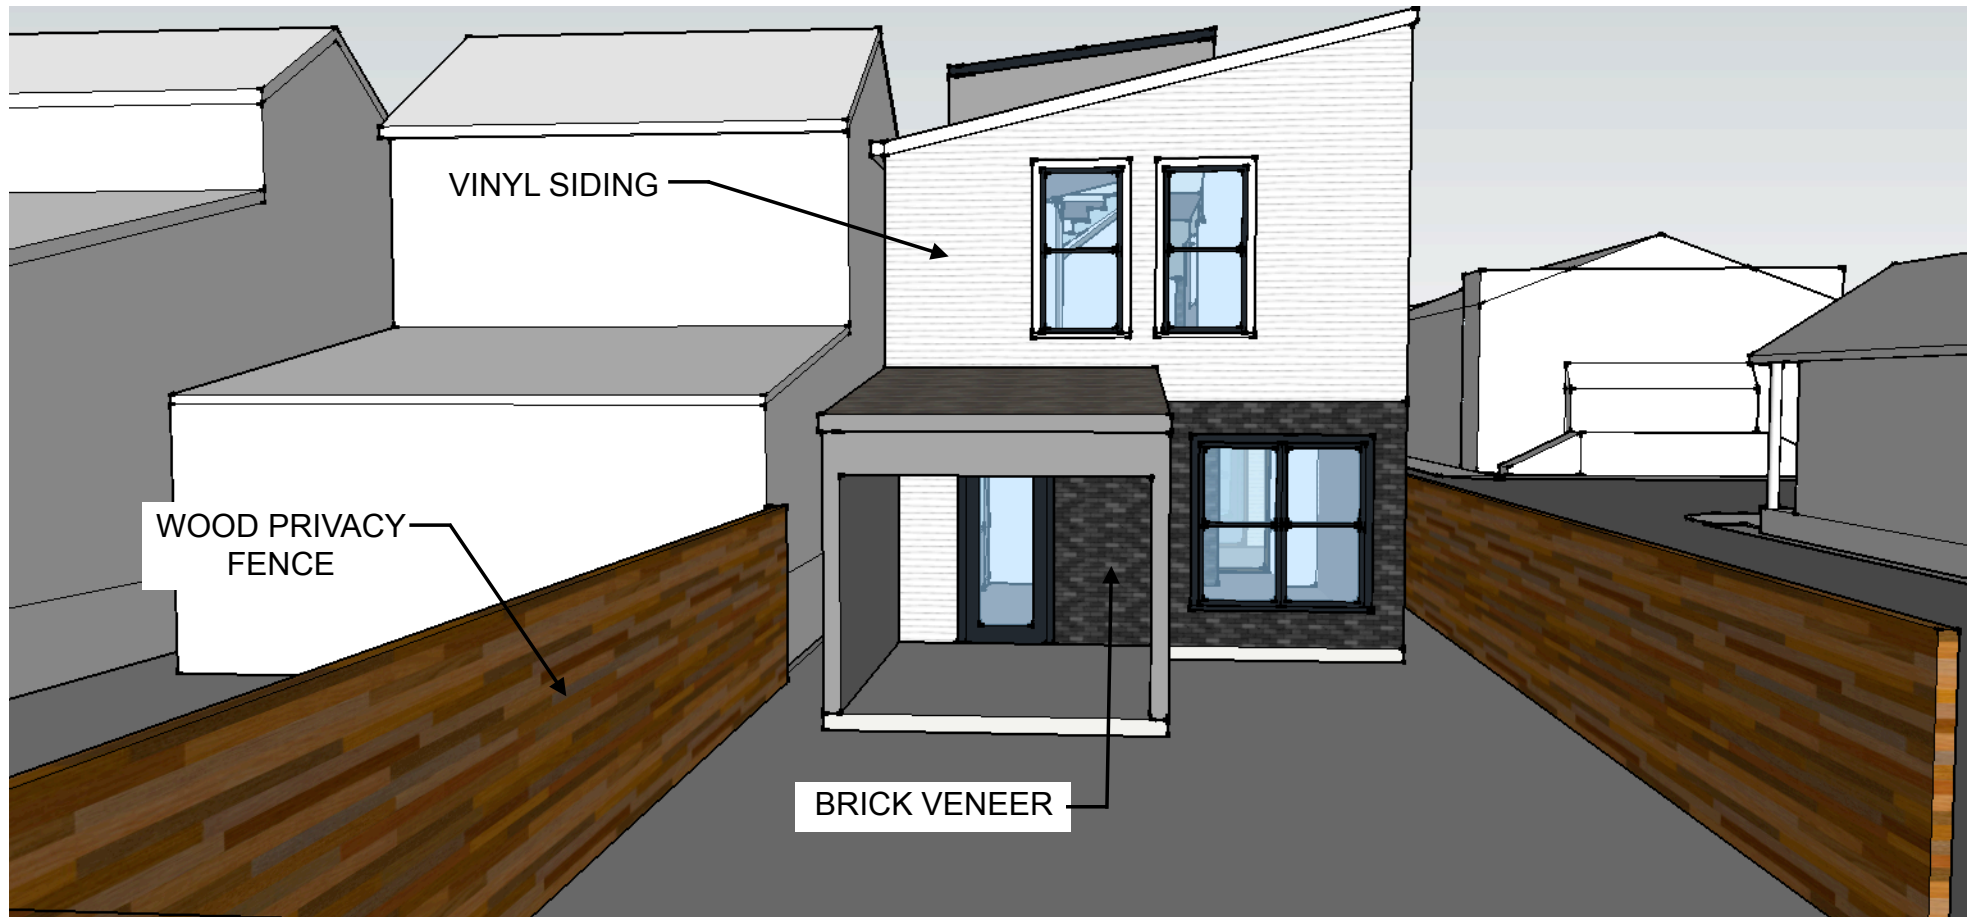


ARCHITECTURAL ARTISANS INC

PHOENIX HOUSES LLC

20-OVERLAY-0032


SOUTH SIDE ELEVATION WENZEL

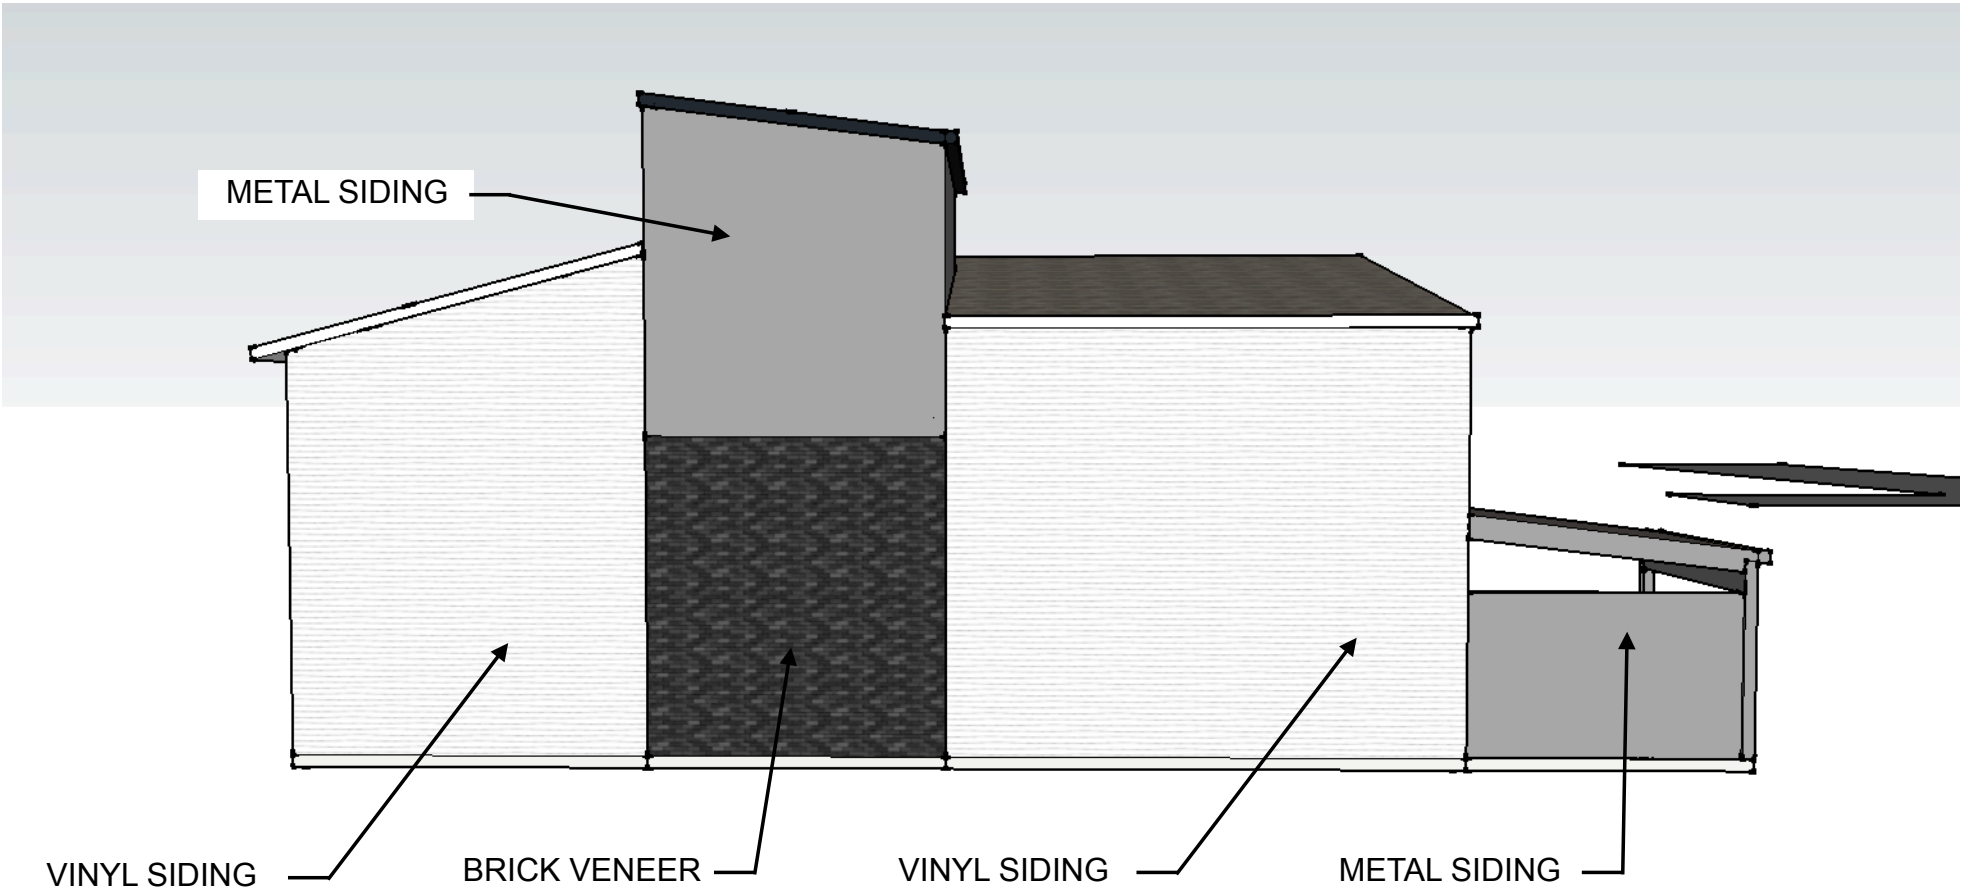

ARCHITECTURAL ARTISANS INC

PHOENIX HOUSES LLC

STREET VIEW 1 WENZEL

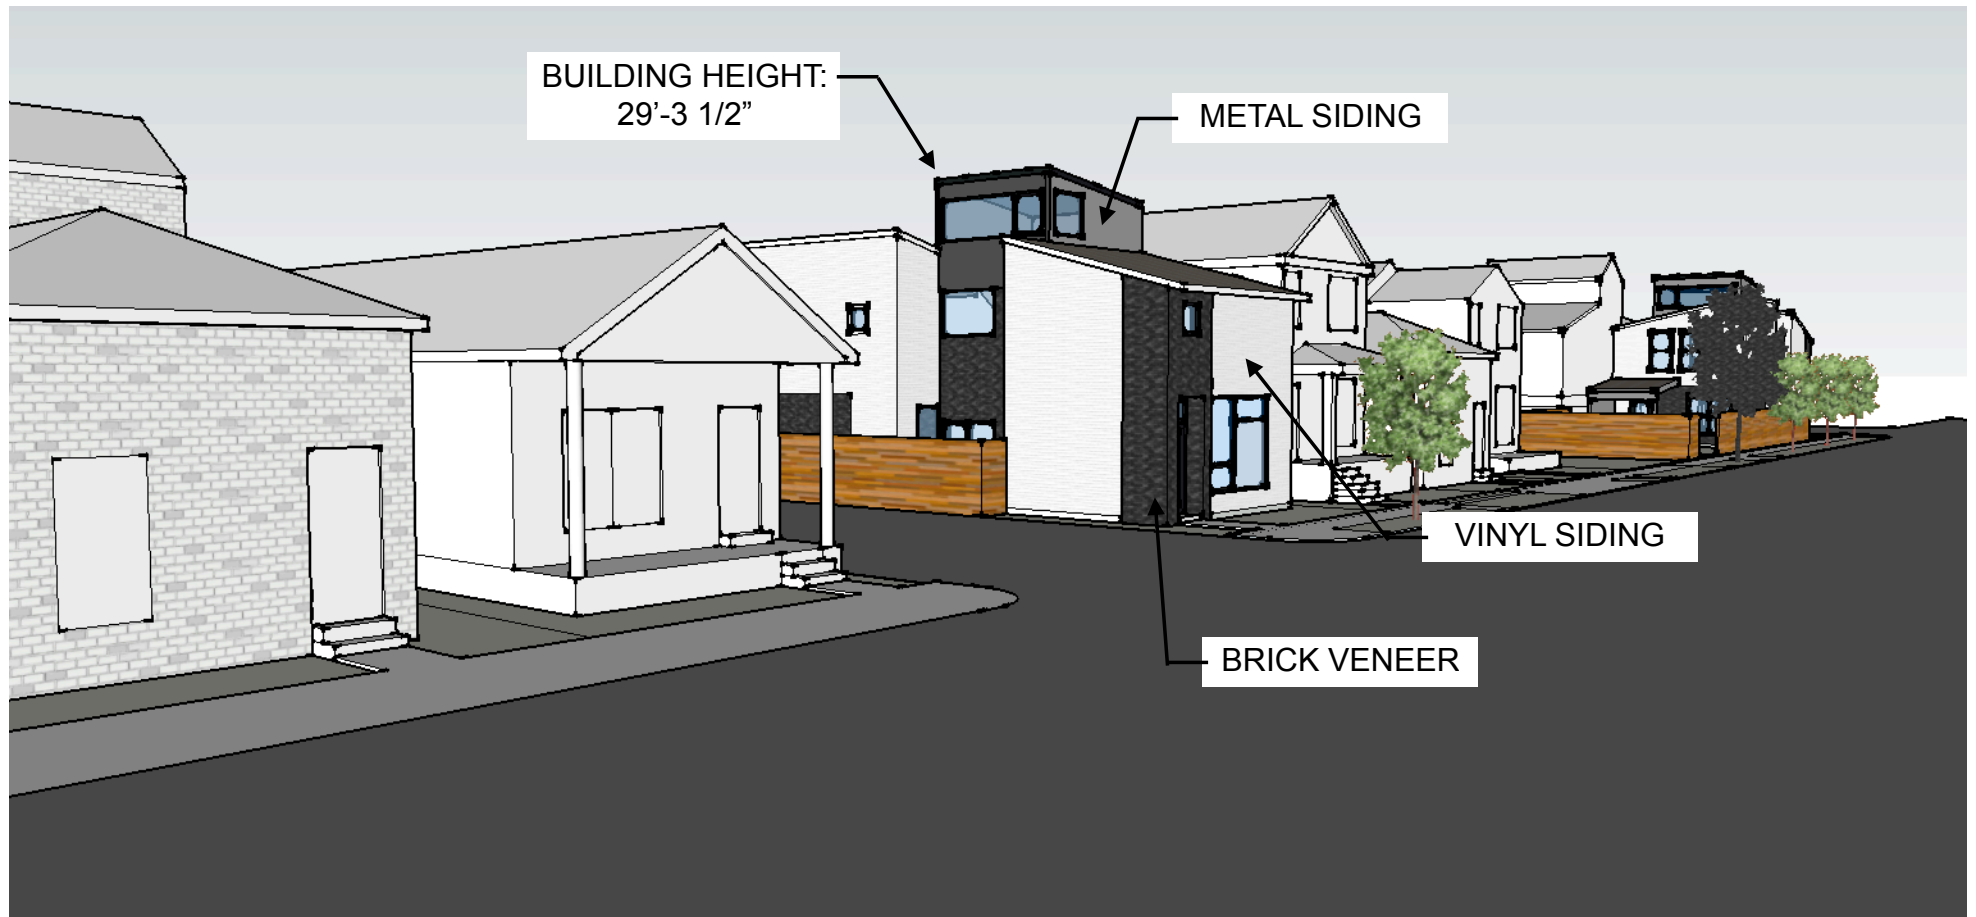

ARCHITECTURAL ARTISANS INC

PHOENIX HOUSES LLC

20-OVERLAY-0032

STREET VIEW 2 WENZEL



ARCHITECTURAL ARTISANS INC

PHOENIX HOUSES LLC

20-OVERLAY-0032