



EAST SIDE ELEVATION LIBERTY

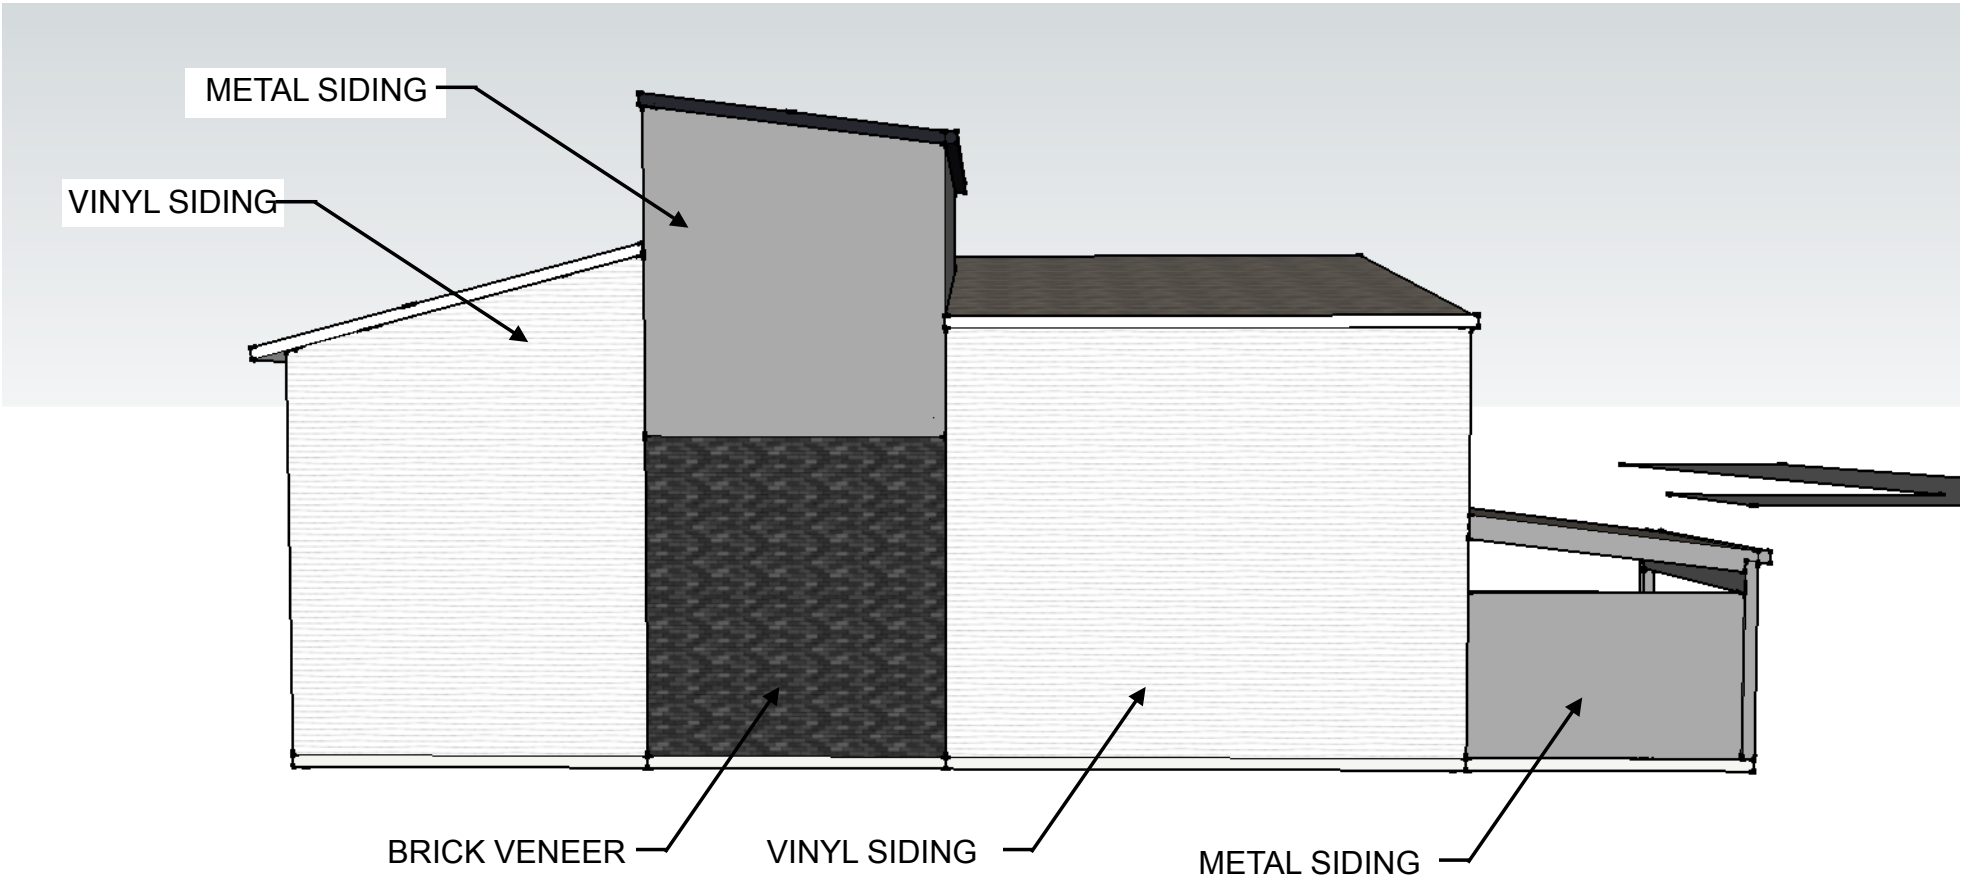

ARCHITECTURAL ARTISANS INC

PHOENIX HOUSES LLC

FRONT FACADE LIBERTY

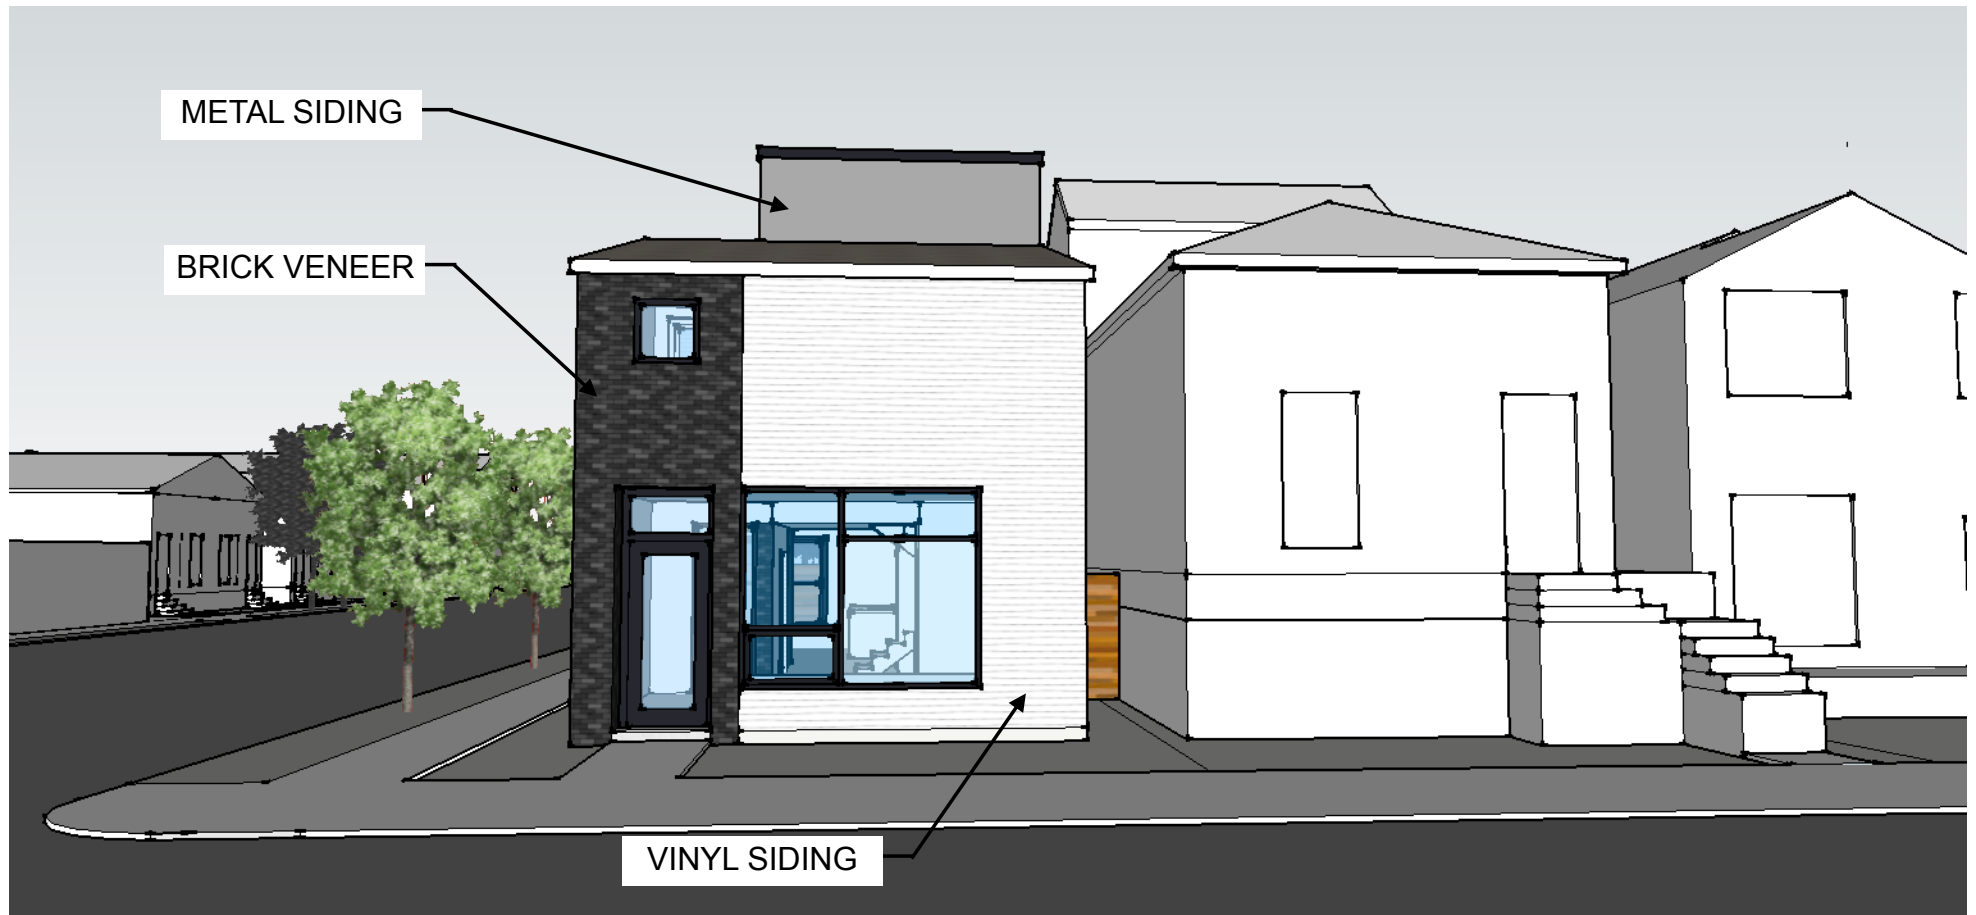


ARCHITECTURAL ARTISANS INC

PHOENIX HOUSES LLC

20-OVERLAY-0033


OVERHEAD VIEW 1 LIBERTY

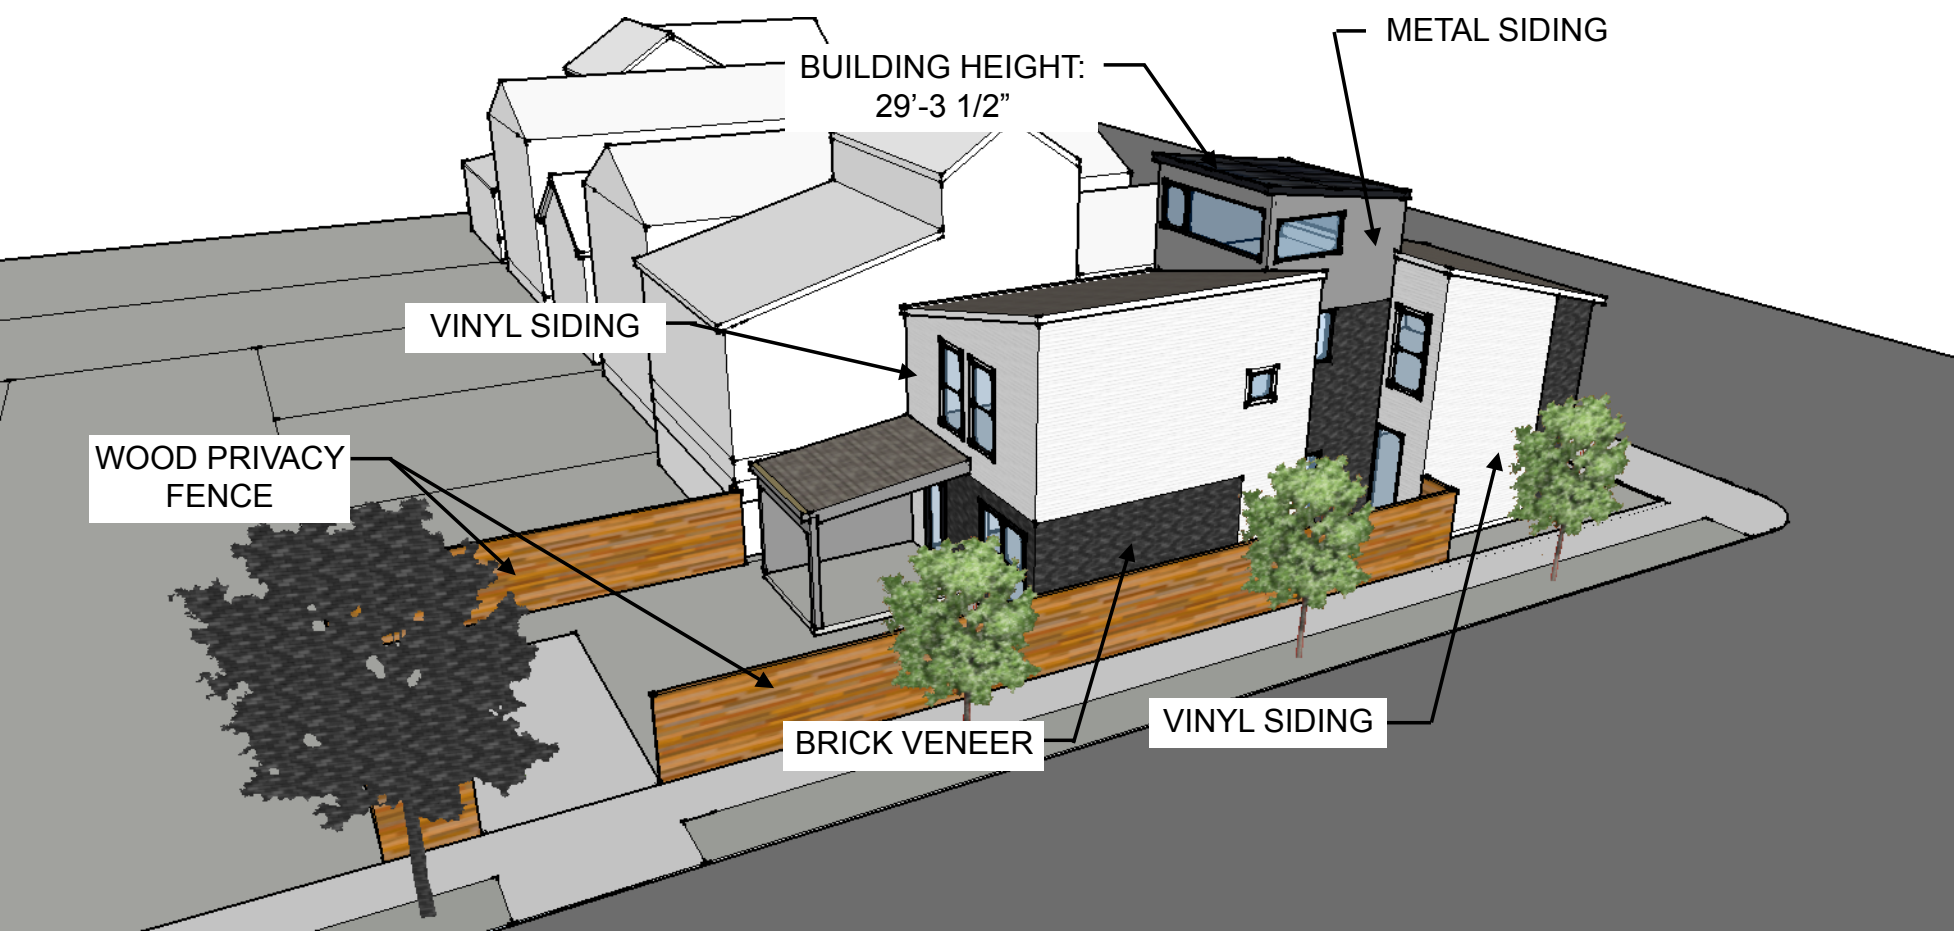

ARCHITECTURAL ARTISANS INC

PHOENIX HOUSES LLC

OVERHEAD VIEW 2 LIBERTY

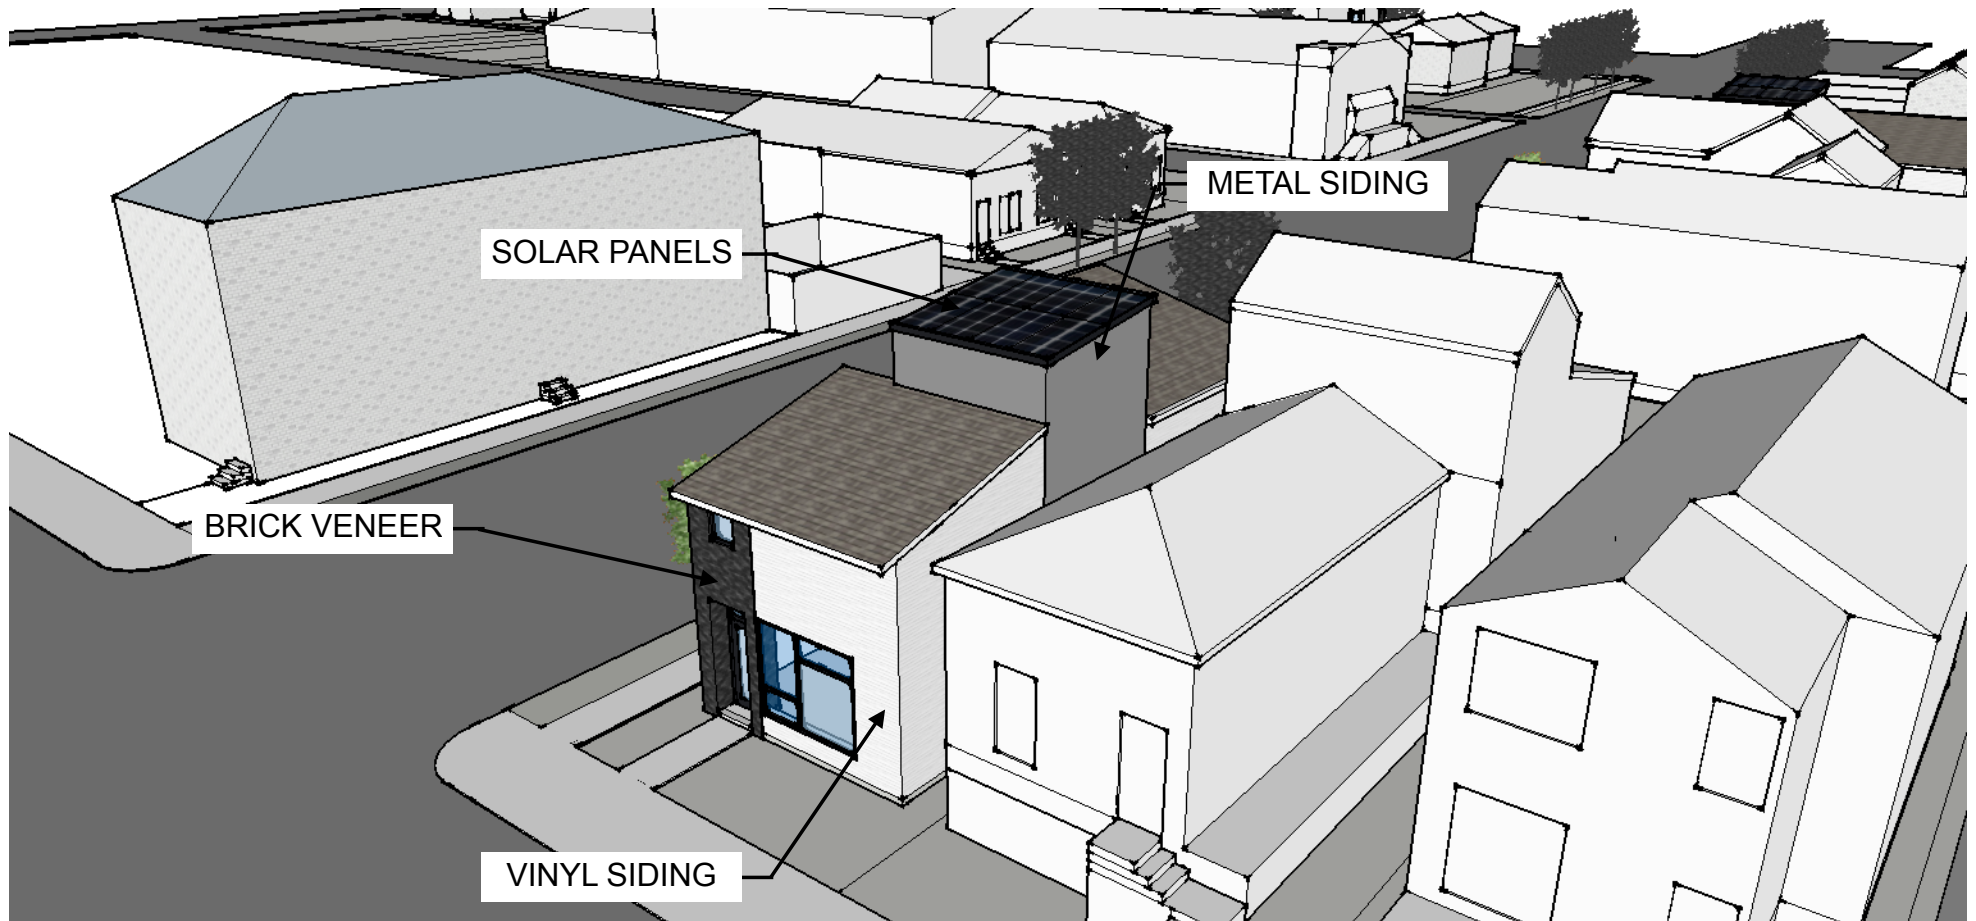


ARCHITECTURAL ARTISANS INC

PHOENIX HOUSES LLC

20-OVERLAY-0033

REAR NORTH ELEVATION LIBERTY

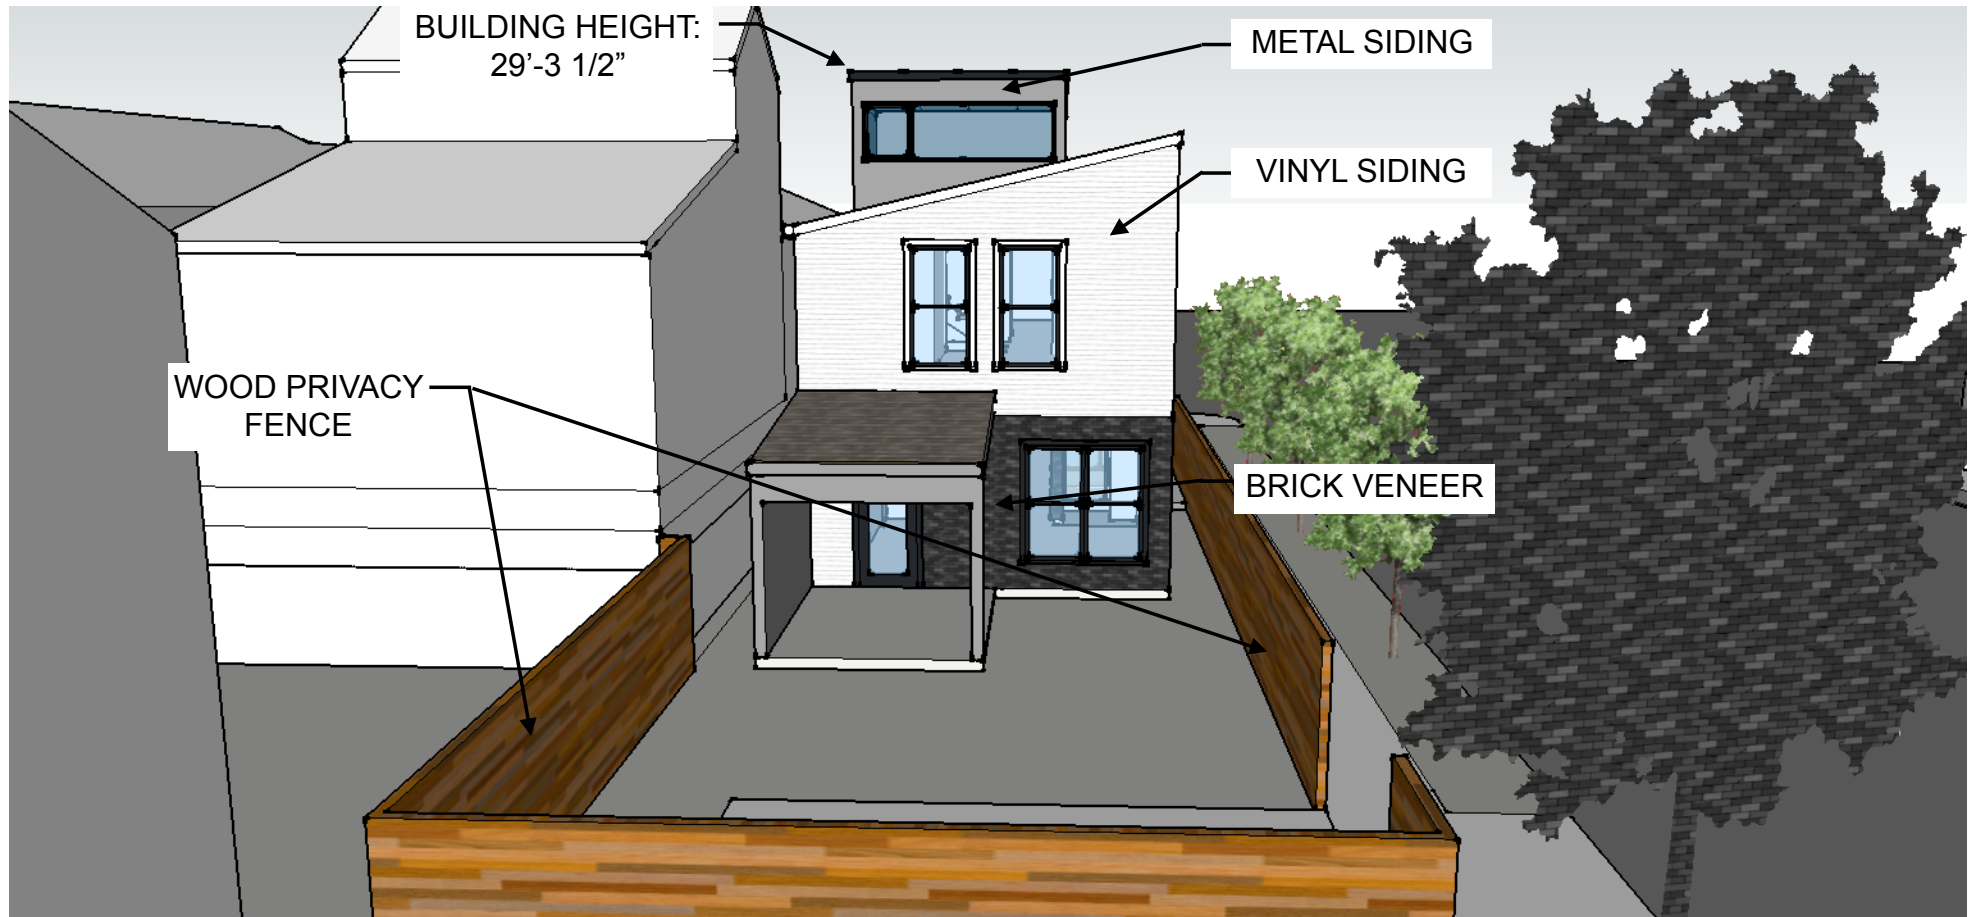

ARCHITECTURAL ARTISANS INC

PHOENIX HOUSES LLC

20-OVERLAY-0033


WEST SIDE ELEVATION LIBERTY



ARCHITECTURAL ARTISANS INC

PHOENIX HOUSES LLC

STREET VIEW 1 LIBERTY

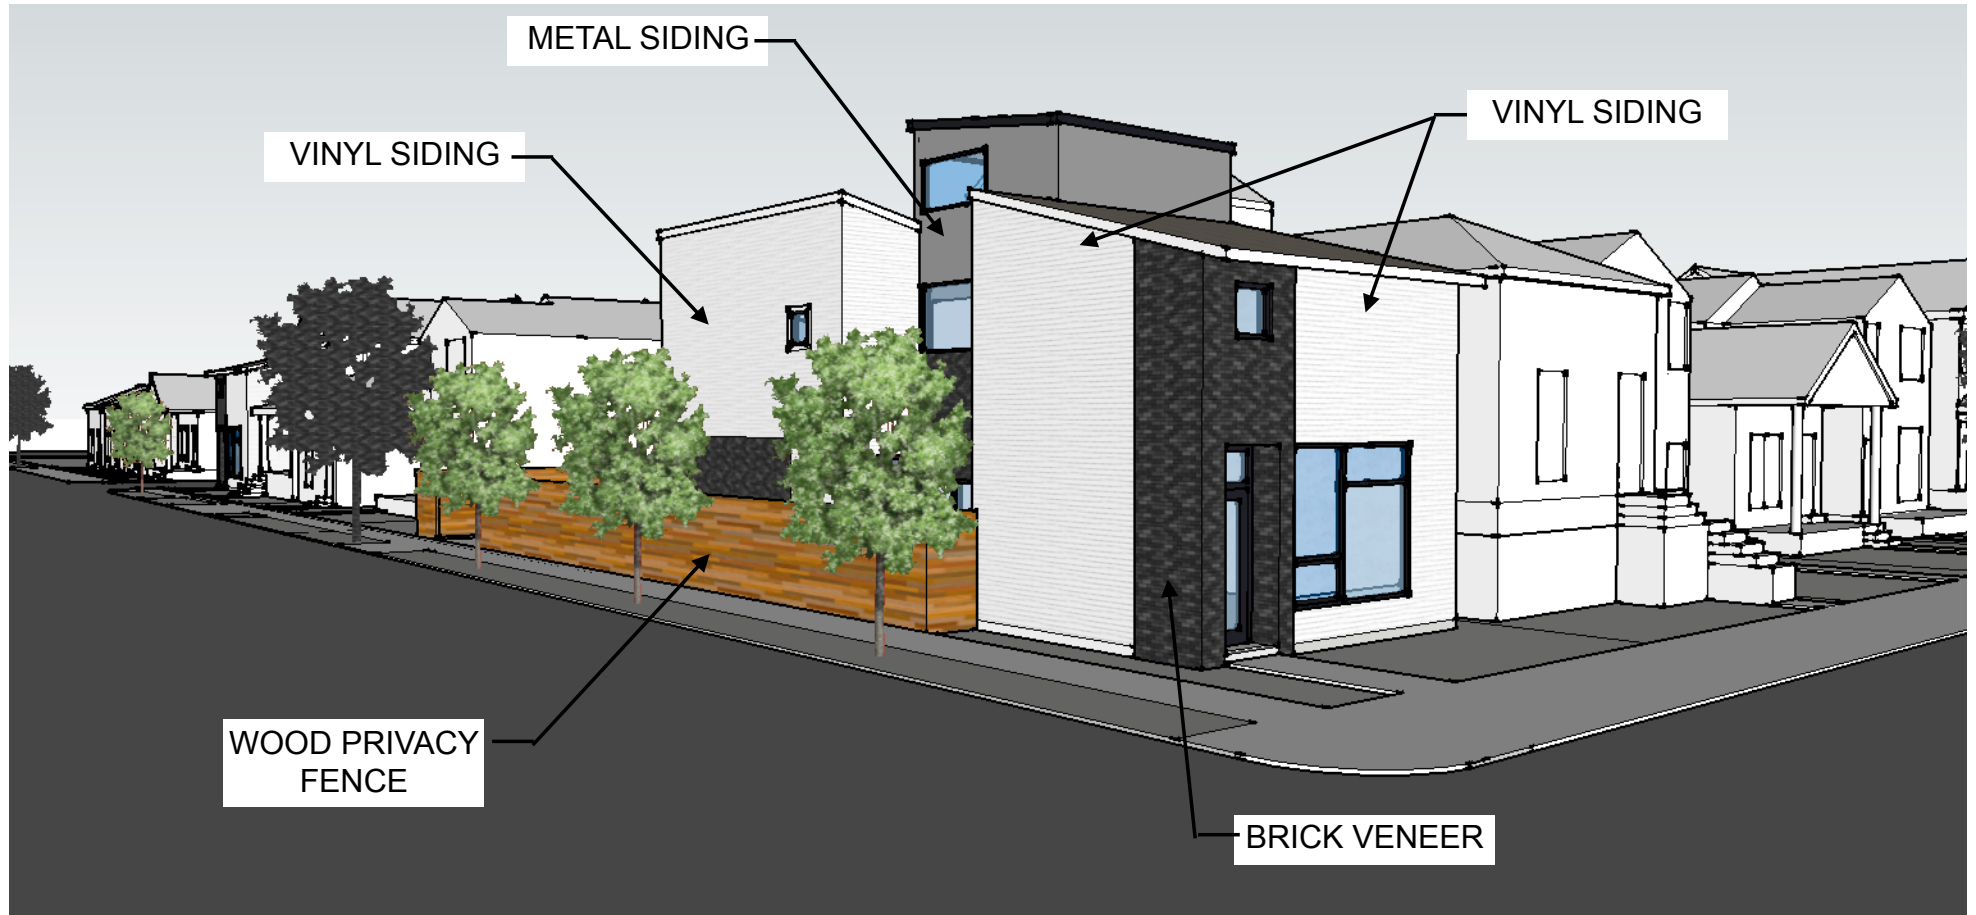


ARCHITECTURAL ARTISANS INC

PHOENIX HOUSES LLC

20-OVERLAY-0033

STREET VIEW 2 LIBERTY

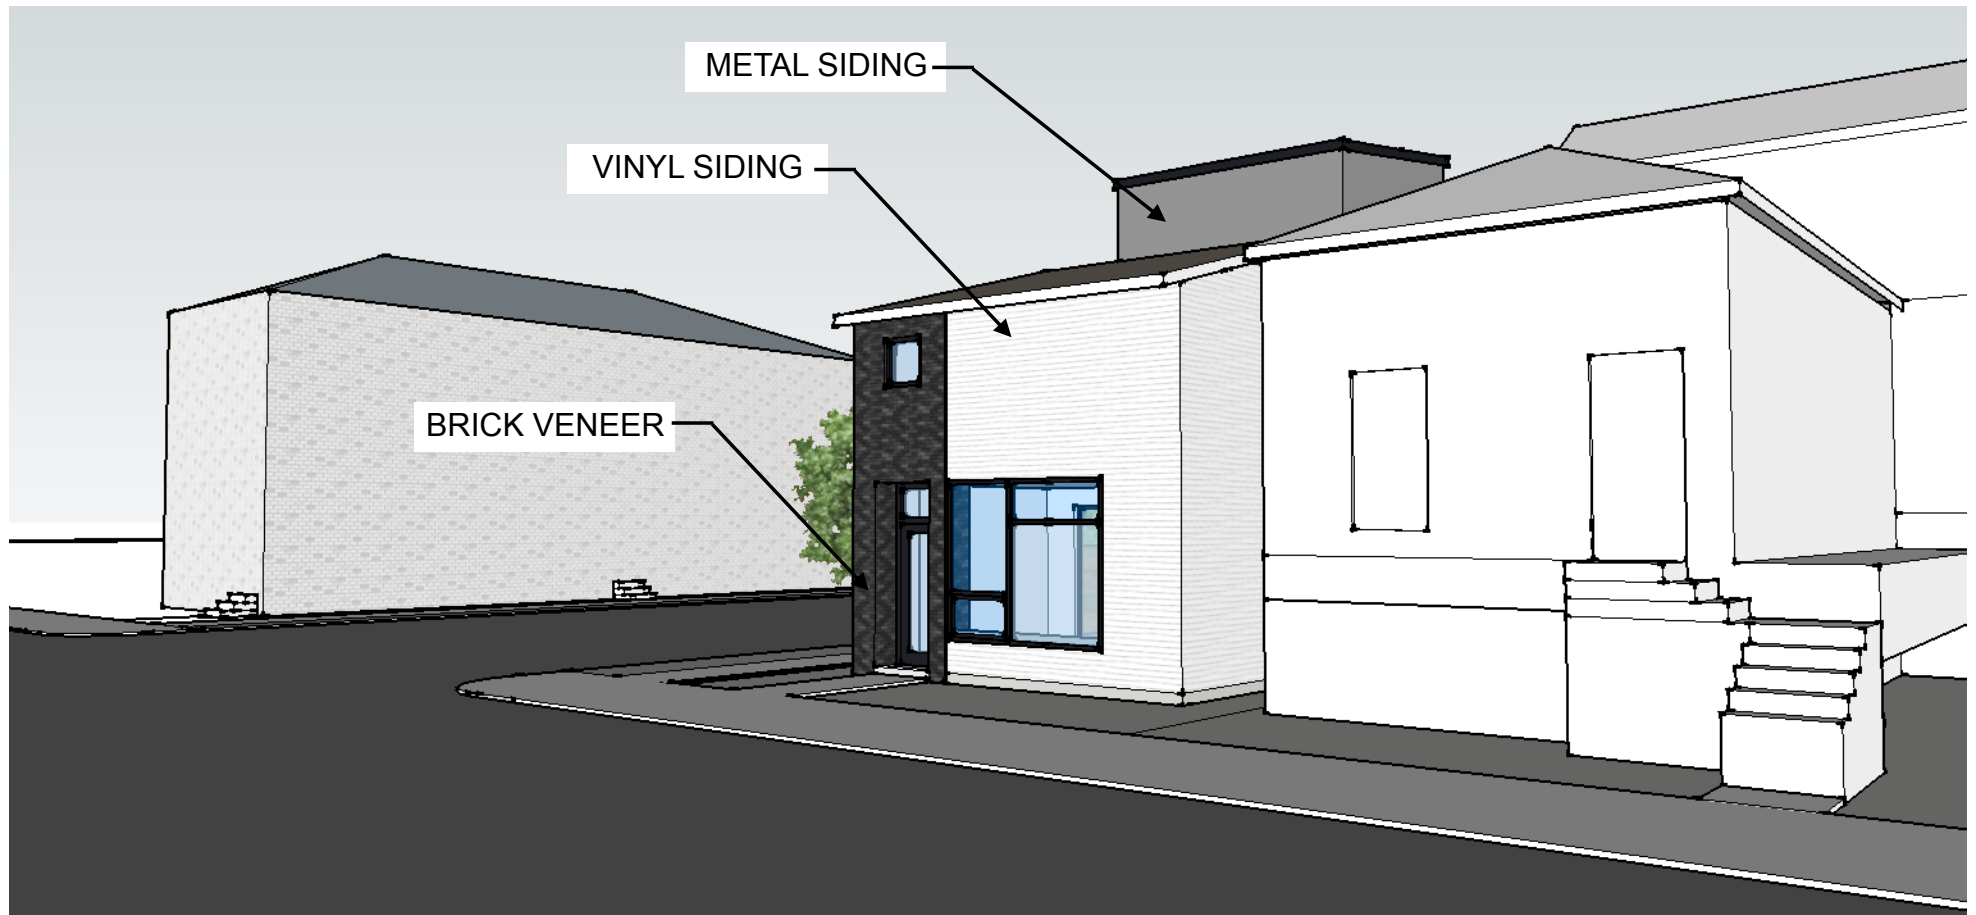

ARCHITECTURAL ARTISANS INC

PHOENIX HOUSES LLC

20-OVERLAY-0033