



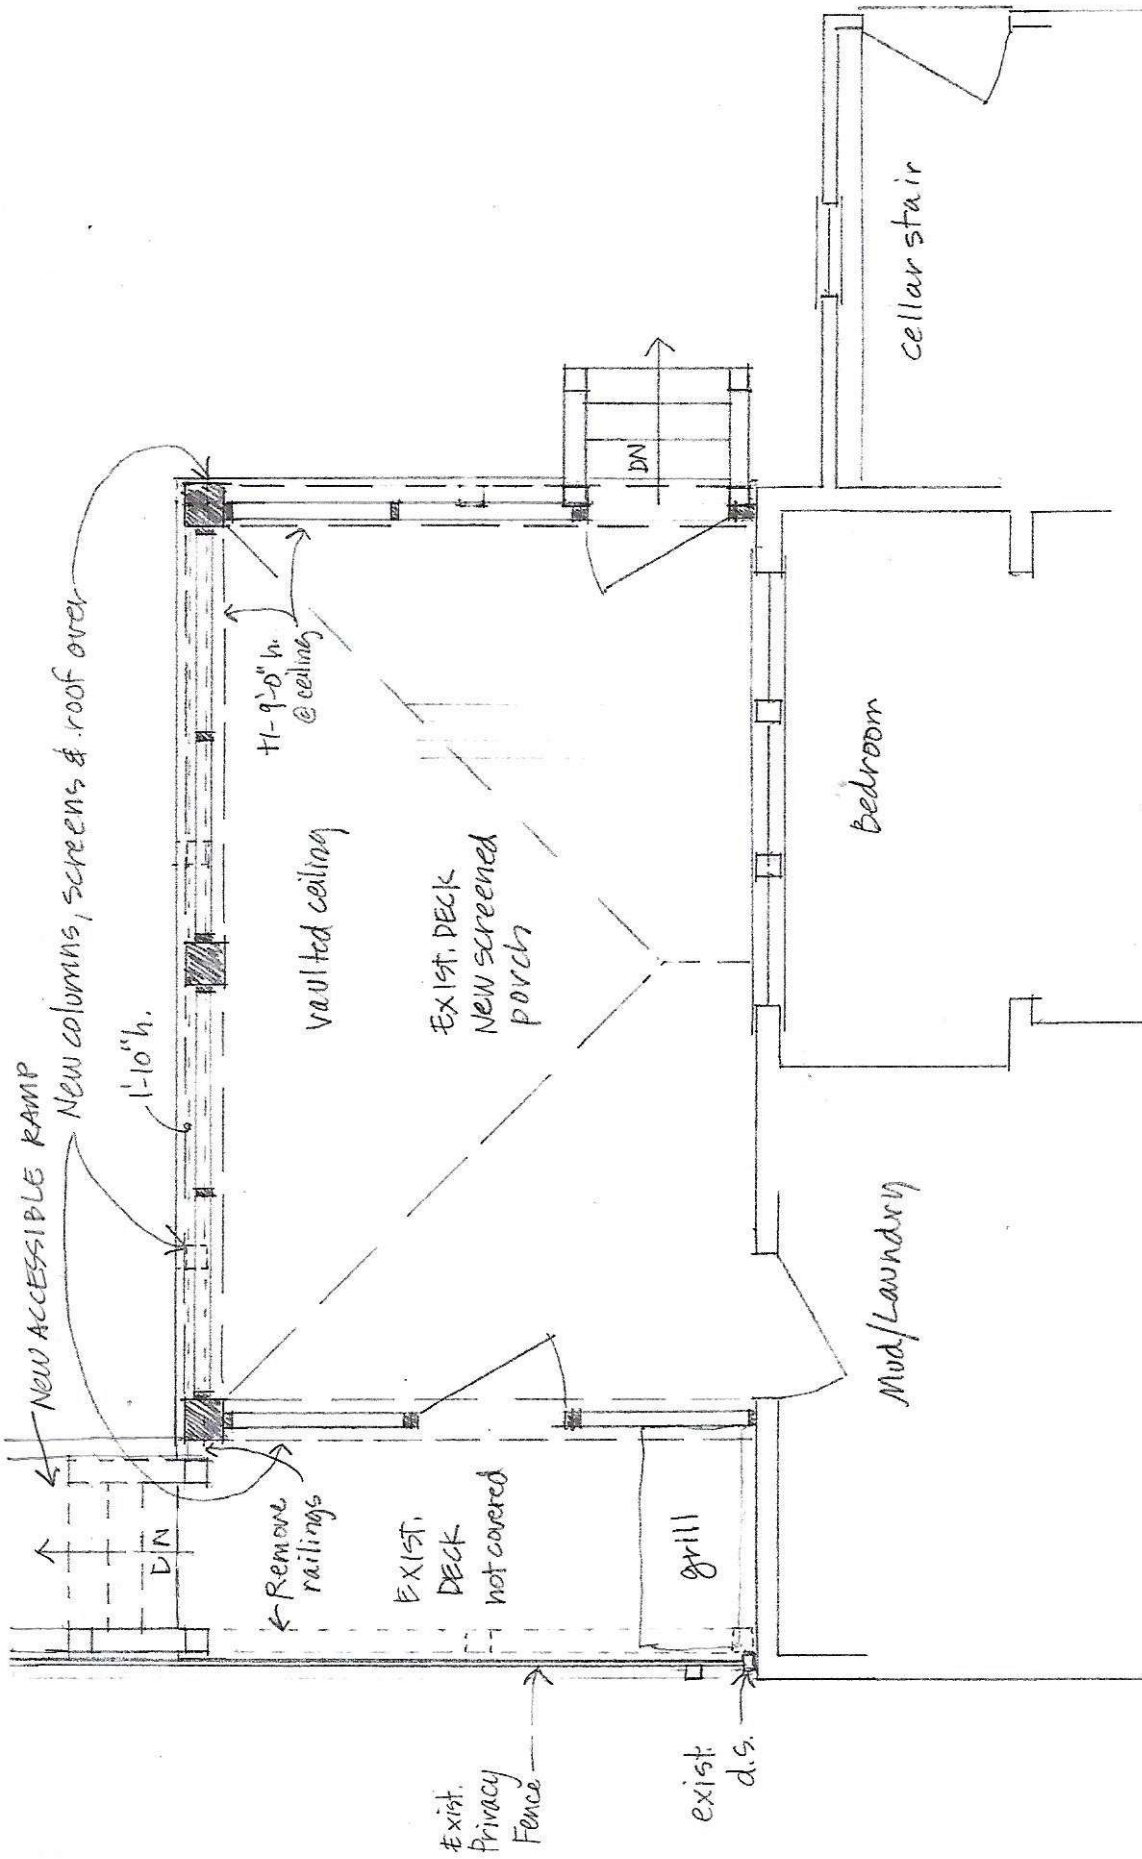

Robl. Schmidt 3029 Wentworth Ave
 Floor Plan 11/4" = 1'-0" 6.29.20 7.6.20 ramp

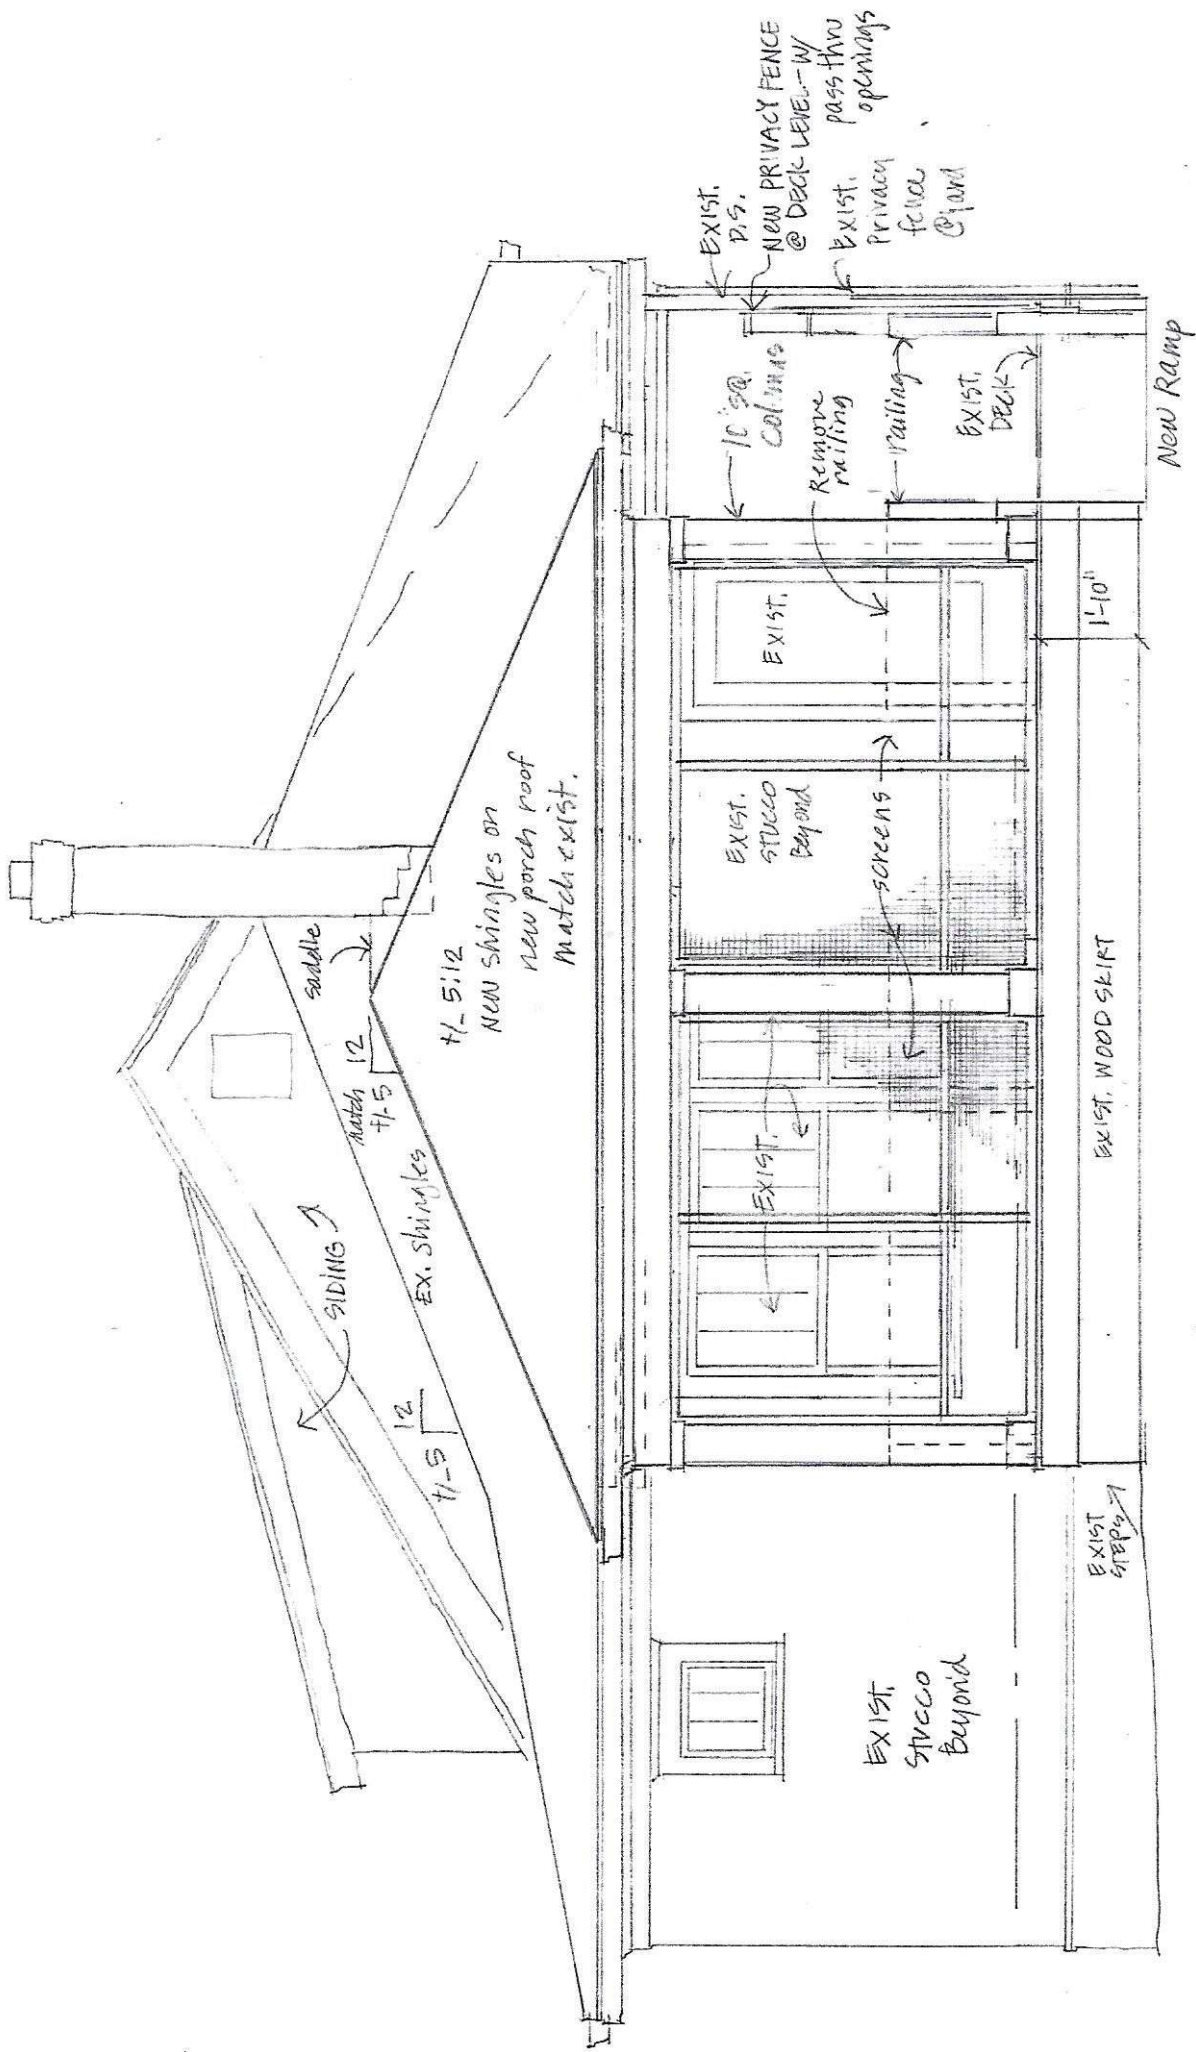


Rear Elevation
1/4" = 1'-0"

Rabl. Schmidt.

3029 West North Ave

6.29.20 7.6.20 ramp

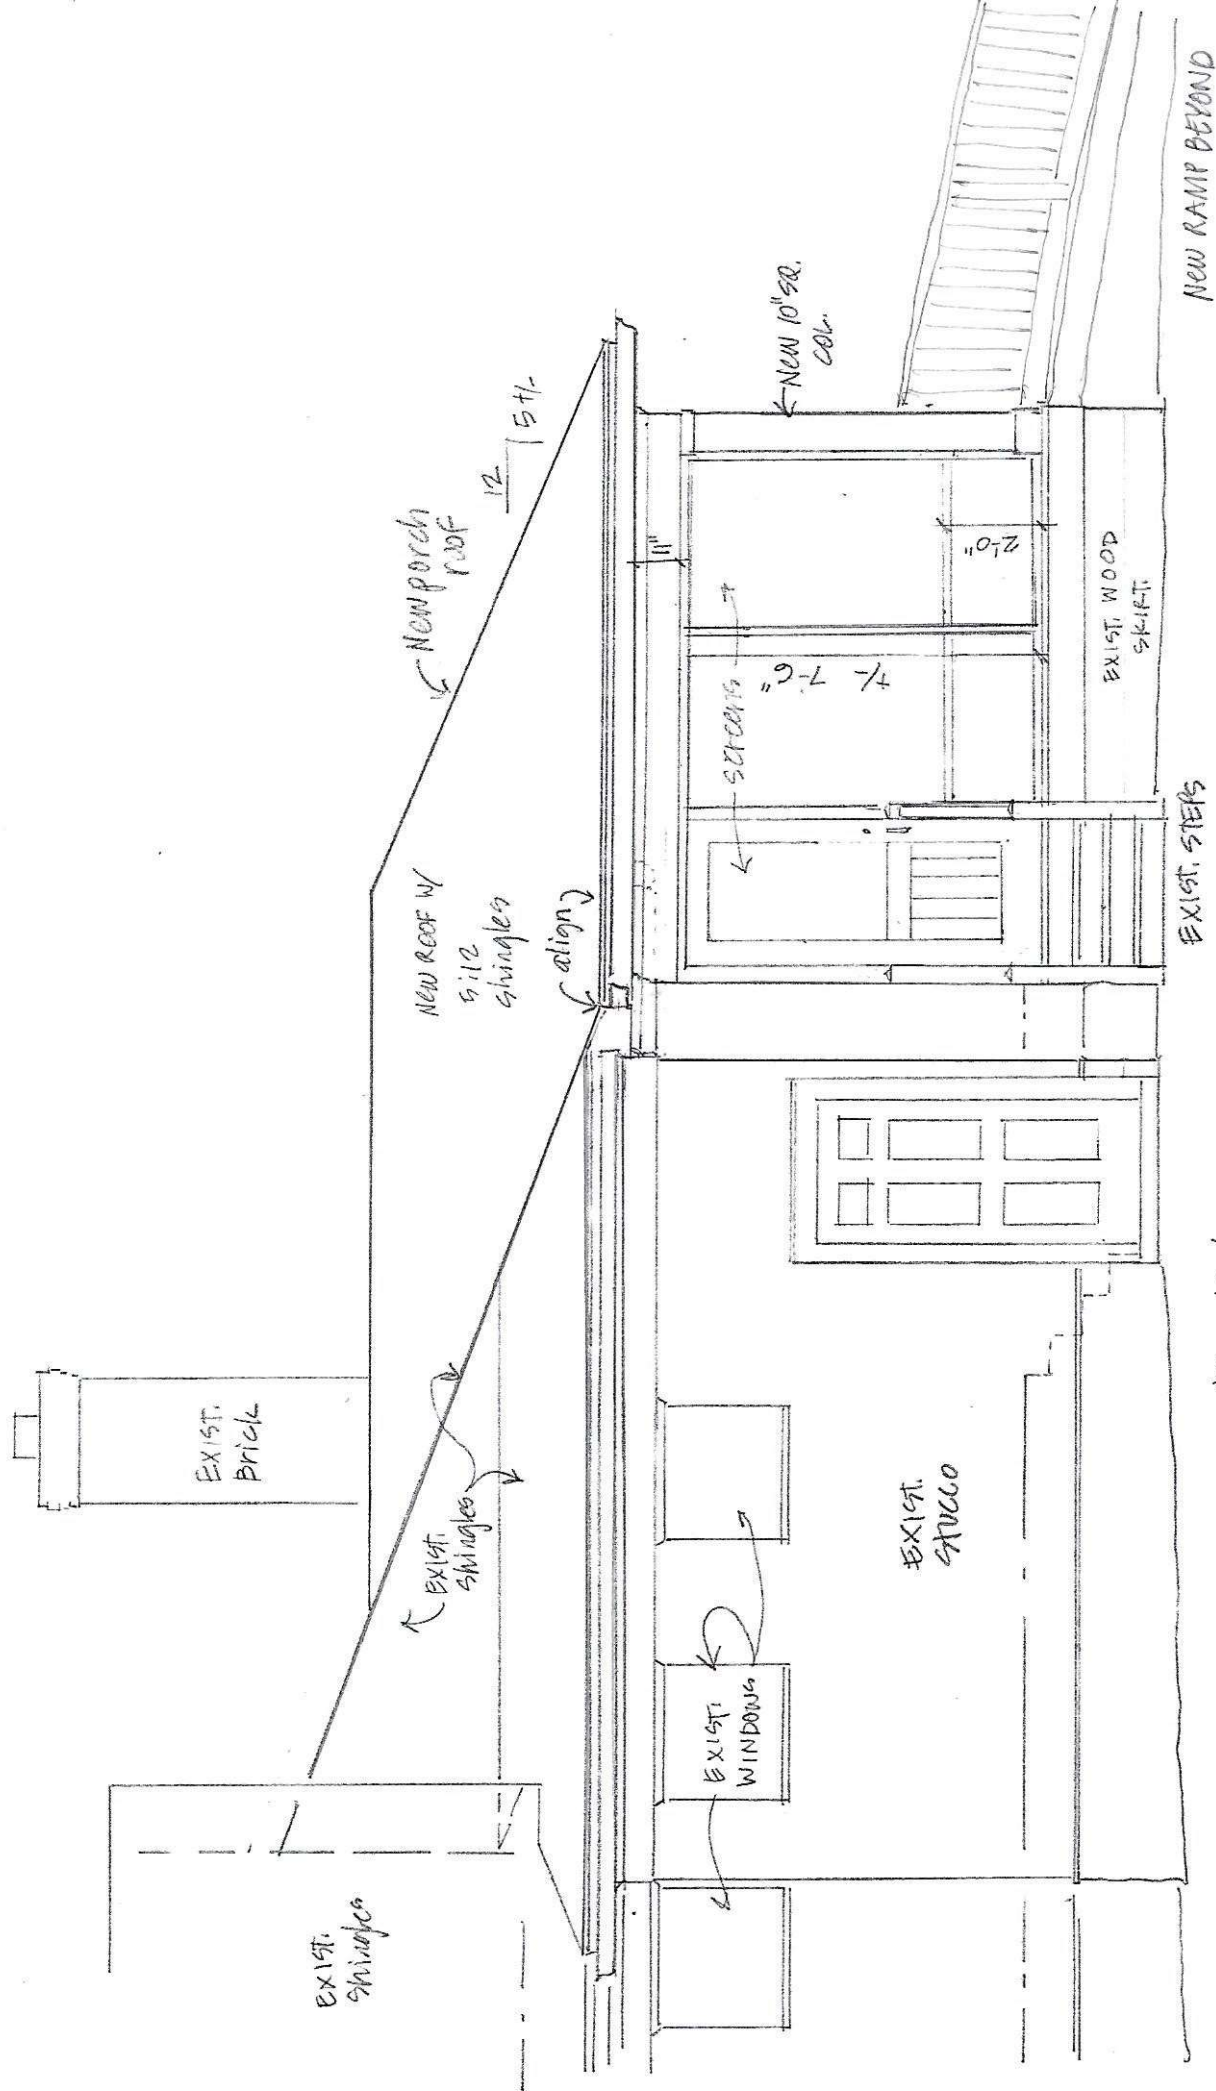

Partial
Side Elevation

1/4" = 1'-0"

NEW RAMP BEYOND

Robl. Schmidt

3029 Wentworth Ave

6.29.20 7.6.20 ramp