


* THIS DOES NOT CONSTITUTE A BOUNDARY SURVEY *
AND IS NOT A RECORDABLE DOCUMENT

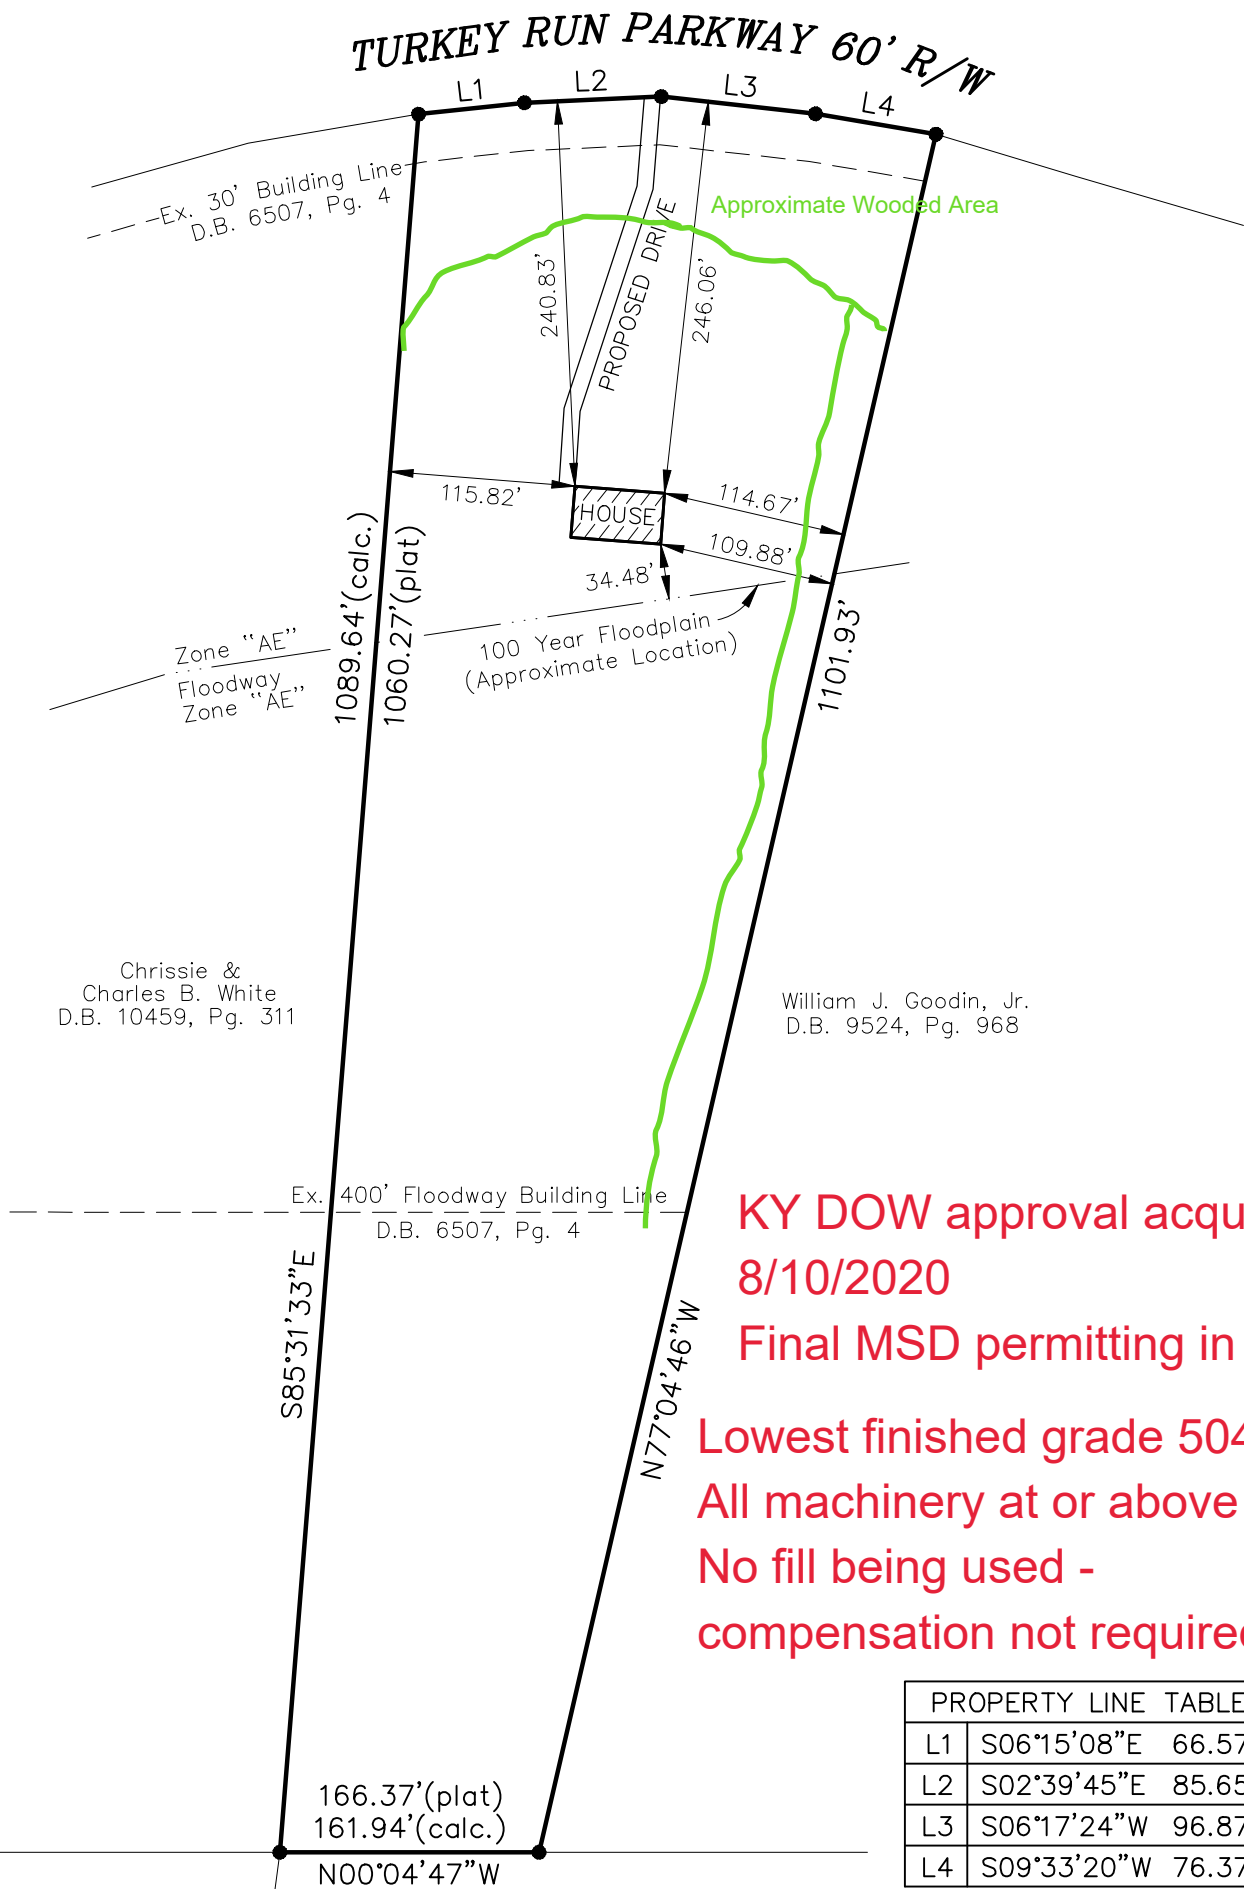

KY DOW approval acquired on 8/10/2020
Final MSD permitting in progress
Lowest finished grade 504.7
All machinery at or above 502.7
No fill being used - compensation not required

PROPERTY LINE TABLE		
L1	S06°15'08"E	66.57'
L2	S02°39'45"E	85.65'
L3	S06°17'24"W	96.87'
L4	S09°33'20"W	76.37'

PLOT PLAN


Owner:
LAURA ASHLEY DILLMAN
8600 FENWICK CREEK PLACE, APT. H
LOUISVILLE, KENTUCKY 40220-5832
DEED BOOK 11236, PAGE 328

Site Address:
8204 TURKEY RUN ROAD

LAND DESIGN & DEVELOPMENT, INC.

Engineering Land Surveying Landscape Architecture
503 Washburn Avenue, Suite 101, Louisville, Ky 40222
Phone (502) 426-9374 Fax (502) 426-9375

PLAT DATE: APRIL 24, 2020

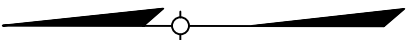

SCALE: 1"=120'