

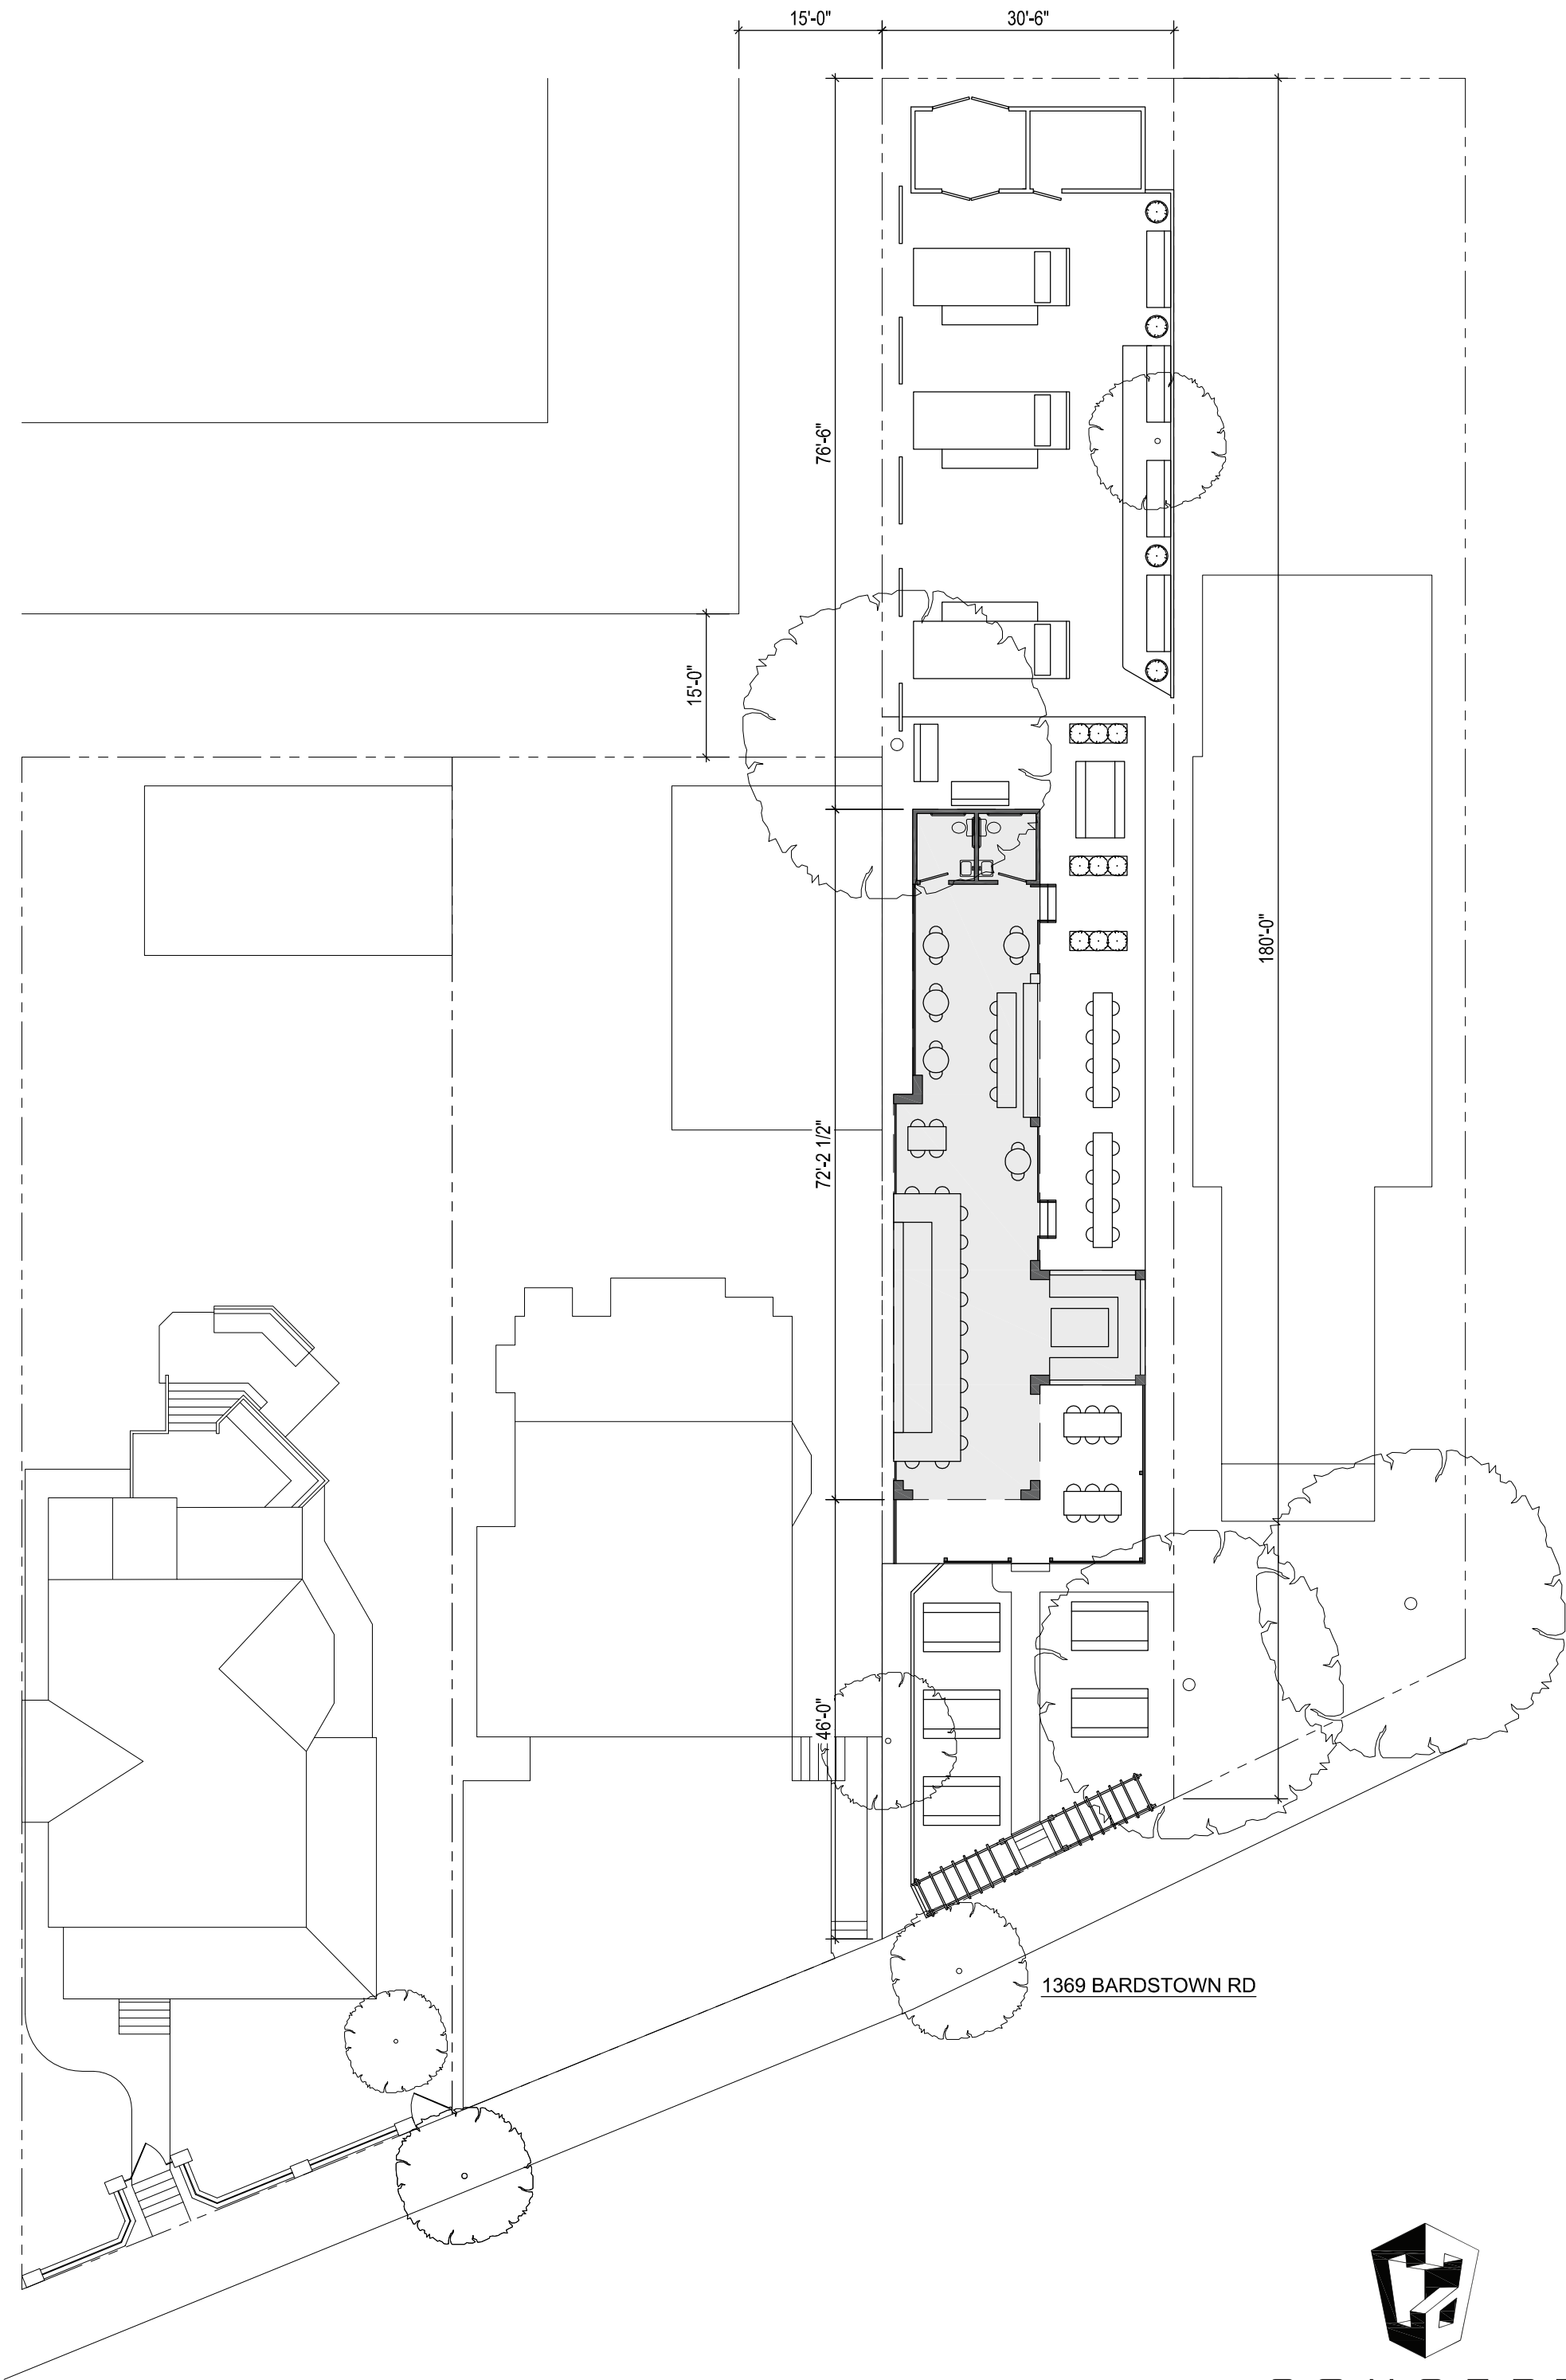


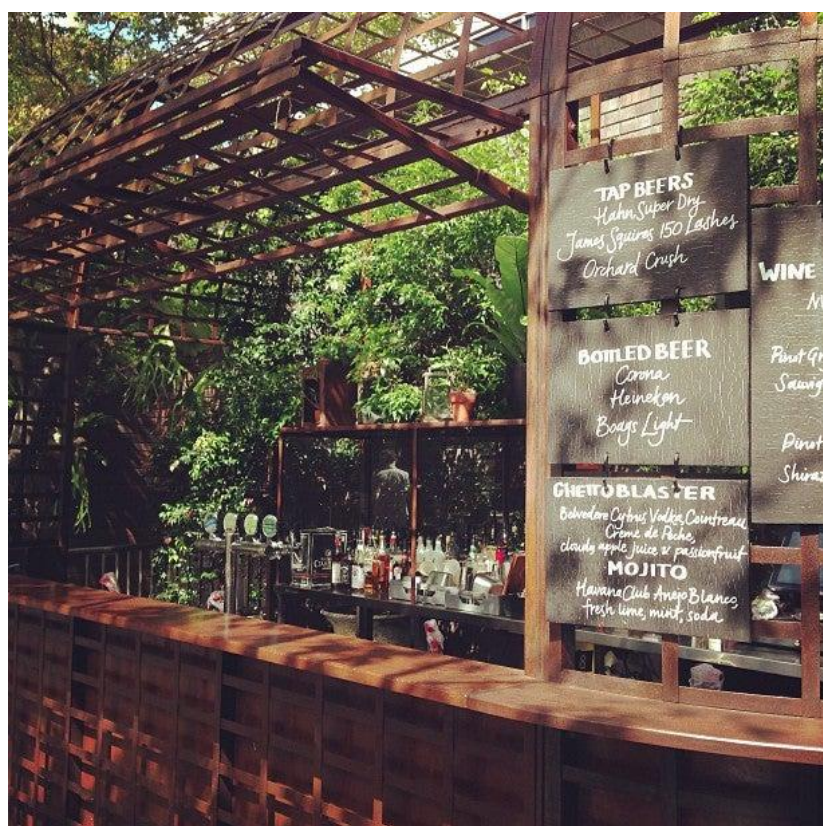


CONCEPT
ARCHITECTS

20-OVERLAY-0048

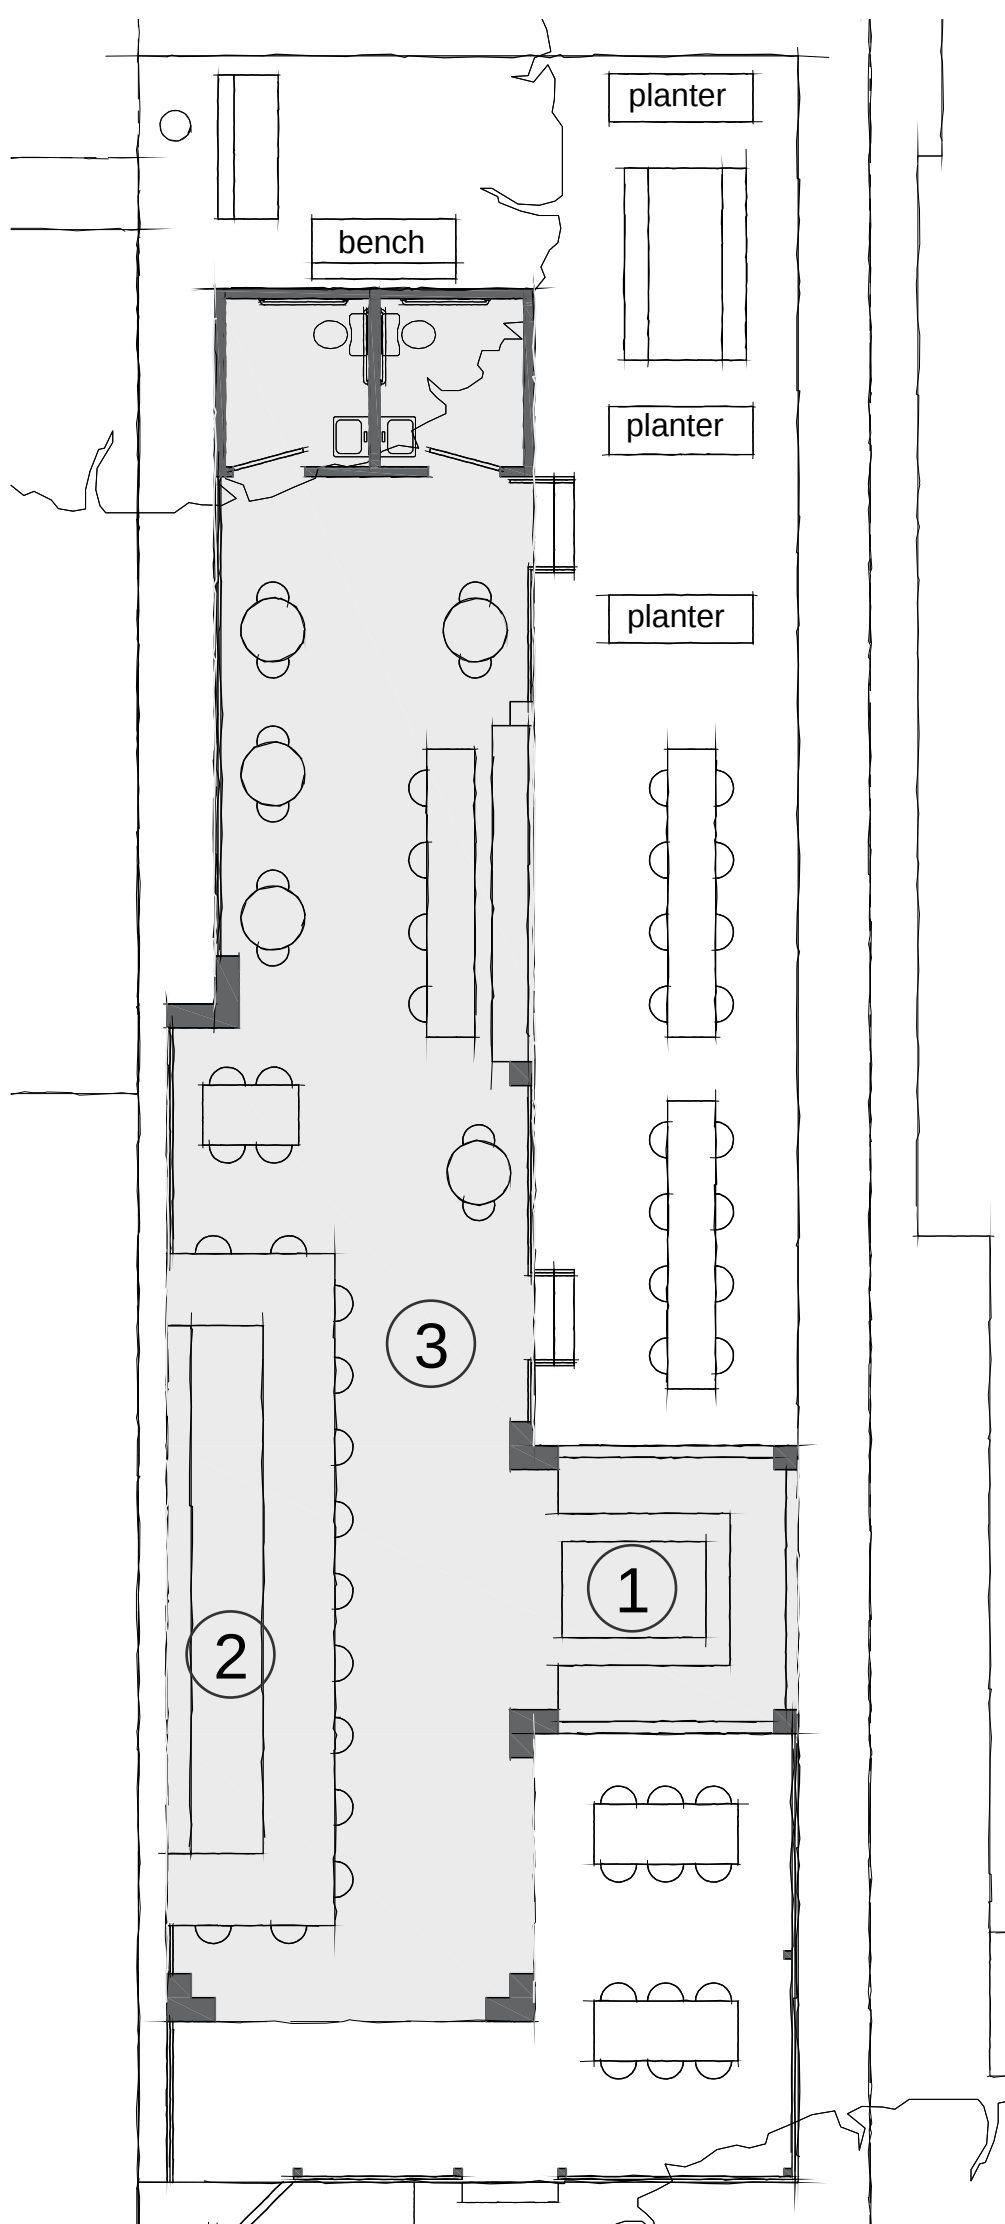

CONCEPT
ARCHITECTS

20-OVERLAY-0048

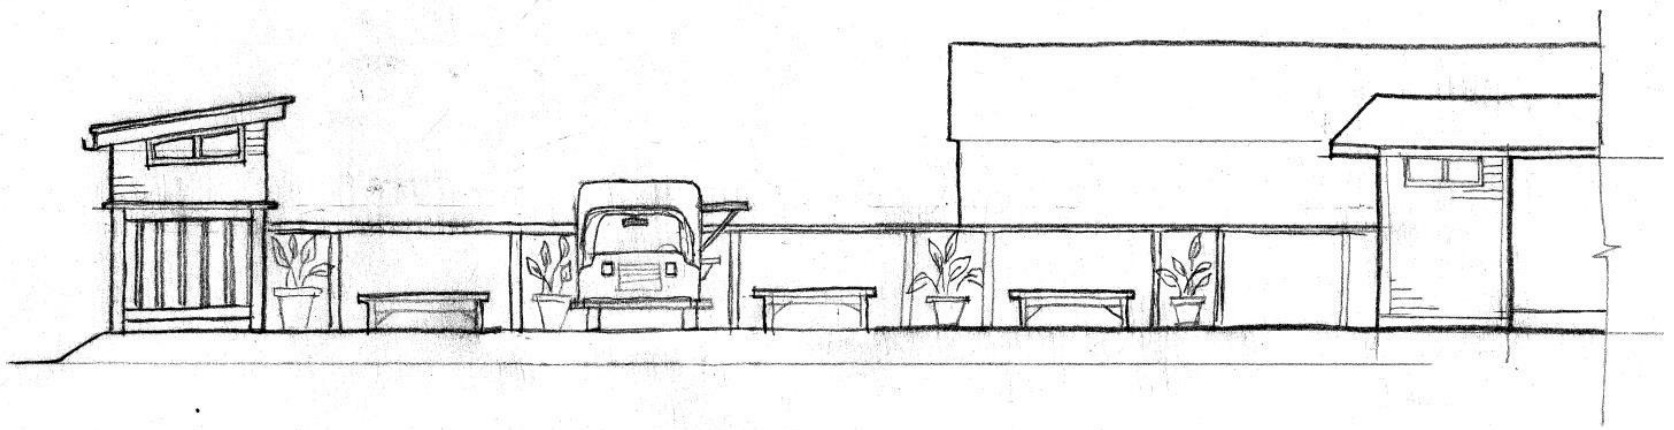


ALLEY ELEVATION



alley



alley

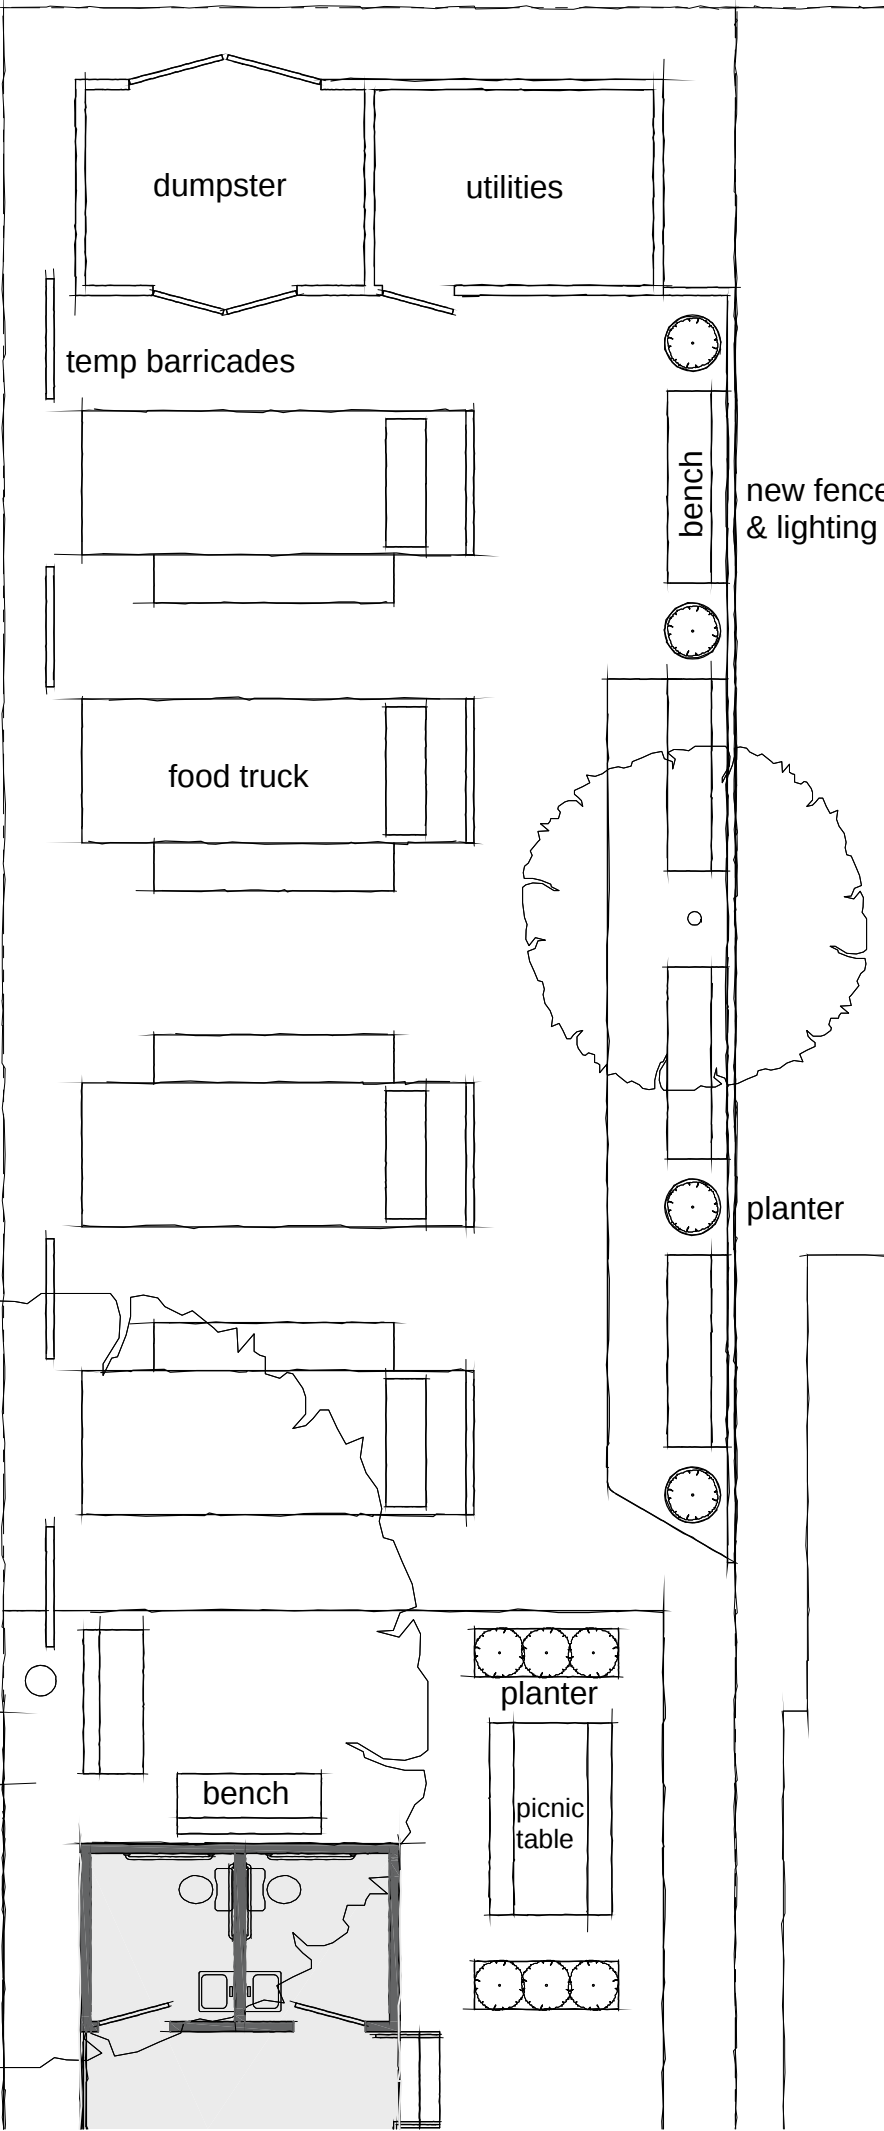

CONCEPT
ARCHITECTS



Trellis elevation at sidewalk



House front elevation



1369 BARDSTOWN ROAD



CONCEPT
ARCHITECTS