

Garage Addition

New Siding
New Gutters
New Structure

24'

Existing
Garage

4' windows

OPEN
10x7

New
12'x36'

10'
Door

* 36" + 1' DW.

New Siding
Room Addition


21

RECEIVED
OCT 02 2020
PLANNING & DESIGN
SERVICES

20-VARIANCE-01

Garage Addition

New Siding
New Gutters
New Structure

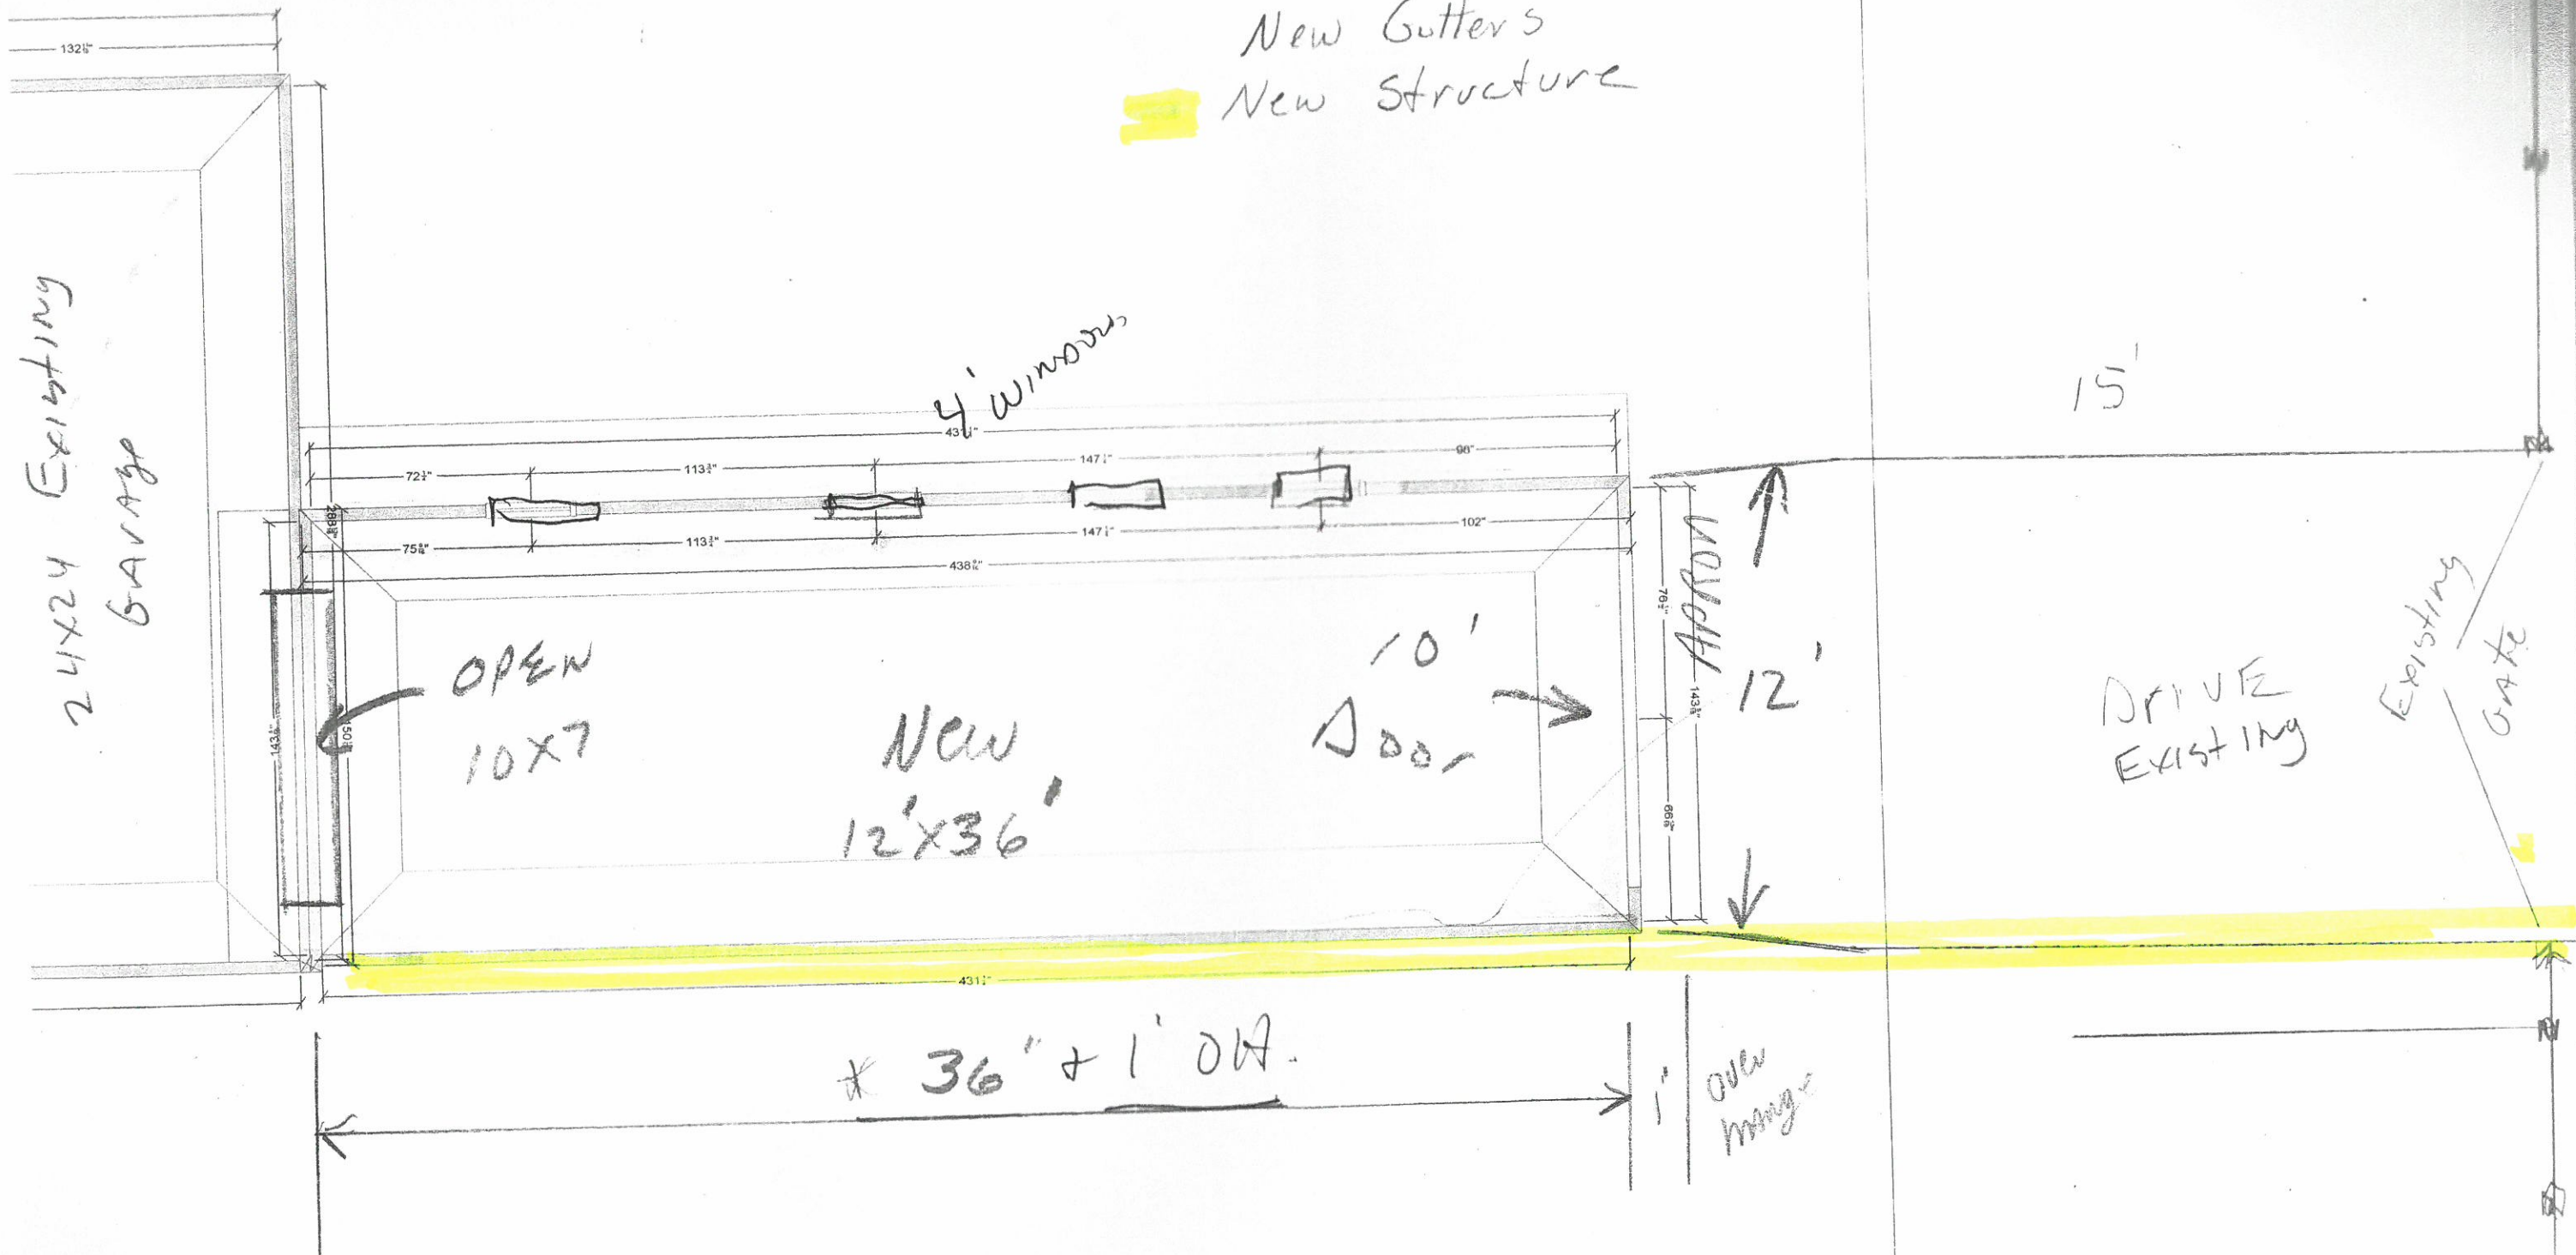


RECEIVED
OCT 02 2020
PLANNING & DESIGN
SERVICES

20. VARIANCE-0131

GARAGE

Calhoun

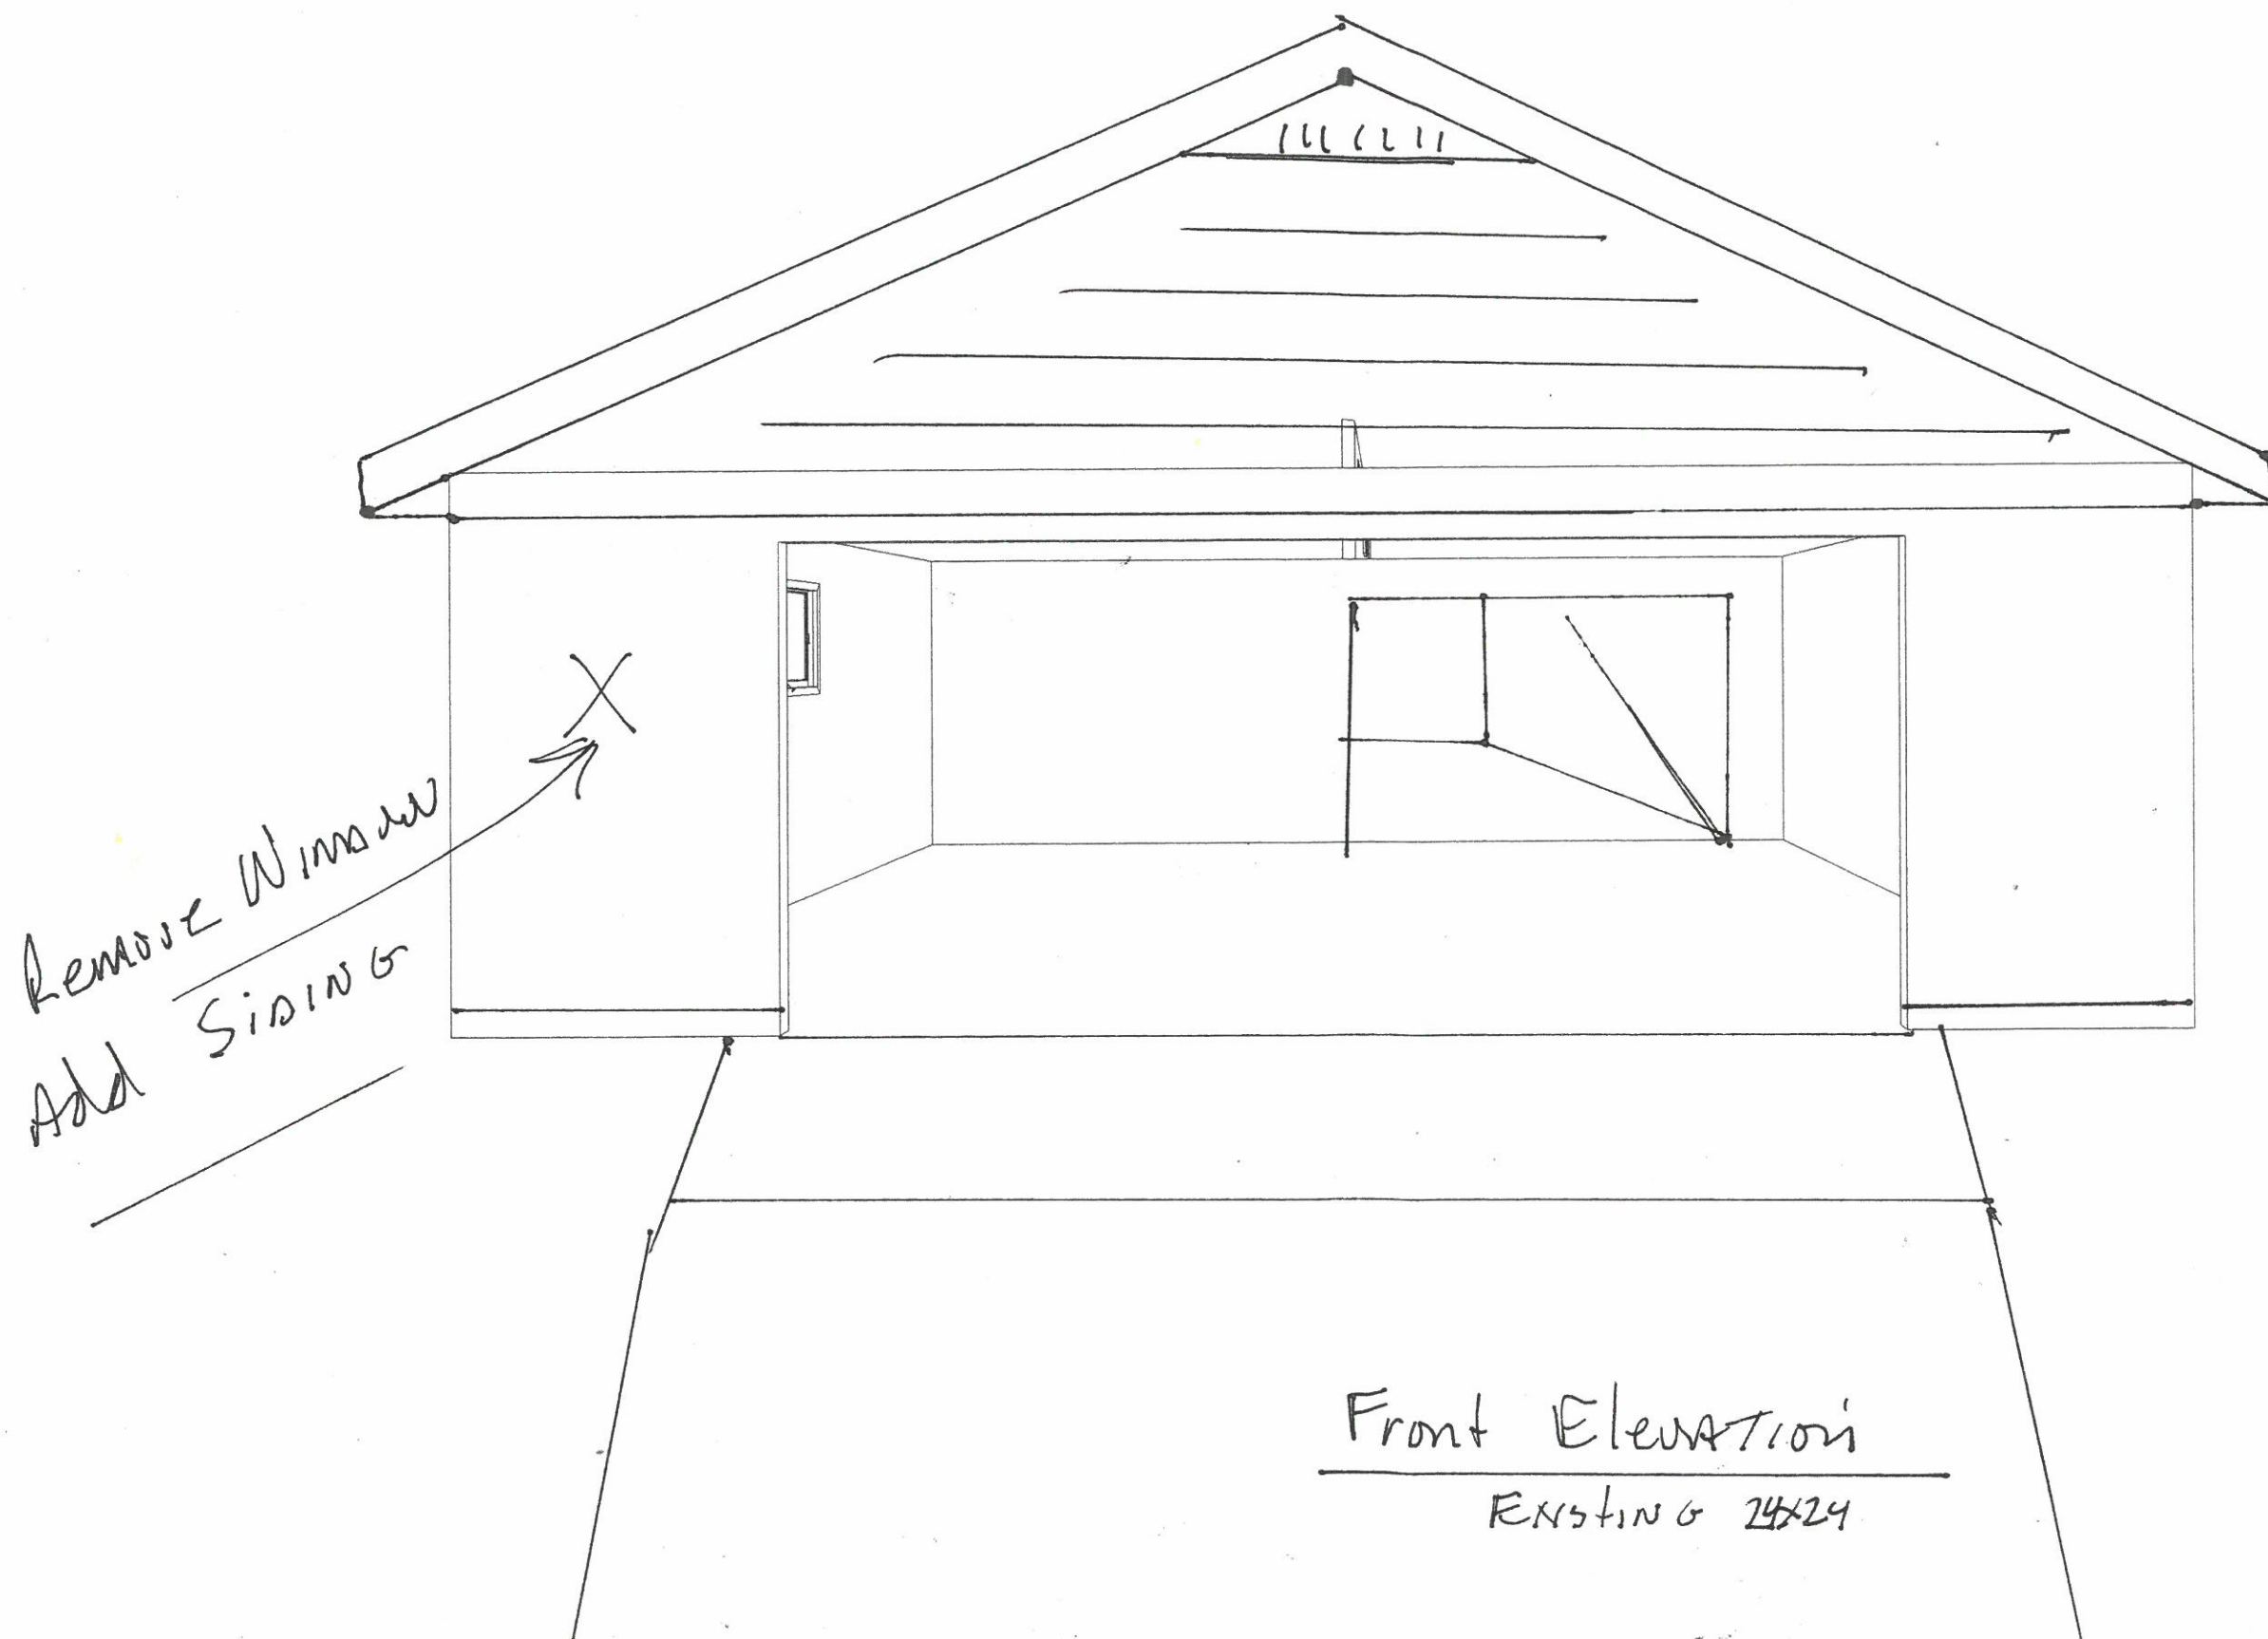

RECEIVED

OCT 02 2020

PLANNING & DESIGN
SERVICES

20-VARIANCE-0135


Calhoun Addition

RECEIVED

OCT 02 2020

PLANNING & DESIGN
SERVICES

36'

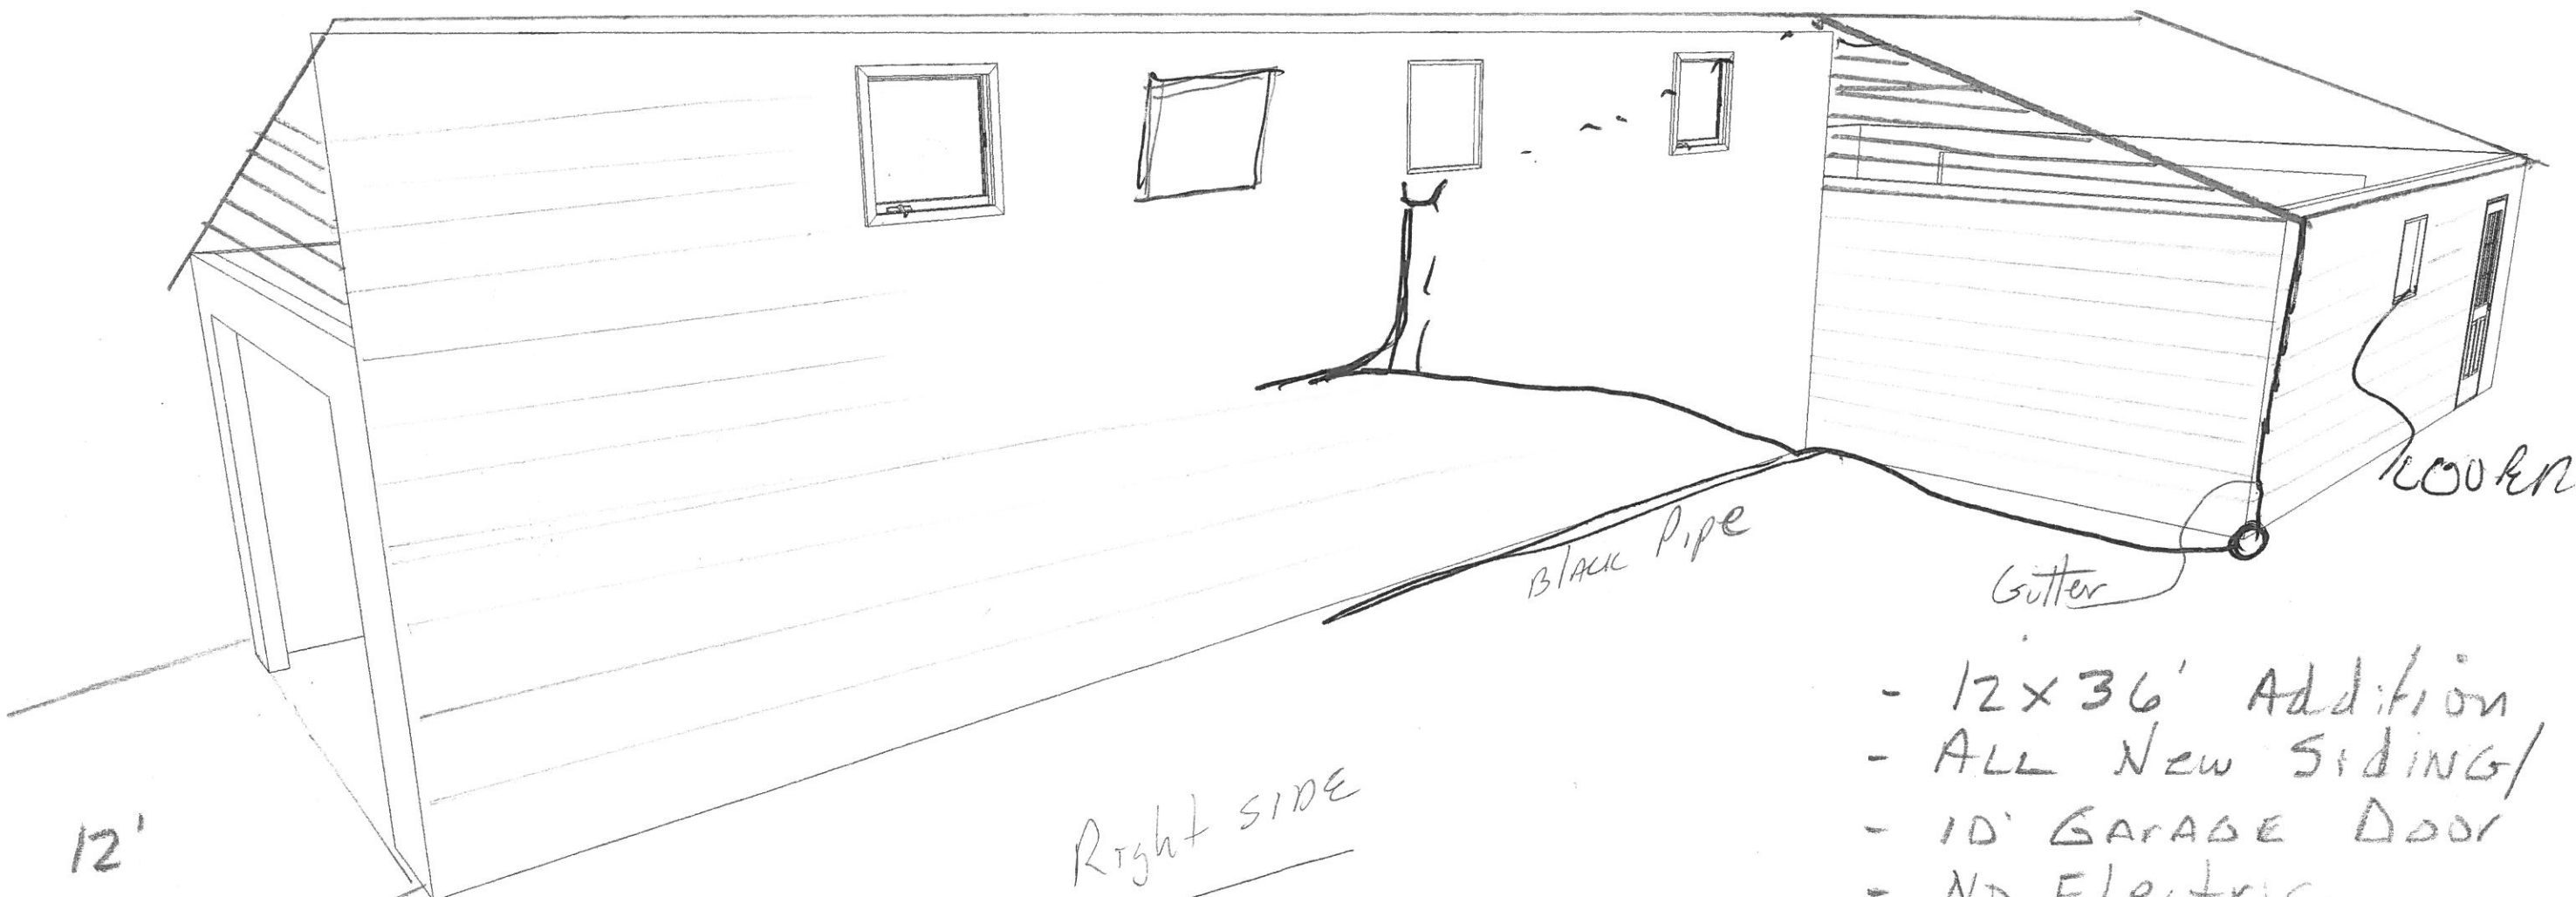


12'

Right side

BACK

- 12x36' Addition
- ALL New Siding/
- 10' GARAGE DOOR
- NO Electric
- ALL New SIDING EXISTING GARAGE
- New Siding - Room BACK OF house
- 6 - New BASEMENT Alum Win.

Crab House Addition

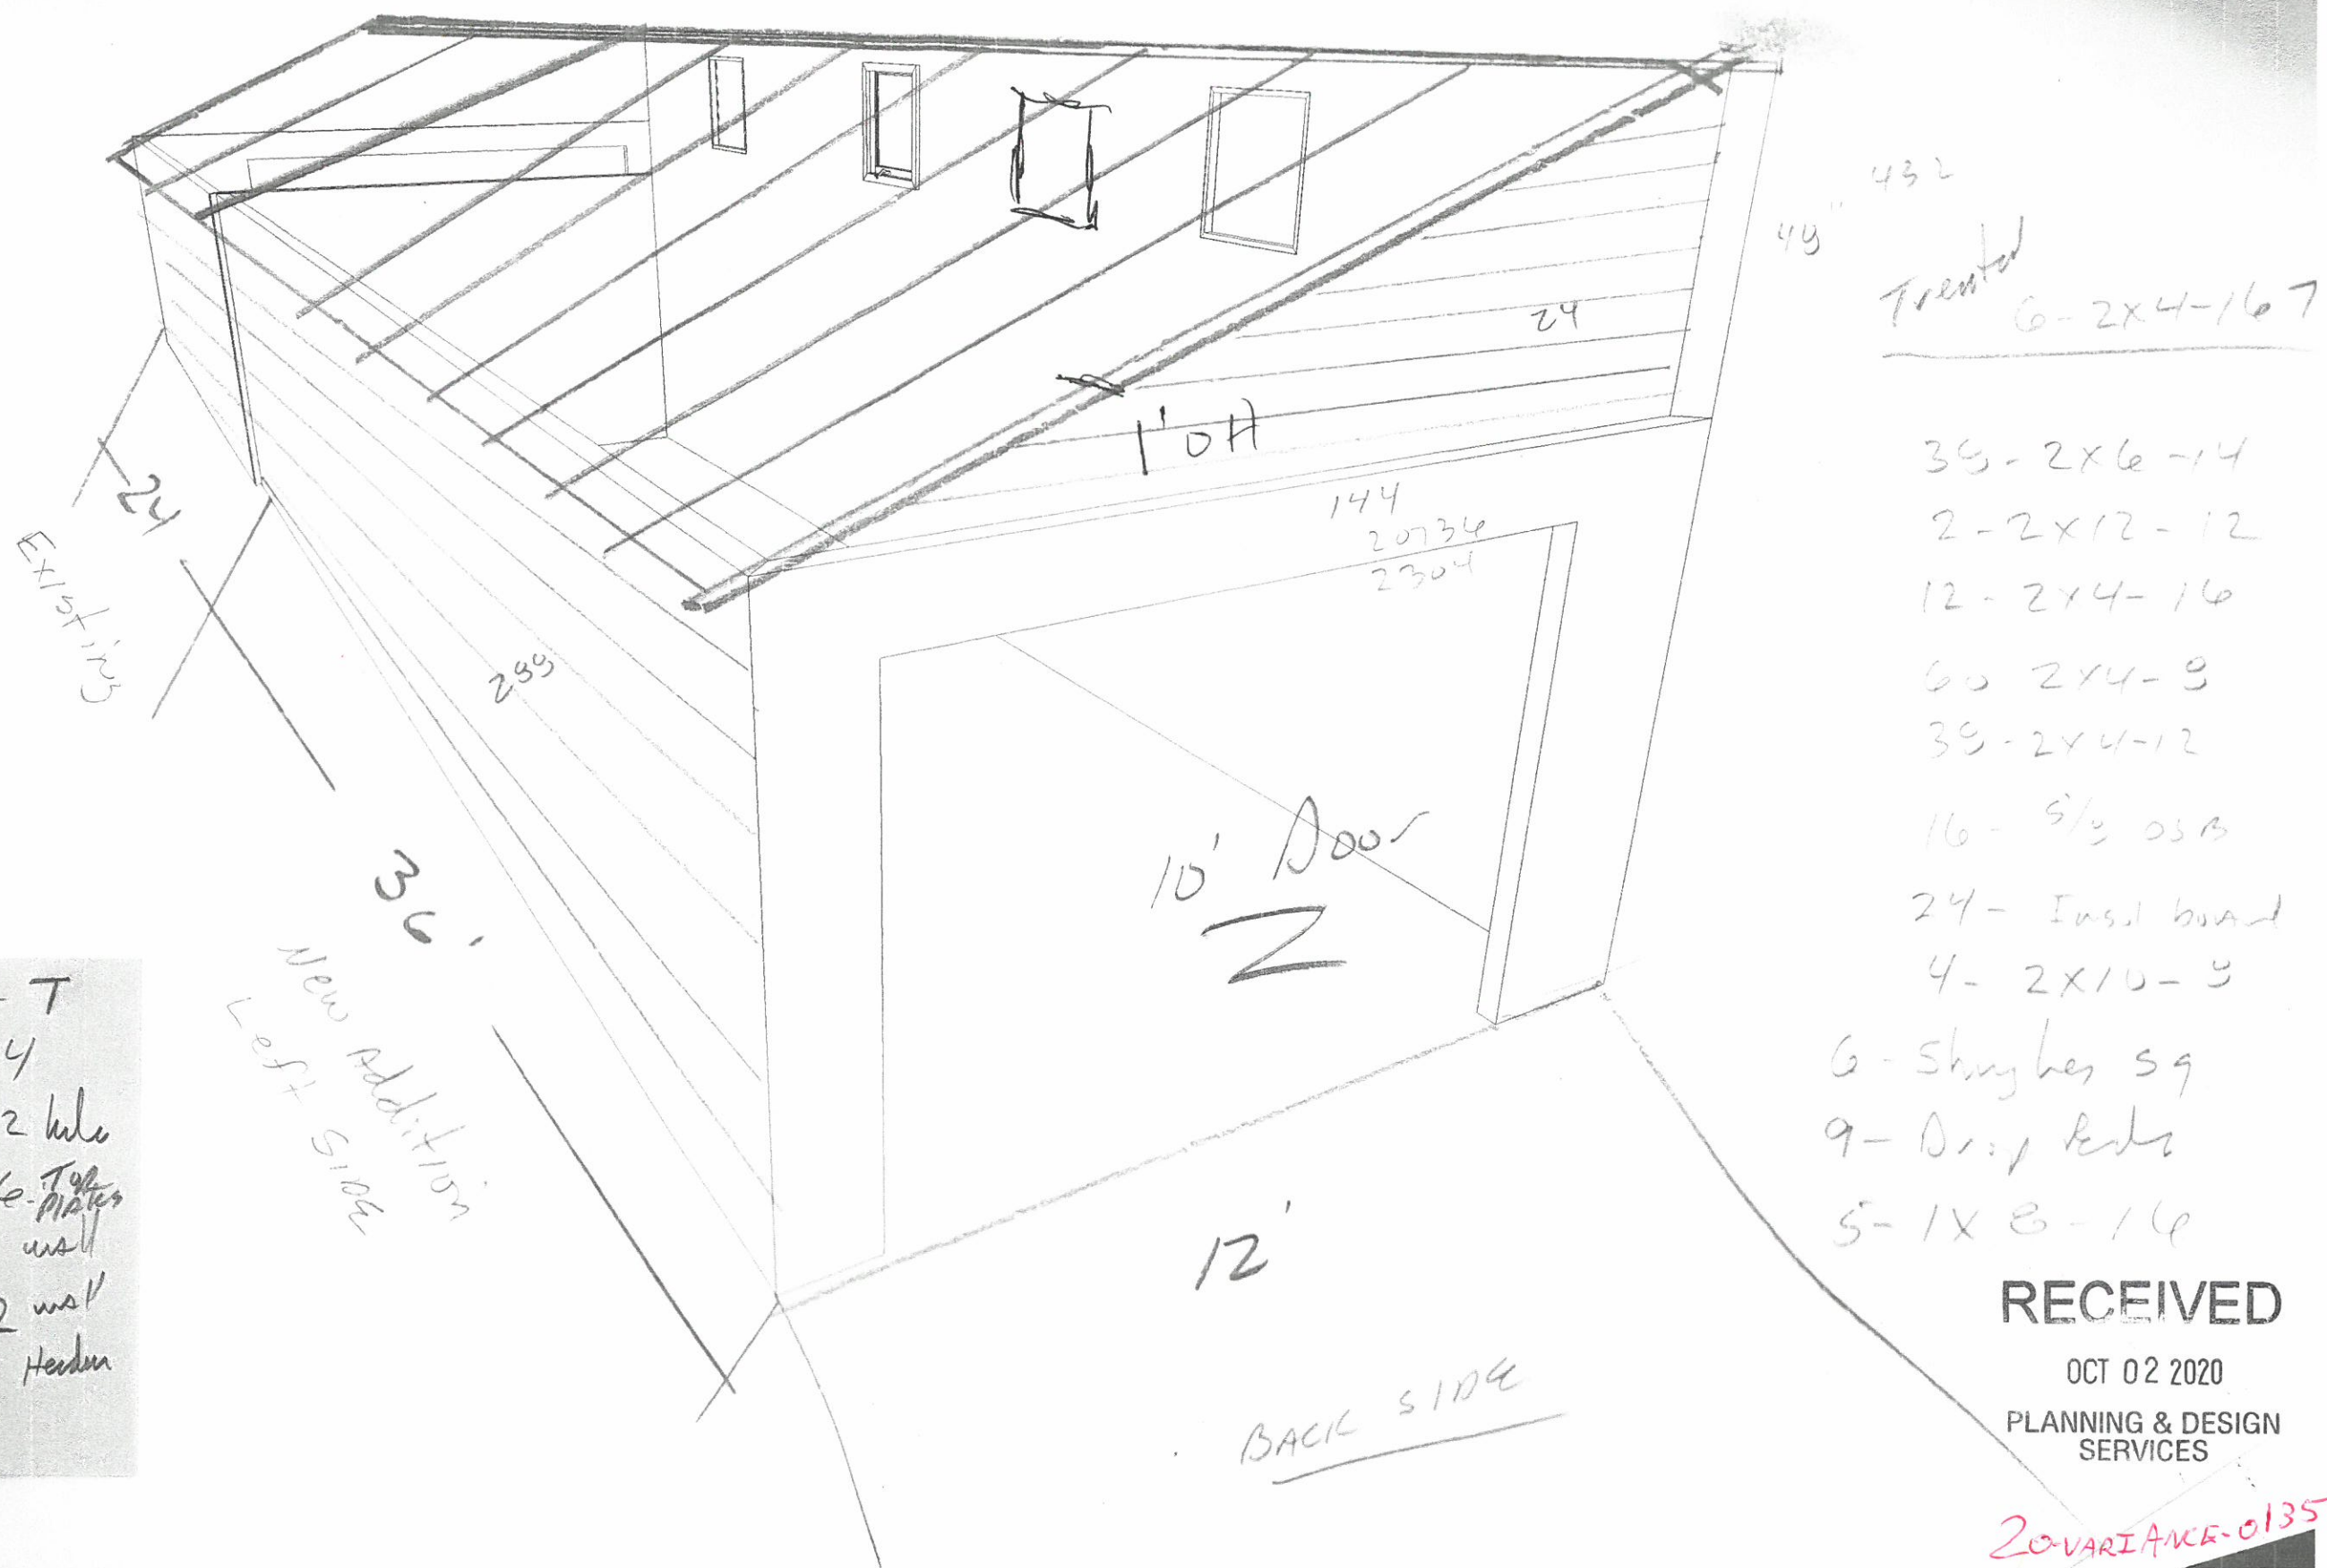

6-2x4-16-T
38-2x6-14
2-2x12-12 kila
12-2x4-16 Top plates
60-2x4-8 wall
38-2x4-12 wall
4-2x10-8 Header
16-5/8 OSB

38-2x6-14
2-2x12-12
12-2x4-16
60-2x4-8
38-2x4-12
16-5/8 OSB
24-Insd board
4-2x10-8
6-Shingles sg
9-Drip edge
5-1x8-16

RECEIVED

OCT 02 2020

PLANNING & DESIGN
SERVICES

20-VARIANCE-0135