




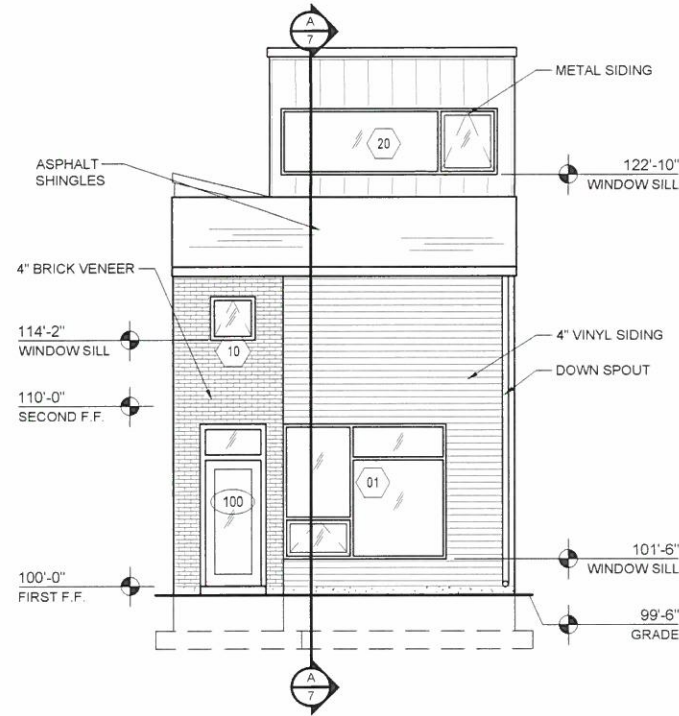


A NORTH ELEVATION
SCALE: 3/32 = 1' - 0"

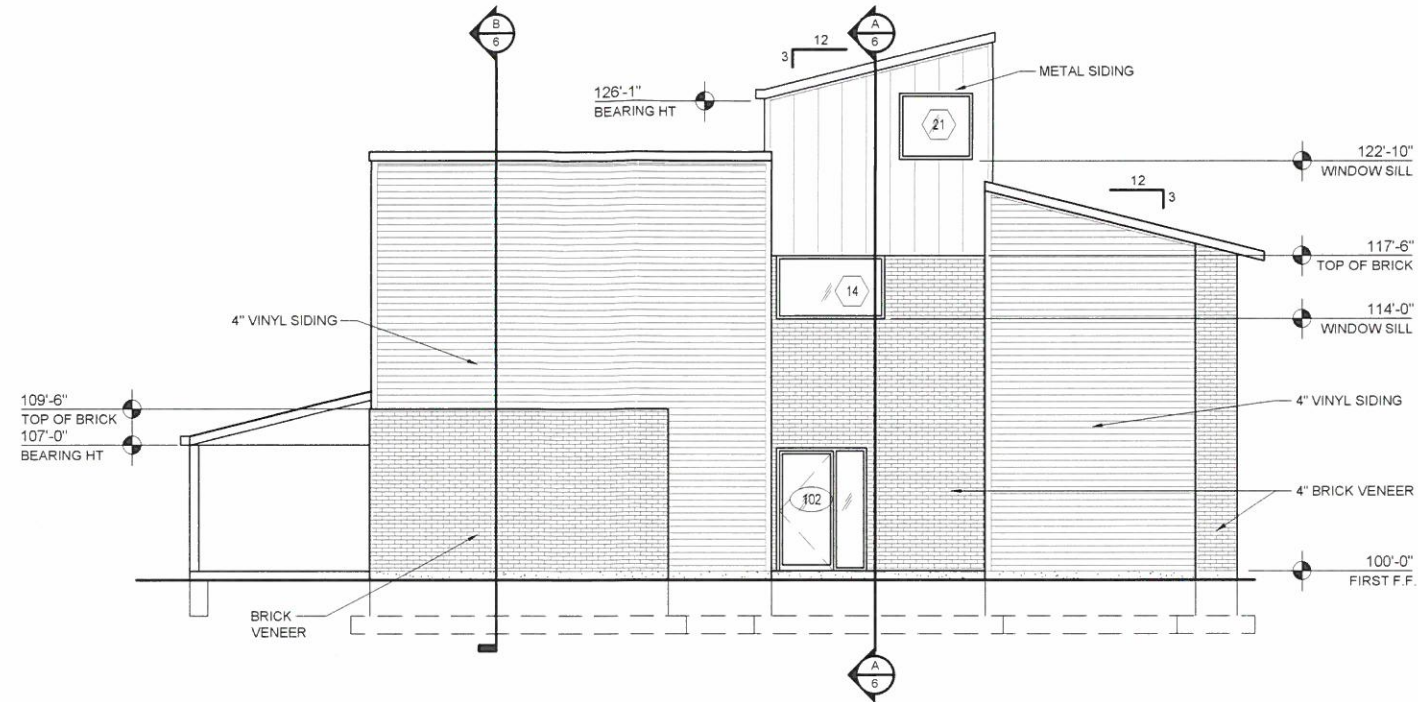

B WEST ELEVATION
SCALE: 3/32 = 1' - 0"

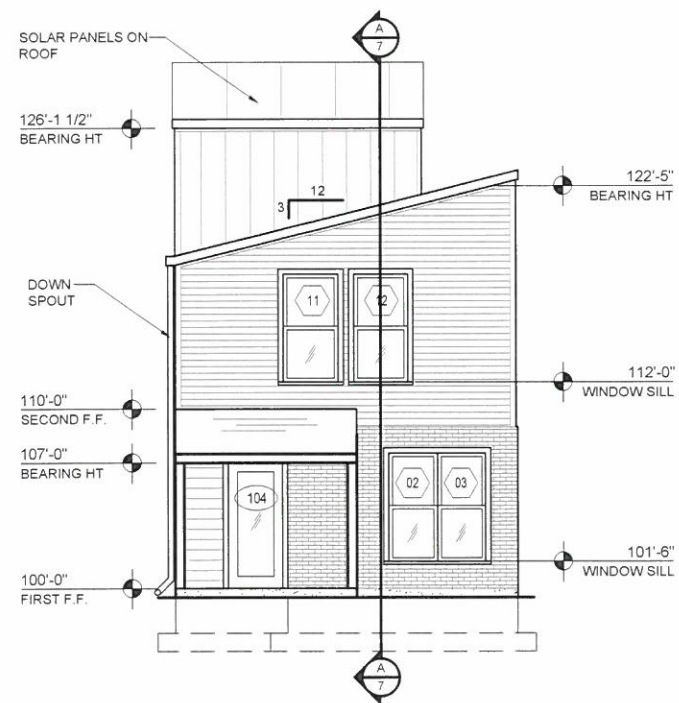

C SOUTH ELEVATION
SCALE: 3/32 = 1' - 0"

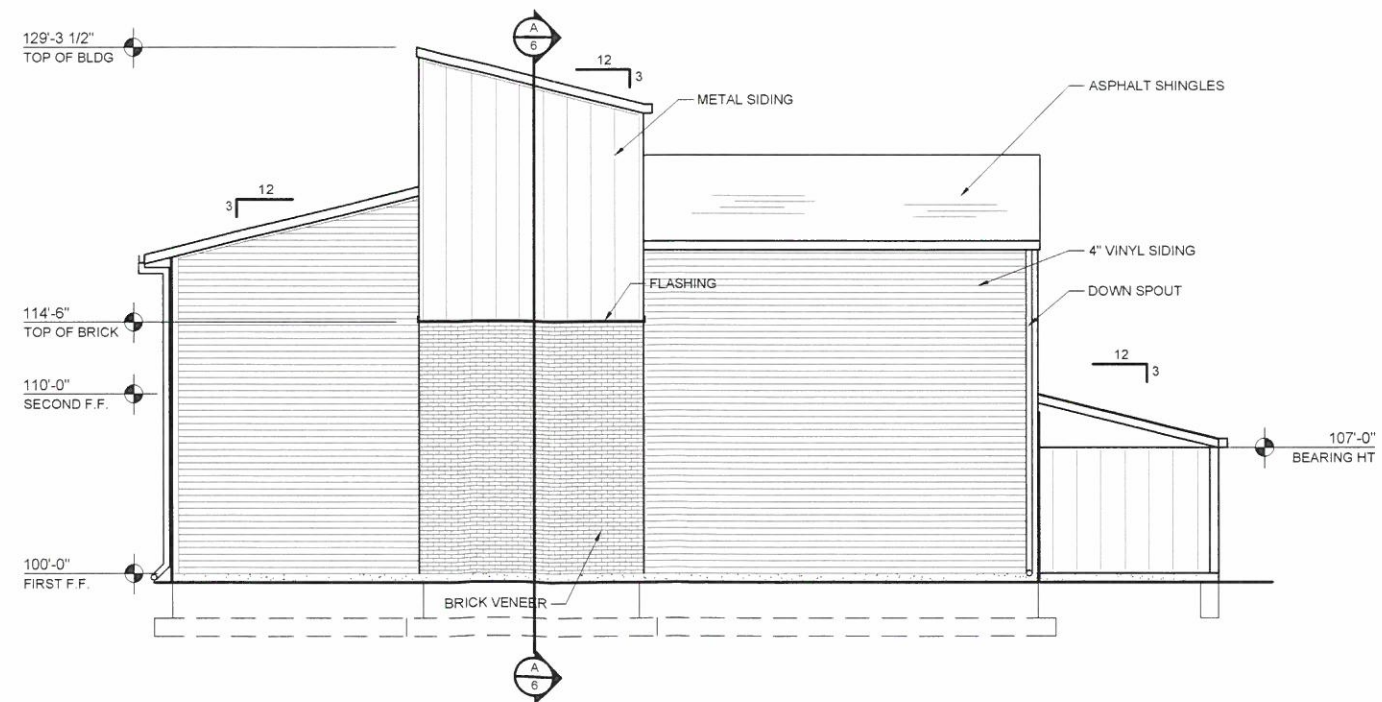

D EAST ELEVATION
SCALE: 3/32 = 1' - 0"

RECEIVED
OCT 21 2020
PLANNING &
DESIGN SERVICES

REVISIONS	
DATE	13 AUGUST 2020
SHEET	2 OF 2

20 - VARIANCE - 0146