

DESIGN DEVELOPMENT PACKAGE

Blankenbaker Parkway

11801 Plantside Drive , Louisville , KY 40299

STORE NUMBER

04679



PROTOTYPE	P13_LSR LRG
VERSION	Approver
TIER	MOD-MID
BUILDING FOOTPRINT	4995 SF
SEAT COUNT - INTERIOR	124
SEAT COUNT - EXTERIOR	42
SEATING TYPE	STANDARD
REGISTERS	4
DRIVE-THRU	YES
LEED	NOT CERTIFIED
LANDSCAPING	STANDARD
OPTIONS:	
RESTROOM	THREE FIXTURE
WATER FILTRATION	TYPE 1
PLAYGROUND	NO PLAY
KITCHEN LAYOUT	CENTERLINE

DESIGN SIGN-OFF

DESIGN LEADER

DATE



PERSPECTIVE - FRONT LEFT

EXECUTIVE SUMMARY

EXTERIOR MODIFICATIONS
ADDITIONAL WINDOWS WERE ADDED ON THE DRIVE_THRU SIDE ELEVATION.

INTERIOR MODIFICATIONS
PROTOTYPICAL

FRONT OF HOUSE MODIFICATIONS
PROTOTYPICAL

BACK OF HOUSE MODIFICATIONS
PROTOTYPICAL



PERSPECTIVE - REAR LEFT




PERSPECTIVE - REAR RIGHT

PERSPECTIVE VIEWS



EXTERIOR ELEVATION

1" = 10'-0"

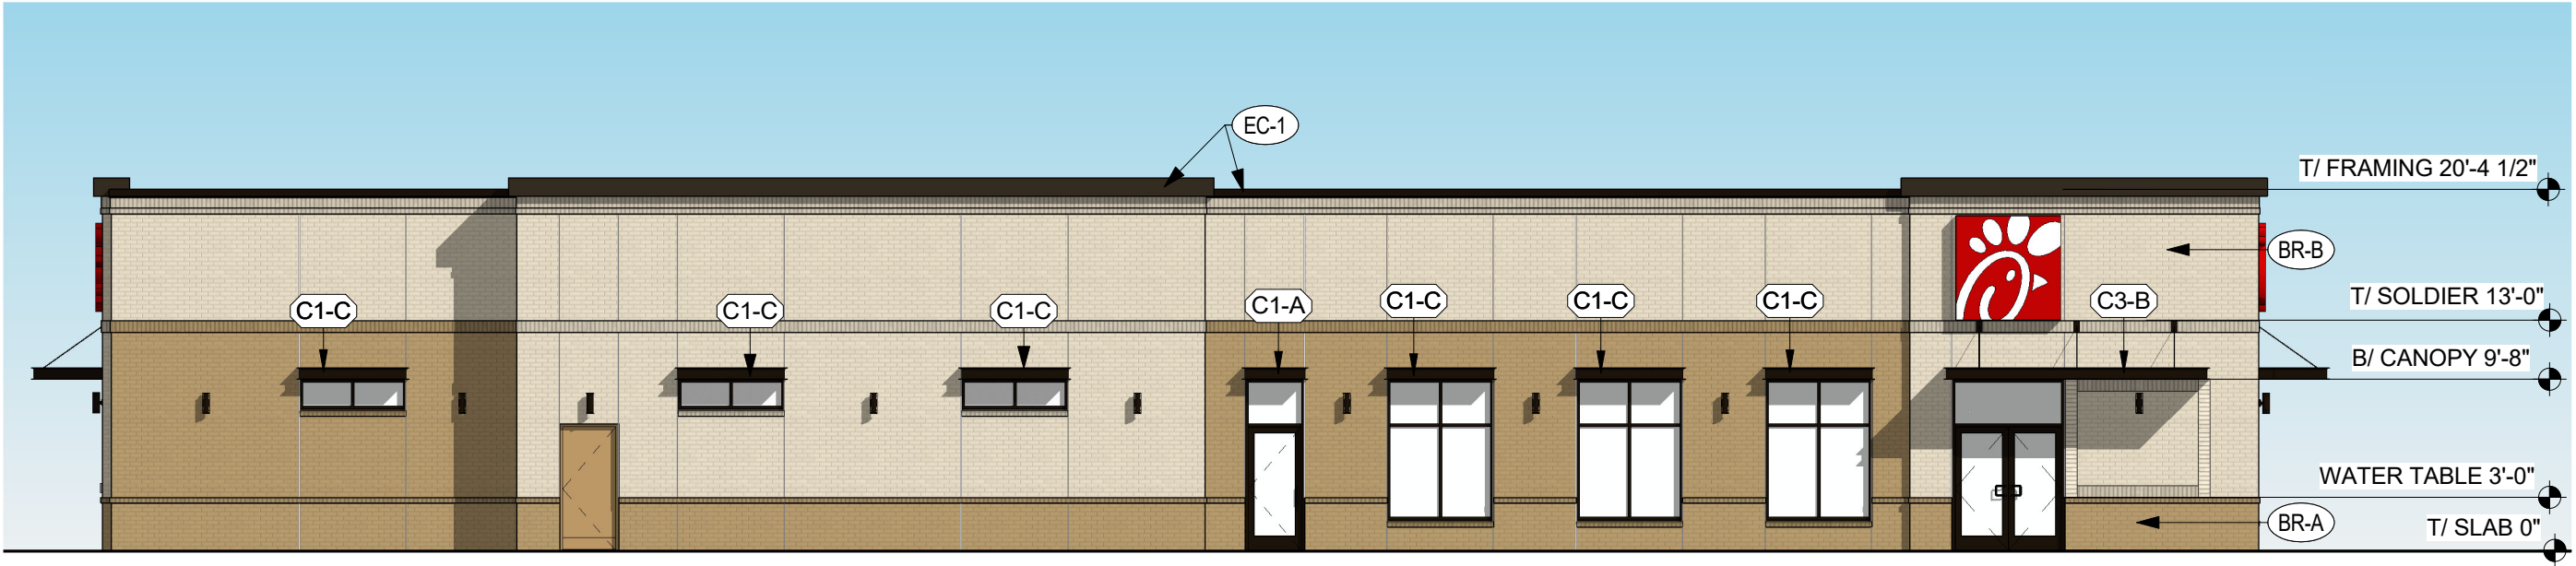

EXTERIOR ELEVATION


1" = 10'-0"

EXTERIOR ELEVATIONS




D070 WEST ELEVATION
1" = 10'-0"

ATTACHED CANOPY SCHEDULE						
Mark	Description	Count	Overall Width	Overall Depth	Tie Back Mounting (Offset From Top)	Integral Lighting
C1-A	Exterior Canopy	1	3'-8 1/2"	1'-0"	0"	Yes
C1-C	Exterior Canopy	11	6'-4"	1'-0"	0"	No
C3-B	Exterior Canopy	1	15'-0"	4'-0"	2'-4"	Yes
C4-G	Exterior Canopy	1	7'-0"	4'-0"	2'-4"	Yes
C4-M	Exterior Canopy	1	15'-0"	4'-0"	2'-4"	No
Grand total		15				

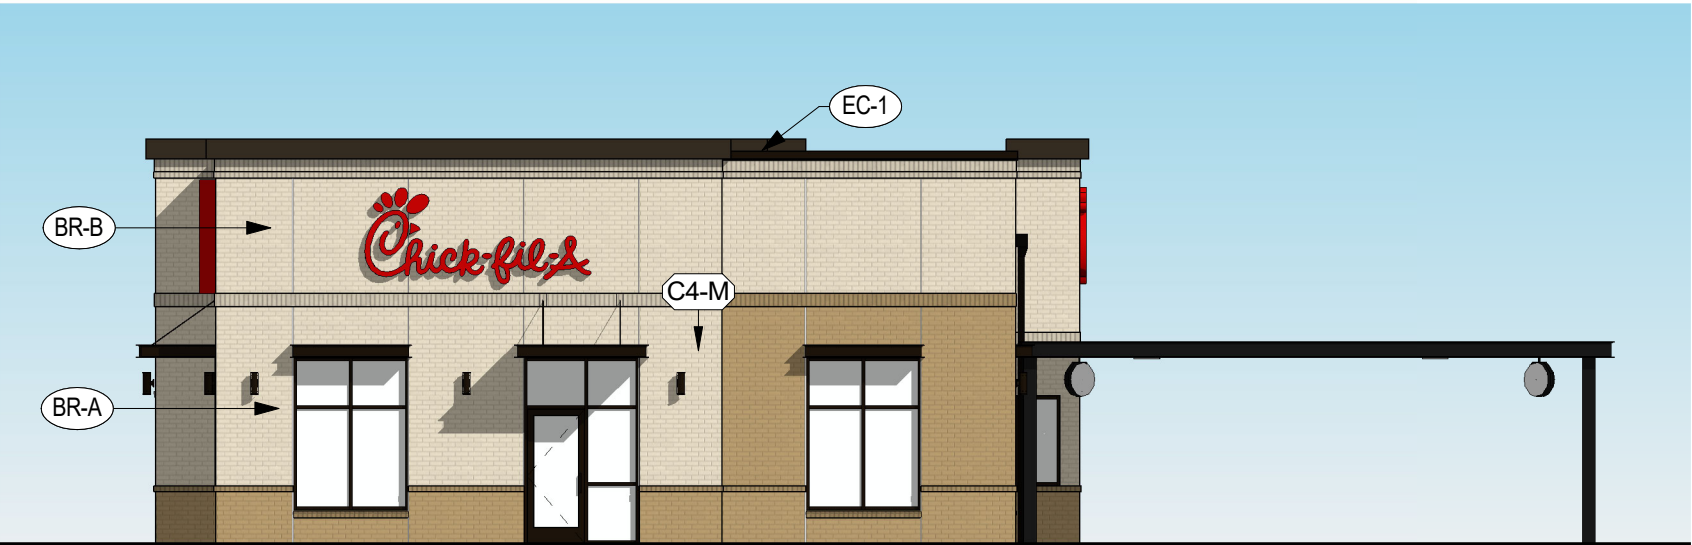


EXTERIOR ELEVATION
1" = 10'-0"


EXTERIOR FINISHES

 


EC-1
PREFINISHED METAL COPING
COLOR: DARK BRONZE




BR-A
BRICK VENEER
COLOR: DARK BROWN
SIZE: MODULAR



BR-B
BRICK VENEER
COLOR: LIGHT BROWN
SIZE: MODULAR



PT-9
EXTERIOR PAINT
COLOR: DARK BRONZE
FINISH: SEMI-GLOSS



ST-1
STOREFRONT
COLOR: DARK BRONZE

EXTERIOR ELEVATIONS