


**BUFFER REQUIREMENTS:**

50' Width; 8' Screen + 3 Trees

**BUFFER PROVIDED:**

20' Width; 8' Screen + 20 Trees +/- (Depending on Species Width)

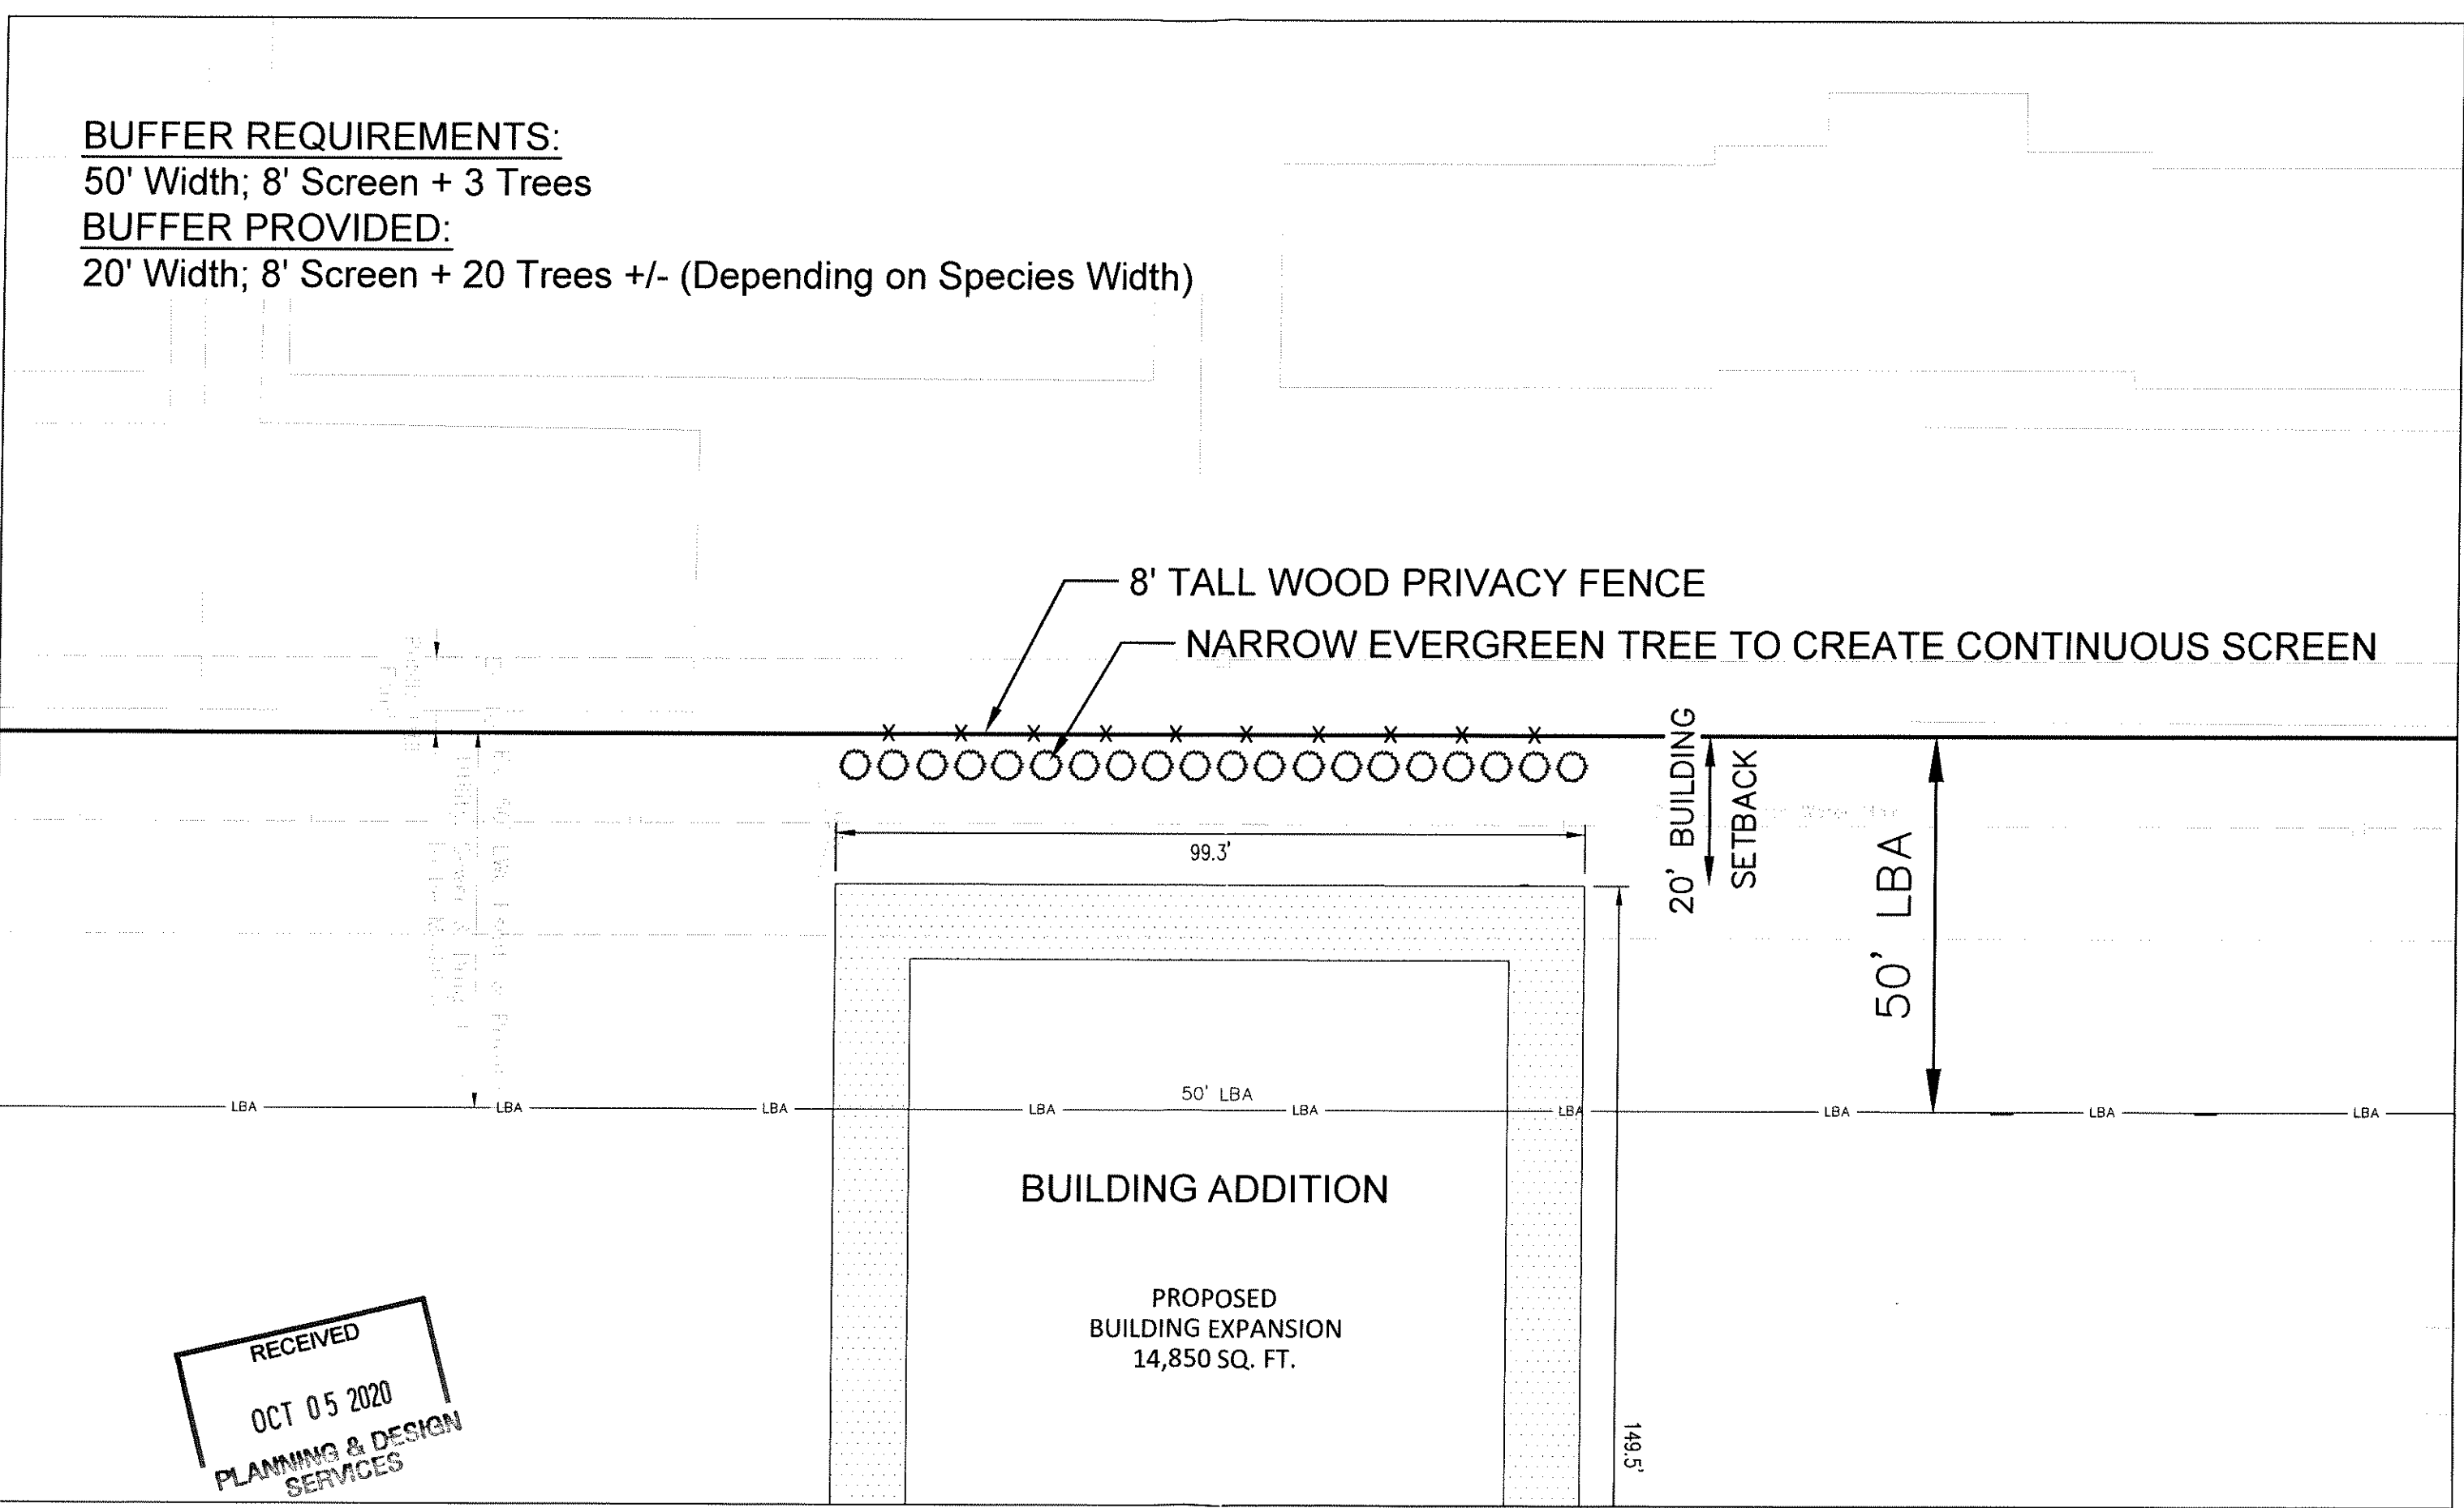

RECEIVED  
OCT 05 2020  
PLANNING & DESIGN  
SERVICES

