


PROPOSED FILL PLANT

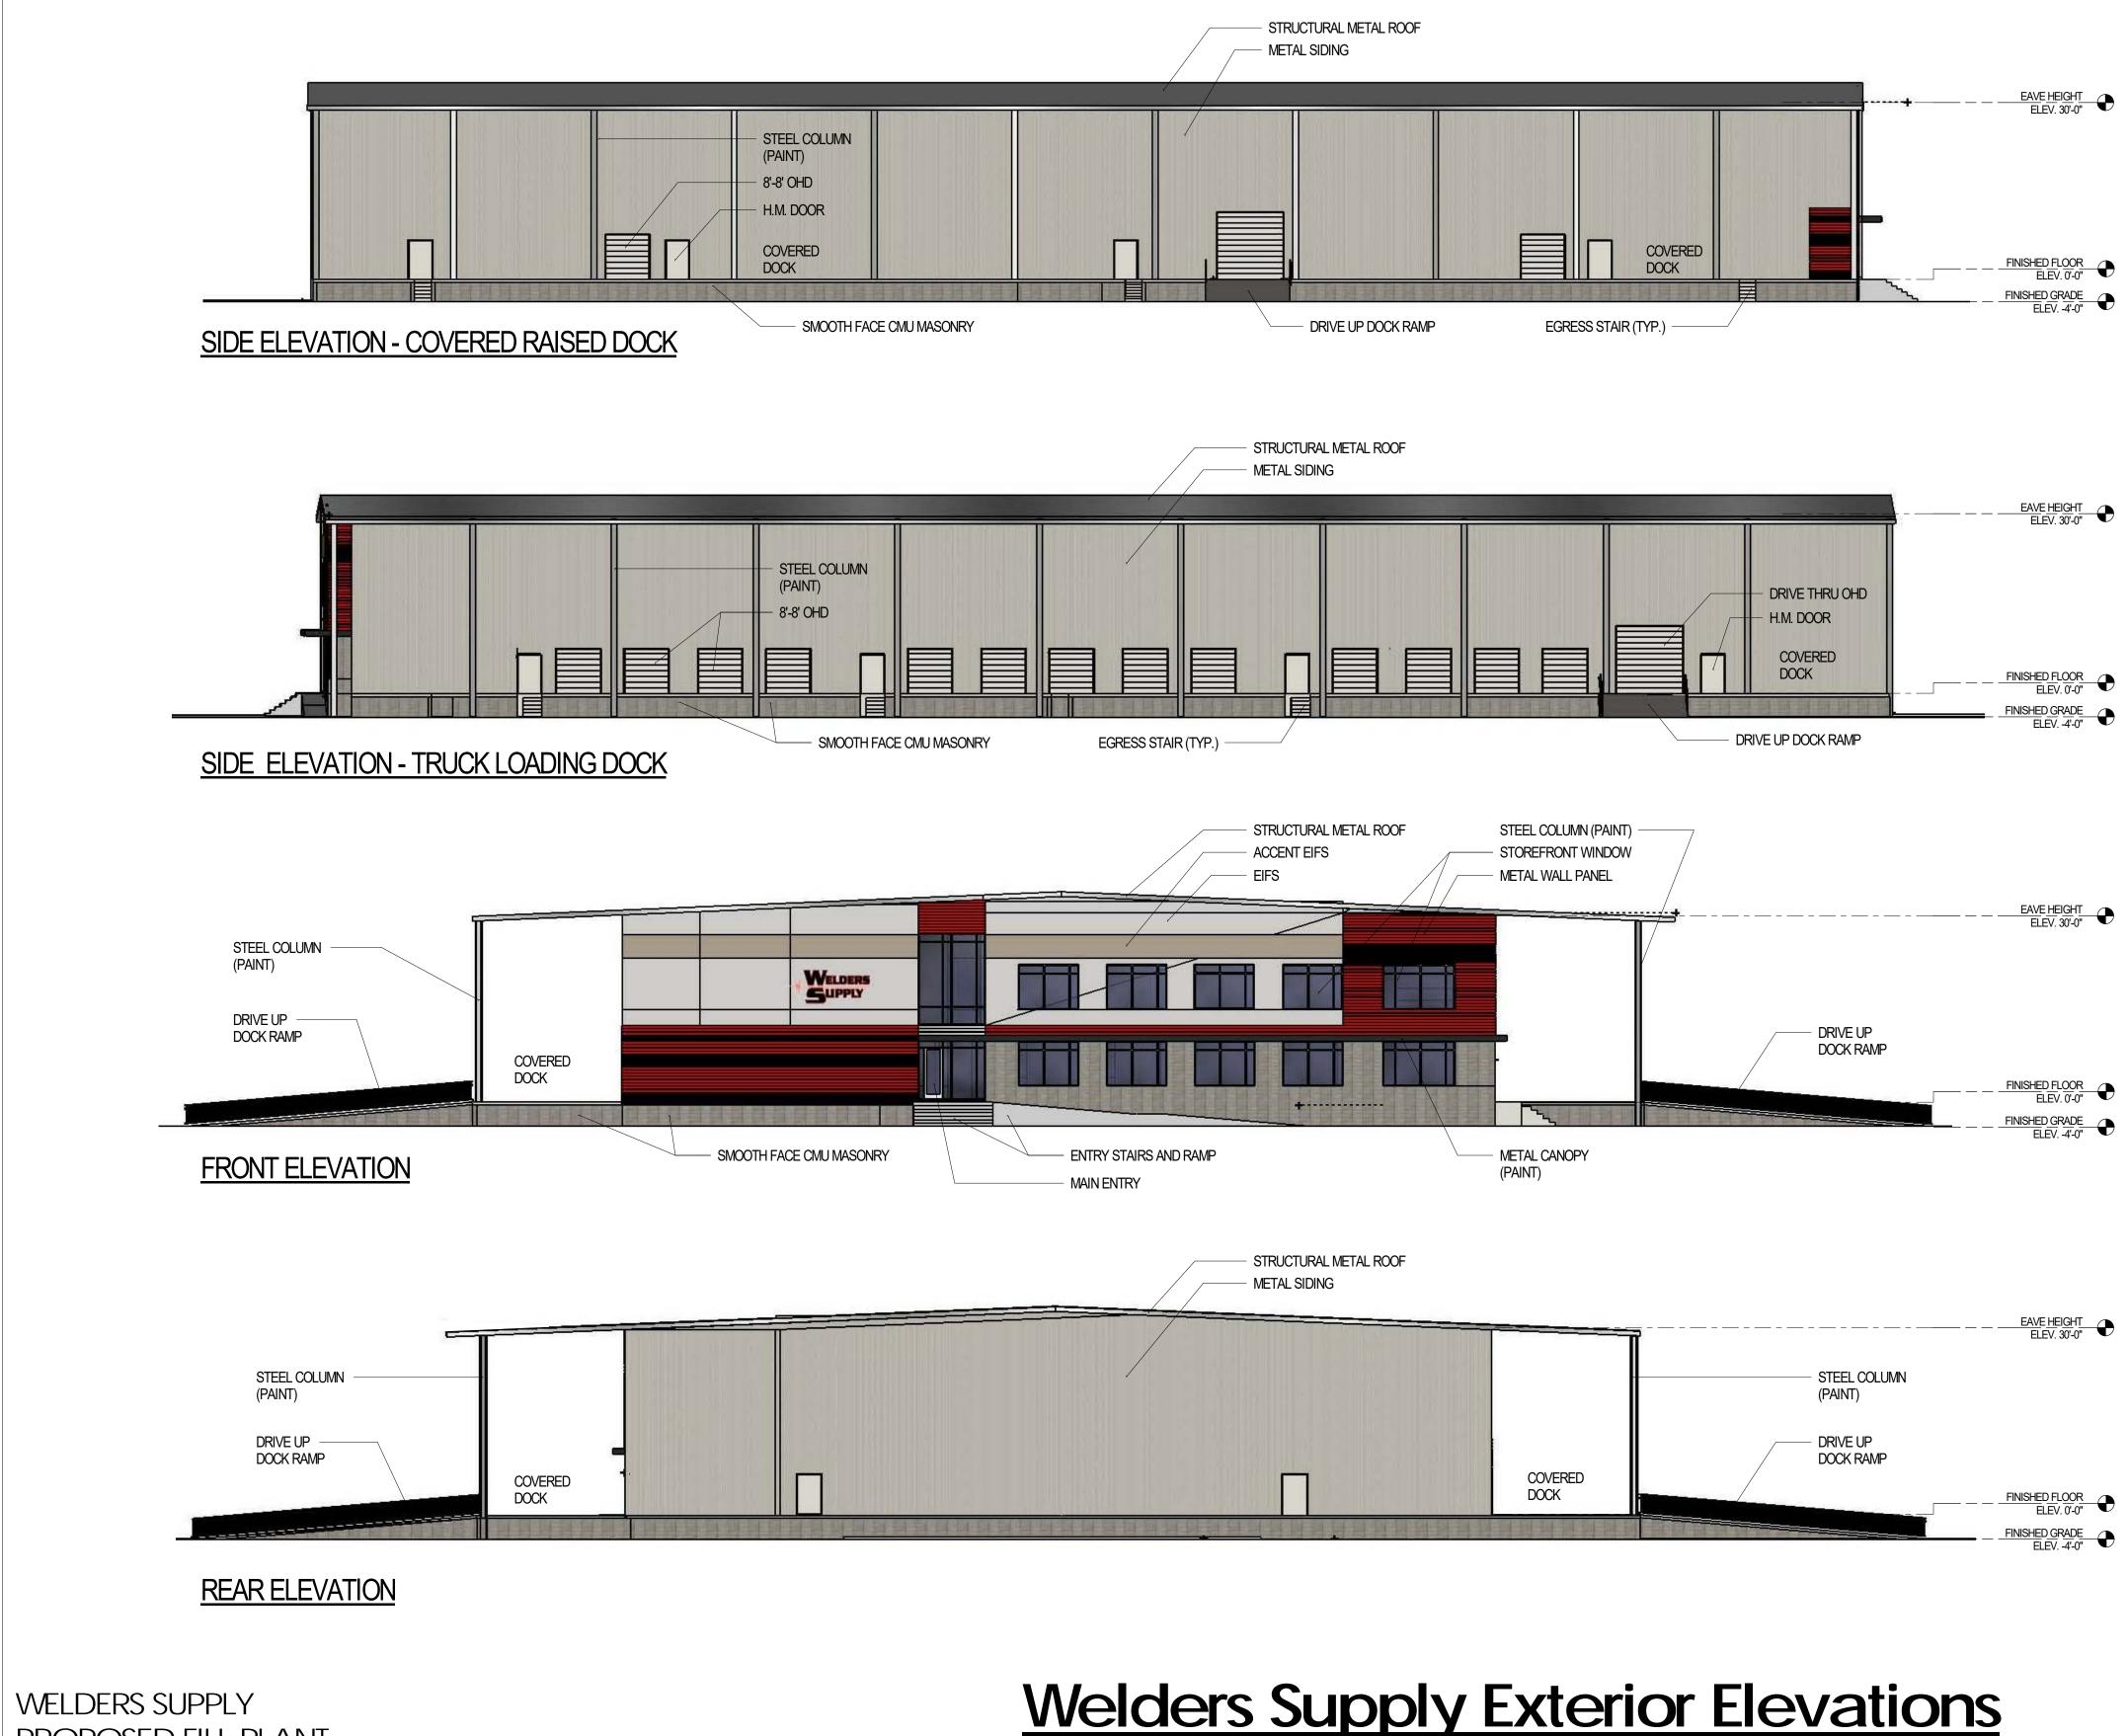

Welders Supply Exterior Elevations

SCALE:

